

GENERAL SHEET NOTES:

- A. (E) PATH OF TRAVEL IS FLAT, APPROX. 0.5-1% WITHOUT ANY CROSS SLOPE EXCEEDING 2%, OR ABRUPT CHANGES IN LEVEL; MIN. 8'-0" CLEARANCE; (E) NON-SKID LIGHT BROOM FINISH CONC.; WITHOUT ANY STEPS, RAMPS OR STAIRS.
- B. CONTRACTOR TO MAINTAIN THE PATH OF TRAVEL WITHOUT CREATING ANY OBSTRUCTION DURING CONSTRUCTION PHASE.
- C. SEE STRUCTURAL, ELECTRICAL, MECHANICAL, AND PLUMBING FOR MORE INFORMATION.
- D. CONTRACTOR TO PROVIDE TEMPORARY CONSTRUCTION FENCE PER DETAIL 10/A1.2, REVIEW LOCATION WITH THE DISTRICT.
- E. PROVIDE SIGN ON OR ADJACENT TO GATES WITHIN PATH OF TRAVEL STATING THAT "THIS GATE IS TO REMAIN LOCKED IN OPEN POSITION DURING SCHOOL/BUSINESS HOURS OR DURING A PUBLIC FUNCTION"
- F. EXTERIOR PAINTING : PAINT ALL PERMANENT BUILDINGS, RELOCATABLES, COVERED WALKWAYS AND CANOPIES, SEE SPECIFICATIONS.


SITE PLAN NOTES:

- 1 (E) FIRE HYDRANT.
- 2 (E) D.A. DRINKING FOUNTAIN.
- 3 (E) TREE WELL / PLANTER.
- 4 (E) VAN ACCESSIBLE PARKING SIGN.
- 5 (E) D.A. TOWAWAY SIGN.
- 6 (E) D.A. PARKING SPACE.
- 7 (E) VAN ACCESSIBLE PARKING SPACE.
- 8 (E) D.A. PARKING SIGN.
- 9 (E) STUDENT TOILETS- SEE FLOOR PLANS
- 10 (E) STAFF TOILETS- SEE FLOOR PLANS
- 11 (E) CHAIN LINK FENCE.
- 12 (E) COVERED WALKWAY.
- 13 (E) A.C. PAVING TO REMAIN.
- 14 (E) CONCRETE PAVING TO REMAIN.
- 15 (E) DSA APPROVED CONCRETE CURB CUT.
- 16 (E) LANDSCAPED AREA.
- 17 (E) PLAY AREA.
- 18 (E) AC PAVING.
- 19 (E) AC TOPSEAL OVER (E) AC PAVING.
- 20 (E) GAME LINES.
- 21 (E) 3' x 3' D.A. PAVEMENT SYMBOL PER CBC.SEC.1129B.5.
- 22 (E) COVERED FABRIC SHADE LUNCH AREA.
- 23 (E) PLAY EQUIPMENT, FURNISHED & INSTALLED BY SCHOOL DISTRICT.
- 24 NOT USED.
- 25 NOT USED.
- 26 NOT USED.
- 27 RELOCATED VAN ACCESSIBLE PARKING SIGN.
- 28 REMOVE D.A. PARKING SIGN AND PAINT OVER D.A. PARKING SYMBOL.
- 29 (E) STRIPING @ D.A. PARKING.
- 30 (E) CONCRETE PAVING.
- 31 (E) EQUIP. CONC. PAD W/ EQUIP. FENCE.
- 32 (E) CONTAINER TO BE MOVED BEFORE (N) A.C. PAVING WORK IS DONE, RELOCATE PER SCHOOL DISTRICT.
- 33 (E) PARKING SPACE, STRIPING AS SHOWN.
- 34 (E) SIGN STATING " ACCESSIBLE LOADING ZONE".

LEGEND:


- EXISTING BUILDINGS TO REMAIN (NO WORK TO BE DONE)
- SCOPE OF WORK
- (E) ACCESSIBLE RESTROOMS
- (N) A.C. PAVING
- (N) CONC. PAVING
- (N) TURF AT PLAY FIELDS.

- ACCESSIBLE PATH OF TRAVEL: A BARRIER FREE ACCESS WITHOUT ANY ABRUPT VERTICAL CHANGES EXCEEDING 1/2" AT 1:2 MAXIMUM SLOPE, EXCEPT THAT LEVEL CHANGES DO NOT EXCEED 1/4" VERTICAL. MAXIMUM CROSS SLOPE OF 2% . ARCHITECT AND CONTRACTOR TO VERIFY THAT ALL BARRIERS IN THE PATH OF TRAVEL HAVE BEEN REMOVED PER SECTION 1133B.7
- PROPERTY LINE
- ASSUMED PROPERTY LINE
- 1 HR RATED WALL
- 2 HR AREA SEPARATION WALL

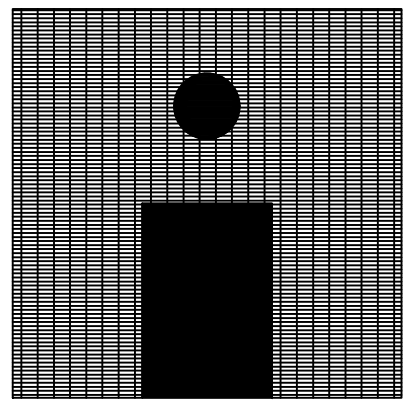

i PARCH ARCHITECT

10582 STERLING BLVD.
S A N J O S E , C A 9 5 0 1 4
T 4 0 8 . 4 1 0 . 3 4 4 1
www.nickbui006@gmail.com

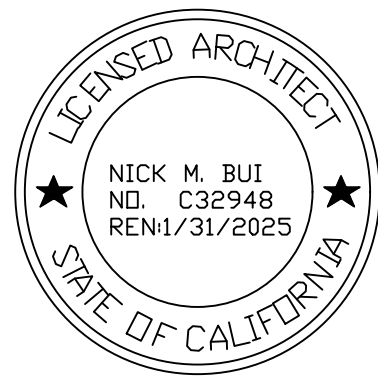

NO.	DATE	REVISION
1	xx/xx/23	N.B.
2		
3		
OWNER:

REGNART SCHOOL
Cupertino School District
TESSELLATIONS SCHOOL
(408) 891-8702
bach.tran@tessellations.school
caroline.gupta@tessellations.school

Project Name:


FABRIC SHADE
STRUCTURE

1170 Yorkshire
Cupertino, Ca 95014

DSA FILE NUMBER 43-13
IDENTIFICATION STAMP
DIV. OF THE STATE ARCHITECT
APPL.# 01-xxxxxx

AC _____ FLS _____ SS _____
DATE _____


SITE PLAN

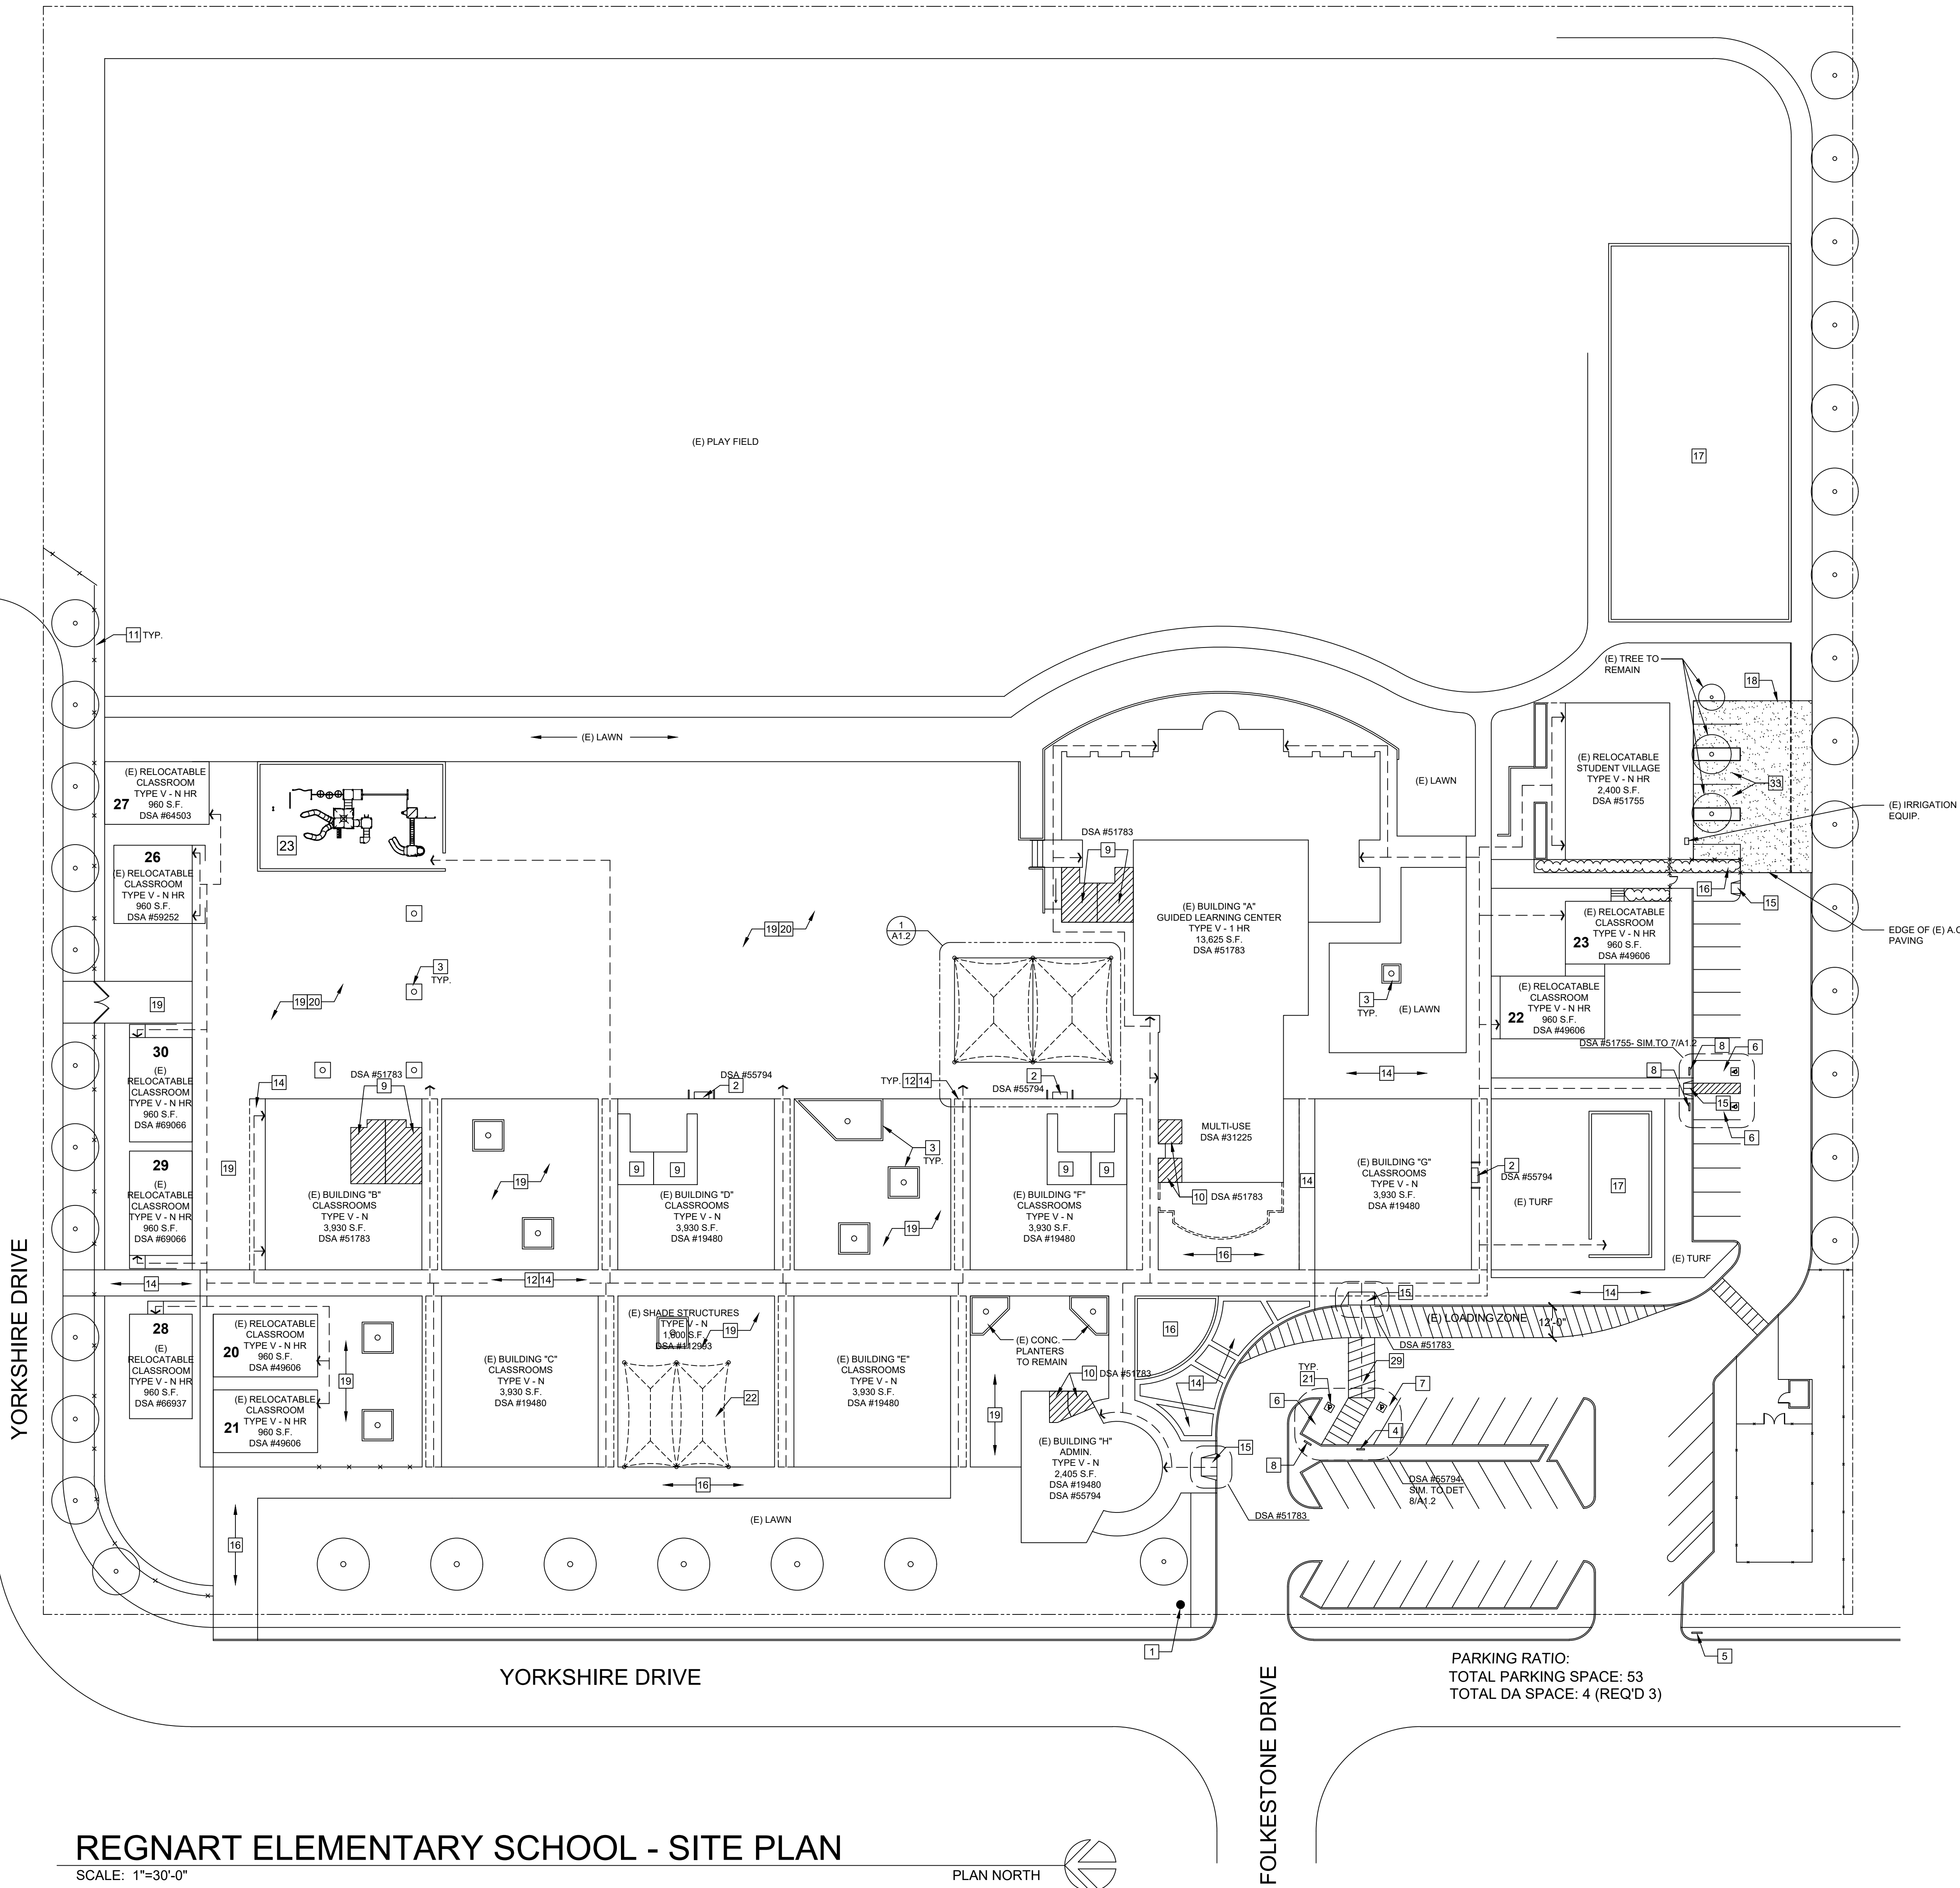

REGNART ELEMENTARY SCHOOL - SITE PLAN

SCALE: 1"=30'-0"

PLAN NORTH

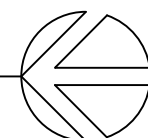

FOLKESTONE DRIVE

PARKING RATIO:
TOTAL PARKING SPACE: 53
TOTAL DA SPACE: 4 (REQ'D 3)