


C/L CARMEN ROAD

SCENIC BLVD

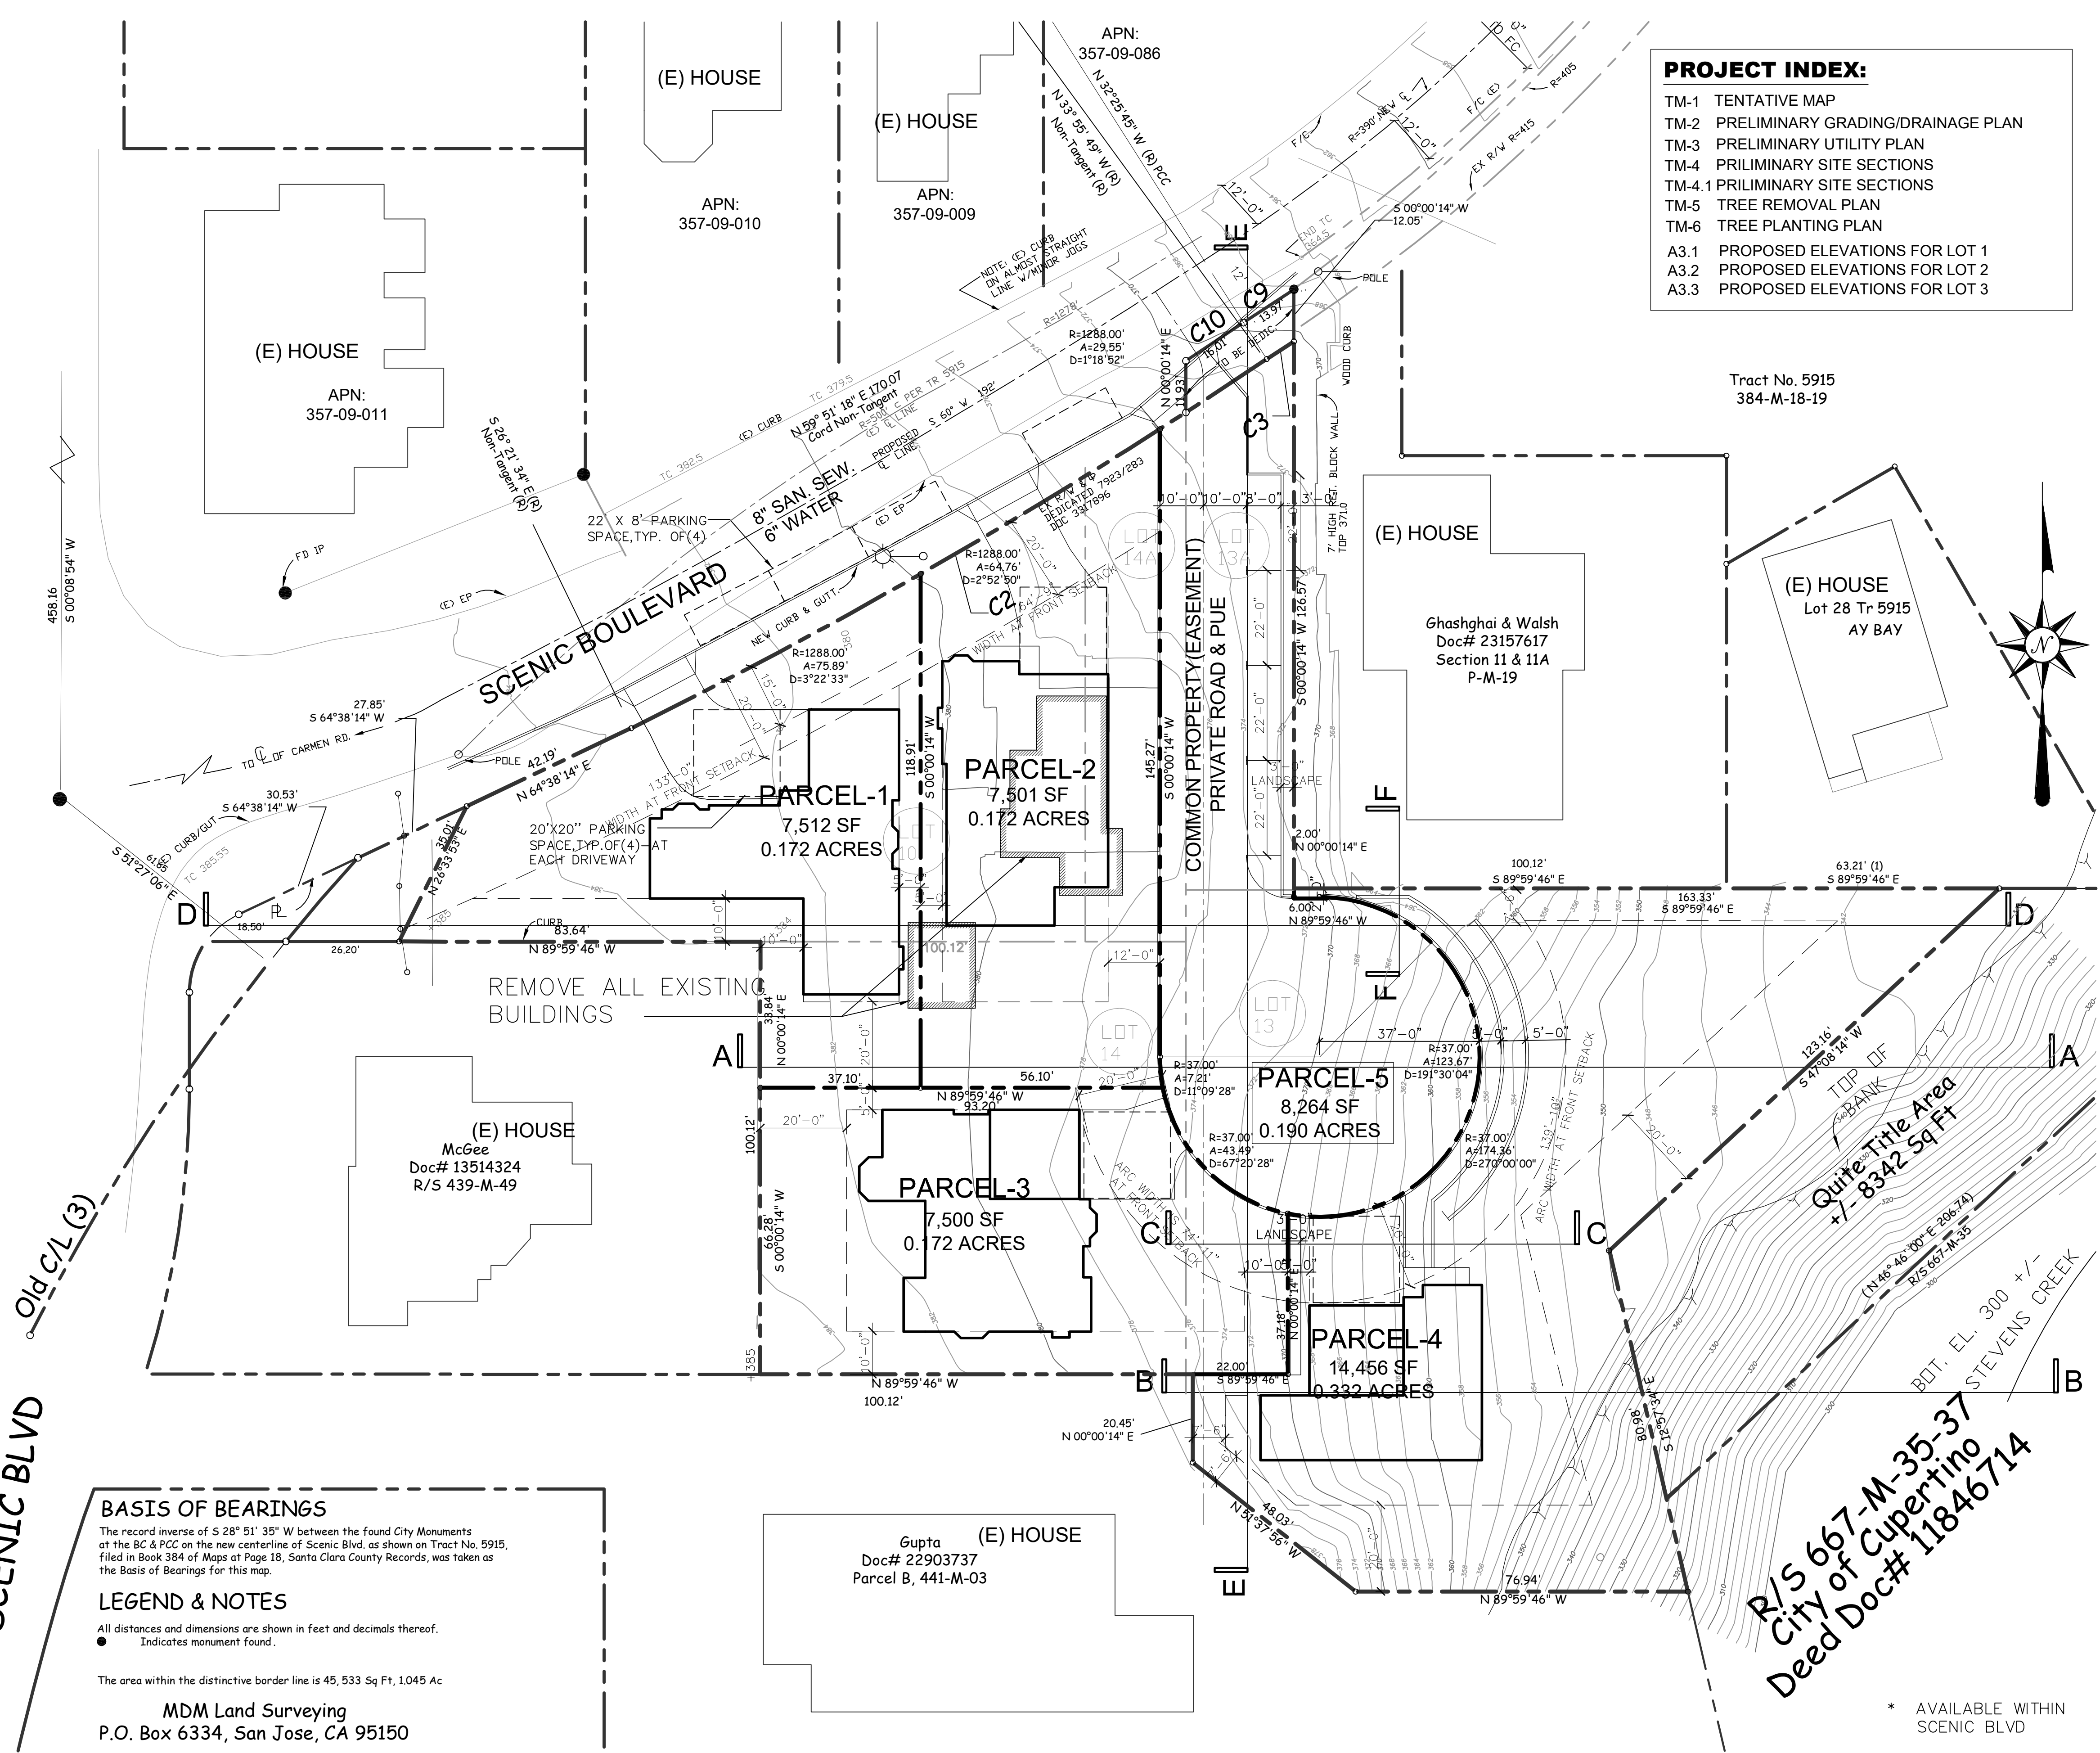

BASIS OF BEARINGS
The record inverse of S 28° 51' 35" W between the found City Monuments at the BC & PCC on the new centerline of Scenic Blvd. as shown on Tract No. 5915, filed in Book 384 of Maps at Page 18, Santa Clara County Records, was taken as the Basis of Bearings for this map.

LEGEND & NOTES
All distances and dimensions are shown in feet and decimals thereof.
● Indicates monument found.

The area within the distinctive border line is 45,533 Sq Ft, 1.045 Ac

MDM Land Surveying
P.O. Box 6334, San Jose, CA 95150

- PROJECT INDEX:**
- TM-1 TENTATIVE MAP
 - TM-2 PRELIMINARY GRADING/DRAINAGE PLAN
 - TM-3 PRELIMINARY UTILITY PLAN
 - TM-4 PRILIMINARY SITE SECTIONS
 - TM-4.1 PRILIMINARY SITE SECTIONS
 - TM-5 TREE REMOVAL PLAN
 - TM-6 TREE PLANTING PLAN
 - A3.1 PROPOSED ELEVATIONS FOR LOT 1
 - A3.2 PROPOSED ELEVATIONS FOR LOT 2
 - A3.3 PROPOSED ELEVATIONS FOR LOT 3

TENTATIVE PARCEL MAP

being a portion of Sections 10, 14A and 13, and all of Sections 13A and 14, and a portion of Scenic Boulevard, as shown upon the map entitled "Map of Monta Vista Park", which map was filed for record on April 11, 1917, in Book P of Maps at Page 19, Santa Clara County Records, lying in the


CITY OF CUPERTINO
SANTA CLARA COUNTY, STATE OF CALIFORNIA




JUNE, 2016 SCALE: 1" = 20'

PROJECT LOCATION: 10234 SCENIC BLVD., CUPERTINO
JURISDICTION: CITY OF CUPERTINO
APN: 357-08-14 & 357-08-47
OWNER & SUBDIVIDER: WEI XIE & CAIXING XIE
940 INDUSTRIAL AVE.,
PALO ALTO, CA 94303
ENGINEER: EDWARD HAHAMIAN
10158 RICHWOOD DRIVE.
CUPERTINO, CA 95014,(408) 257-8298
MDM LAND SURVEYING
CALCULATION: SINGLE FAMILY RESIDENCE
EXISTING USE: SINGLE FAMILY RESIDENCE, 4 LOTS
PROPOSED USE: SINGLE FAMILY RESIDENCE, 4 LOTS
SOURCE OF WATER: SAN JOSE WATER COMPANY *
SEWAGE DISPOSAL: CUPERTINO SANITARY DISTRICT*
STORM DRAINAGE: CITY OF CUPERTINO - WITHIN TRACT 5915 AT DEAN COURT
EXISTING ZONING: R1-7.5
PROPOSED ZONING: R1-7.5
GROSS: 45,533 SQ.FT.
1.045 AC - AVERAGE SLOPE: 18%
NET: 45,240 SQ.FT.
1.039 AC - AVERAGE SLOPE: 18%
PARCEL 1: 7,512 SQ.FT.
0.172 ACRES - AVERAGE SLOPE: 4.9%
PARCEL 2: 7,501 SQ.FT.
0.172 ACRES - AVERAGE SLOPE: 8.7%
PARCEL 3: 7,500 SQ.FT.
0.172 ACRES - AVERAGE SLOPE: 9.8%
PARCEL 4: 14,456 SQ.FT.
0.332 ACRES - AVERAGE SLOPE: 28.5%
PARCEL 5: 8,264 SQ.FT.
(COMMON AREA) 0.189 ACRES - AVERAGE SLOPE: 19.1%
PUBLIC UTILITY, EGRESS, INGRESS & EMERGENCY ACCESS EASEMENT

VICINITY MAP:

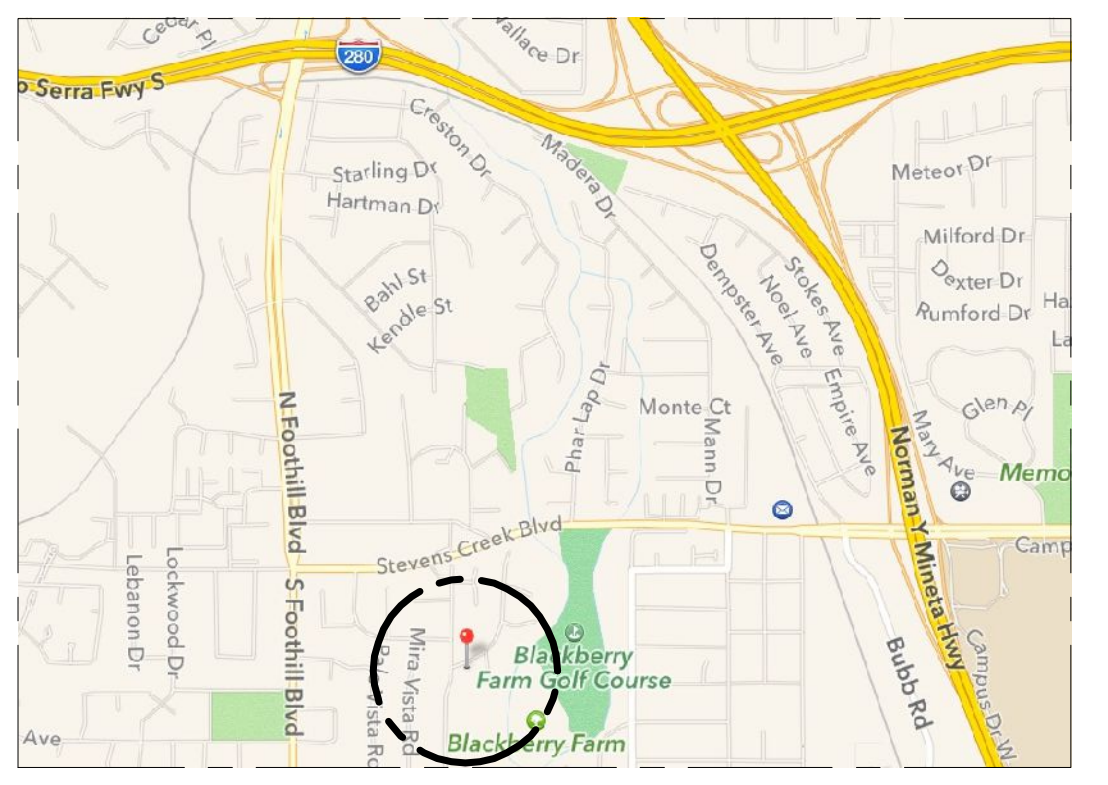

ASSESOR PARCEL MAP:

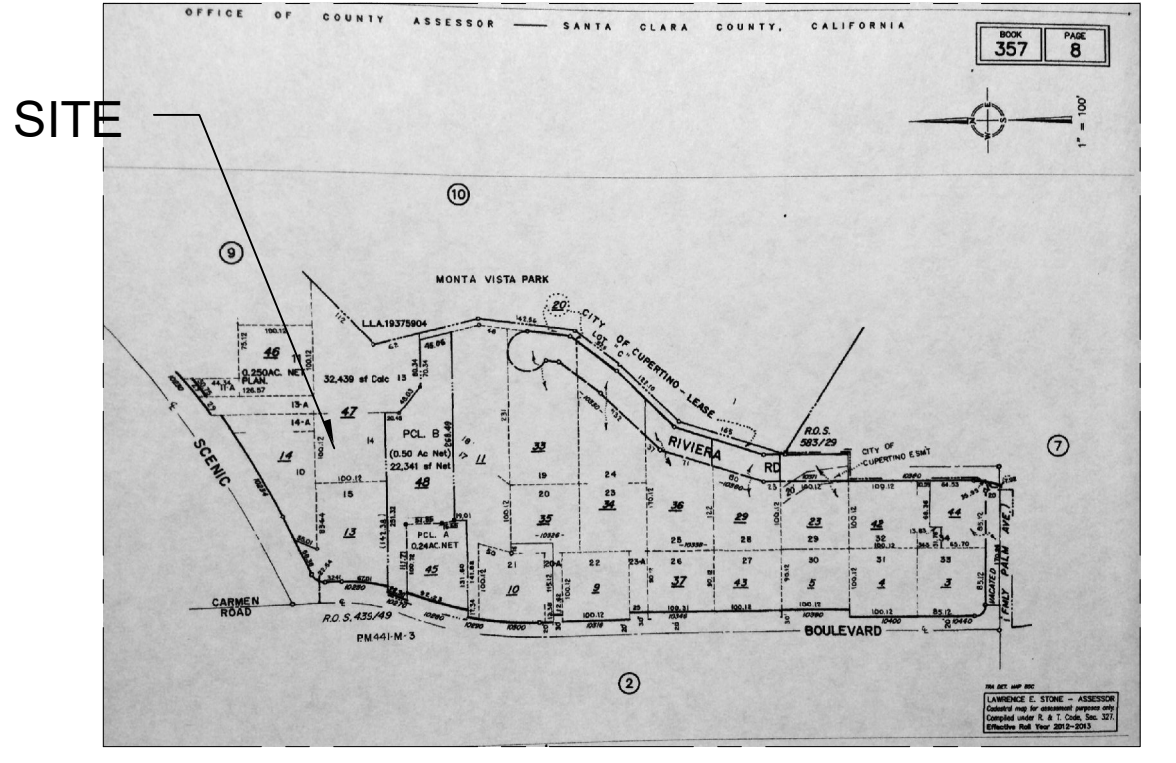


CURVE DATA

NO	DELTA	RADIUS	ARC FT
C2	7°34'15"	1288	170.19
C3	1°02'09"	415	7.50
C9	1°58'35"	405	13.97
C10	0°42'24"	1298	16.01
C11	0°53'49"	1288	22.41

* AVAILABLE WITHIN SCENIC BLVD

ISSUE LOG	
2.2.15/ PRELIM.	
8.7.15/TM APPLICATN	
10.25.15/ TM REV. 1	
12.16.15/ TM REV. 2	
2.10.16/ TM REV. 3	
3.24.16/ TM REV. 4	
6.30.16/ TM REV. 5	
8.29.16/ TM REV. 6	
10.12.16/ TM REV. 6	
01.09.17/ TM REV. 9	
02.27.17/ TM REV. 10	
05.05.17/ TM REV. 11	
05.30.17/ TM REV. 12	
06.28.17/ TM REV. 13	

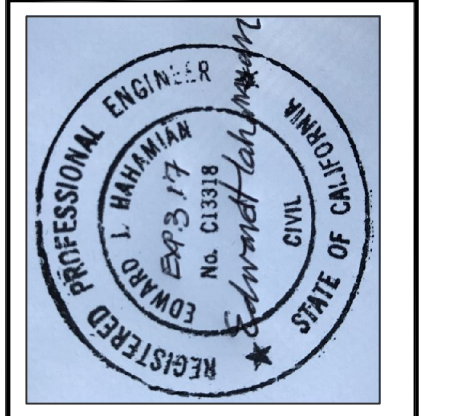

BY: E.J. HAHAMIAN
408-257-8298
10158 RICHWOOD DRIVE
CUPERTINO, CA


TENTATIVE PARCEL MAP

10234 SCENIC BOULEVARD
CUPERTINO, CA 95014

DATE	2-12-15
SCALE	
DRAWN	
PROJECT NO.	100
SHEET	

TM-1

THESE IMPROVEMENT PLANS HAVE BEEN PREPARED WITH THE INTENT THAT THE FIRM OF GIULIANI & KULL, INC. WILL BE PERFORMING THE CONSTRUCTION STAKING FOR THE COMPLETED PROJECT. IF, HOWEVER ANOTHER ENGINEERING AND/OR SURVEYING FIRM SHOULD BE EMPLOYED TO USED THESE PLANS FOR THE PURPOSE OF CONSTRUCTION STAKING, NOTICE IS HEREBY GIVEN THAT THE FIRM OF GIULIANI & KULL, INC. WILL NOT ASSUME ANY RESPONSIBILITY FOR ERRORS OR OMISSIONS, IF ANY, WHICH MIGHT OCCUR AND WHICH COULD HAVE BEEN AVOIDED, CORRECTED OR MITIGATED IF GIULIANI & KULL, INC. HAD PERFORMED THE STAKING WORK.

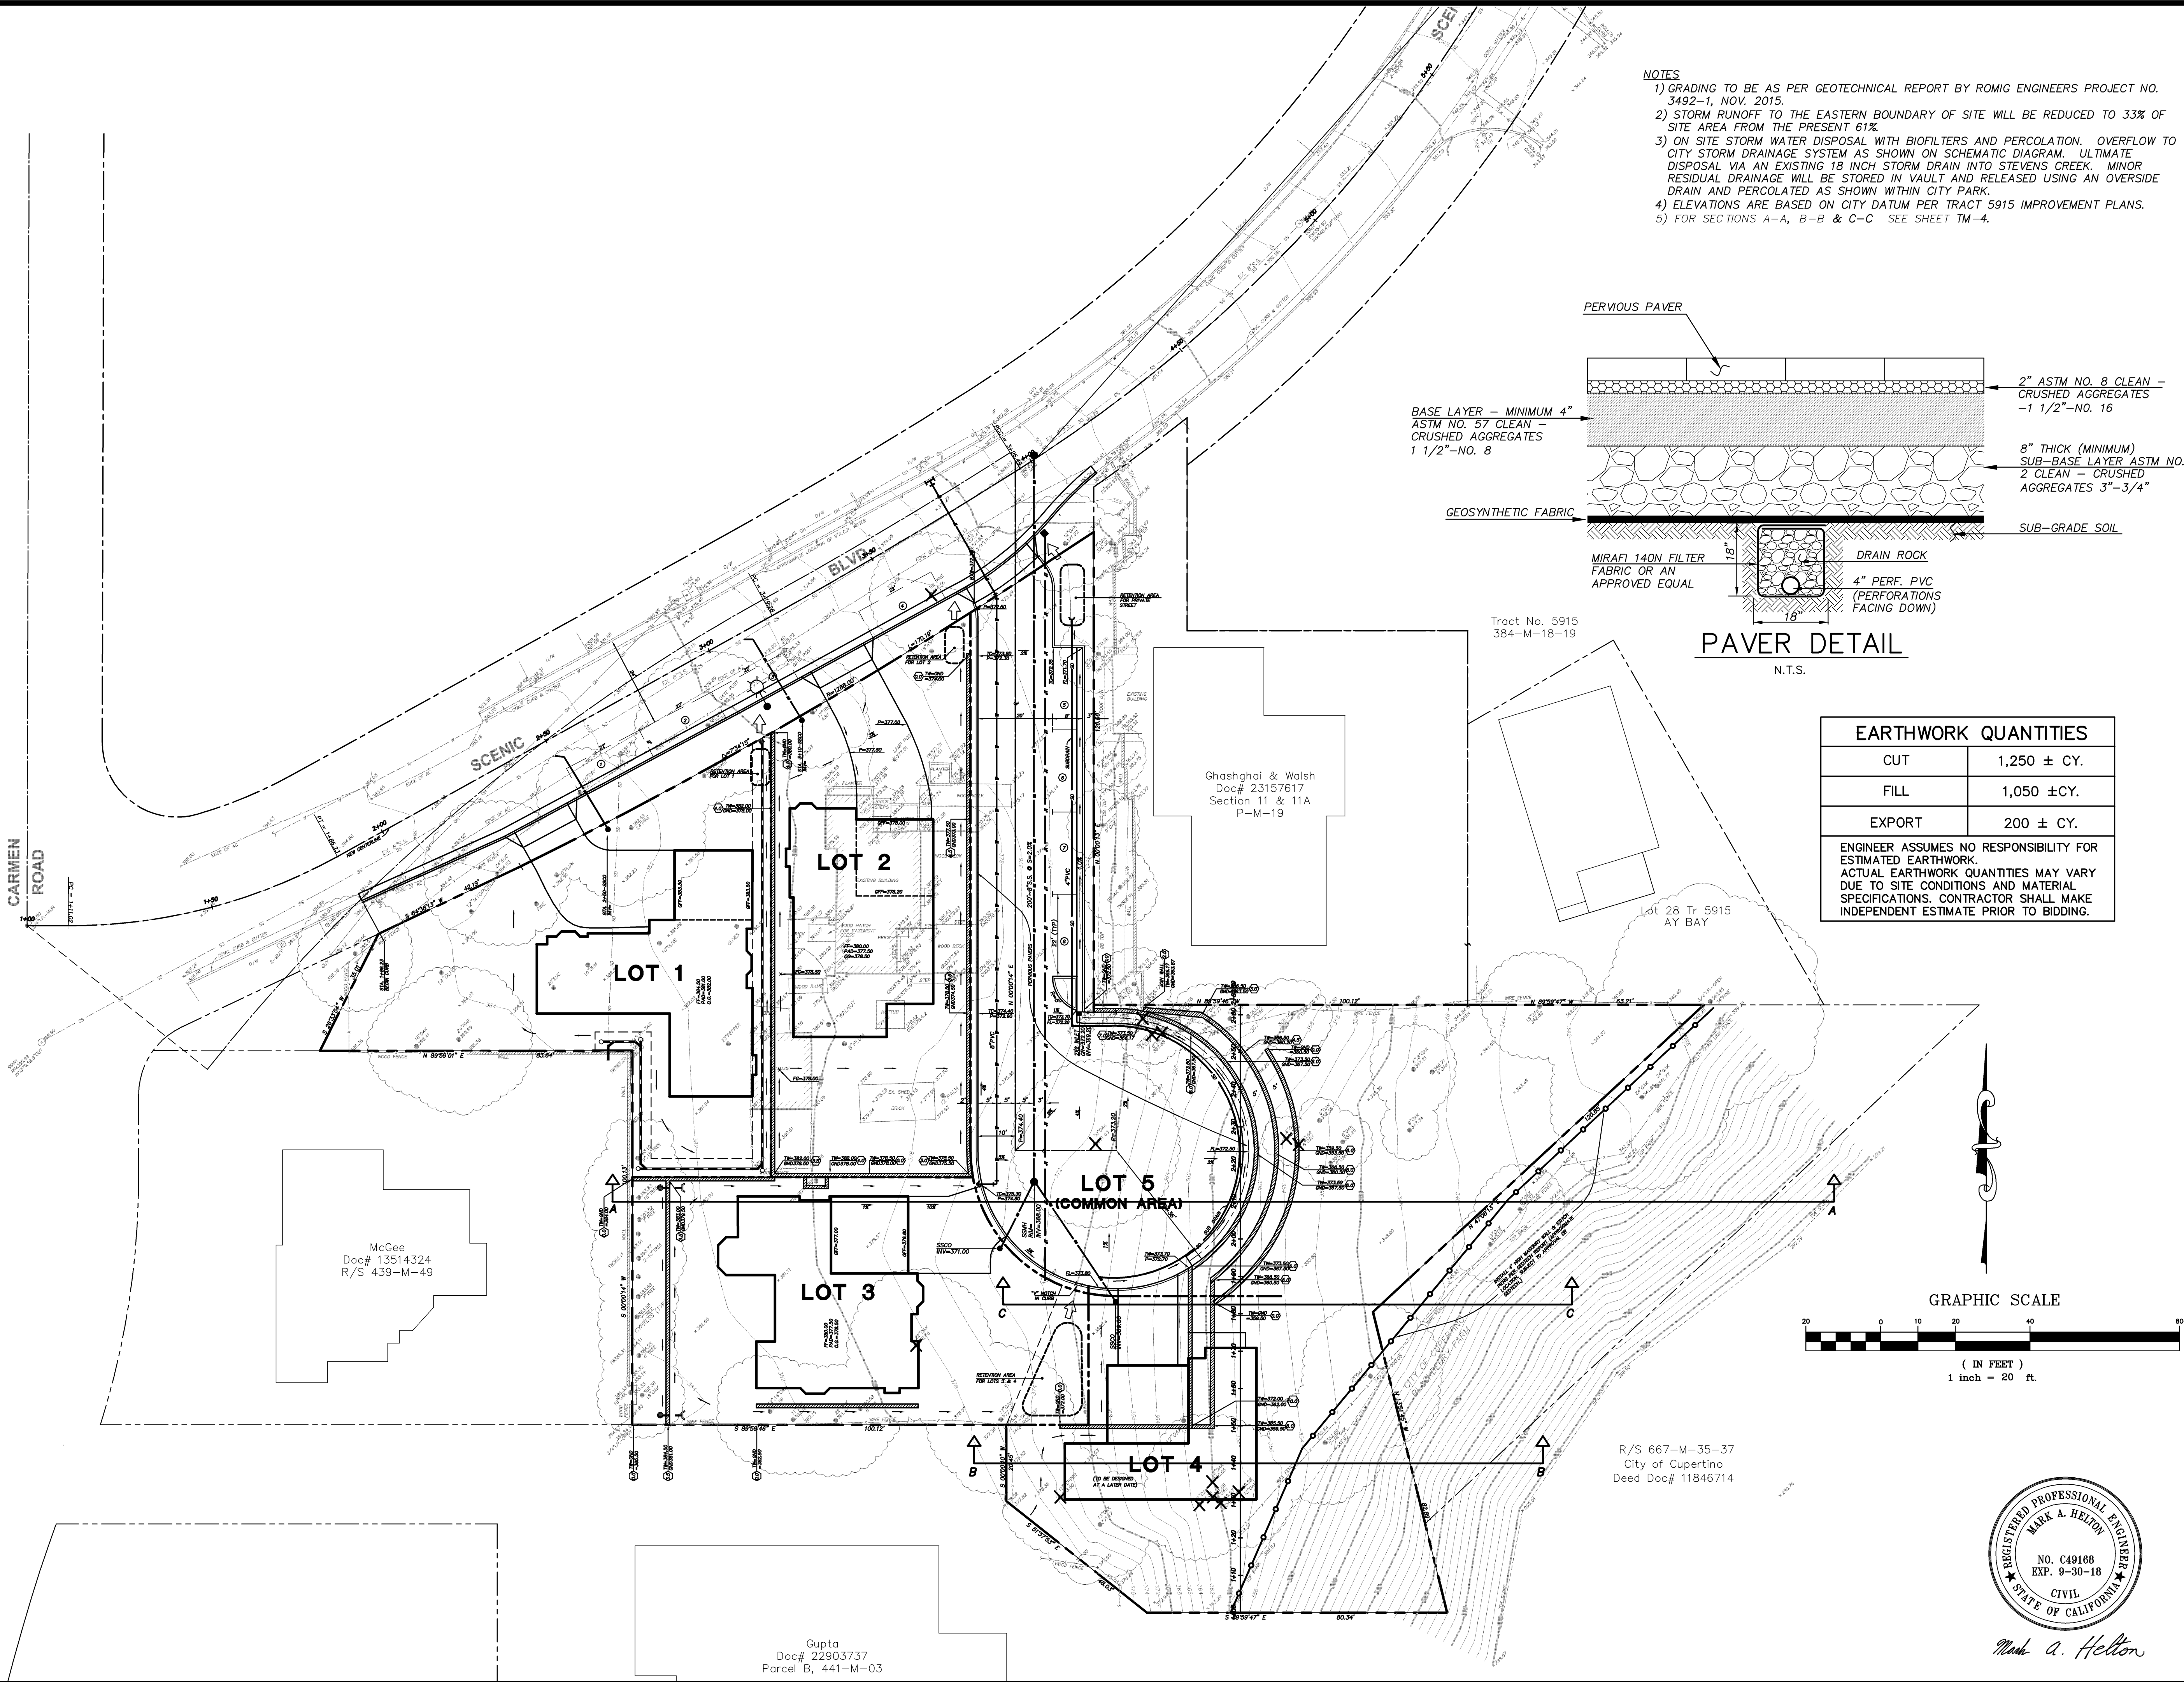

SCALE		REVISIONS		NO.		DATE	
1"=20'							
DRAWN BY							
E.T.							
DESIGNED BY							
M.H.							
CHECKED BY							
M.H.							

Giuliani & Kull, Inc.
Engineers • Planners • Surveyors
4880 Stevens Creek Blvd. Suite 205 San Jose, CA 95129
(408) 615-4000 Fax (408) 615-4004
Auburn • San Jose • Oakdale

**10234 SCENIC BOULEVARD
4 HOME SUBDIVISION
CUPERTINO, CALIFORNIA**


**CONCEPTUAL
GRADING & DRAINAGE PLAN**

SHEET
TM-2


OF 1

DATE 10/19/17


JOB NO.
17105

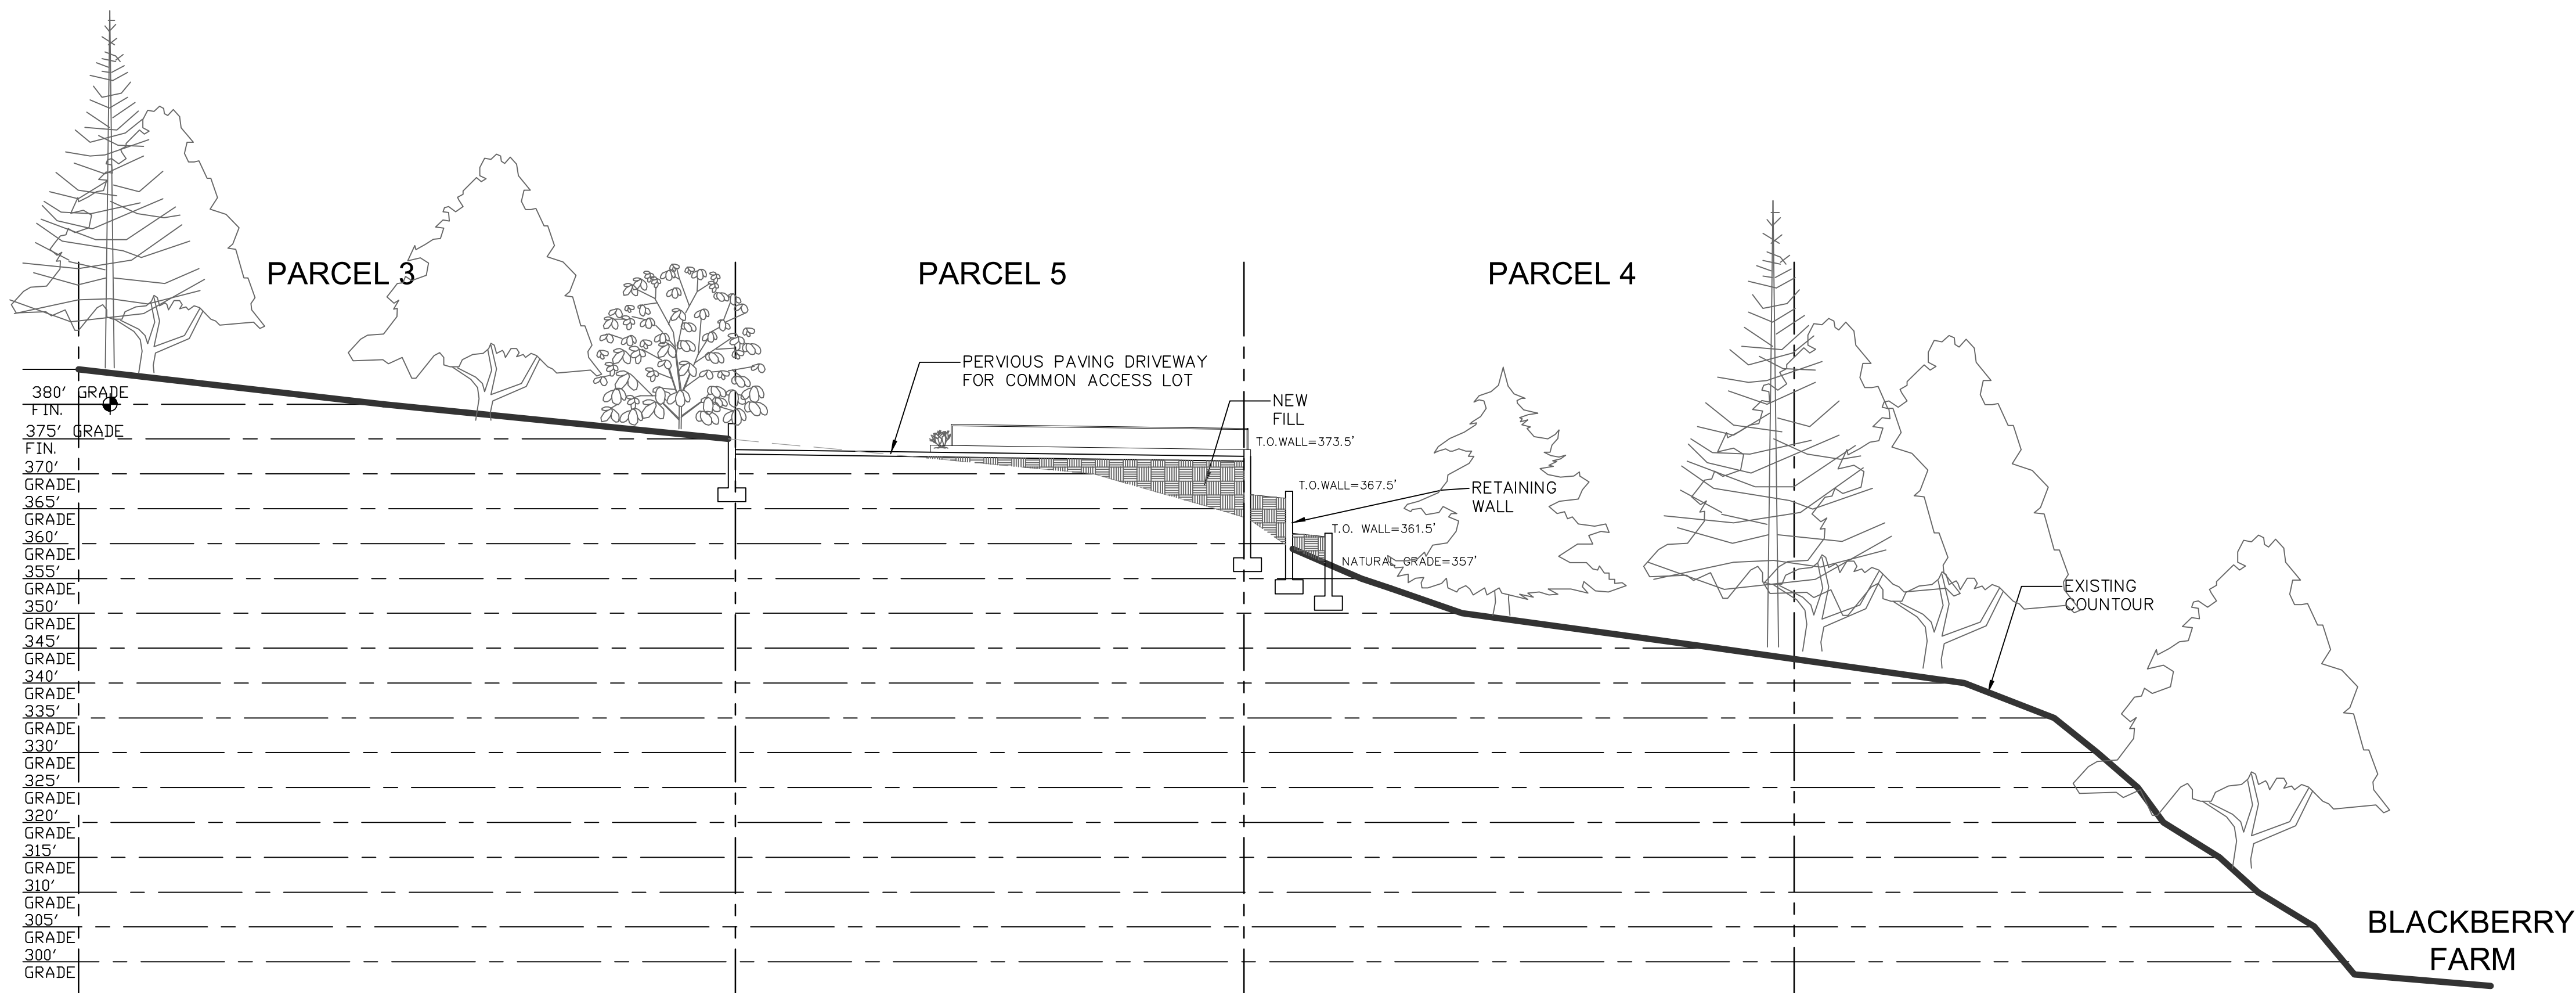

1 SITE SECTION A-A
SCALE: 1" = 16'-0"

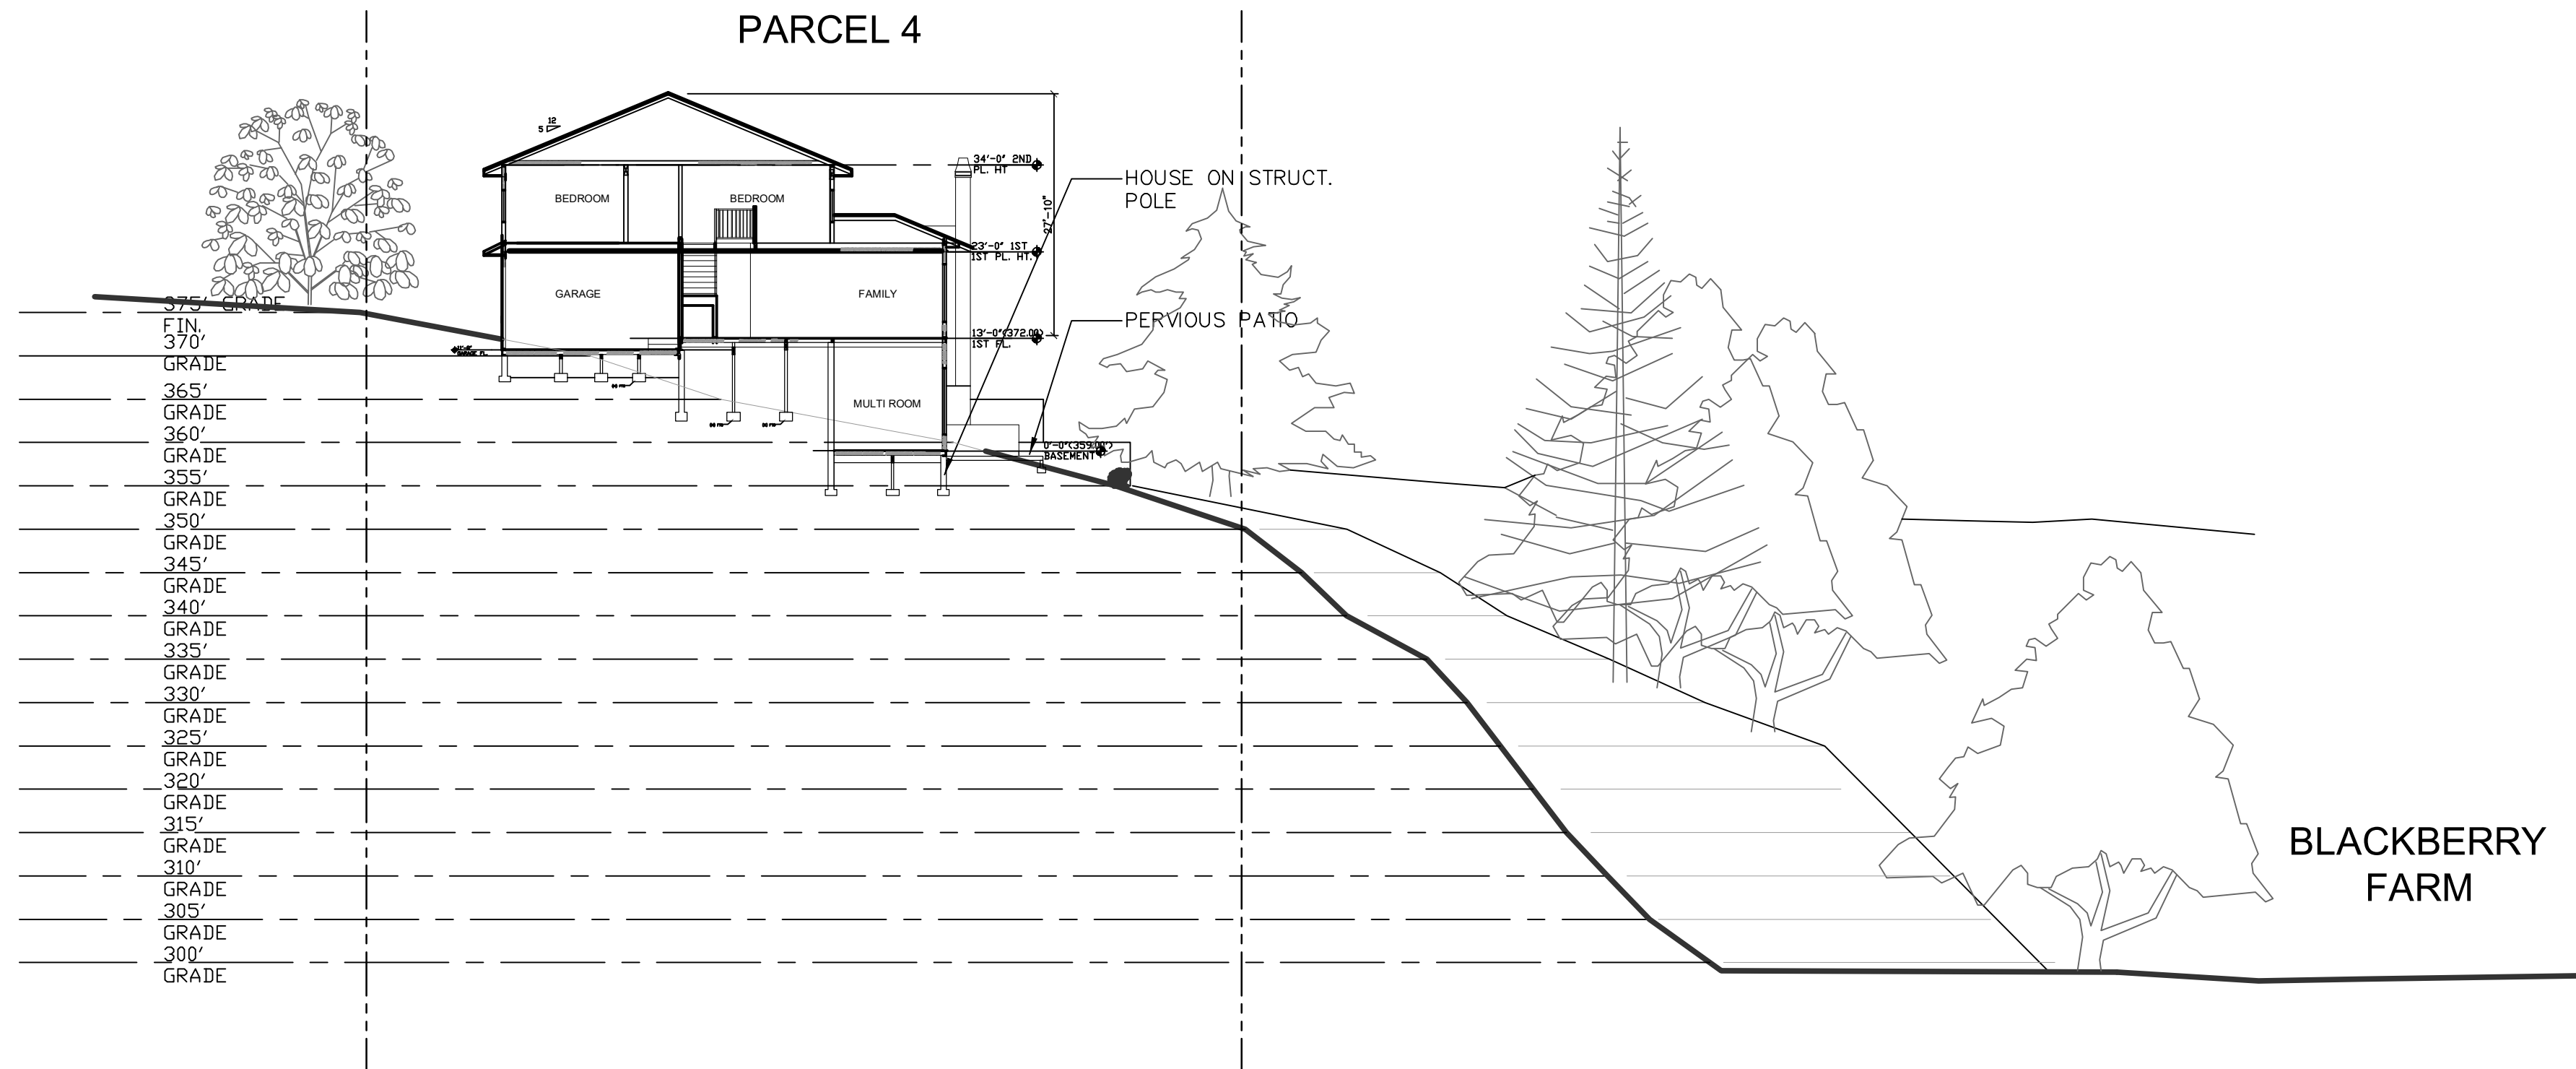


2 SITE SECTION B-B
SCALE: 1" = 10'-0"

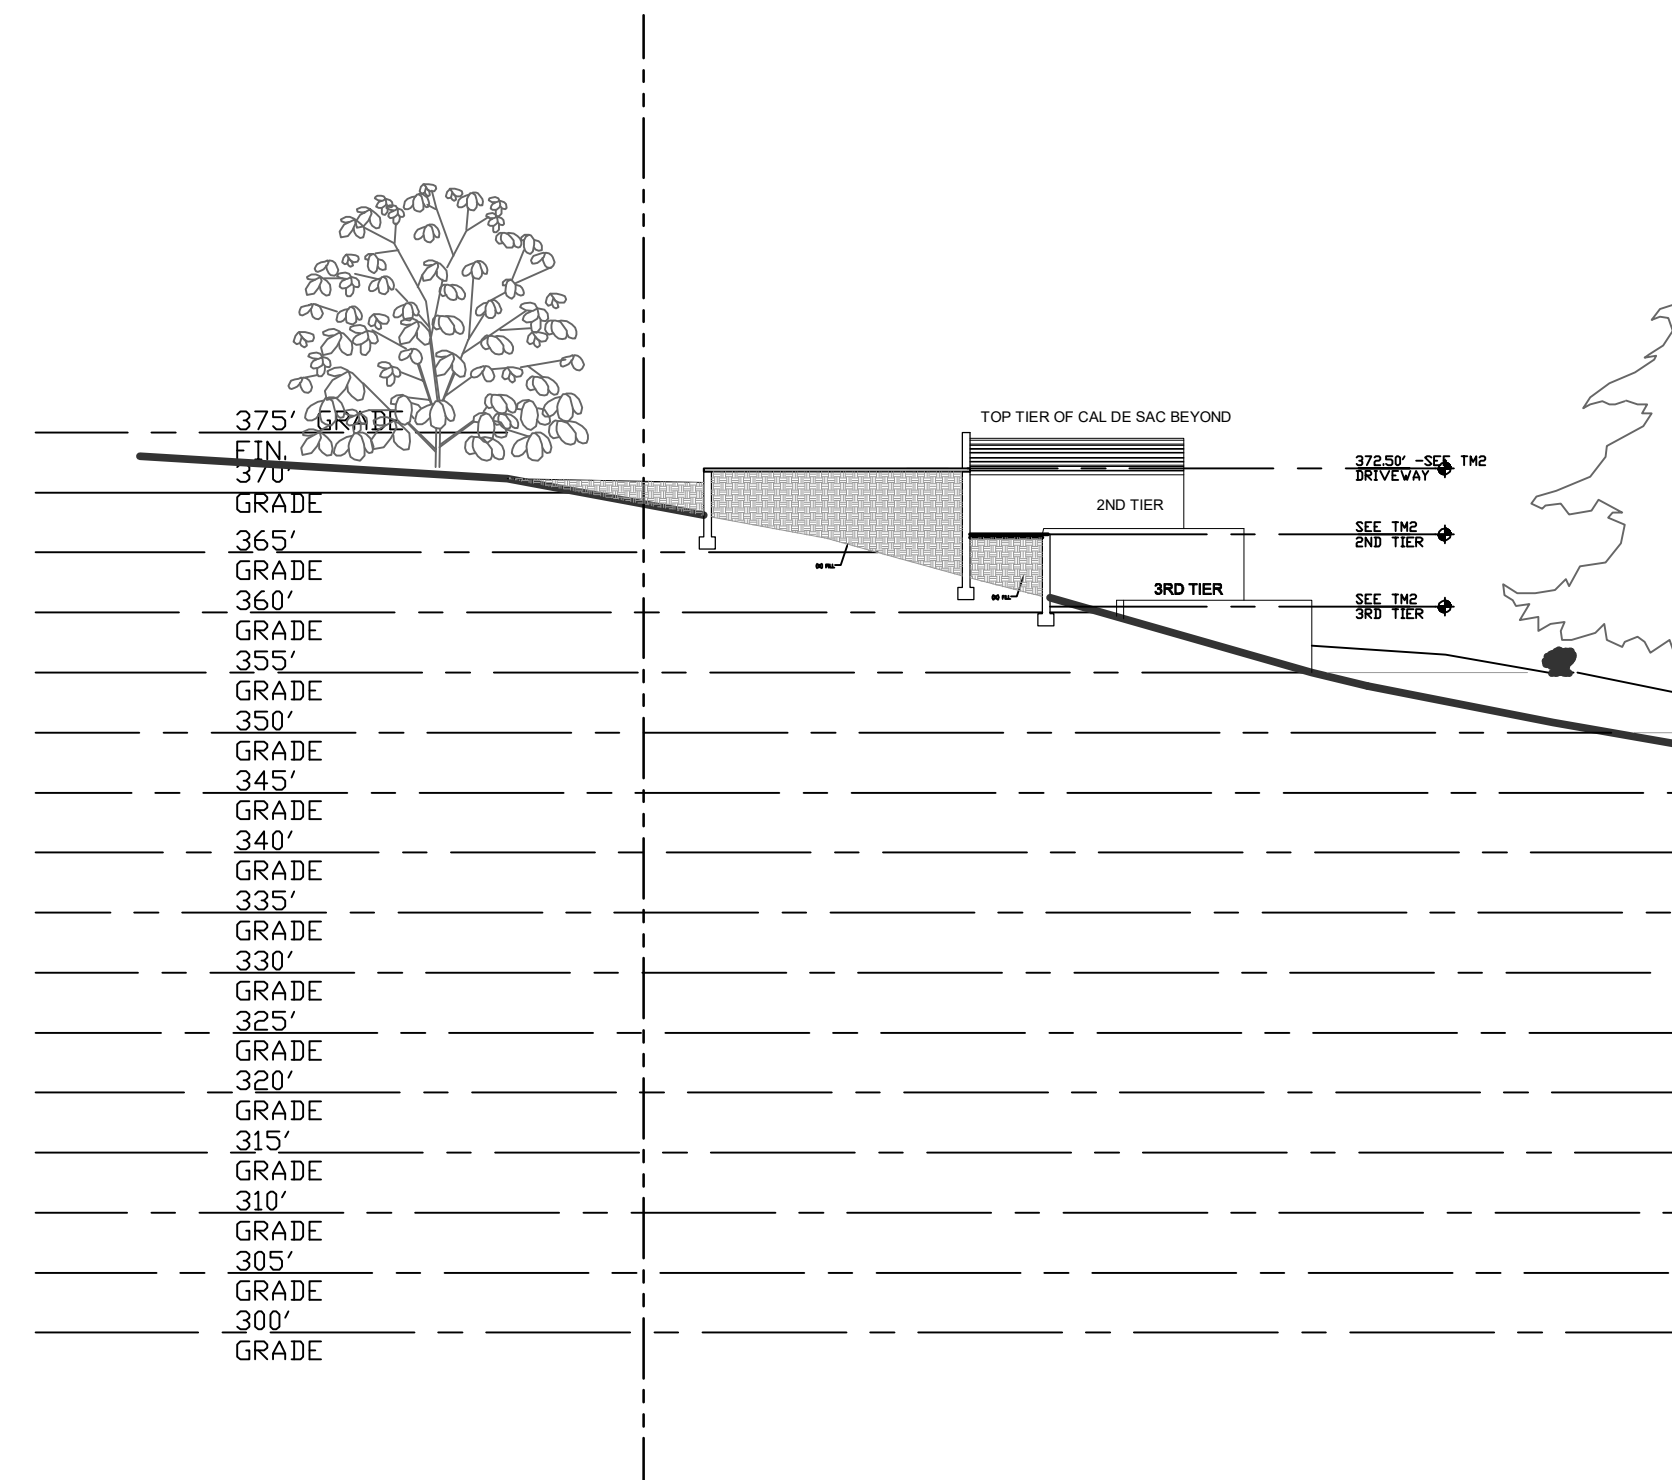

3 SITE SECTION C-C
SCALE: 1" = 10'-0"

ISSUE LOG	
2.2.15/ PRELIM.	
3.24.16/REV4	
6.30.16/REV5	
8.29.16/REV6	
10.12.16/REV6 A	
11.07.16/REV6 B	
12.05.16/REV 8	
01.09.17/REV 9	
02.27.17/REV 10	
05.05.17/REV 11	
05.30.17/REV 12	


Architect:
GLOBE ARCHITECTURE LLC
96 ELEANOR AVENUE
LOS ALTOS, CA 94022
650-796-4328
EMAIL: LEI.YUAN88@GMAIL.COM

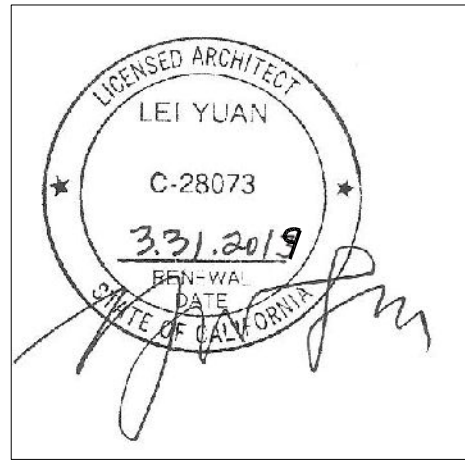


10234 SCENIC BLVD.
CUPERTINO, CA 95014
APN: 357-08-14 & 357-08-47

TITLE	
PRELIM. SITE SECTIONS	
DATE	
2.12.15	
SCALE	
DRAWN	
PROJECT NO.	
10234	
SHEET	


TM-4

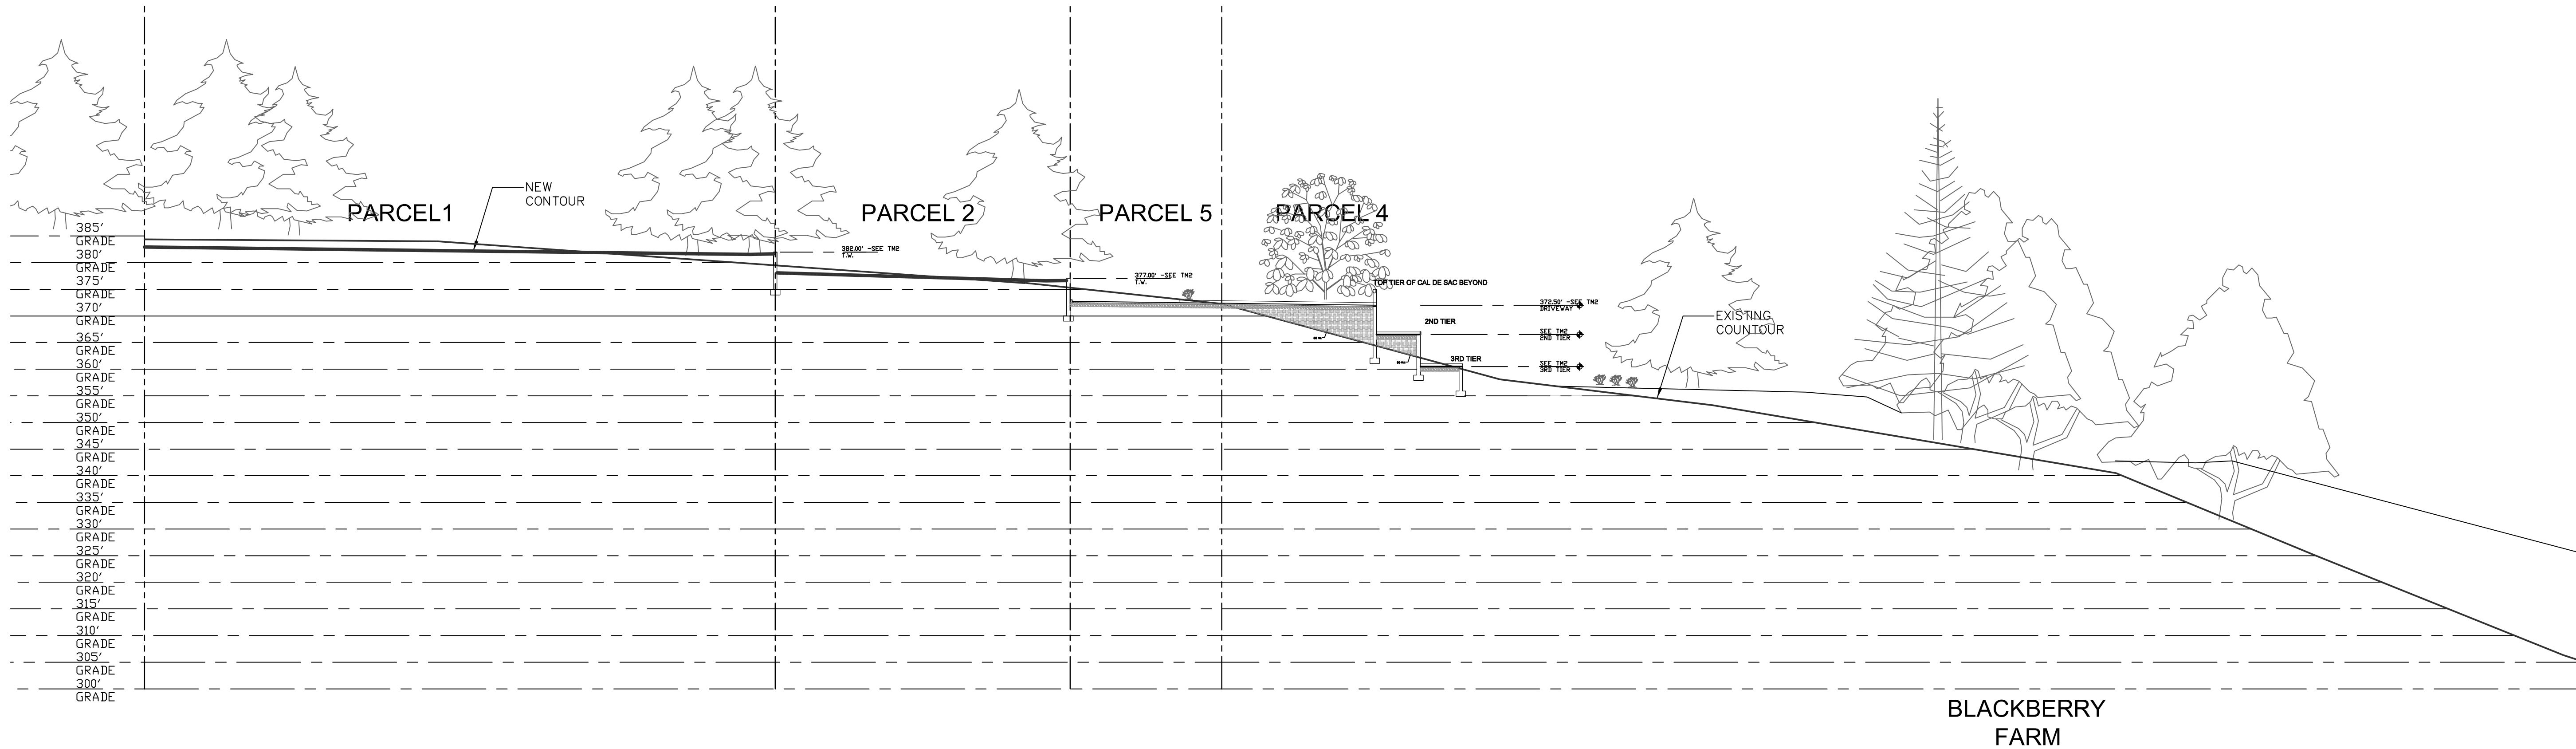

1 SITE SECTION D-D
SCALE: 1" = 16'-0"

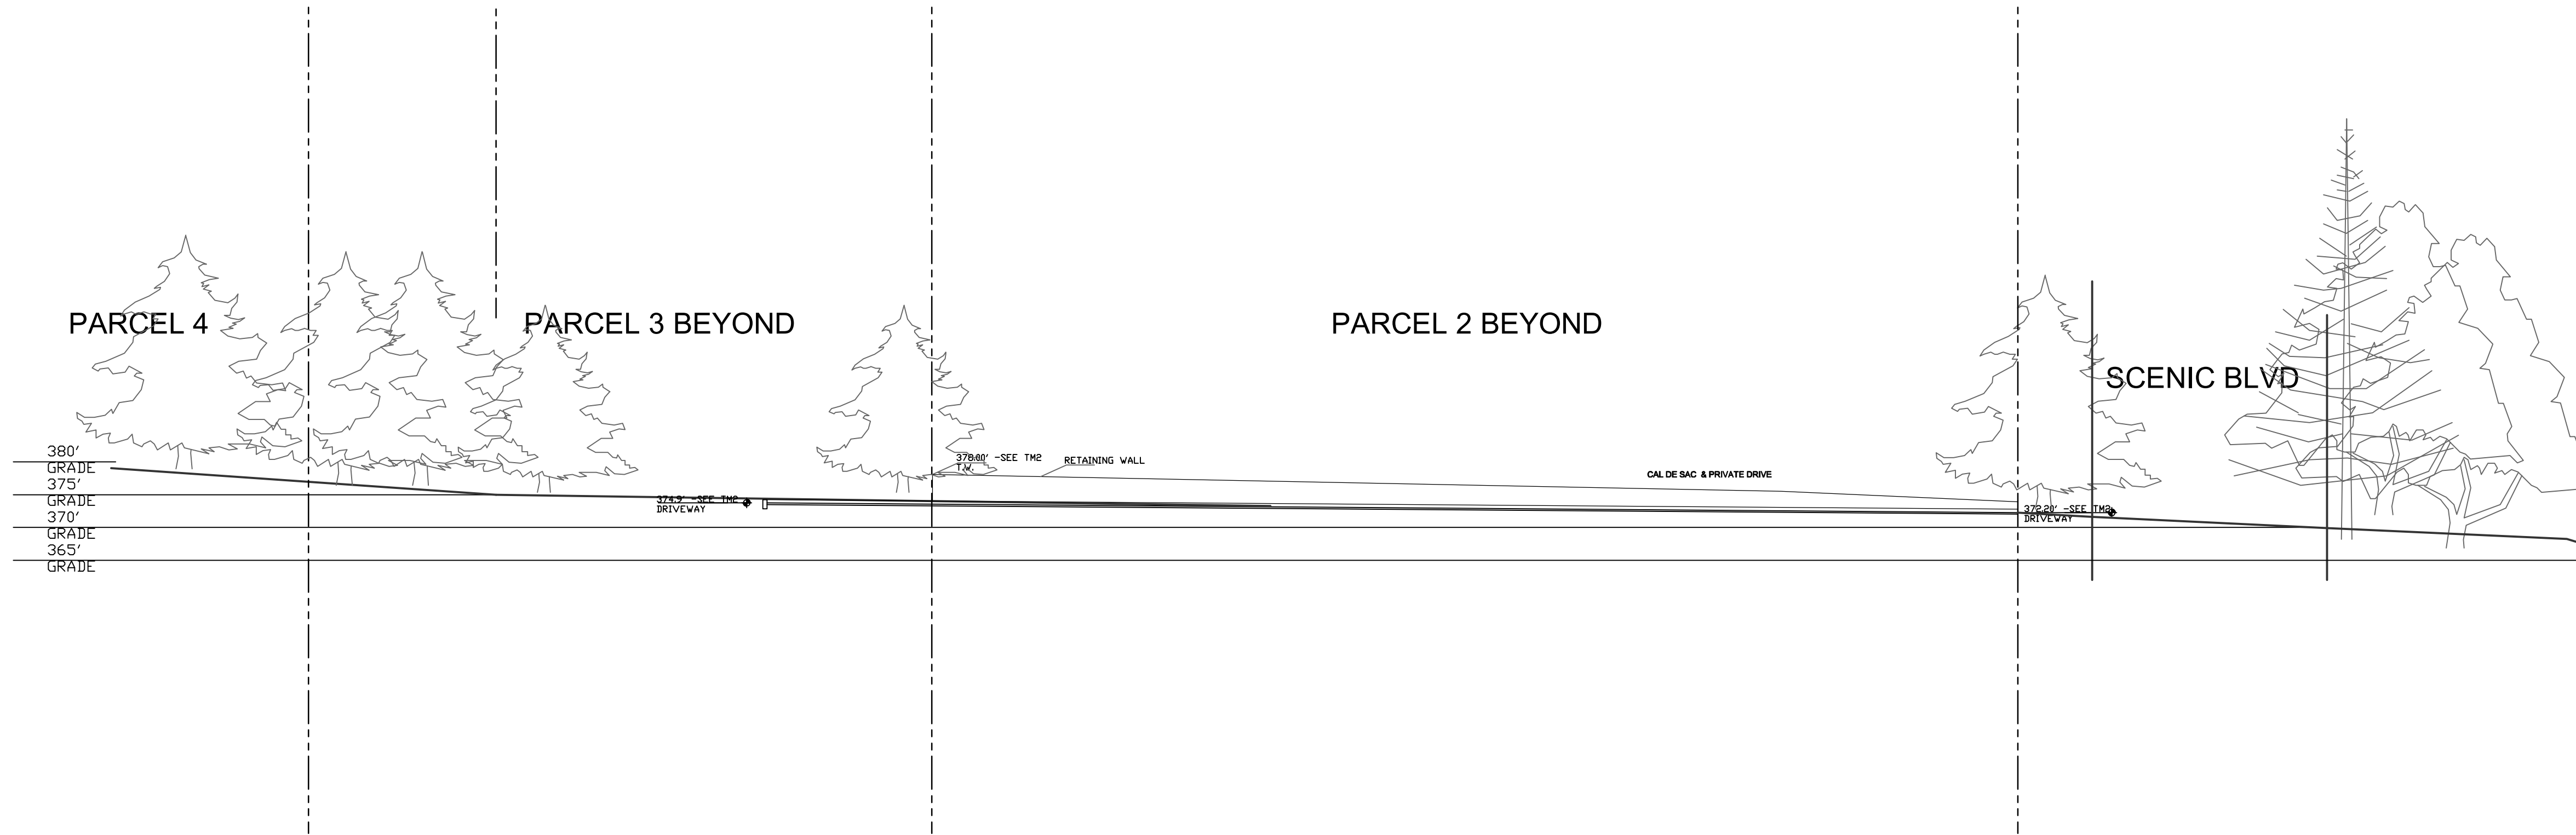


2 SITE SECTION E-E
SCALE: 1" = 10'-0"

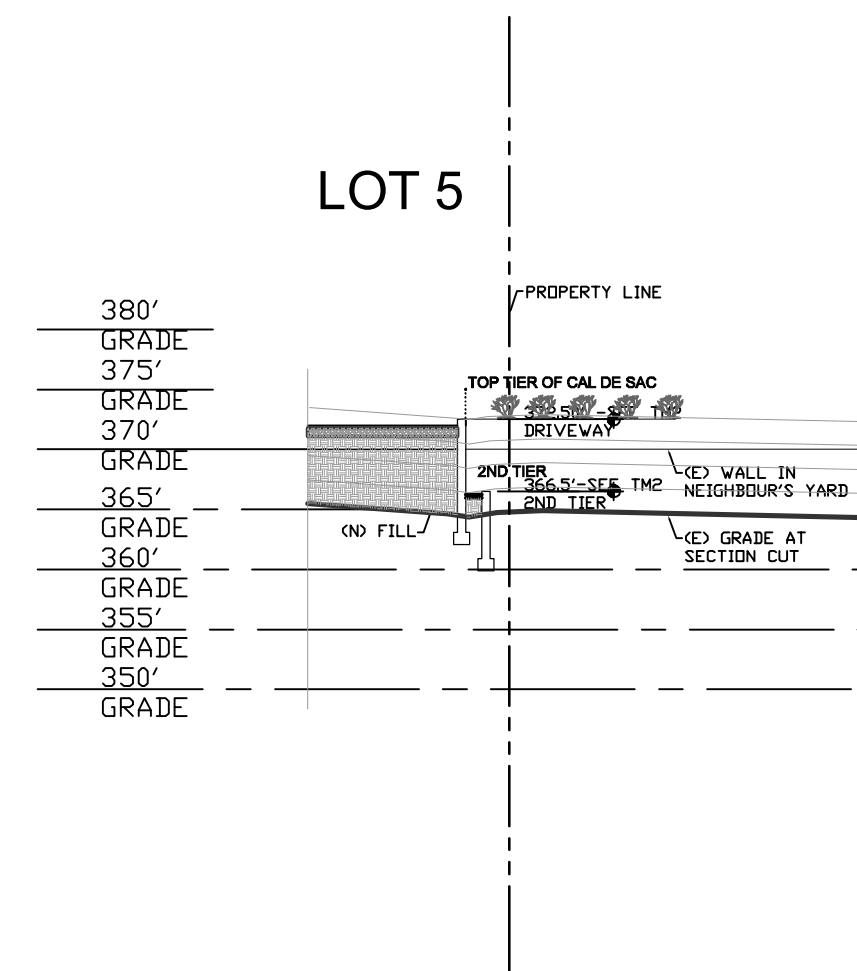

3 SITE SECTION F-F
SCALE: 1" = 10'-0"


ISSUE LOG	
2.2.15/ PRELIM.	
3.24.16/REV4	
6.30.16/REV5	
8.29.16/REV6	
10.12.16/REV6 A	
11.07.16/REV6 B	
12.05.16/REV 8	
01.09.17/REV 9	
02.27.17/REV 10	
05.05.17/REV 11	
05.30.17/REV 12	
06.28.17/REV 13	

Architect:
GLOBE ARCHITECTURE LLC
96 ELEANOR AVENUE
LOS ALTOS, CA 94022
650-796-4328
EMAIL: LEI.YUAN88@GMAIL.COM

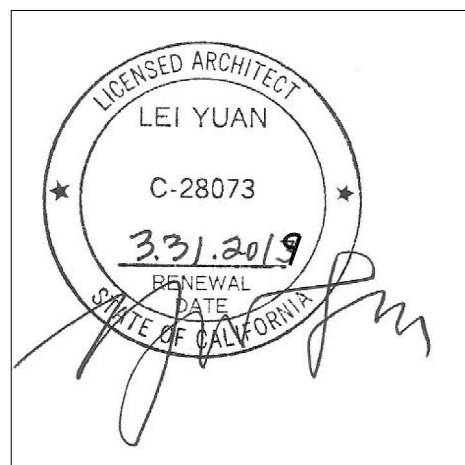

10234 SCENIC BLVD.
CUPERTINO, CA 95014
APN: 357-08-14 & 357-08-47

TITLE	
PRELIM. SITE SECTIONS	
DATE	
2.12.15	
SCALE	
DRAWN	
PROJECT NO.	
10234	
SHEET	
TM-4.1	

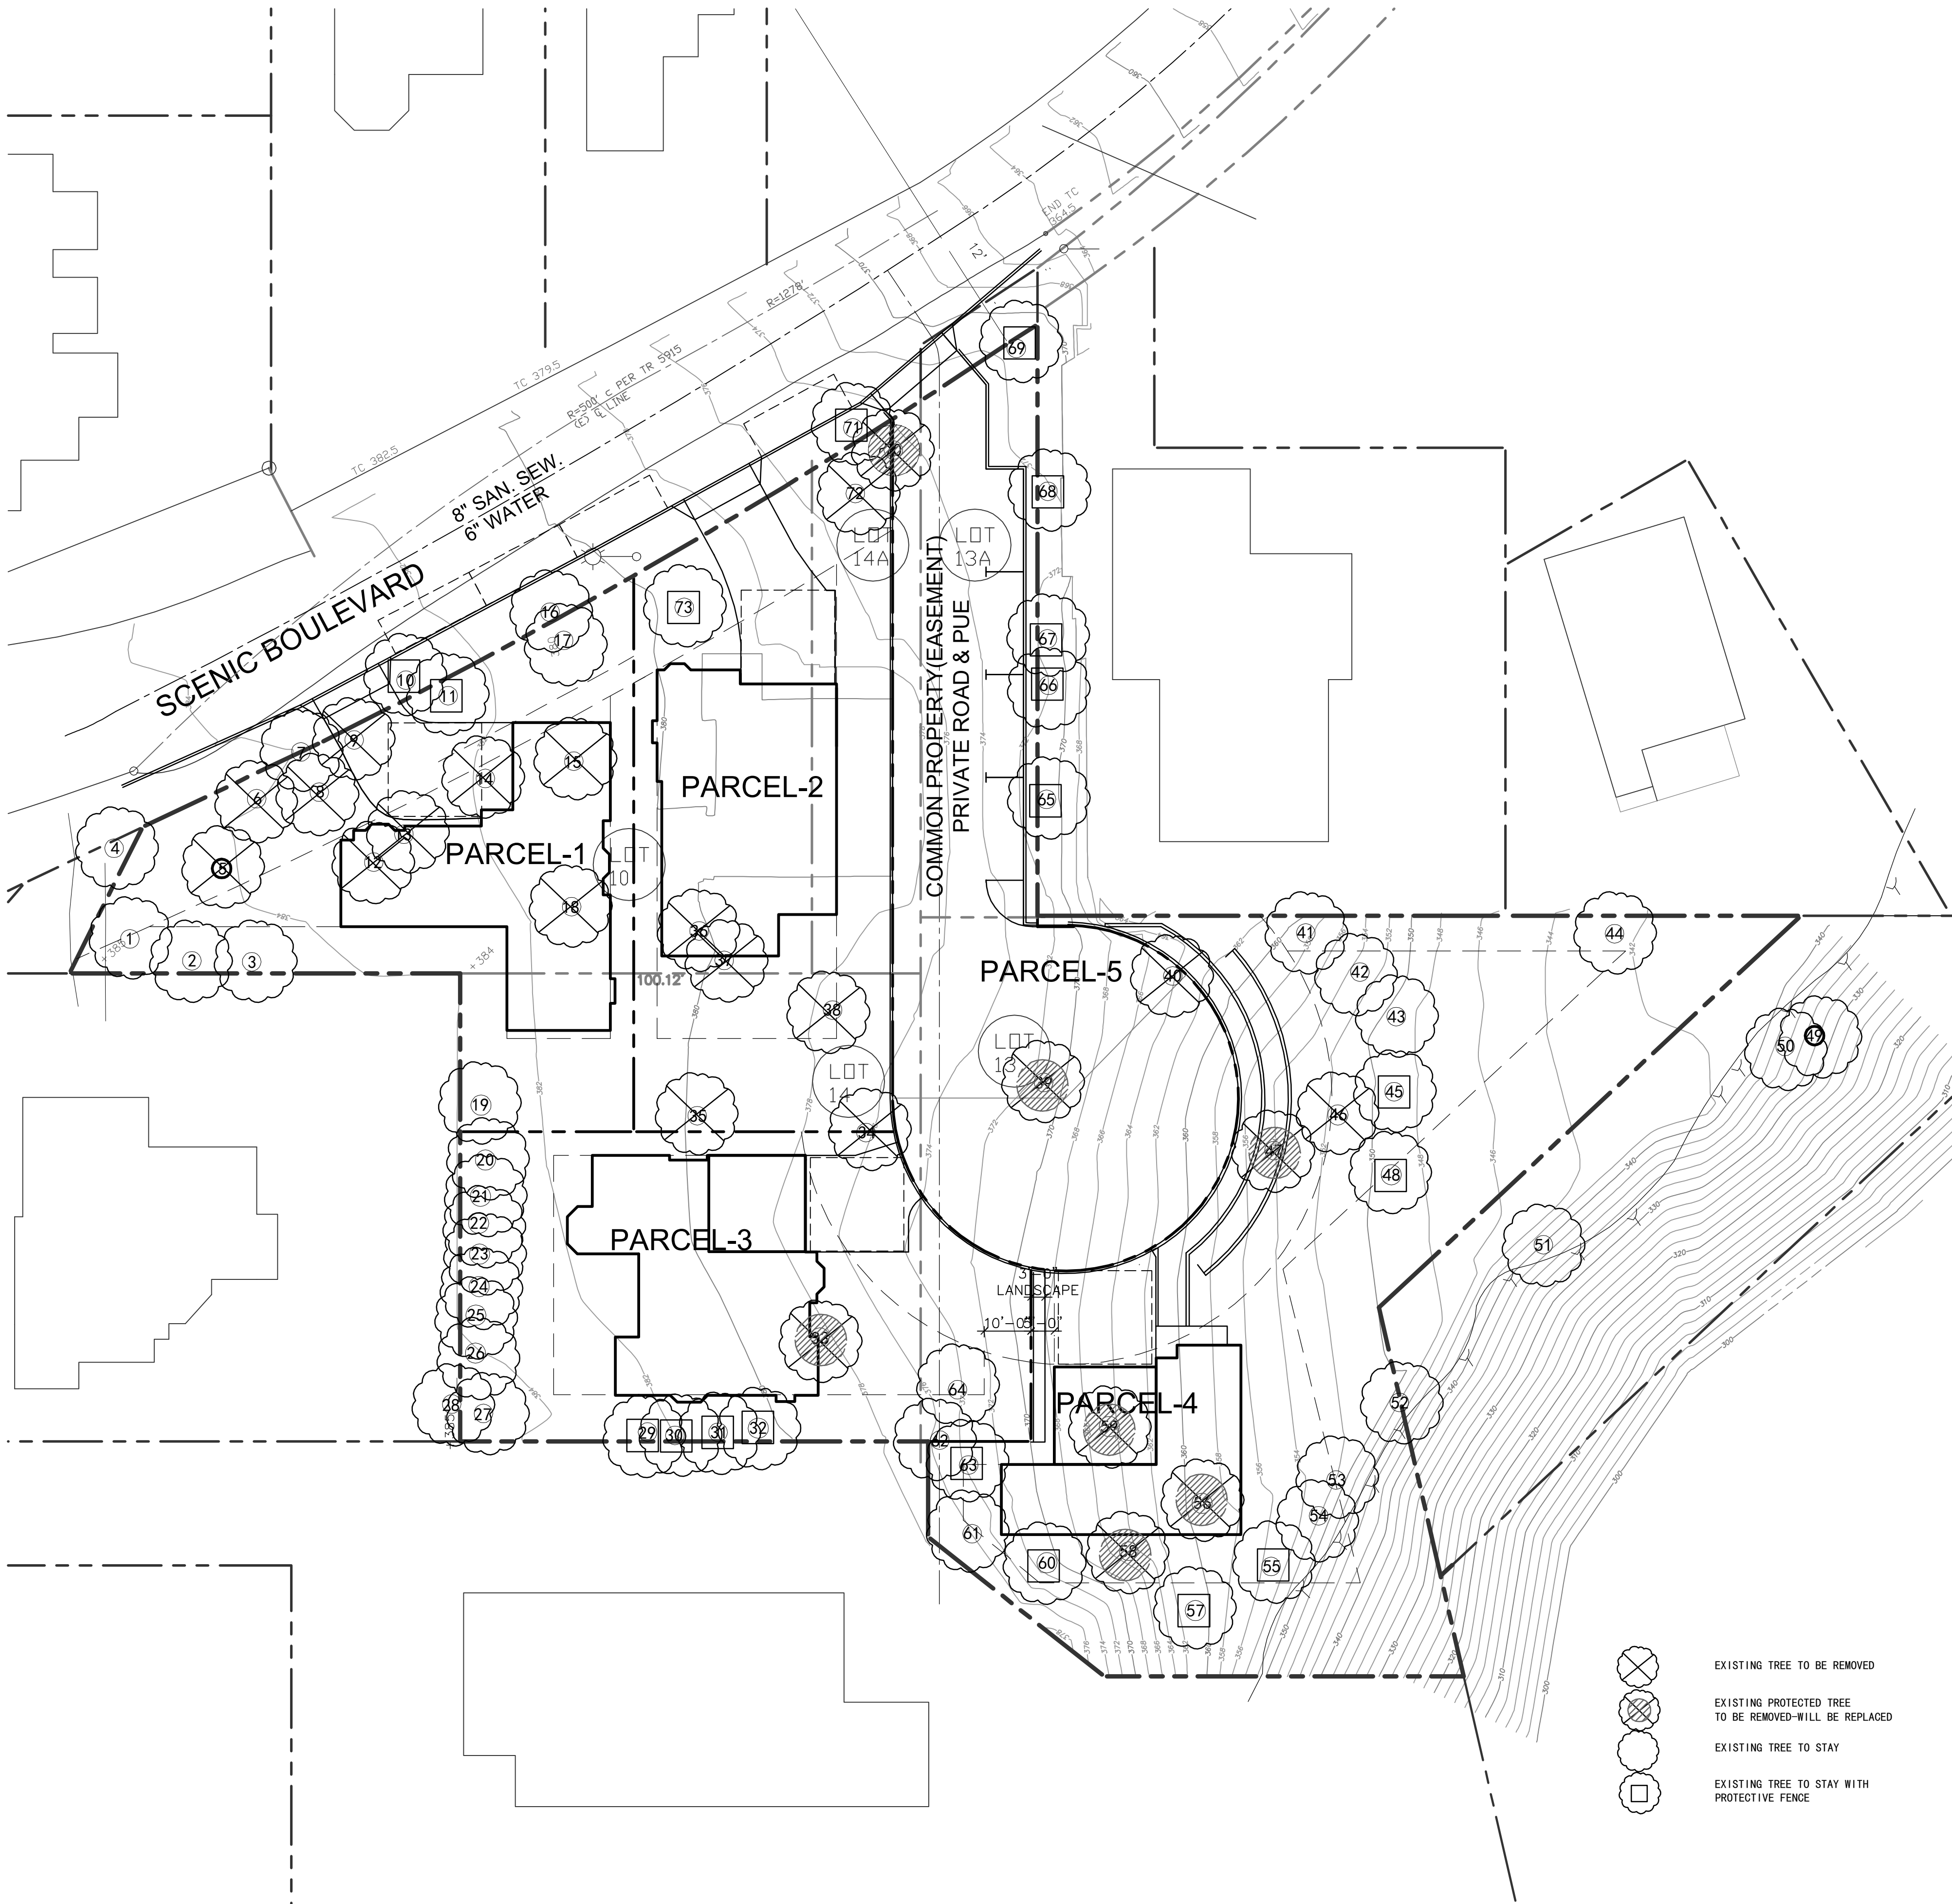

1 TREE REMOVAL PLAN
SCALE: 1/20" = 1'-0"

TREE CHART

Tree #	Common Tree Name	Botanical Tree Name	DBH (inch)	Canopy Height (feet)	Canopy Spread (feet)	Protected tree	TO REMOVE	# OF REPLACEMENT TREES (MIN. 24" DBH)
1	Japanese Privet	Ligustrum japonicum	5/4	20	15			
2	Coast Live Oak	Quercus agrifolia	21	40	40	protected		
3	Monterey Pine	Pinus radiata	24	60	45			
4	Coast Live Oak	Quercus agrifolia	20	30	35	protected		
5	European Olive	Olea europea	14	20	25		X	
6	Myoporum	Myoporum laetum	12	15	30		X	
7	Red Ironbark	Eucalyptus sideroxylon	20	50	40			
8	Monterey Pine	Pinus radiata	15	60	25		X	
9	Wild Plum	Prunus cerasifera	10/7	17	20		X	
10	Coast Live Oak	Quercus agrifolia	19	20	30	protected		
11	Monterey Pine	Pinus radiata	27	70	60			
12	Red Box	Eucalyptus	20	45	50		X	
13	Water Gum	Tristanopsis laurina	10	15	25		X	
14	European Olive	Olea europea	10	15	20		X	
15	European Olive	Olea europea	6/5/5	15	20		X	
16	Red Ironbark	Eucalyptus sideroxylon	30	50	45			
17	California pepper	Schinus molle	16	10	20			
18	California pepper	Schinus molle	23				X	
19	Arizona cypress	Cupressus arizonica	23	40	35			
20	Arizona cypress	Cupressus arizonica	18	45	30			
21	Arizona cypress	Cupressus arizonica	8	45	15			
22	Arizona cypress	Cupressus arizonica	6/6	35	15			
23	Arizona cypress	Cupressus arizonica	19	35	25			
24	Arizona cypress	Cupressus arizonica	9	30	20			
25	Arizona cypress	Cupressus arizonica	8	30	20			
26	Arizona cypress	Cupressus arizonica	7	30	15			
27	Coast Live Oak	Quercus agrifolia	19	35	35	protected		
28	Coast Live Oak	Quercus agrifolia	20	30	30	protected		
29	Coast Live Oak	Quercus agrifolia	22	35	30	protected		
30	Coast Live Oak	Quercus agrifolia	14	30	20	protected		
31	Coast Live Oak	Quercus agrifolia	23	30	40	protected		
32	Coast Live Oak	Quercus agrifolia	8	25	15	exempt 14.18, protected	X	2
33	Coast Live Oak	Quercus agrifolia	23	35	45	protected	X	
34	California pepper	Schinus molle	19	30	35		X	
35	California pepper	Schinus molle	7/7/6	20	25		X	
36	English Walnut	Juglans regia	11	20	25		X	
37	Wild Plum	Prunus cerasifera	8	10	15		X	
38	Mexican Fan Palm	Washingtonia robusta	12	20	10		X	
39	Coast Live Oak	Quercus agrifolia	32	30	60	protected	X	2
40	Coast Live Oak	Quercus agrifolia	7	15	15	exempt 14.18, protected	X	
41	Coast Live Oak	Quercus agrifolia	10	20	15	protected		
42	California pepper	Schinus molle	40	20	30			
43	Coast Live Oak	Quercus agrifolia	14	25	20	protected		
44	Coast Live Oak	Quercus agrifolia	17	30	30	protected		
45	Coast Live Oak	Quercus agrifolia	11	20	15	protected		
46	Coast Live Oak	Quercus agrifolia	8	20	15	exempt 14.18, protected	X	
47	Coast Live Oak	Quercus agrifolia	12	20	15	protected	X	1
48	Coast Live Oak	Quercus agrifolia	3-6	15	15	exempt 14.18, protected		
49	Coast Live Oak	Quercus agrifolia	30	30	50	protected		
50	Coast Live Oak	Quercus agrifolia	36	30	50	protected		
51	Coast Live Oak	Quercus agrifolia	18	40	30	protected		
52	Coast Live Oak	Quercus agrifolia	24	30	25	protected		
53	Coast Live Oak	Quercus agrifolia	21	30	35	protected		
54	Coast Live Oak	Quercus agrifolia	18	20	25	protected		
55	Coast Live Oak	Quercus agrifolia	17	25	30	protected		
56	Coast Live Oak	Quercus agrifolia	14	25	25	protected	X	2
57	Coast Live Oak	Quercus agrifolia	10	25	20	exempt 14.18, protected		
58	Coast Live Oak	Quercus agrifolia	12	25	25	protected	X	1
59	Coast Live Oak	Quercus agrifolia	12/11	20	20	protected	X	1
60	Coast Live Oak	Quercus agrifolia	16	25	25	protected		
61	Coast Live Oak	Quercus agrifolia	13	20	20	protected		
62	Coast Live Oak	Quercus agrifolia	18	30	30	protected		
63	Silver wattle	Acacia dealbata	7/7/6	20	25			
64	Silver wattle	Acacia dealbata	8/8	10	30			
65	Coast Live Oak	Quercus agrifolia	10	15	15	protected		
66	Coast Live Oak	Quercus agrifolia	7	15	15			
67	Coast Live Oak	Quercus agrifolia	6	15	15			
68	Coast Live Oak	Quercus agrifolia	8	20	15			
69	Coast Live Oak	Quercus agrifolia	11	25	20	protected		
70	Coast Live Oak	Quercus agrifolia	13	30	20	protected	X	2
71	Decodar Cedar	Cedrus decodara	18/13/12	40	35	protected		
72	Brazilian Pepper	Schinus terebinthifolius	14/12	25	35		X	
73	Modesto Ash	Fraxinus velutina	19	30	35			


ISSUE LOG	
2.2.15/ PRELIM.	
3.24.16/REV4	
6.30.16/REV5	
8.29.16/REV6	
10.12.16/REV6 A	
11.07.16/REV6 B	
12.05.16/REV 8	
01.09.17/REV 9	
02.27.17/REV 10	
05.05.17/REV 11	
05.30.17/REV 12	
06.28.17/REV 13	

Architect:
GLOBE ARCHITECTURE LLC
96 ELEANOR AVENUE
LOS ALTOS, CA 94022
650-796-4328
EMAIL: LEI.YUAN88@GMAIL.COM



10234 SCENIC BLVD.
CUPERTINO, CA 95014
APN: 357-08-14 & 357-08-47

TITLE	
TREE REMOVAL PLAN	
DATE	2.12.15
SCALE	
DRAWN	
PROJECT NO.	10234
SHEET	

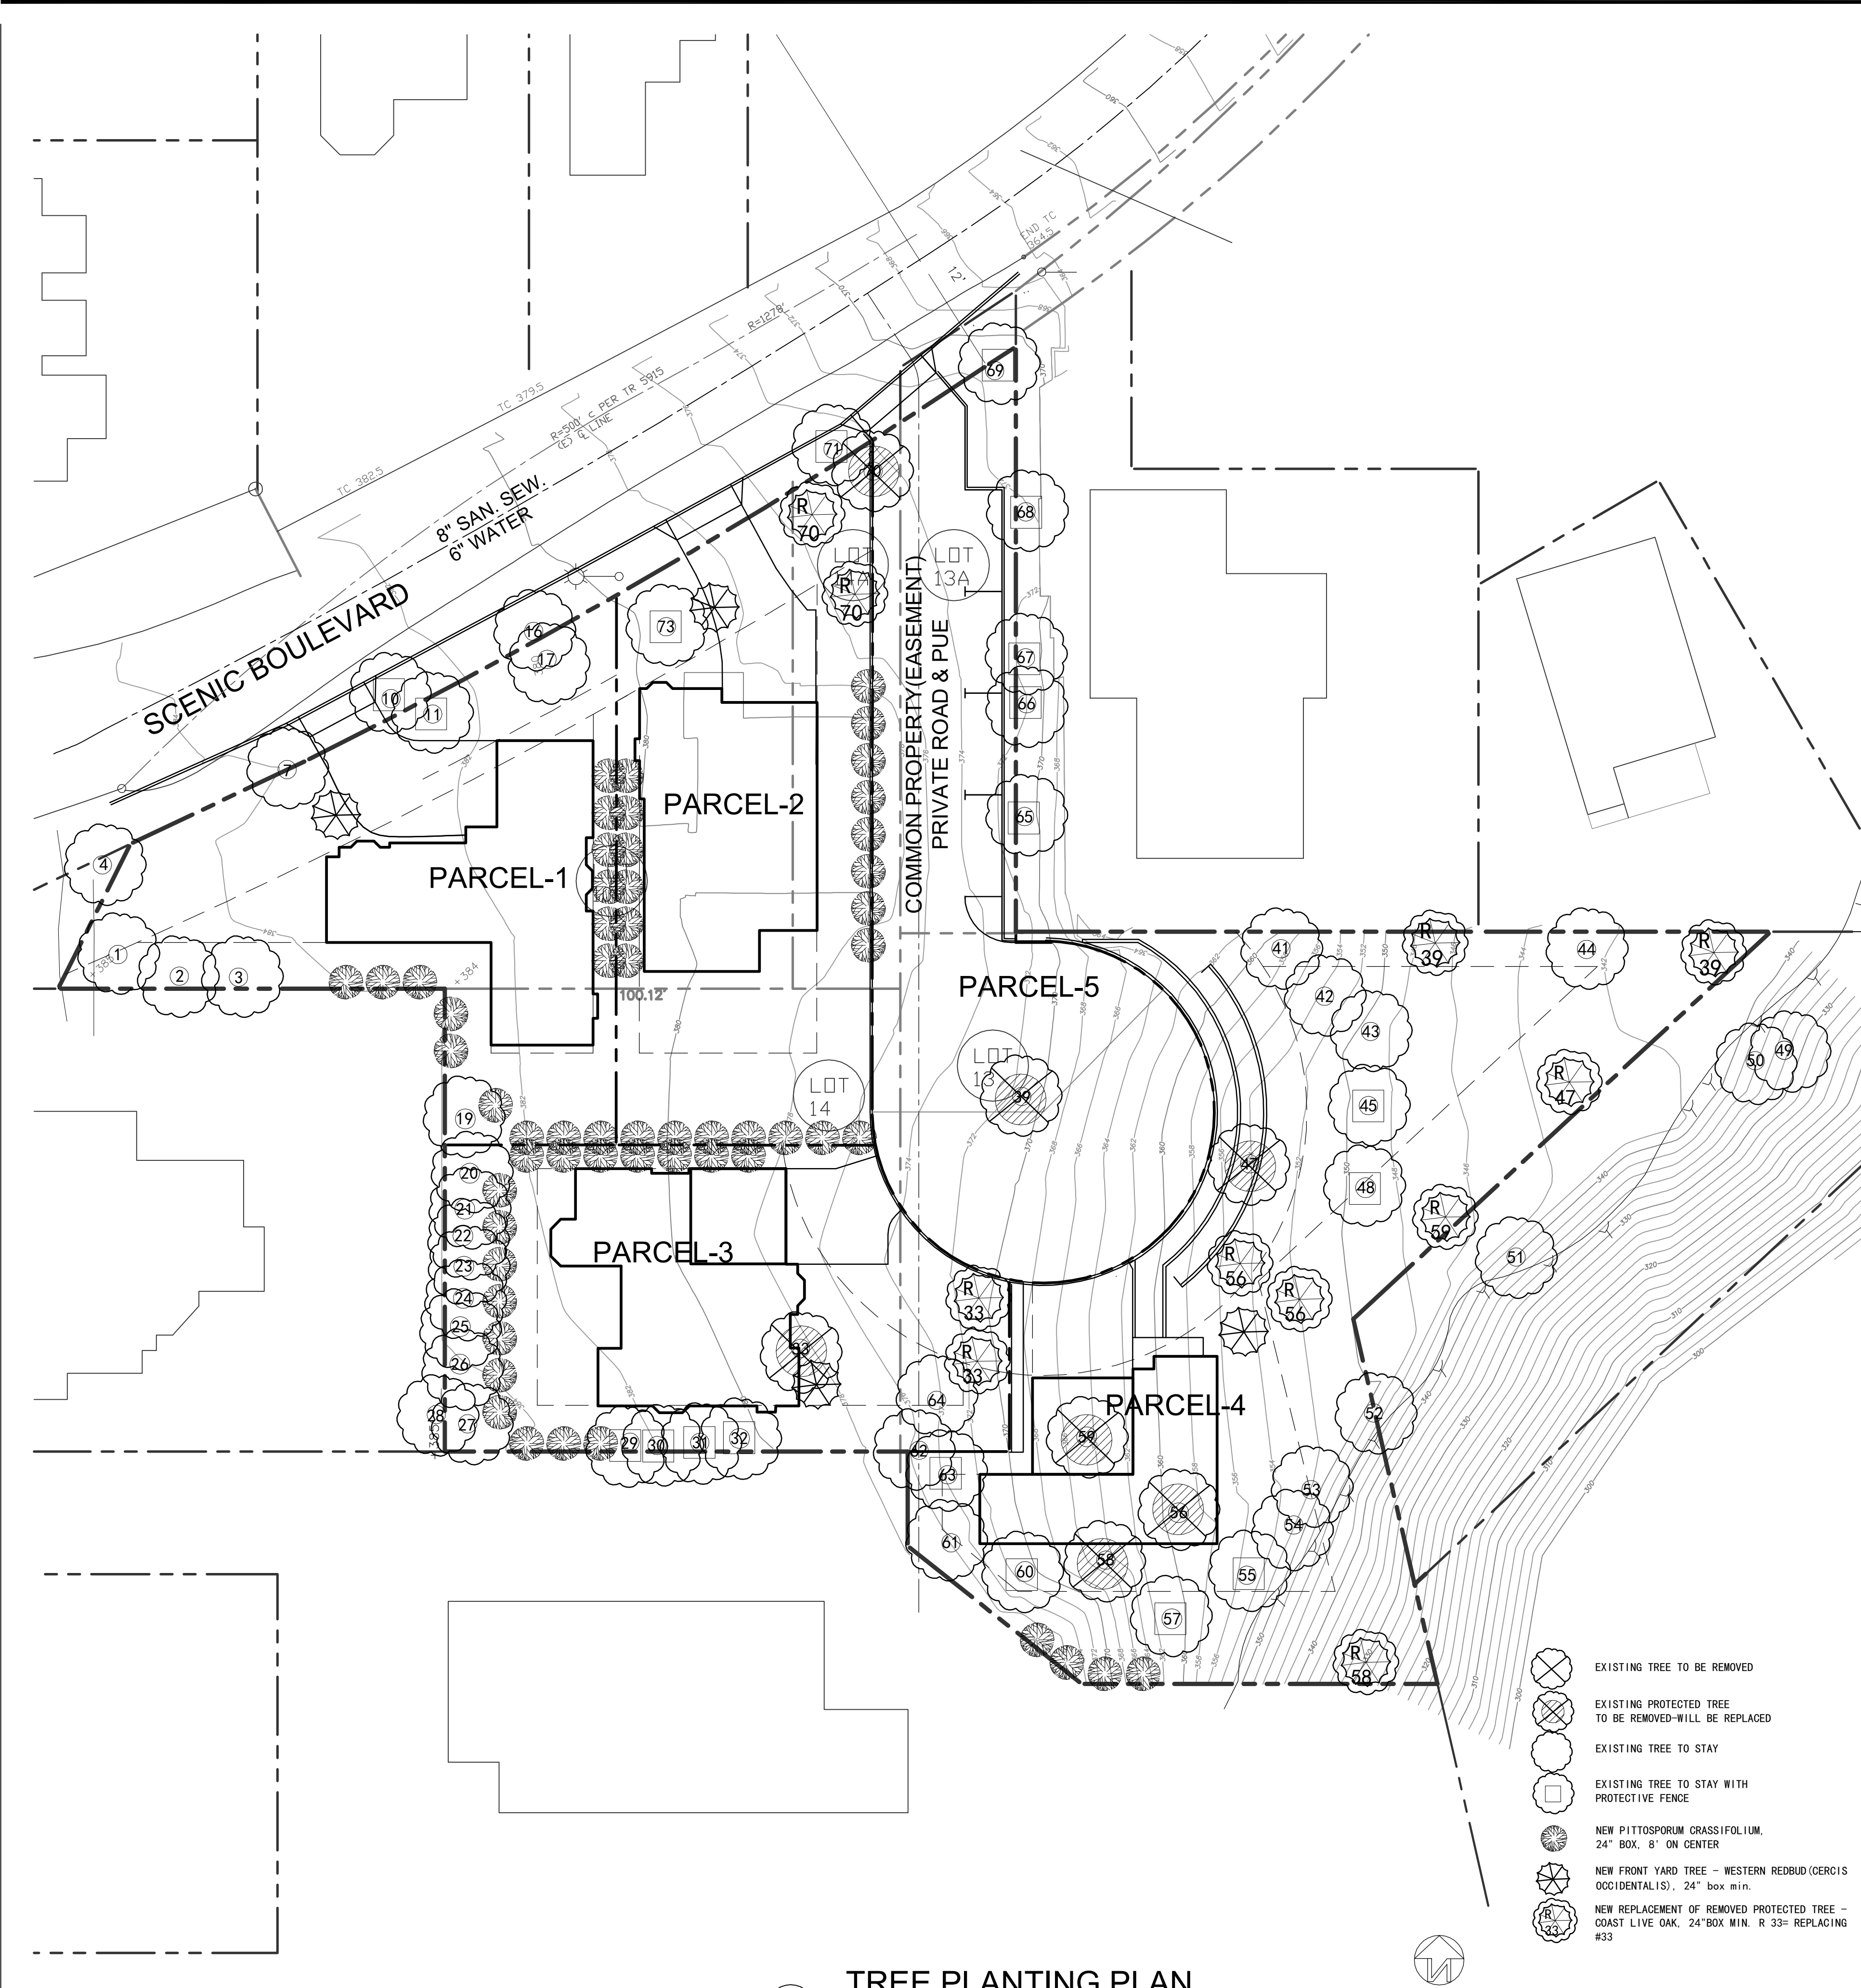

1 TREE PLANTING PLAN
SCALE: 1/20" = 1'-0"

TREE CHART

Tree #	Common Tree Name	Botanical Tree Name	DBH (inch)	Canopy Height (feet)	Canopy Spread (feet)	Protected tree	TO REMOVE	# OF REPLACEMENT TREES (MIN. 24" BOX)
1	Japanese Privet	Ligustrum japonicum	5/4	20	15			
2	Coast Live Oak	Quercus agrifolia	21	40	40	protected		
3	Monterey Pine	Pinus radiata	24	60	45			
4	Coast Live Oak	Quercus agrifolia	20	30	35	protected		
5	European Olive	Olea europea	14	20	25		X	
6	Myoporum	Myoporum laetum	12	15	30		X	
7	Red Ironbark	Eucalyptus sideroxylon	20	50	40			
8	Monterey Pine	Pinus radiata	15	60	25		X	
9	Wild Plum	Prunus cerasifera	10/7	17	20		X	
10	Coast Live Oak	Quercus agrifolia	19	20	30	protected		
11	Monterey Pine	Pinus radiata	27	70	60			
12	Red Box	Eucalyptus	20	45	50		X	
13	Water Gum	Tristaniopsis laurina	10	15	25		X	
14	European Olive	Olea europea	10	15	20		X	
15	European Olive	Olea europea	6/5/5	15	20		X	
16	Red Ironbark	Eucalyptus sideroxylon	30	50	45			
17	California pepper	Schinus molle	16	10	20			
18	California pepper	Schinus molle	23				X	
19	Arizona cypress	Cupressus arizonica	23	40	35			
20	Arizona cypress	Cupressus arizonica	18	45	30			
21	Arizona cypress	Cupressus arizonica	8	45	15			
22	Arizona cypress	Cupressus arizonica	6/6	35	15			
23	Arizona cypress	Cupressus arizonica	19	35	25			
24	Arizona cypress	Cupressus arizonica	9	30	20			
25	Arizona cypress	Cupressus arizonica	8	30	20			
26	Arizona cypress	Cupressus arizonica	7	30	15			
27	Coast Live Oak	Quercus agrifolia	19	35	35	protected		
28	Coast Live Oak	Quercus agrifolia	20	30	30	protected		
29	Coast Live Oak	Quercus agrifolia	22	35	30	protected		
30	Coast Live Oak	Quercus agrifolia	14	30	20	protected		
31	Coast Live Oak	Quercus agrifolia	23	30	40	protected		
32	Coast Live Oak	Quercus agrifolia	8	25	15	exempt 14.18		
33	Coast Live Oak	Quercus agrifolia	23	35	45	protected	X	2
34	California pepper	Schinus molle	19	30	35		X	
35	California pepper	Schinus molle	7/7/6	20	25		X	
36	English Walnut	Juglans regia	11	20	25		X	
37	Wild Plum	Prunus cerasifera	8	10	15		X	
38	Mexican Fan Palm	Washingtonia robusta	12	20	10		X	
39	Coast Live Oak	Quercus agrifolia	32	30	60	protected	X	2
40	Coast Live Oak	Quercus agrifolia	7	15	15	exempt 14.18	X	
41	Coast Live Oak	Quercus agrifolia	10	20	15	protected		
42	California pepper	Schinus molle	40	20	30			
43	Coast Live Oak	Quercus agrifolia	14	25	20	protected		
44	Coast Live Oak	Quercus agrifolia	17	30	30	protected		
45	Coast Live Oak	Quercus agrifolia	11	20	15	protected		
46	Coast Live Oak	Quercus agrifolia	8	20	15	exempt 14.18	X	
47	Coast Live Oak	Quercus agrifolia	12	20	15	protected	X	1
48	Coast Live Oak	Quercus agrifolia	3-6	15	15	exempt 14.18		
49	Coast Live Oak	Quercus agrifolia	30	30	50	protected		
50	Coast Live Oak	Quercus agrifolia	36	30	50	protected		
51	Coast Live Oak	Quercus agrifolia	18	40	30	protected		
52	Coast Live Oak	Quercus agrifolia	24	30	25	protected		
53	Coast Live Oak	Quercus agrifolia	21	30	35	protected		
54	Coast Live Oak	Quercus agrifolia	18	20	25	protected		
55	Coast Live Oak	Quercus agrifolia	17	25	30	protected		
56	Coast Live Oak	Quercus agrifolia	14	25	25	protected	X	2
57	Coast Live Oak	Quercus agrifolia	10	25	20	exempt 14.18		
58	Coast Live Oak	Quercus agrifolia	12	25	25	protected	X	1
59	Coast Live Oak	Quercus agrifolia	12/11	20	20	protected	X	1
60	Coast Live Oak	Quercus agrifolia	16	25	25	protected		
61	Coast Live Oak	Quercus agrifolia	13	20	20	protected		
62	Coast Live Oak	Quercus agrifolia	18	30	30	protected		
63	Silver wattle	Acacia dealbata	7/7/6	20	25	protected		
64	Silver wattle	Acacia dealbata	8/8	10	30			
65	Coast Live Oak	Quercus agrifolia	10	15	15	protected		
66	Coast Live Oak	Quercus agrifolia	7	15	15	exempt 14.18		
67	Coast Live Oak	Quercus agrifolia	6	15	15	exempt 14.18		
68	Coast Live Oak	Quercus agrifolia	8	20	15	exempt 14.18		
69	Coast Live Oak	Quercus agrifolia	11	25	20	protected		
70	Coast Live Oak	Quercus agrifolia	13	30	20	protected	X	2
71	Deodar Cedar	Cedrus deodara	18/13/12	40	35	protected		
72	Brazilian Pepper	Schinus terebinthifolius	14/12	25	35	protected	X	
73	Modesto Ash	Fraxinus velutina	19	30	35			

ISSUE LOG

2.2.15/ PRELIM.

3.24.16/REV4

6.30.16/REV5

8.29.16/REV6

10.12.16/REV6 A

11.07.16/REV6 B

12.05.16/REV 8

01.09.17/REV 9

02.27.17/REV 10

05.05.17/REV 11

05.30.17/REV 12

06.28.17/REV 13

Architect:

GLOBE ARCHITECTURE LLC

96 ELEANOR AVENUE

LOS ALTOS, CA 94022

650-796-4328

EMAIL: LEI.YUAN88@GMAIL.COM

LEI YUAN

C-28073

3/31/2019

RENEWAL DATE

STATE OF CALIFORNIA

10234 SCENIC BLVD.

CUPERTINO, CA 95014

APN: 357-08-14 & 357-08-47

TITLE

TREE PLANTING PLAN

DATE

2.12.15

SCALE

DRAWN

PROJECT NO.

10234


SHEET

TM-6

ARCH. DESIGN UNDER SEPARATE PERMIT




1 FRONT ELEVATION (NORTH)
SCALE: 1/4" = 1'-0"

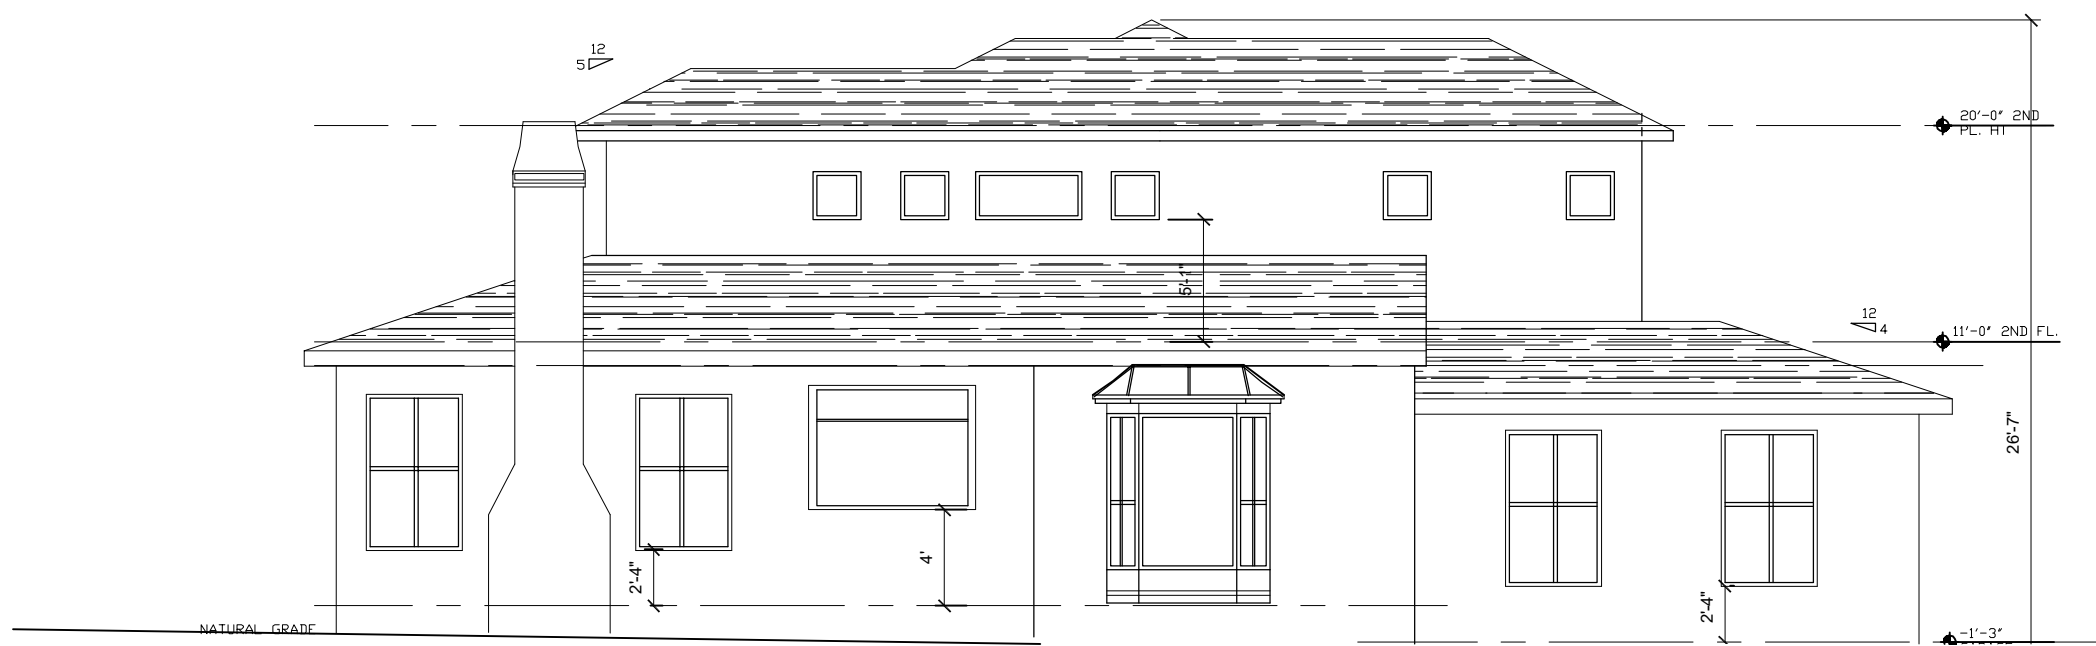

2 EAST ELEVATION
SCALE: 1/8" = 1'-0"



3 REAR ELEVATION (SOUTH)
SCALE: 1/8" = 1'-0"

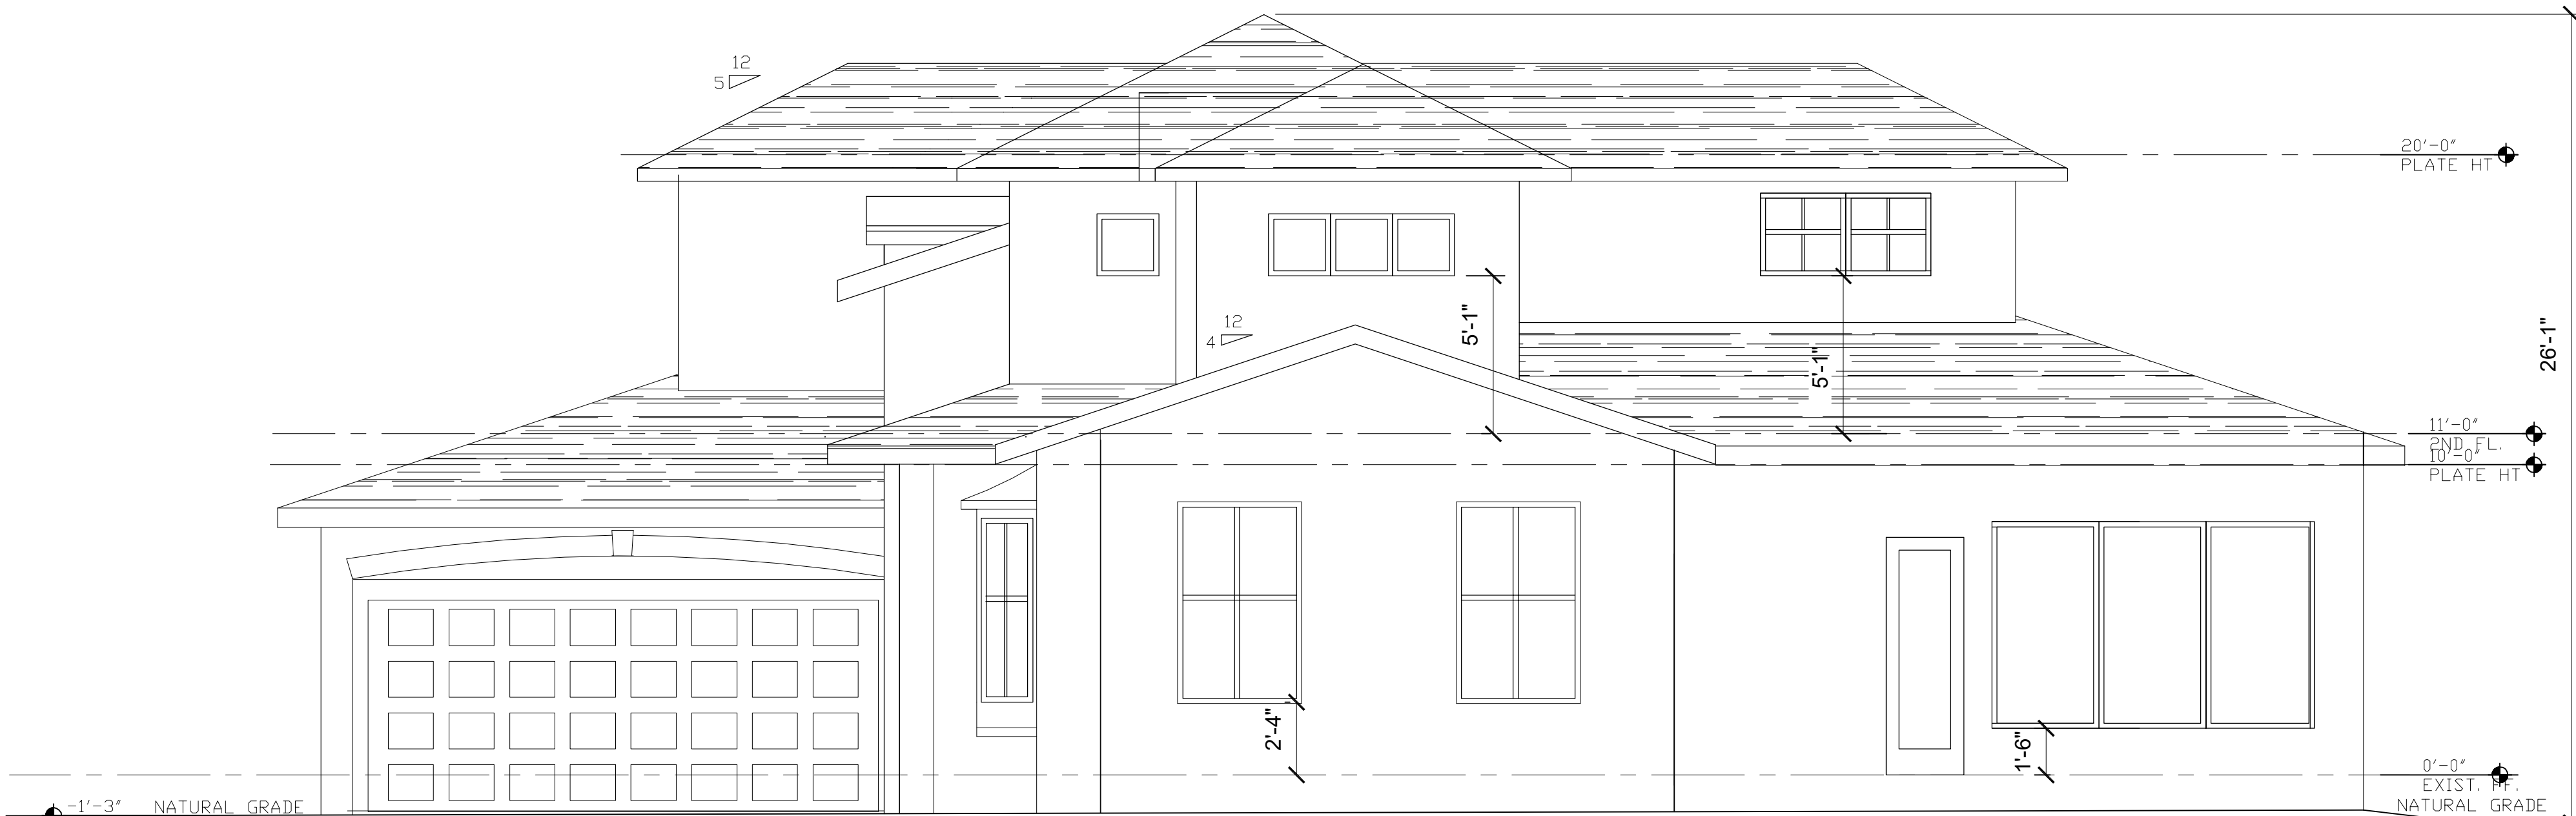

4 WEST ELEVATION
SCALE: 1/4" = 1'-0"

ISSUE LOG	
2.2.15/ PRELIM.	
3.24.16/REV4	
6.30.16/REV5	
8.29.16/REV6	
10.12.16/REV6 A	
11.07.16/REV6 B	
12.05.16/REV 8	
01.09.17/REV 9	
02.27.17/REV 10	


Architect:
GLOBE ARCHITECTURE
96 ELEANOR AVENUE
LOS ALTOS, CA 94022
650-796-4328
EMAIL: LEI.YUAN88@GMAIL.COM



10234 SCENIC BLVD.
CUPERTINO, CA 95014

TITLE	
BUILDING ELEVATIONS - LOT1	
DATE	2.12.15
SCALE	
DRAWN	
PROJECT NO.	10234
SHEET	A1

ARCH. DESIGN UNDER SEPARATE PERMIT

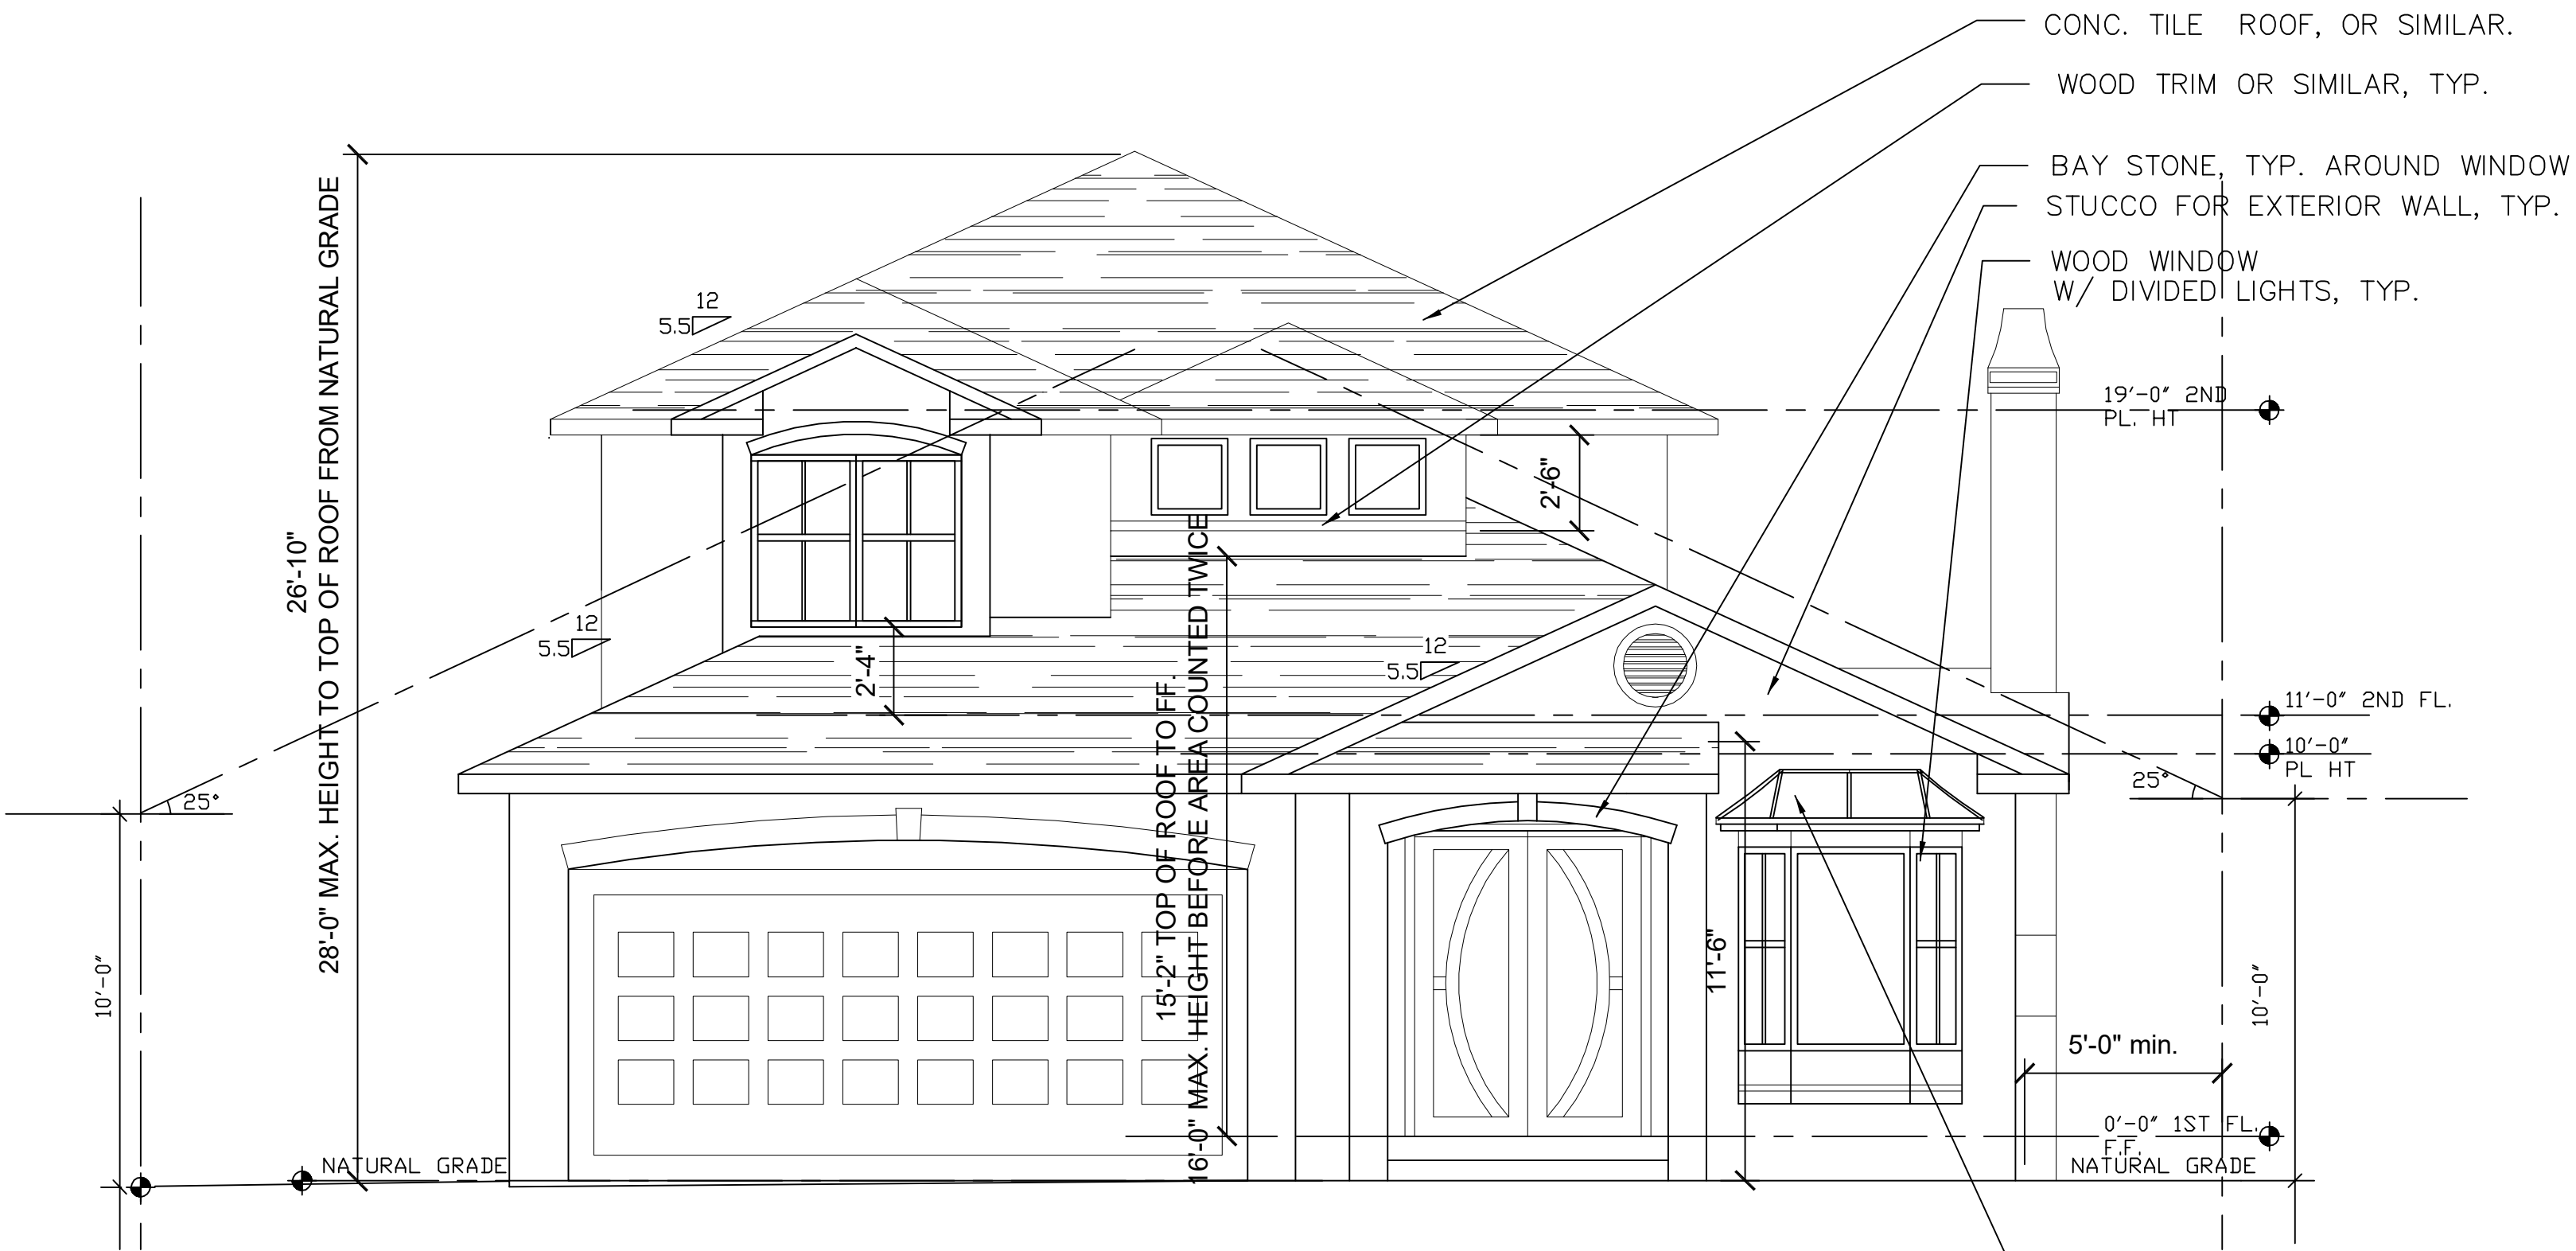


1 FRONT ELEVATION (NORTH)
SCALE: 1/4" = 1'-0"



2 EAST ELEVATION
SCALE: 1/8" = 1'-0"



3 REAR ELEVATION (SOUTH)
SCALE: 1/8" = 1'-0"

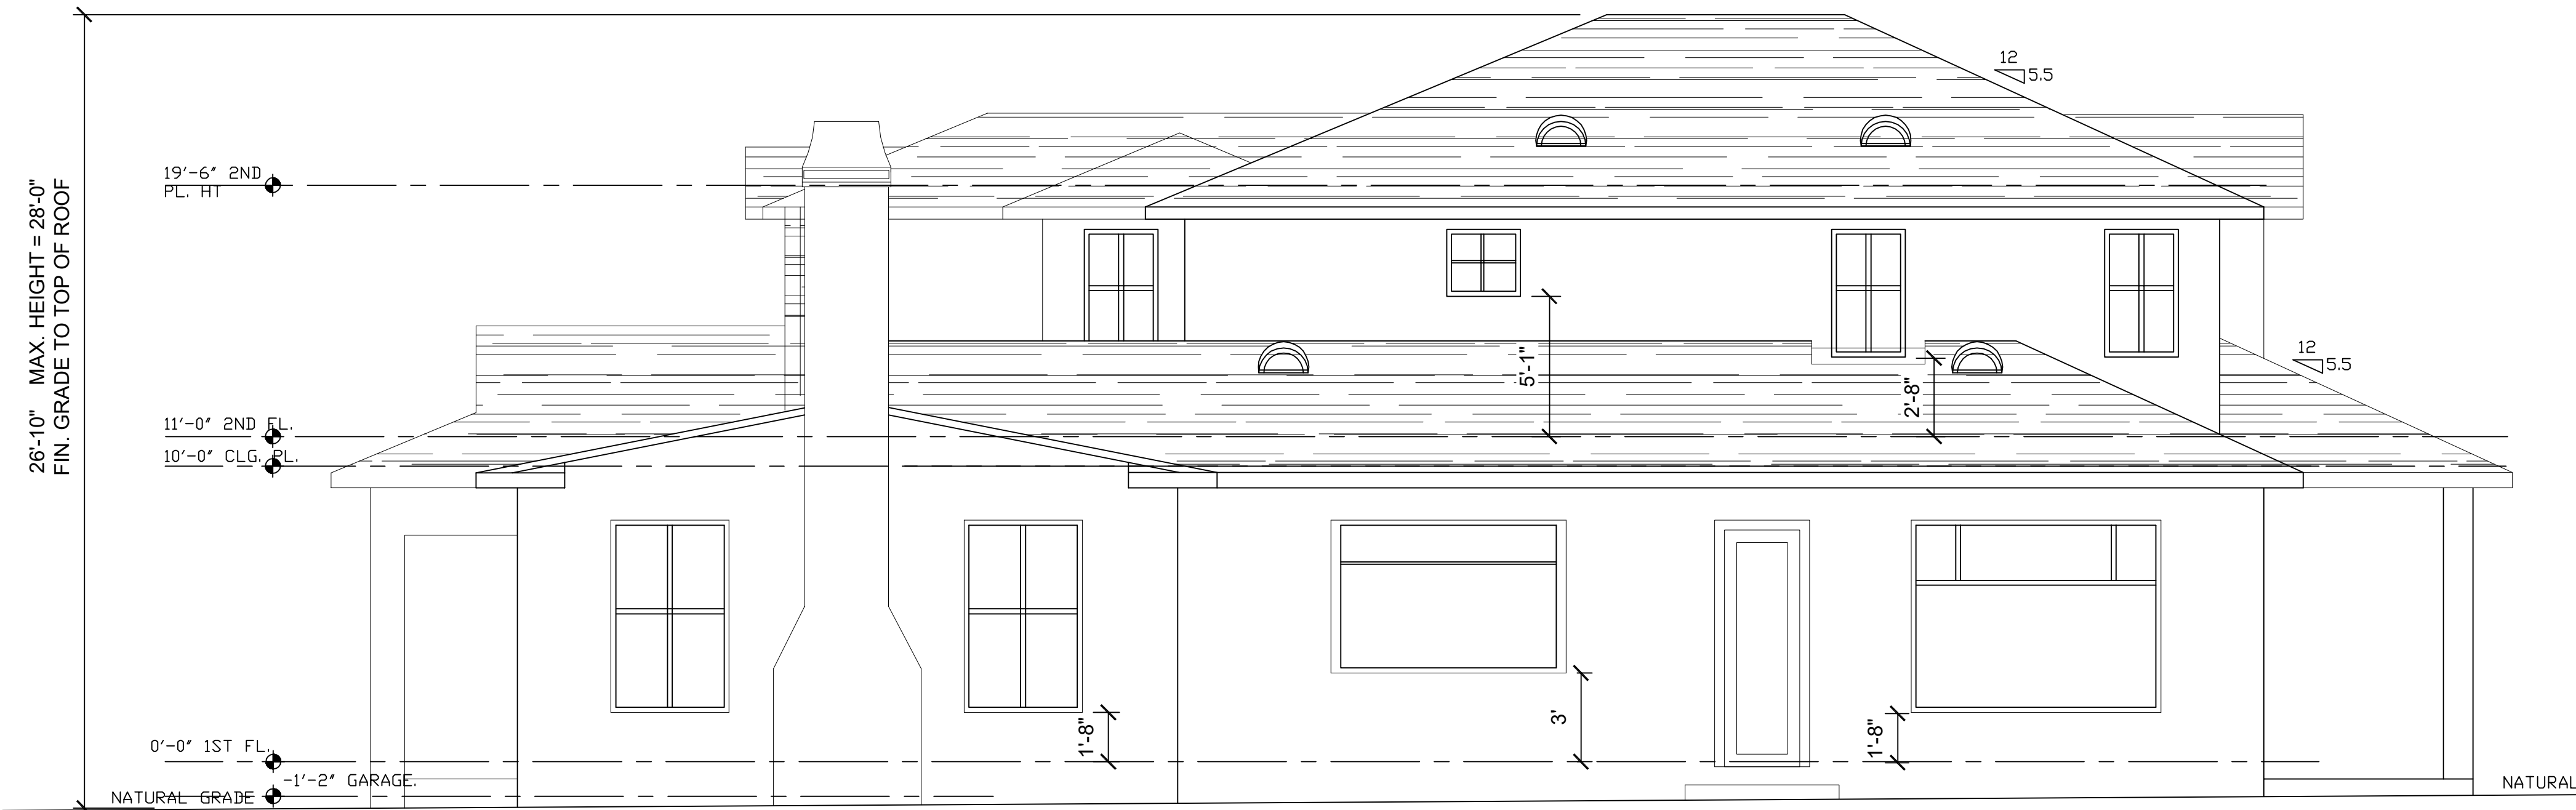

4 WEST ELEVATION
SCALE: 1/4" = 1'-0"

ISSUE LOG	
2.2.15/ PRELIM.	
3.24.16/REV4	
6.30.16/REV5	
8.29.16/REV6	
10.12.16/REV6 A	
11.07.16/REV6 B	
12.05.16/REV 8	
01.09.17/REV 9	
02.27.17/REV 10	

Architect:
GLOBE ARCHITECTURE
96 ELEANOR AVENUE
LOS ALTOS, CA 94022
650-796-4328
EMAIL: LEI.YUAN88@GMAIL.COM



10234 SCENIC BLVD.
CUPERTINO, CA 95014

TITLE
BUILDING
ELEVATIONS
LOT 2

DATE 2.12.15
SCALE
DRAWN
PROJECT NO. 10234

SHEET
A-2

ARCH. DESIGN UNDER SEPARATE PERMIT



1 FRONT ELEVATION (EAST)
SCALE: 1/4" = 1'-0"



2 REAR ELEVATION (WEST)
SCALE: 1/8" = 1'-0"



3 SOUTH ELEVATION
SCALE: 1/8" = 1'-0"



4 NORTH ELEVATION
SCALE: 1/4" = 1'-0"

ISSUE LOG

2.2.15/ PRELIM.	
3.24.16/REV4	
6.30.16/REV5	
8.29.16/REV6	
10.12.16/REV6 A	
11.07.16/REV6 B	
12.05.16/REV 8	
01.09.17/REV 9	
02.27.17/REV 10	

Architect:

GLOBE ARCHITECTURE

96 ELEANOR AVENUE
LOS ALTOS, CA 94022
650-796-4328
EMAIL: LEI.YUAN88@GMAIL.COM

LEI YUAN

C-28073

3/31/2017

DATE

STATE OF CALIFORNIA

10234 SCENIC BLVD.
CUPERTINO, CA 95014

TITLE

EXTERIOR
ELEVATIONS
-LOT 3

DATE

2.12.15

SCALE

DRAWN

PROJECT NO.

10234

SHEET

A-3