

ASSISTED LIVING RENOVATION


301 BATTERY STREET
7TH FLOOR
SAN FRANCISCO, CA 94111
415.227.0100
www.smithgroupjpr.com

[illegible]

SEALS AND SIGNATURES

NOT FOR
CONSTRUCTION

KEYPLAN  TRUE NORTH

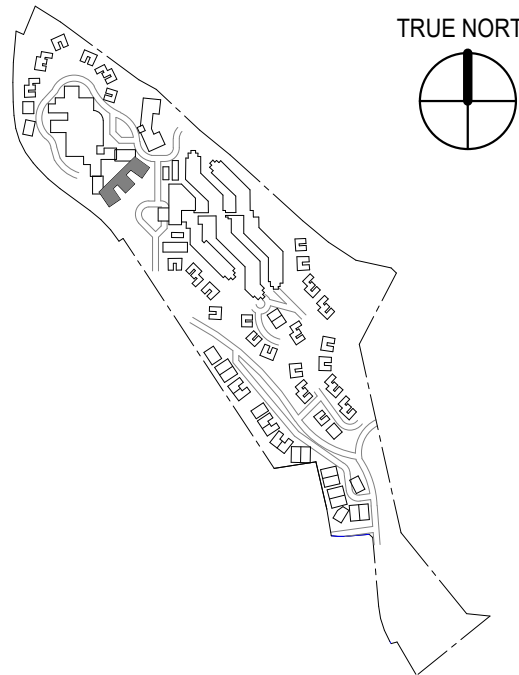

SHEET TITLE


REFERENCE IMAGES

PROJECT NUMBER

1371.003

A2.01

SHEET NUMBER

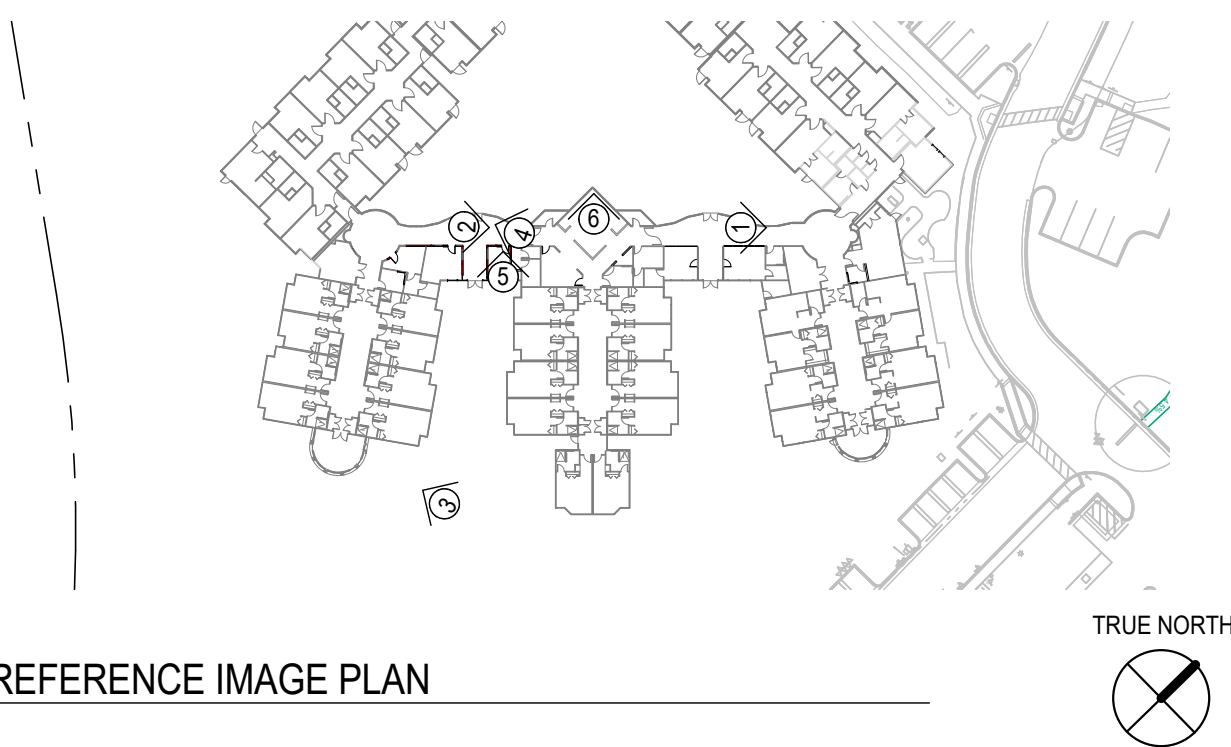

REFERENCE IMAGE PLAN


ASSISTED LIVING RENOVATION

301 BATTERY STREET
7TH FLOOR
SAN FRANCISCO, CA 94111
415.227.0100
www.smithgroupjjr.com

[illegible]

SEALS AND SIGNATURES

NOT FOR
CONSTRUCTION

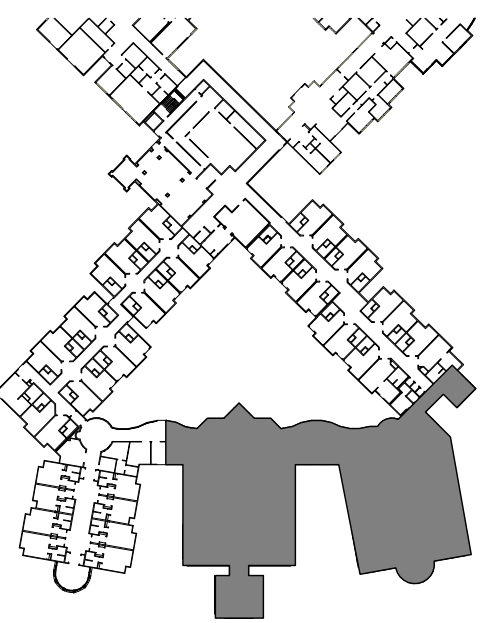

SHEET TITLE

FLOOR PLAN - LEVEL 1-A


21371.003

PROJECT NUMBER

SHEET NUMBER _____



1 LEVEL 1 - A
SCALE: 1/8" = 1'-0"

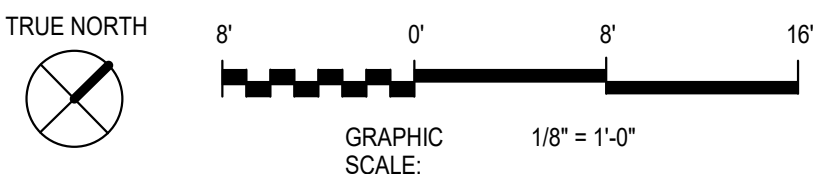

Plot Date: 8/10/2017 9:10:48 PM Author:

ASSISTED LIVING RENOVATION


301 BATTERY STREET
7TH FLOOR
SAN FRANCISCO, CA 94111
415.227.0100
www.smithgroupjjr.com

[illegible]

SEALS AND SIGNATURES

NOT FOR
CONSTRUCTION

KEYPLAN TRUE NORTH

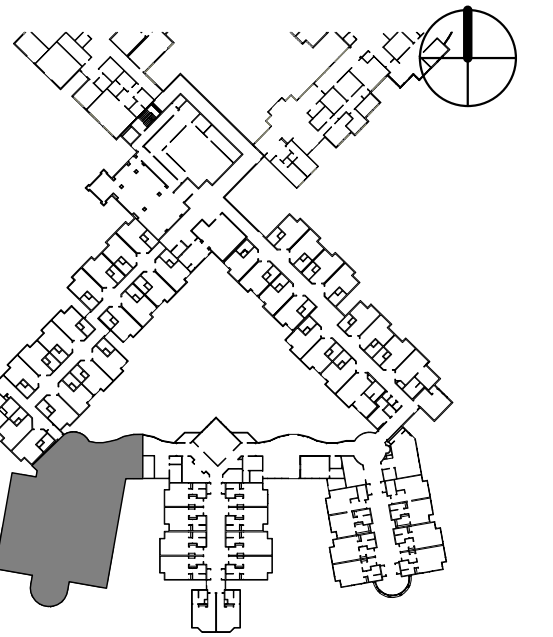

SHEET TITLE


FLOOR PLAN - LEVEL 1-B

21371.003

PROJECT NUMBER

A2.21

SHEET NUMBER

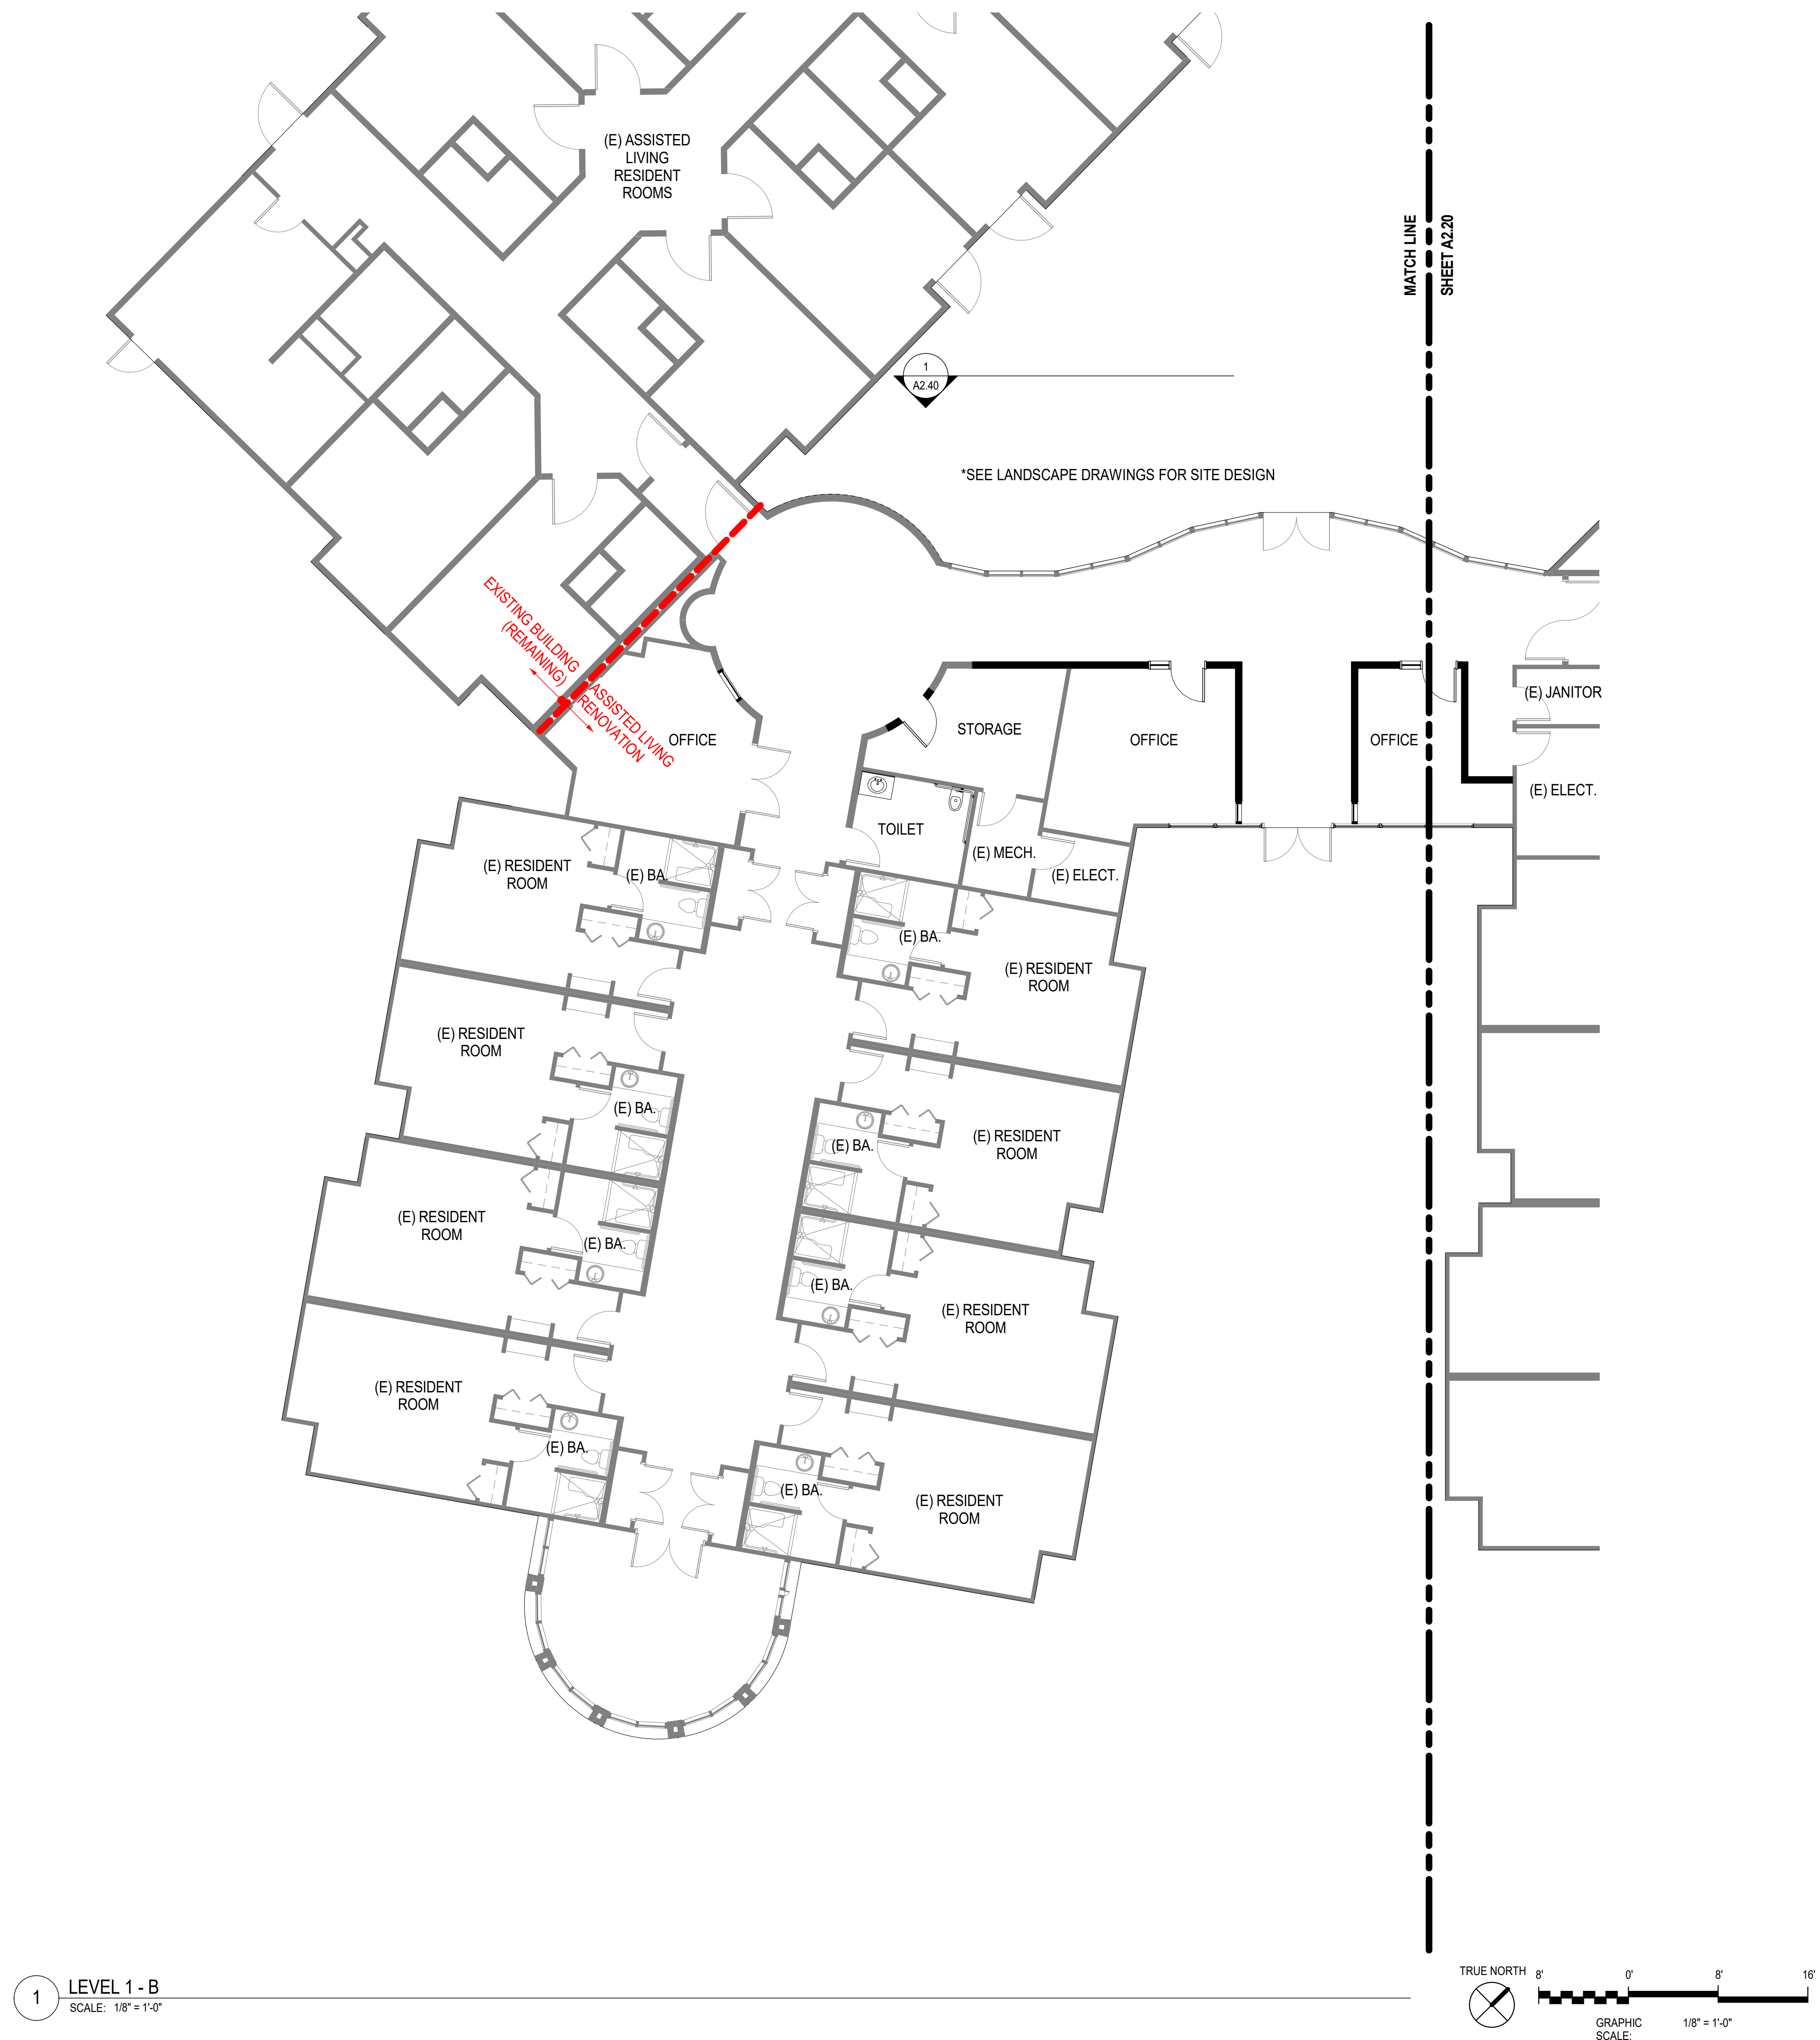


ASSISTED LIVING RENOVATION

301 BATTERY STREET
7TH FLOOR
SAN FRANCISCO, CA 94111
415.227.0100
www.smithgroupjjr.com

[illegible]

SEALS AND SIGNATURES

NOT FOR
CONSTRUCTION

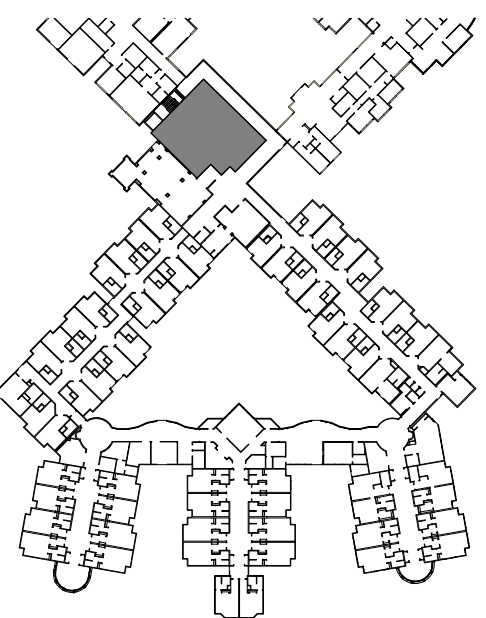

SHEET TITLE

FLOOR PLAN - LEVEL 1-C

21371.003

PROJECT NUMBER


SHEET NUMBER _____

Plot Date: 8/10/2017 9:10:55 PM Author:

Plot Date:

1 Level 1 - C
SCALE: 1/8" = 1'-0"

TRUE NORTH

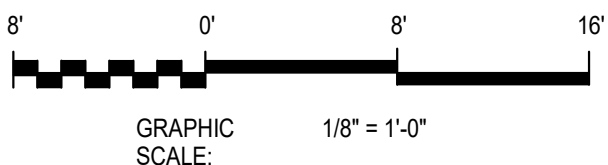

GRAPHIC SCALE: $1/8" = 1'-0"$


ASSISTED LIVING RENOVATION

301 BATTERY STREET
7TH FLOOR
SAN FRANCISCO, CA 94111
415.227.0100
www.smithgroupjpr.com

[illegible]

SEALS AND SIGNATURES

NOT FOR
CONSTRUCTION

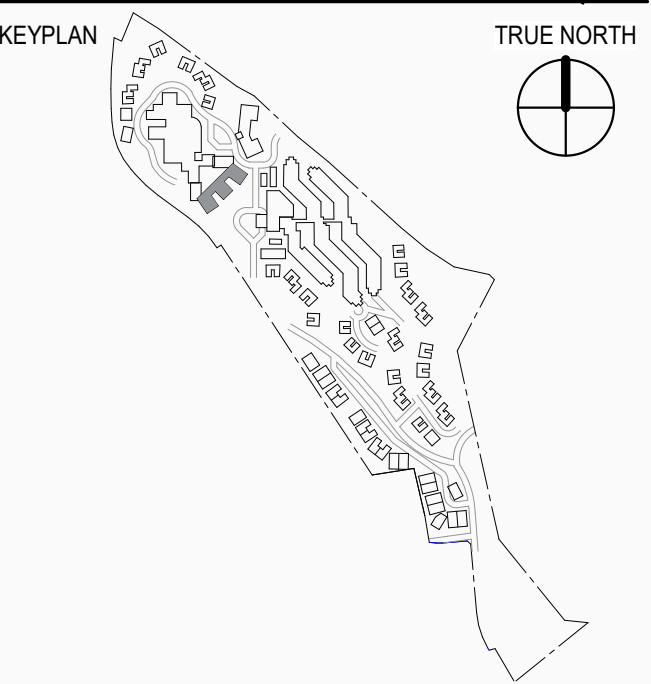

SHEET TITLE


BUILDING SECTIONS

1371.003

PROJECT NUMBER

SHEET NUMBER

A2.40

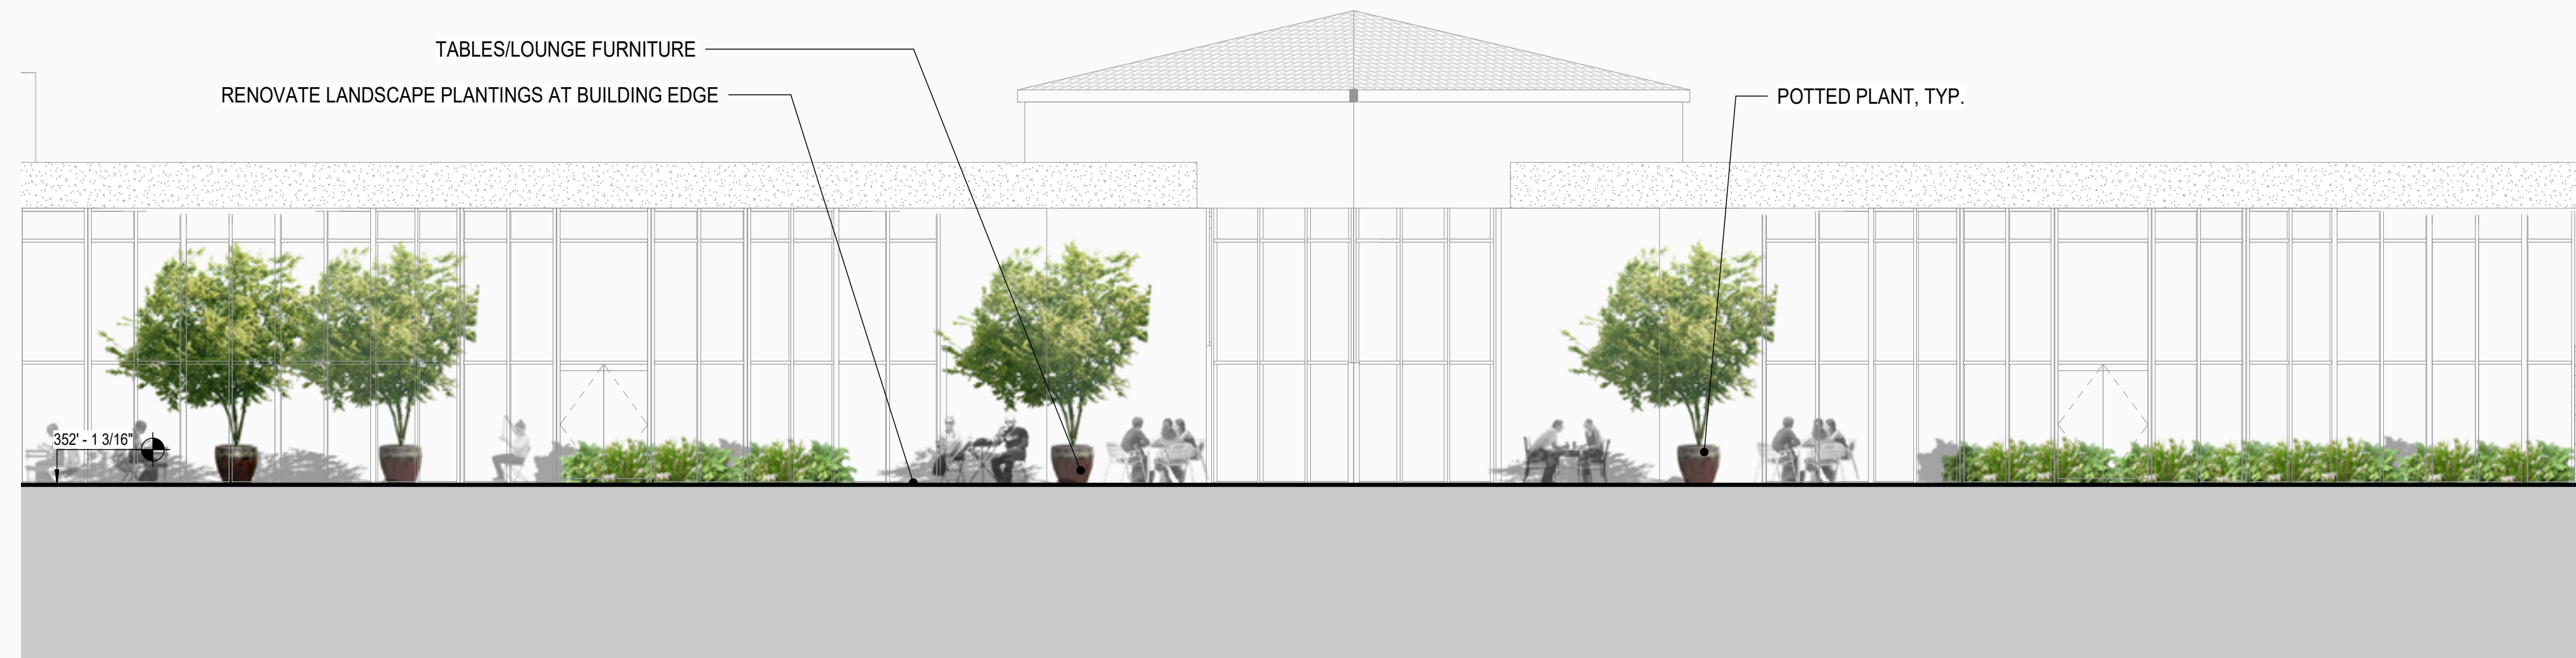

1 COURTYARD SECTION
SCALE: 1/8" = 1'-0"

8/10/2017 9:10:58 PM Author

Plot Date:

