


MEMORY CARE

301 BATTERY STREET
7TH FLOOR
SAN FRANCISCO, CA 94111
415.227.0100
www.smithgroupjjr.com

[illegible]

SEALS AND SIGNATURES

NOT FOR
CONSTRUCTION

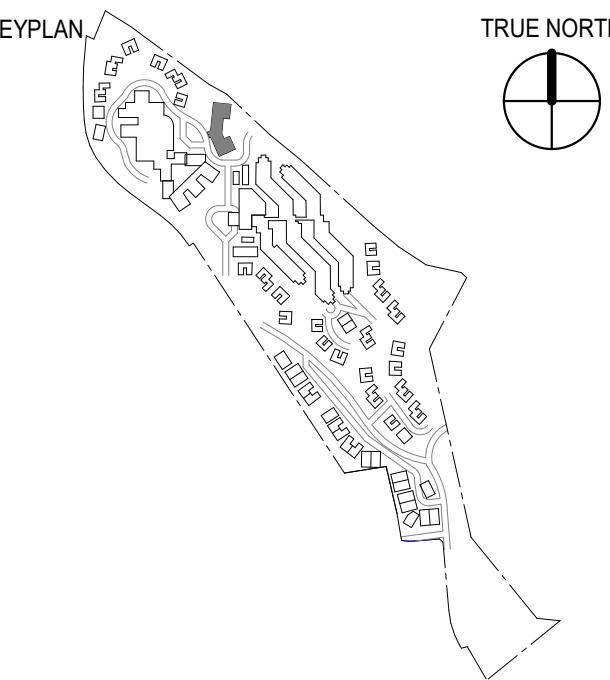

SHEET TITLE


REFERENCE IMAGES

1371.002

PROJECT NUMBER

A3.01

SHEET NUMBER

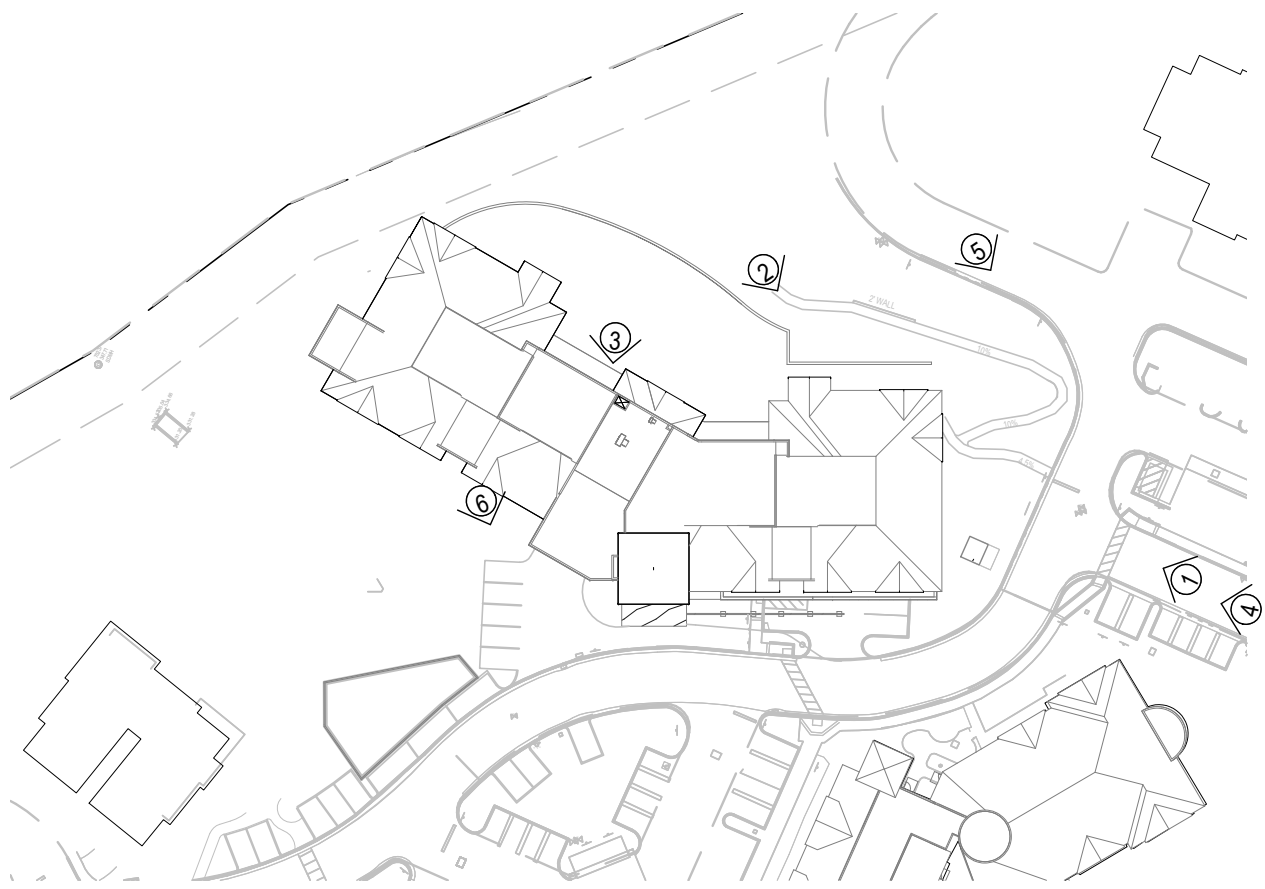

TRUE NORTH

REFERENCE IMAGE PLAN

MEMORY CARE


301 BATTERY STREET
7TH FLOOR
SAN FRANCISCO, CA 94111
415.227.0100
www.smithgroupjpr.com

ISSUED FOR	REV	DATE
SPP SUBMITTAL #4 - ALT. - 23 VILLAS		3 APR 2018
SITE PLAN REVIEW SUBMITTAL #3		11 AUG 2017
SITE PLAN REVIEW SUBMITTAL #2		28 APR 2017
SITE PLAN REVIEW SUBMITTAL		16 DEC 2016

SEALS AND SIGNATURES

NOT FOR
CONSTRUCTION

KEYPLAN

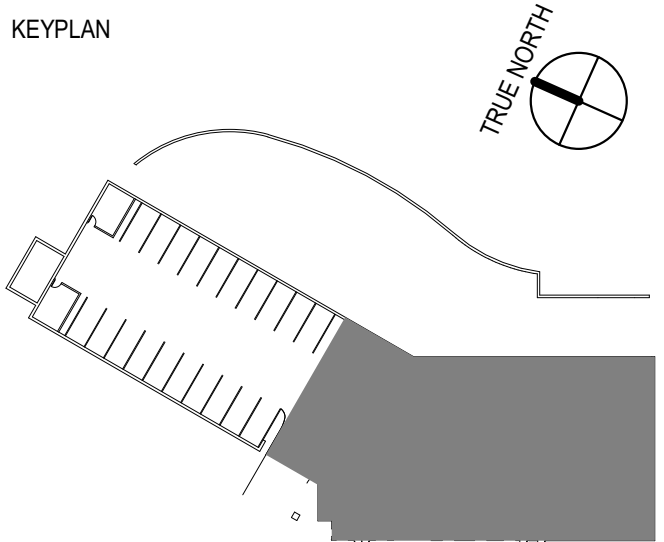


SHEET TITLE

FLOOR PLAN - LEVEL 1 -
A

21371.002

SHEET NUMBER

A3.20

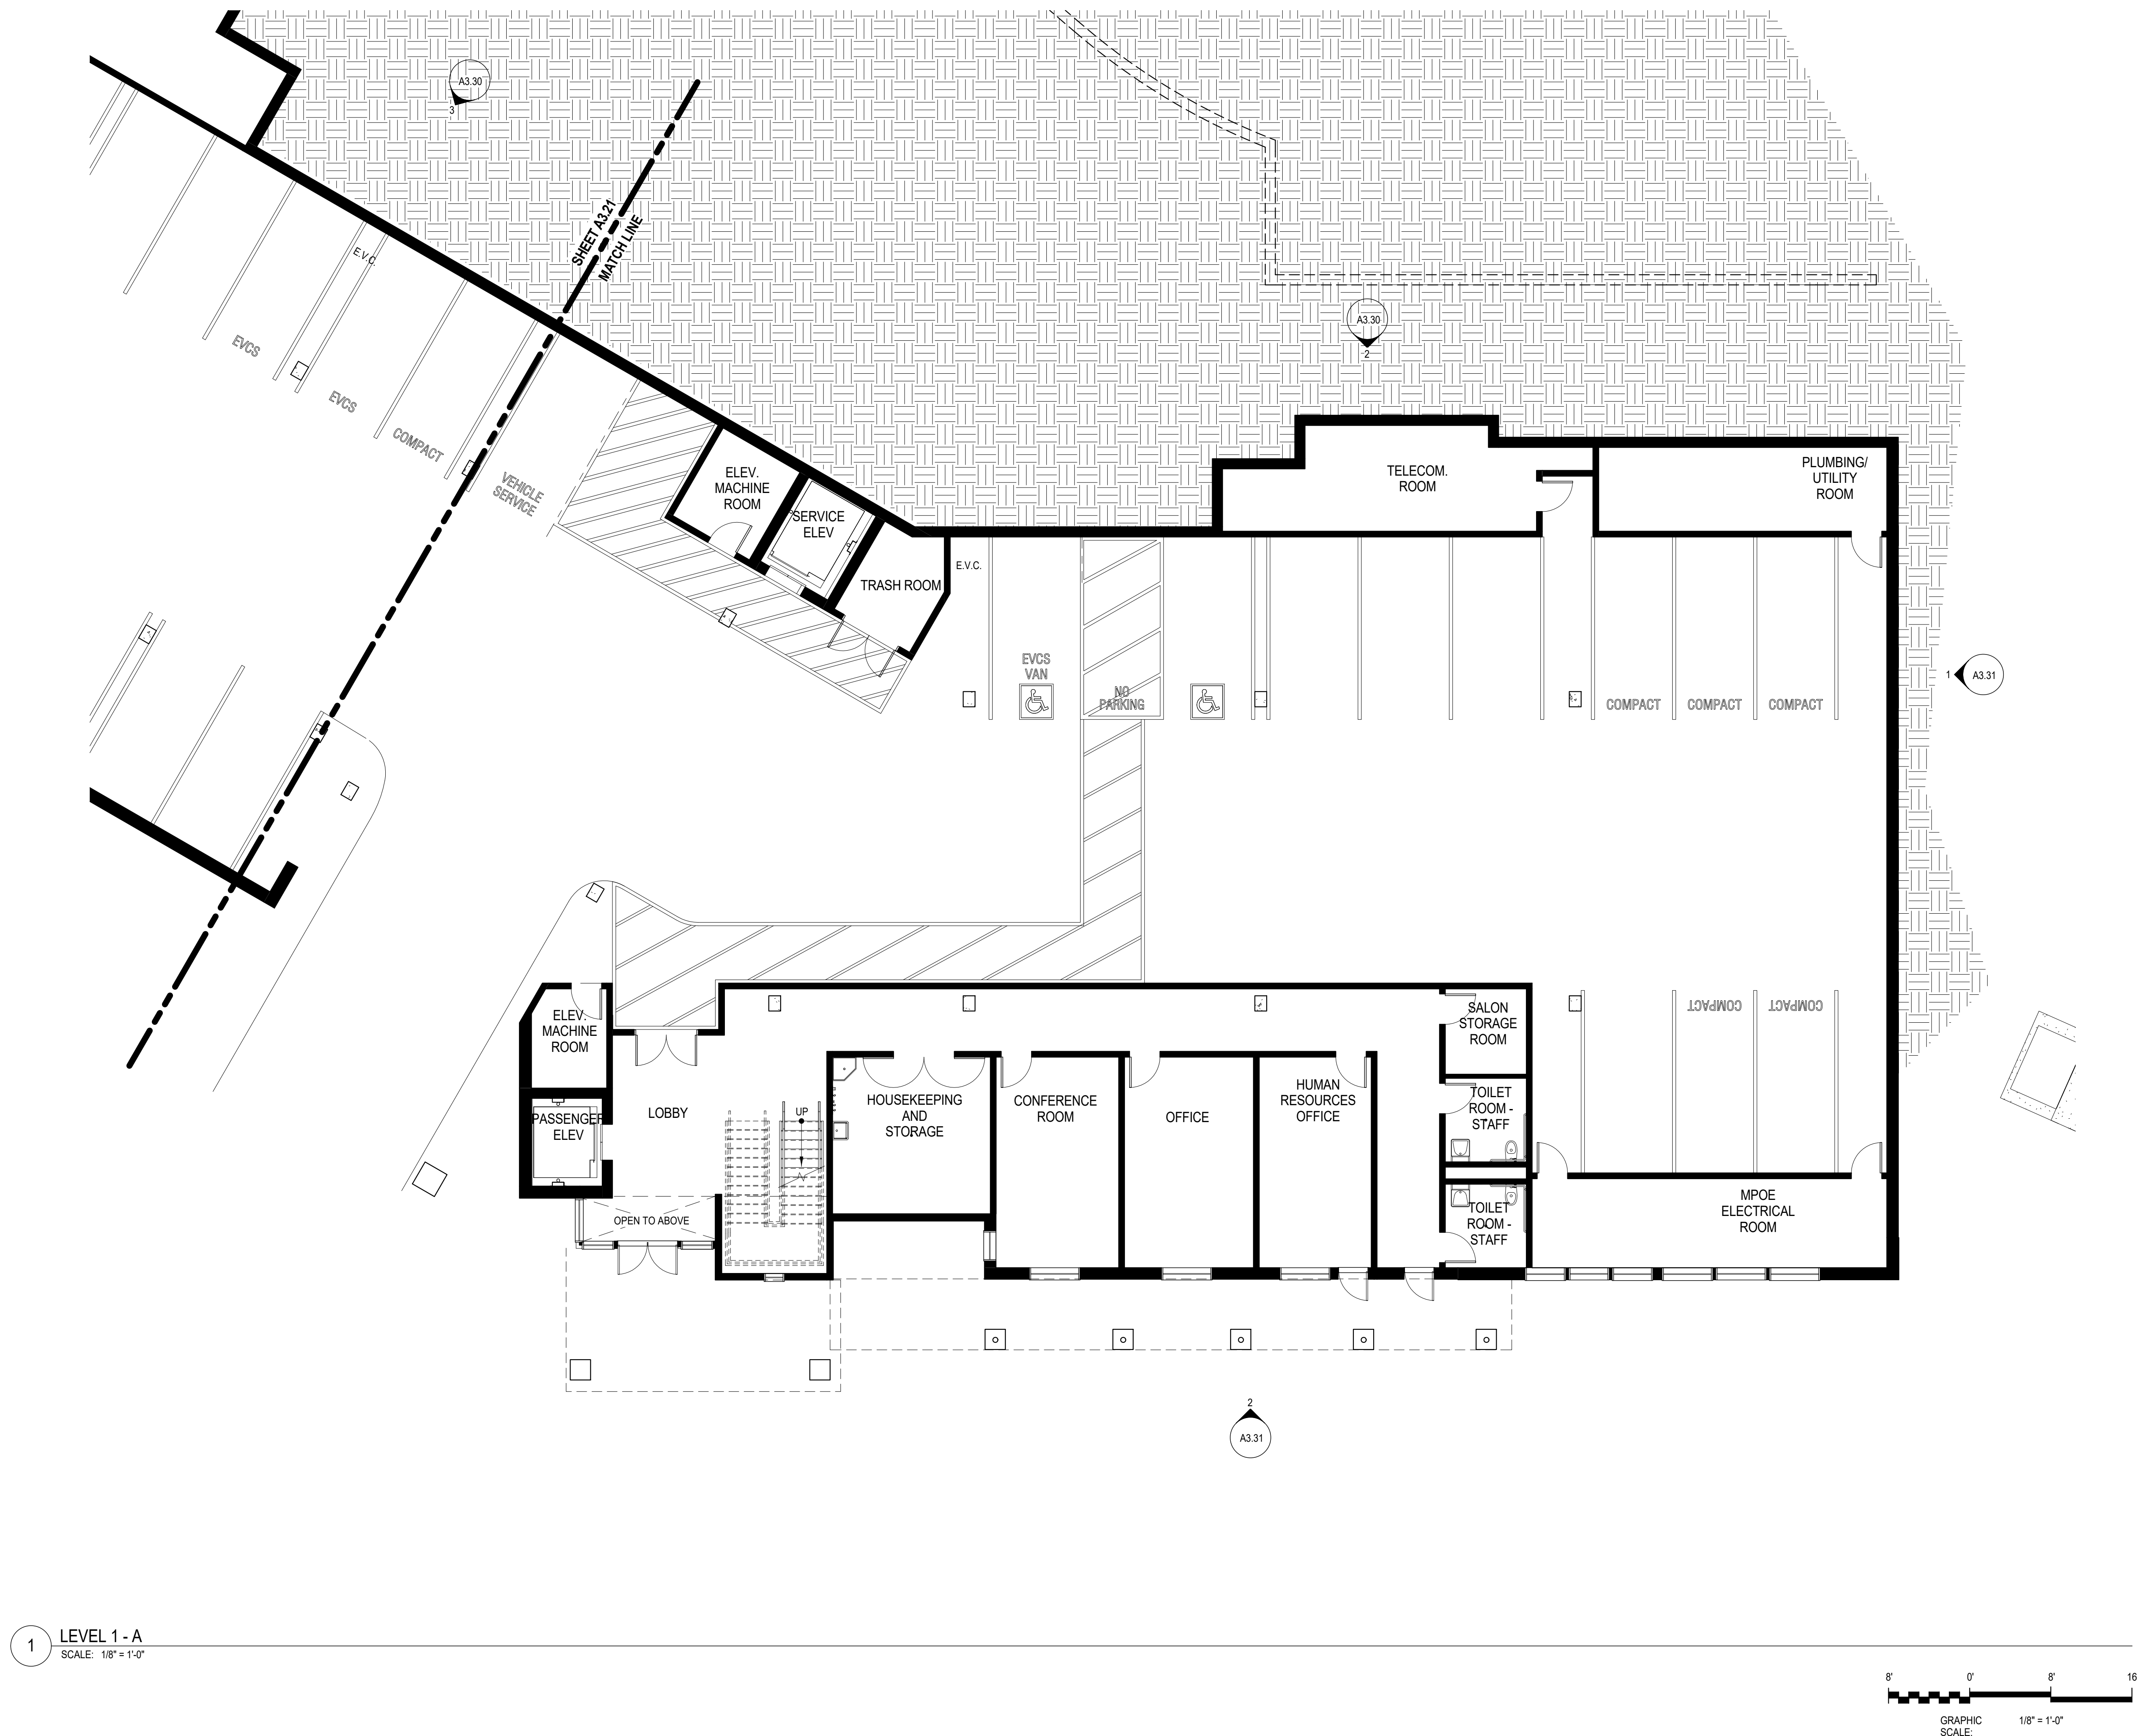

Plot Date: 8/11/2017 12:37:55 PM Author:

Plot Date:

MEMORY CARE


301 BATTERY STREET
7TH FLOOR
SAN FRANCISCO, CA 94111
415.227.0100
www.smithgroupjpr.com

[illegible]

SEALS AND SIGNATURES

NOT FOR
CONSTRUCTION

KEYPLAN

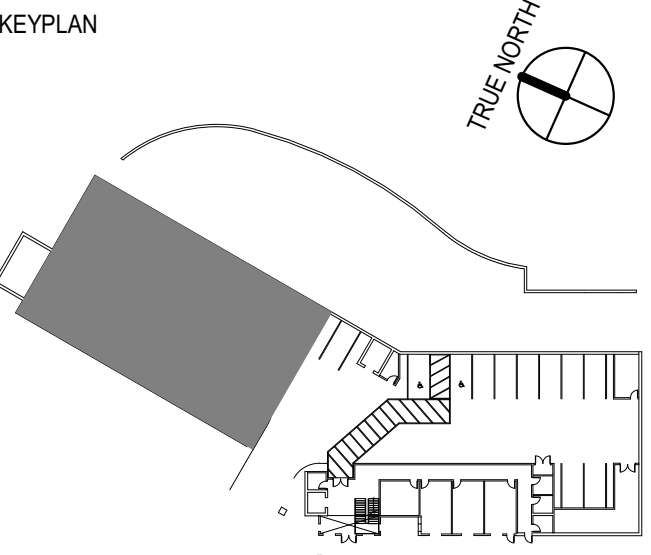

SHEET TITLE


FLOOR PLAN - LEVEL 1 -
B

21371.002

PROJECT NUMBER

SHEET NUMBER

A3.21

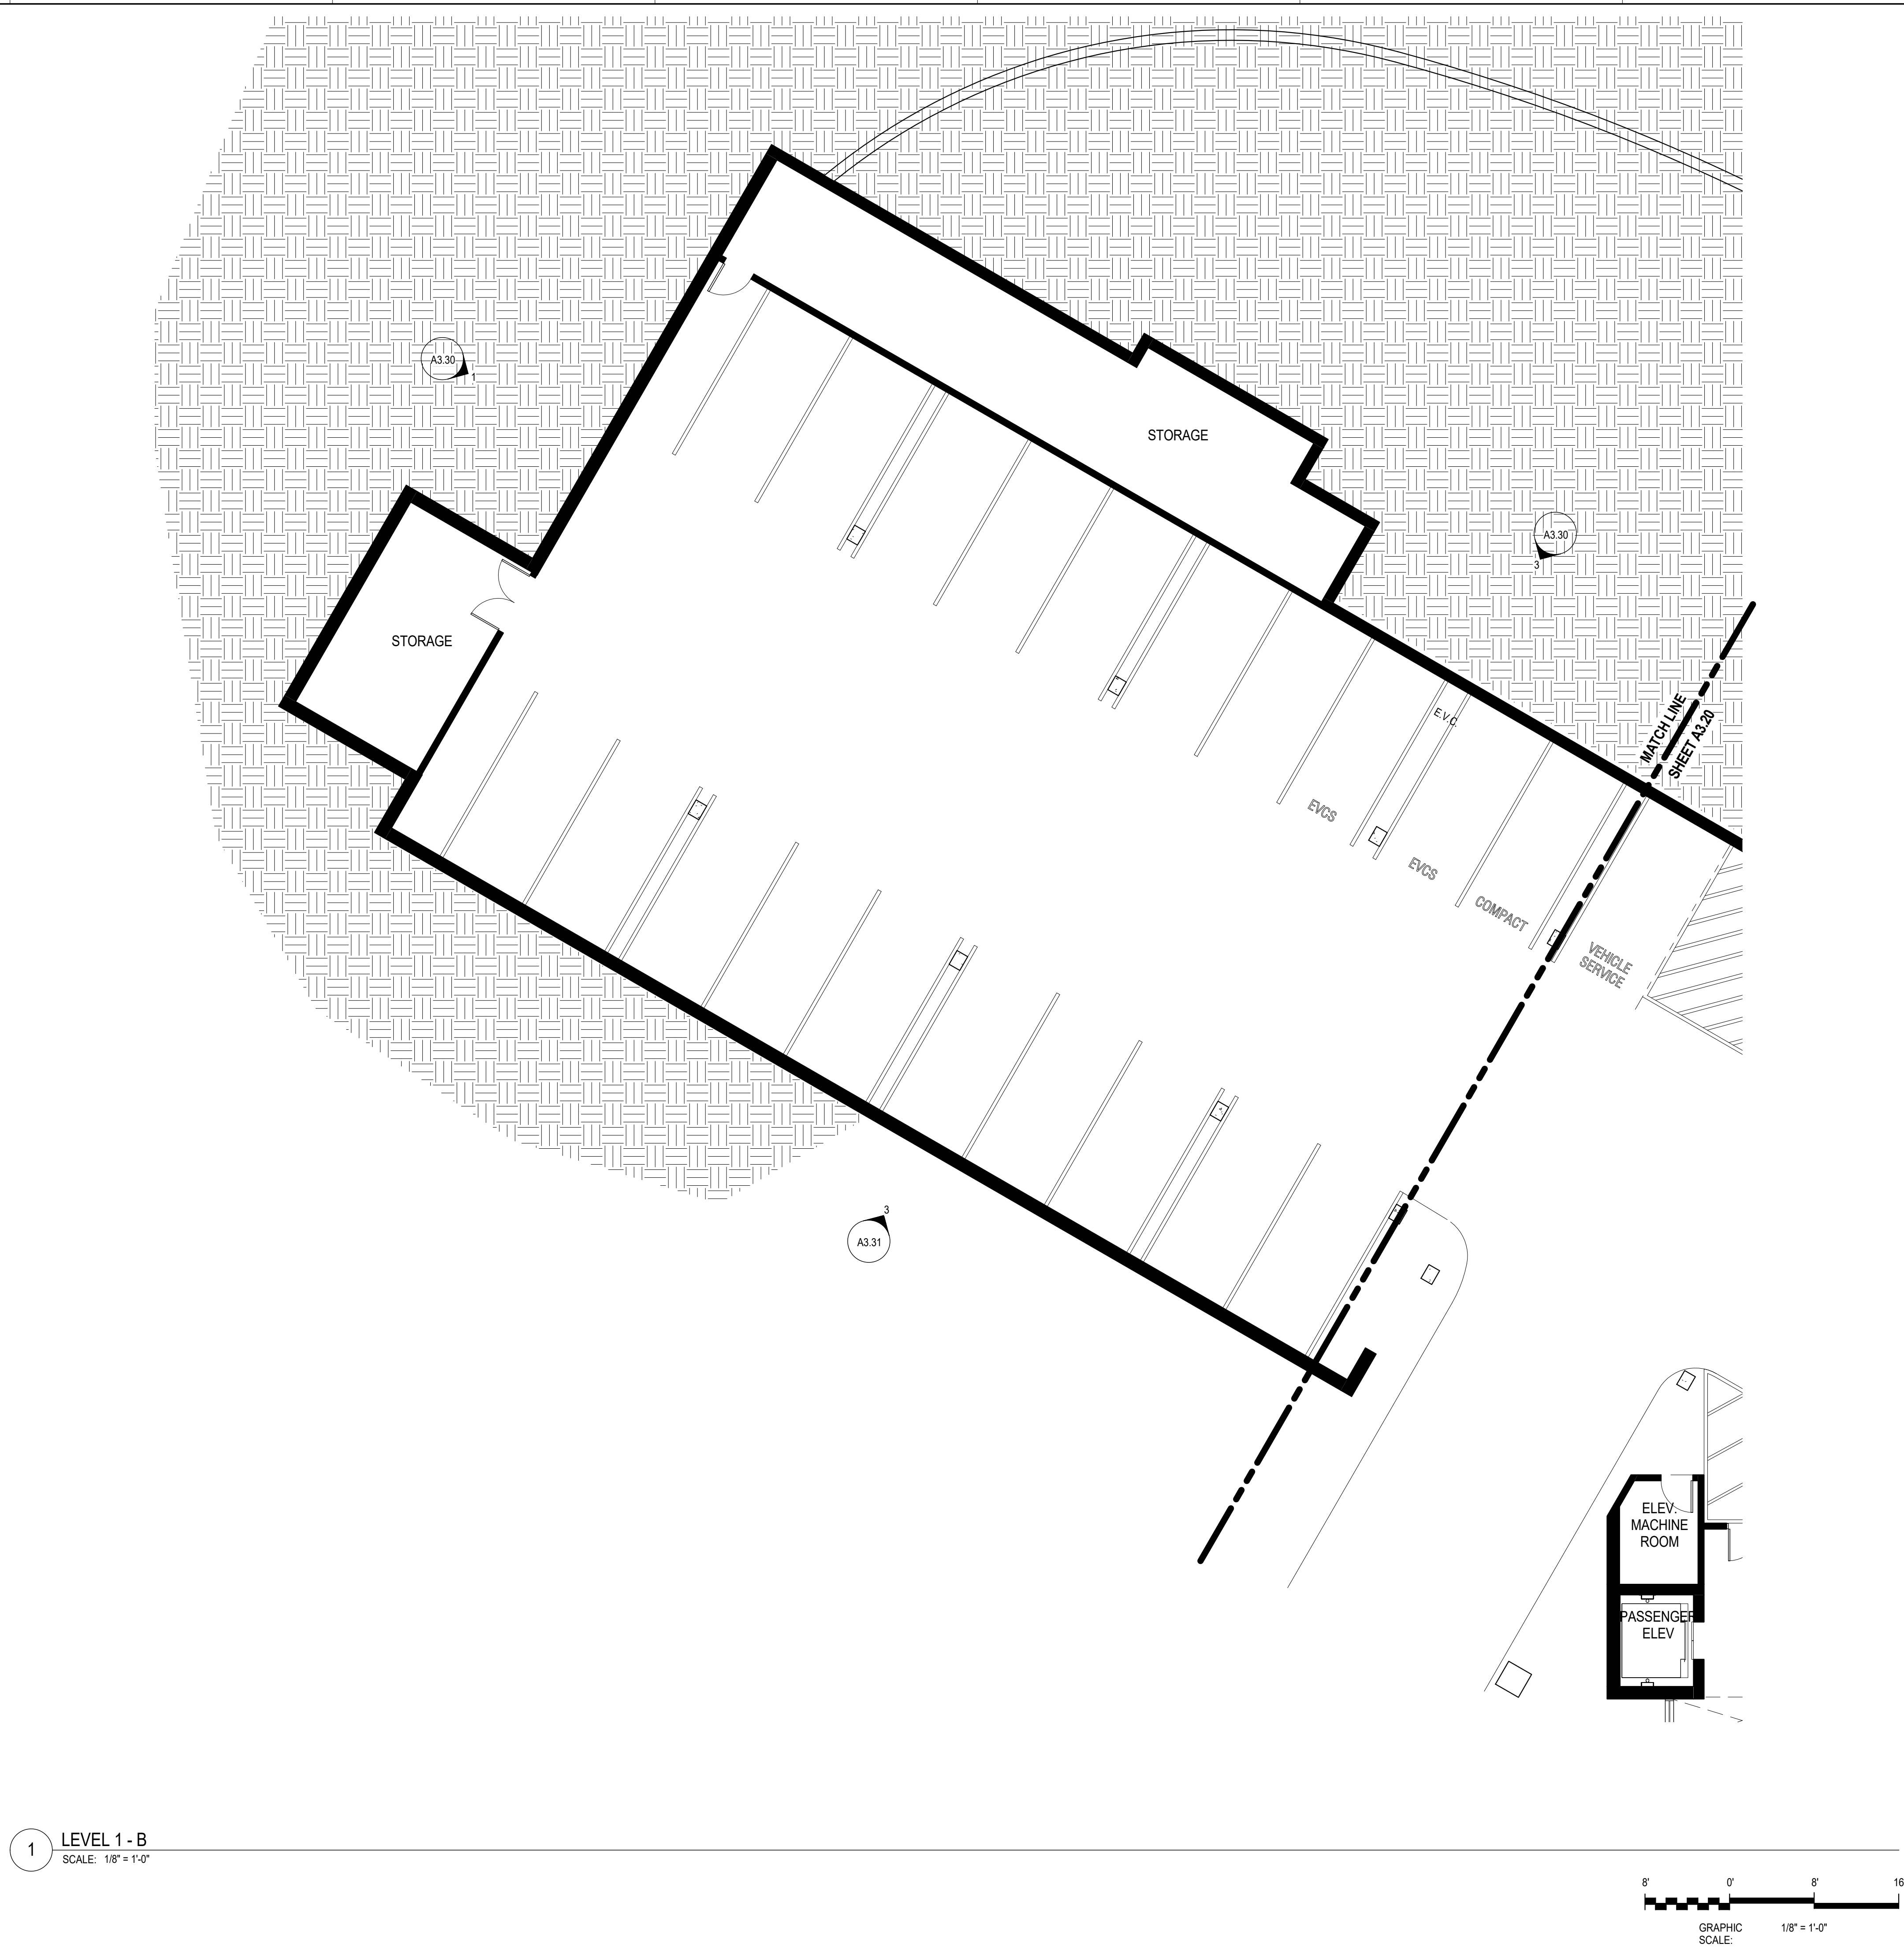


MEMORY CARE

301 BATTERY STREET
7TH FLOOR
SAN FRANCISCO, CA 94111
415.227.0100
www.smithgroupjpr.com

SEALS AND SIGNATURES

NOT FOR
CONSTRUCTION

KEYPLAN

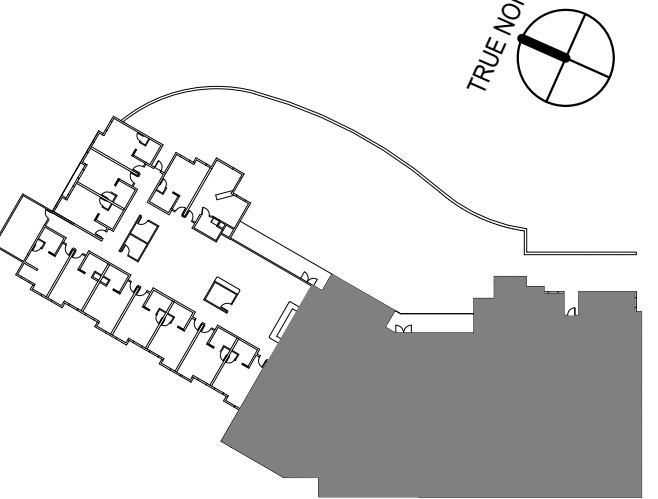

SHEET TITLE

FLOOR PLAN - LEVEL 2 -
A

1371.002

PROJECT NUMBER

SHEET NUMBER

A3.22



MEMORY CARE


301 BATTERY STREET
7TH FLOOR
SAN FRANCISCO, CA 94111
415.227.0100
www.smithgroupjpr.com

[illegible]

SEALS AND SIGNATURES

NOT FOR
CONSTRUCTION

KEYPLAN

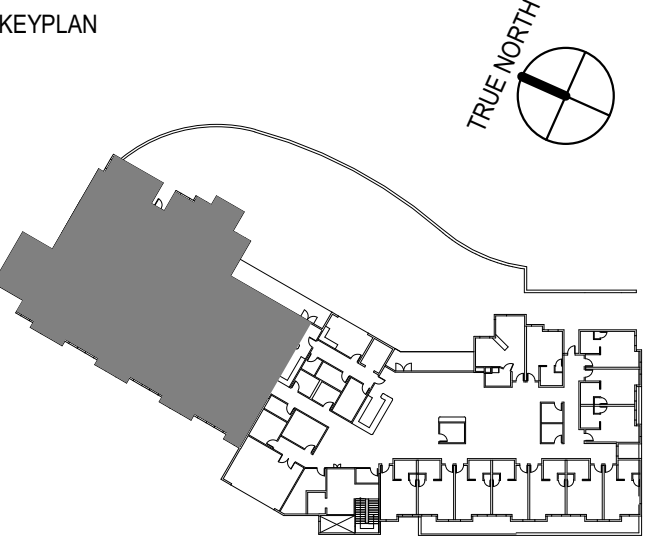

SHEET TITLE

FLOOR PLAN - LEVEL 2 -
B

21371.002


PROJECT NUMBER

SHEET NUMBER

A3.23



1 LEVEL 2 - B
SCALE: 1/8" = 1'-0"

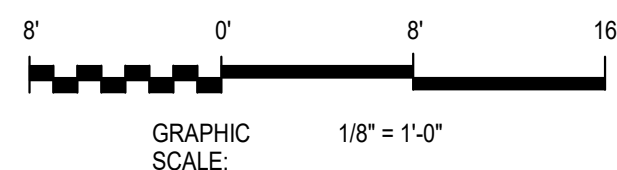

Plot Date: 8/11/2017 12:38:08 PM Author

MEMORY CARE


301 BATTERY STREET
7TH FLOOR
SAN FRANCISCO, CA 94111
415.227.0100
www.smithgroupjjr.com

[illegible]

SEALS AND SIGNATURES

NOT FOR
CONSTRUCTION

KEYPLAN

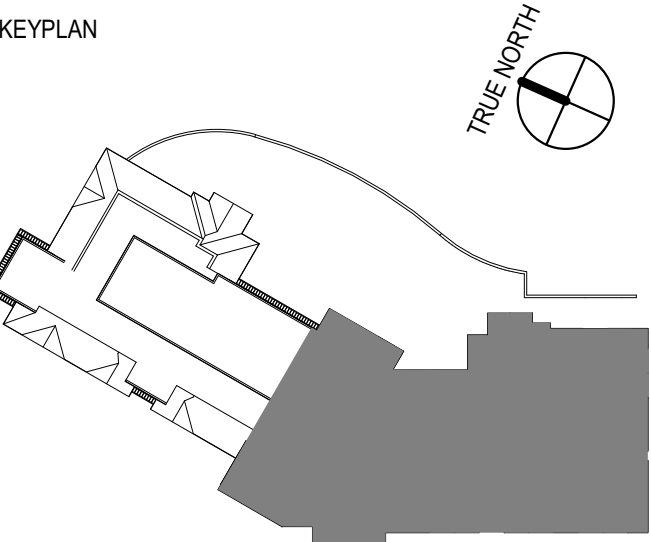

SHEET TITLE


ROOF PLAN - A

21371.002

PROJECT NUMBER

SHEET NUMBER

A3.24

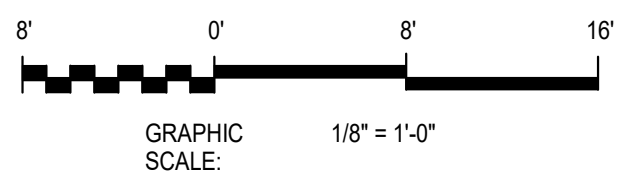

Plot Date: 8/11/2017 12:38:29 PM Author:

1 ROOF PLAN - A
SCALE: 1/8" = 1'-0"

TILE ROOF TO MATCH EXISTING BUILDINGS

LOW-SLOPE ROOF

SHEET A3.25
MATCH LINE

MEMORY CARE


301 BATTERY STREET
7TH FLOOR
SAN FRANCISCO, CA 94111
415.227.0100
www.smithgroupjjr.com

[illegible]

SEALS AND SIGNATURES

NOT FOR
CONSTRUCTION

KEYPLAN

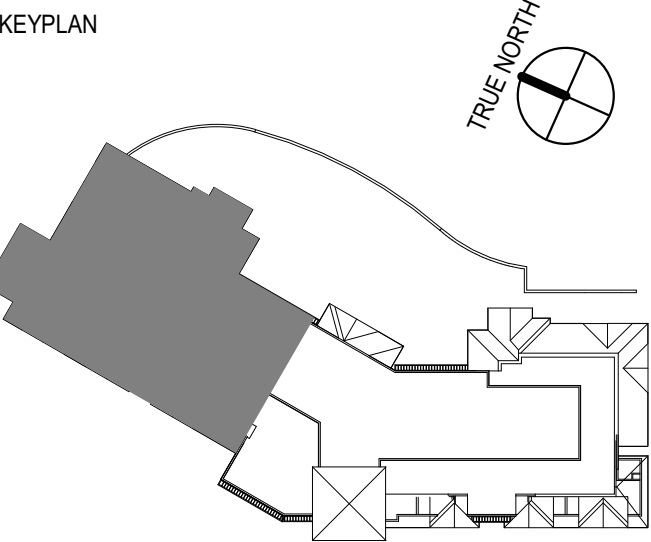

SHEET TITLE


ROOF PLAN - B

1371.002


PROJECT NUMBER

SHEET NUMBER


A3.25

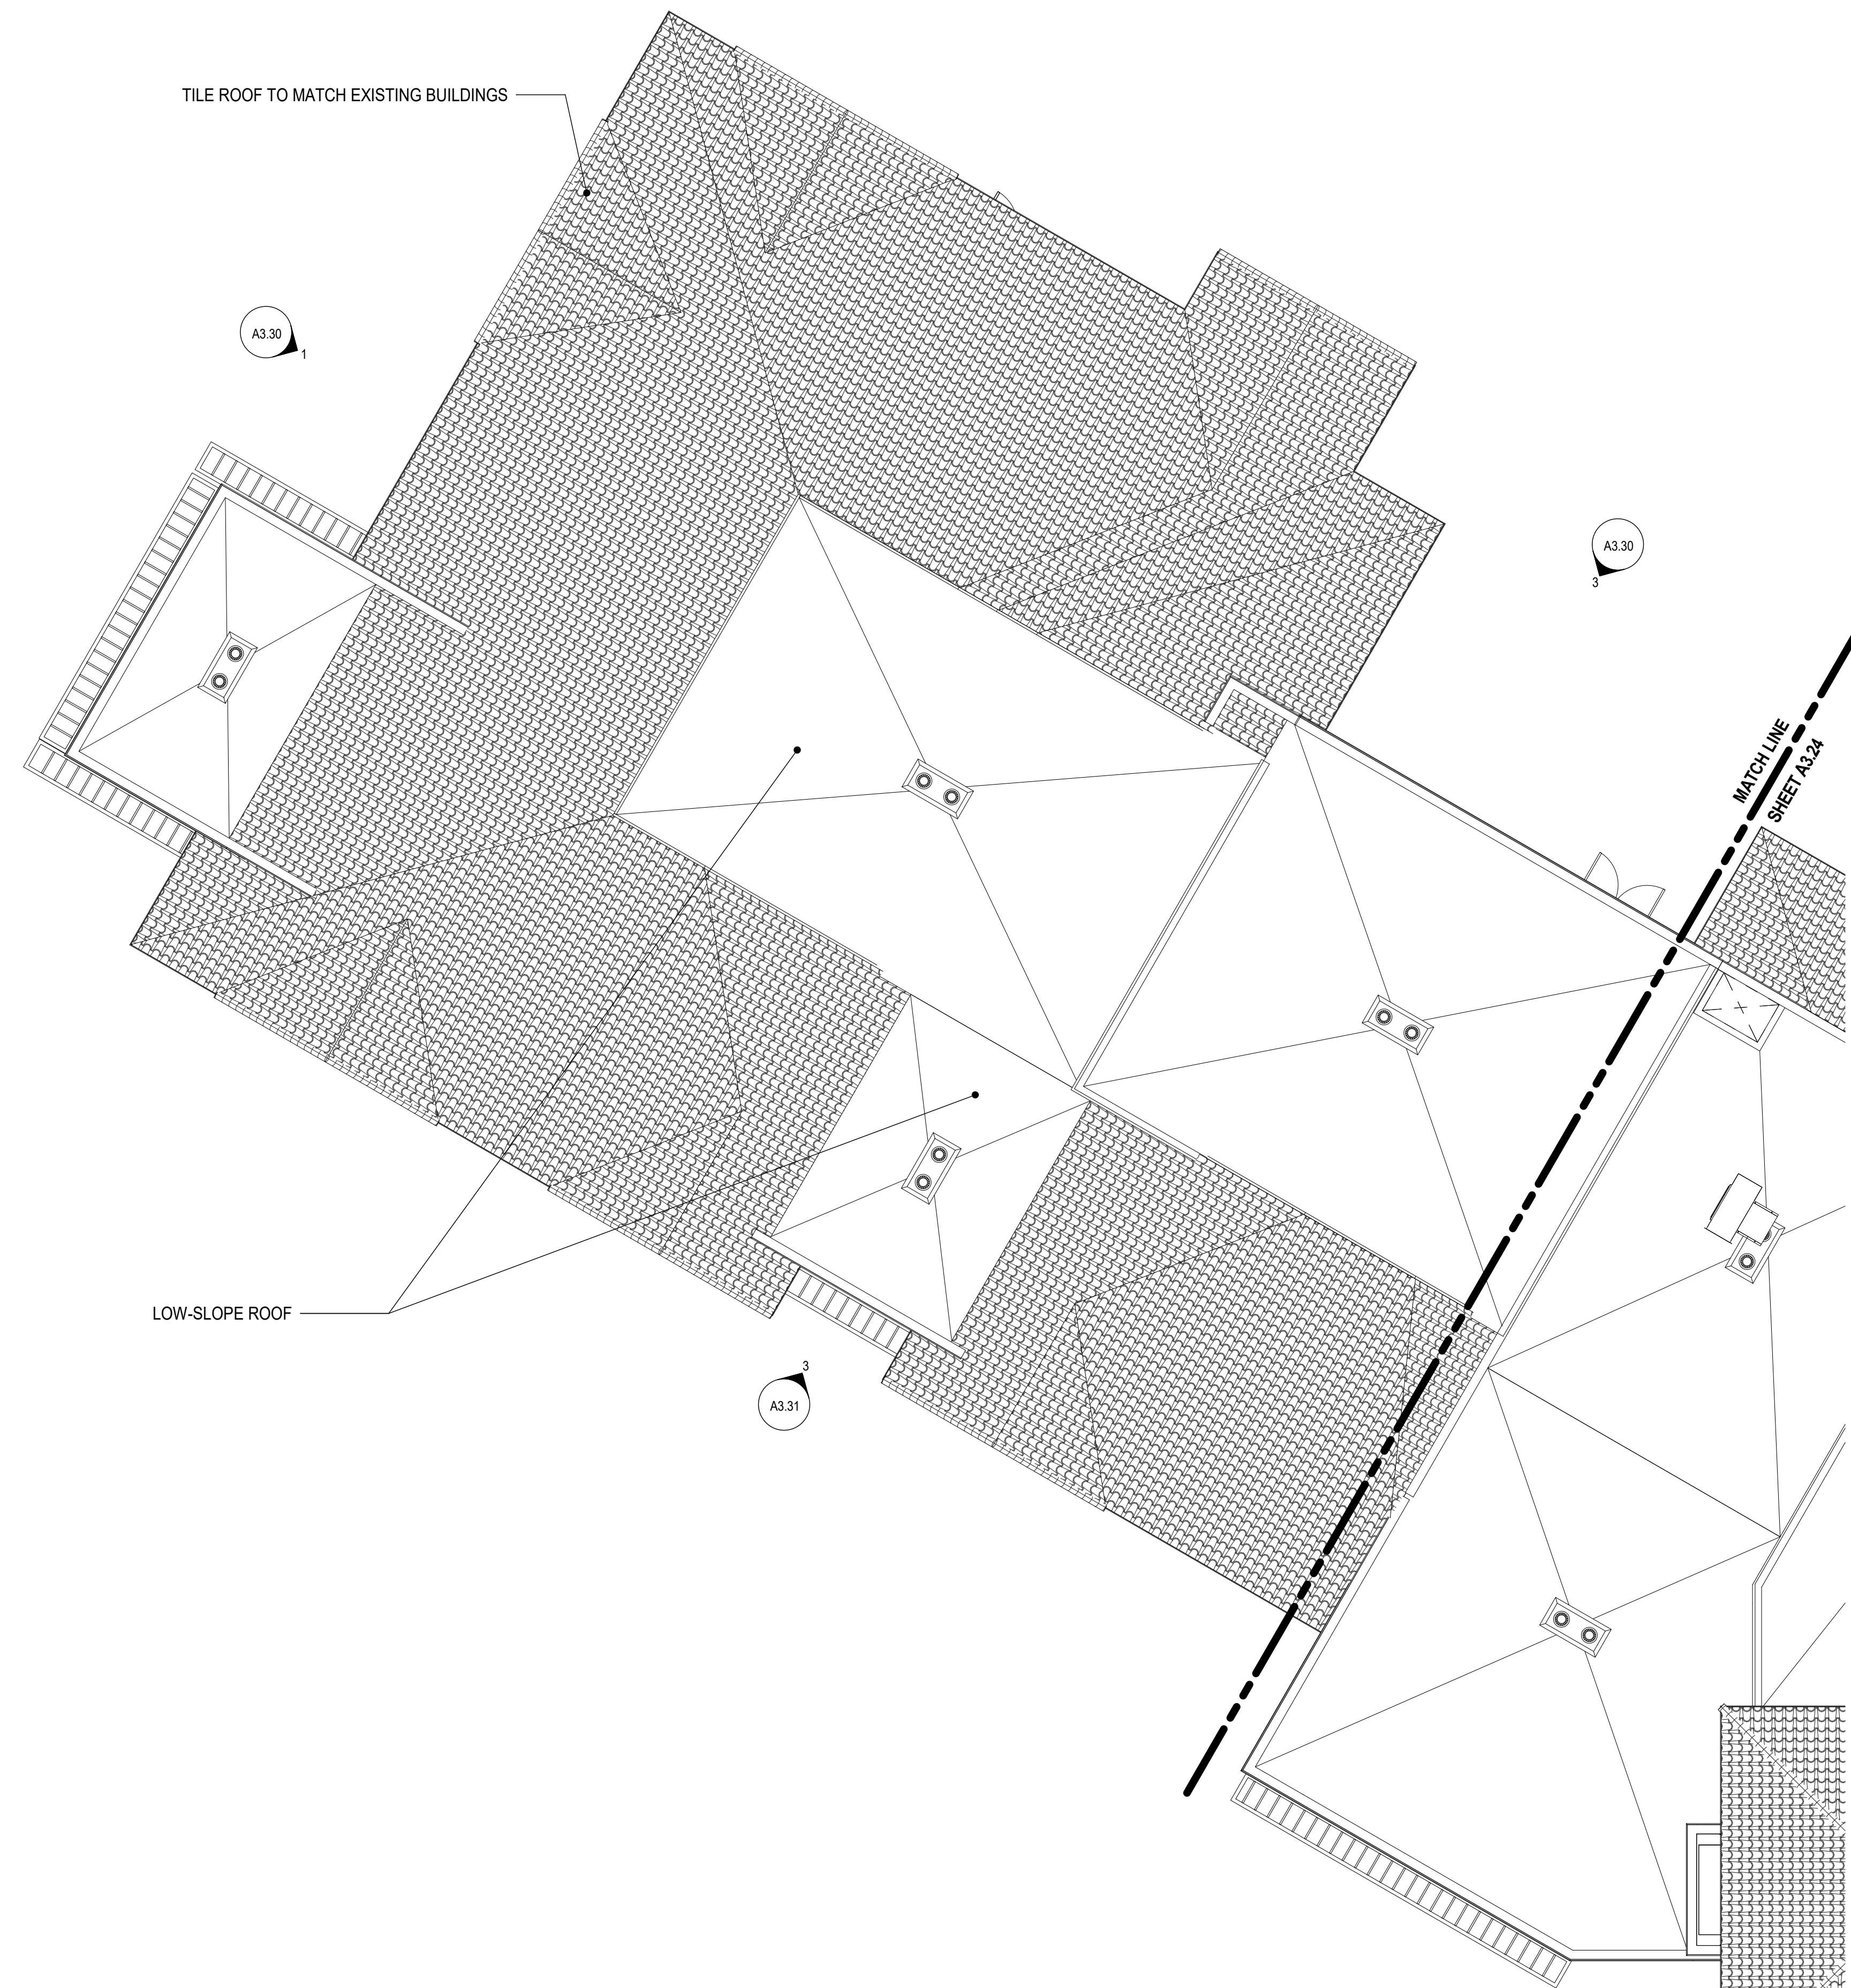


1 ROOF PLAN - B
SCALE: 1/8" = 1'-0"

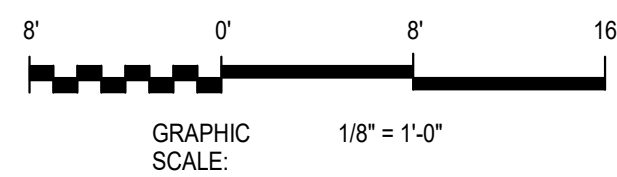


Plot Date: 8/11/2017 12:38:40 PM Author:

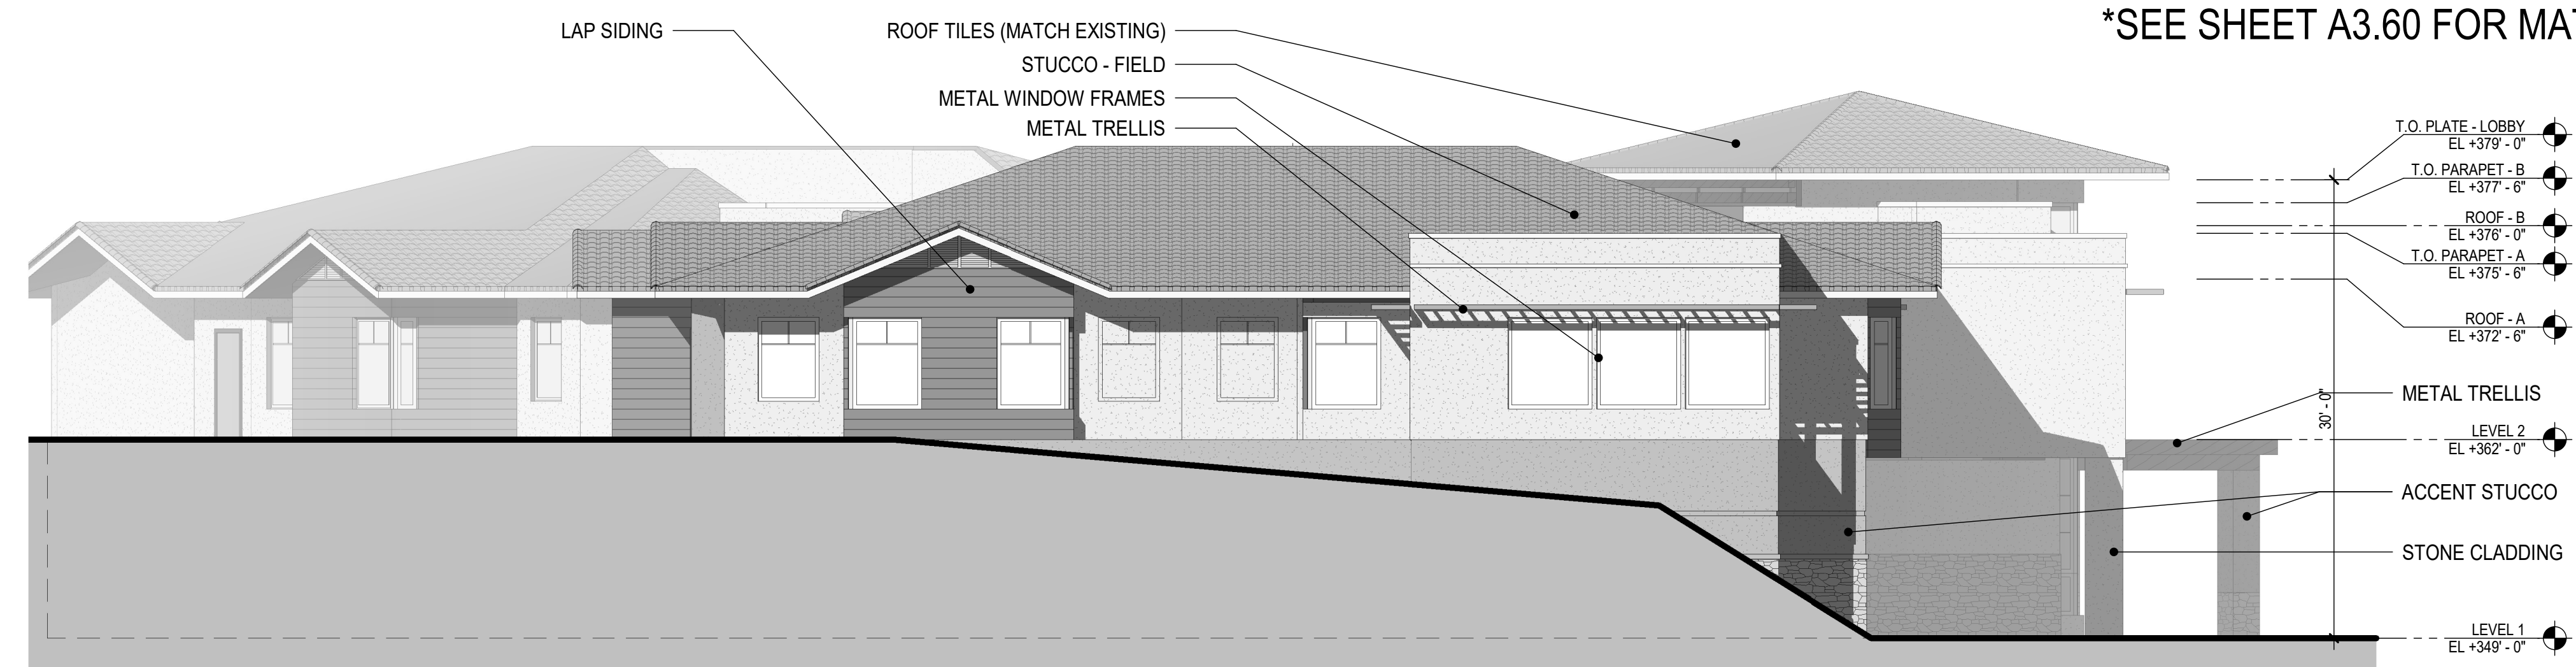

1 NORTH ELEVATION - ILLUSTRATIVE
SCALE: 1/8" = 1'-0"

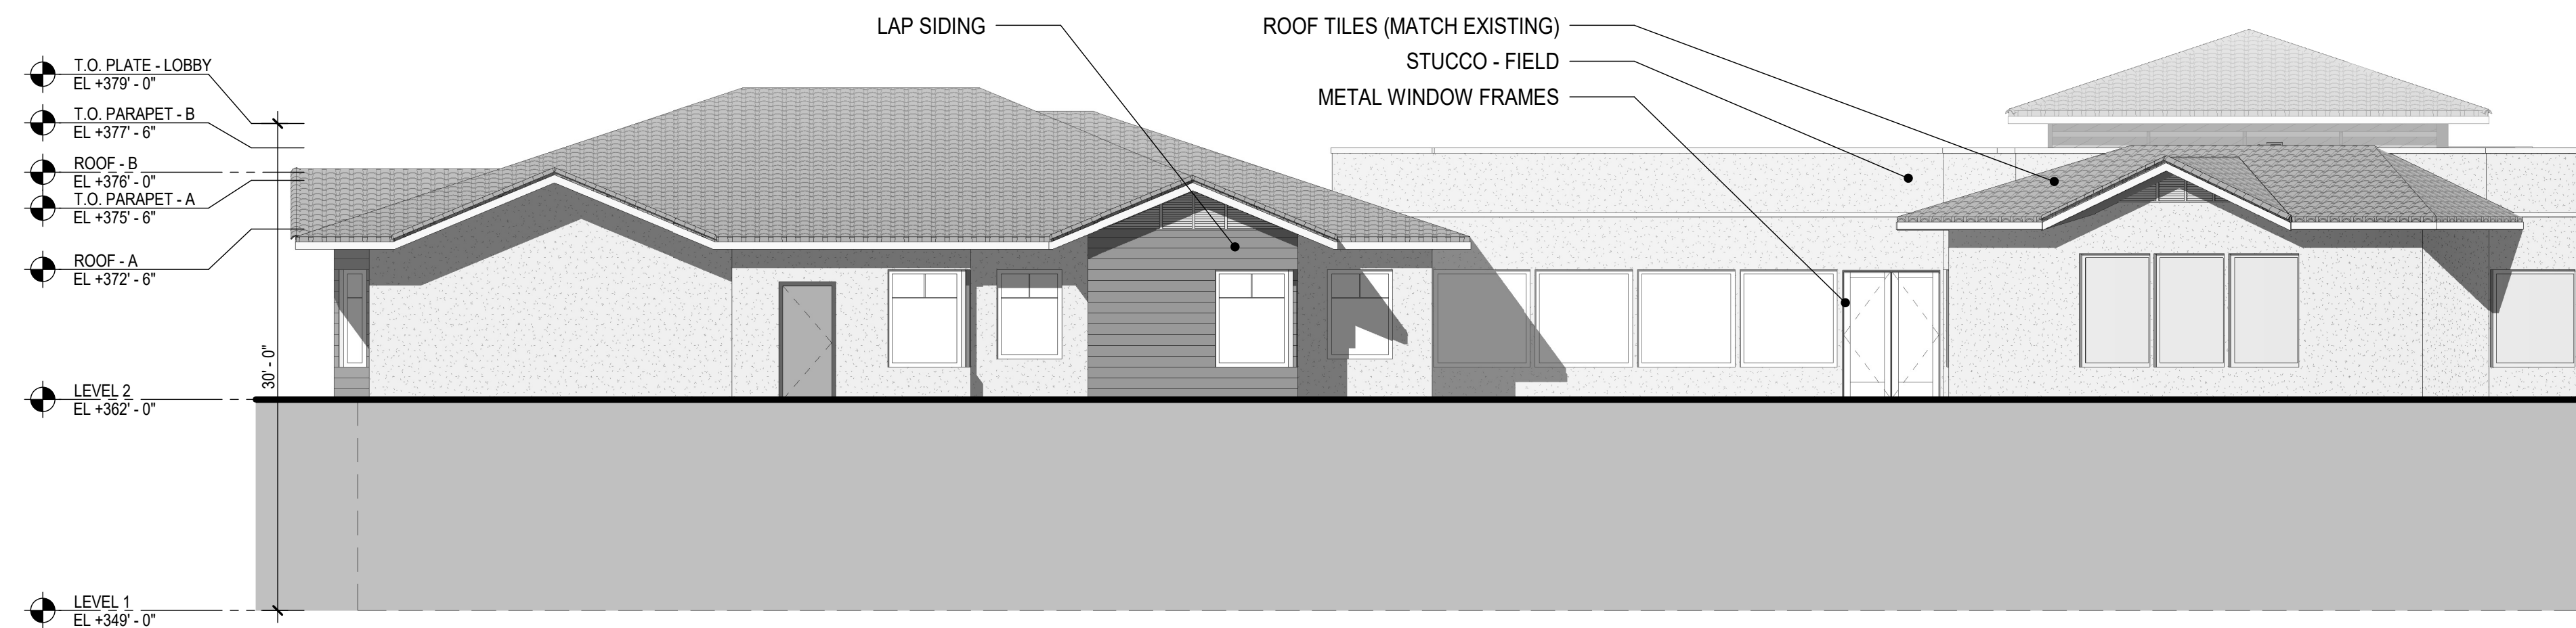

2 EAST ELEVATION - ILLUSTRATIVE - A
SCALE: 1/8" = 1'-0"

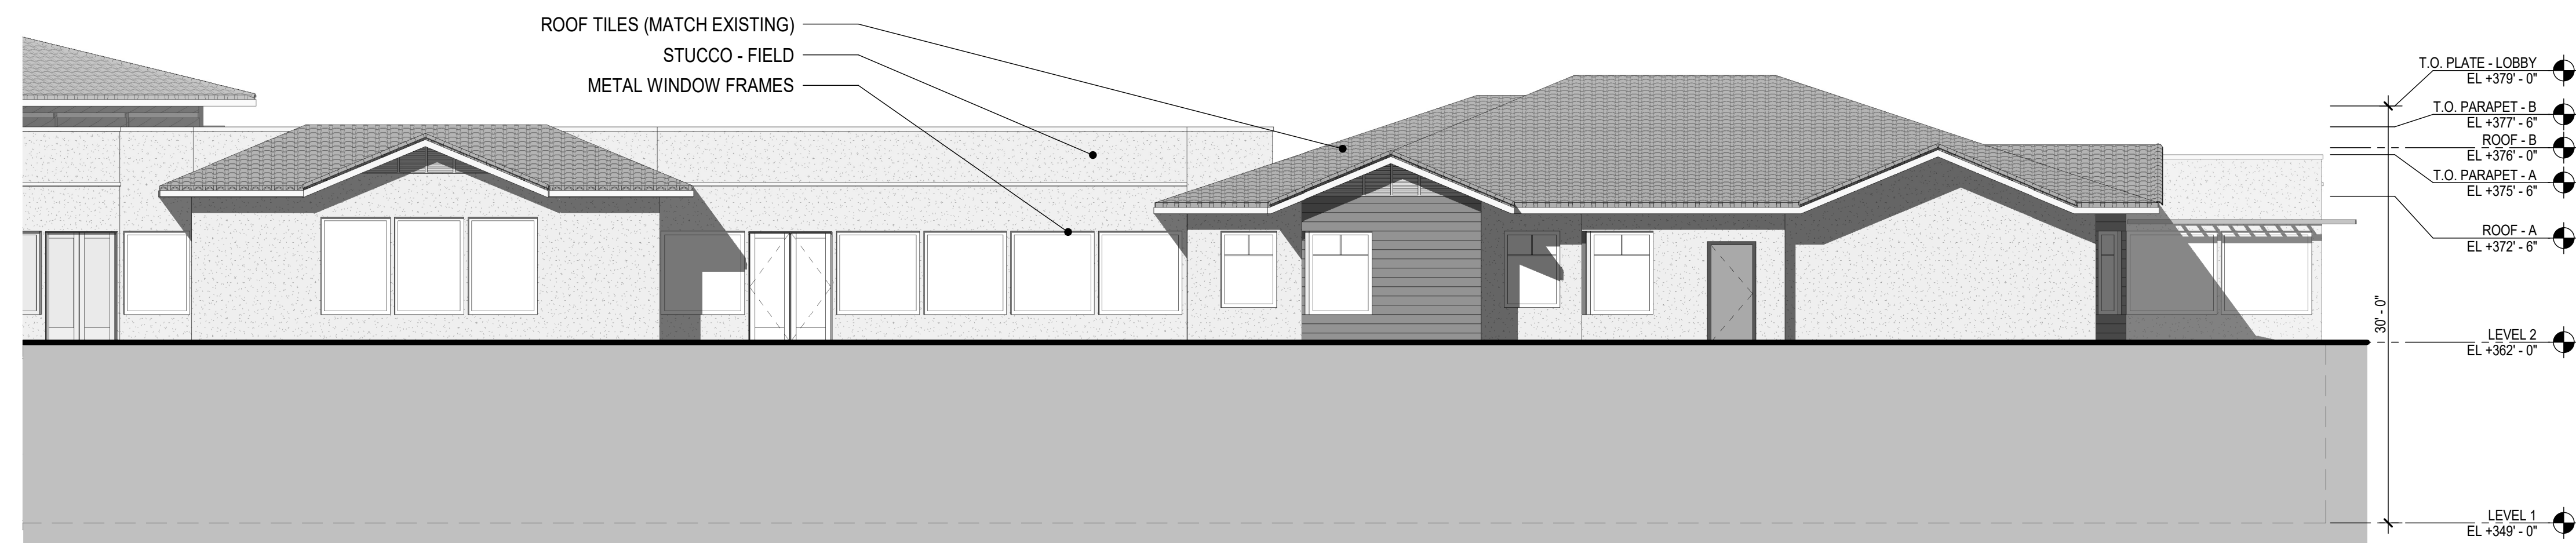

3 EAST ELEVATION - ILLUSTRATIVE - B
SCALE: 1/8" = 1'-0"

*SEE SHEET A3.60 FOR MATERIALS BOARD

THE FORUM SENIOR COMMUNITY UPDATE

MEMORY CARE


SMITHGROUPJJR

301 BATTERY STREET
7TH FLOOR
SAN FRANCISCO, CA 94111
415.227.0100
www.smithgroupjjr.com

[illegible]

SEALS AND SIGNATURES

NOT FOR
CONSTRUCTION

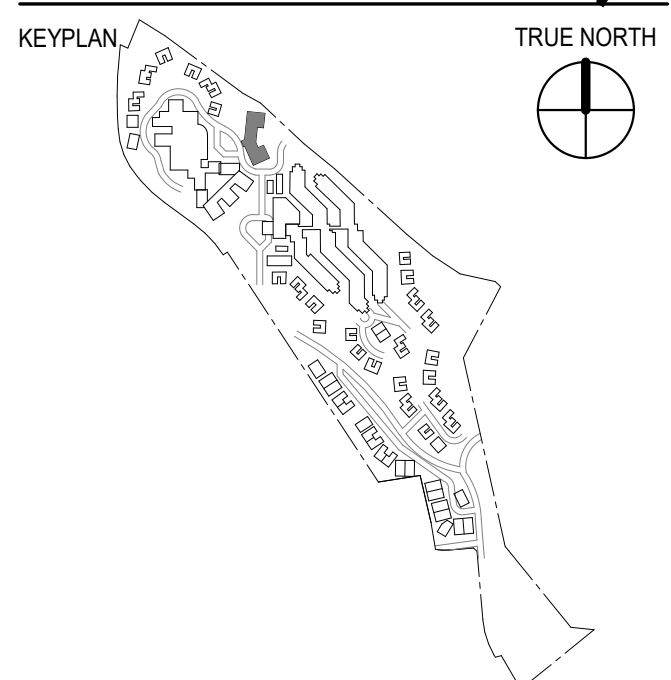

SHEET TITLE

ILLUSTRATIVE ELEVATIONS

21371.002


PROJECT NUMBER

SHEET NUMBER

A3.30


8/11/2017 12:38:48 PM Author

Plot Date:

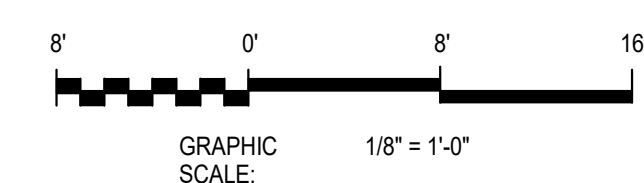


MEMORY CARE

301 BATTERY STREET
7TH FLOOR
SAN FRANCISCO, CA 94111
415.227.0100
www.smithgroupjjr.com

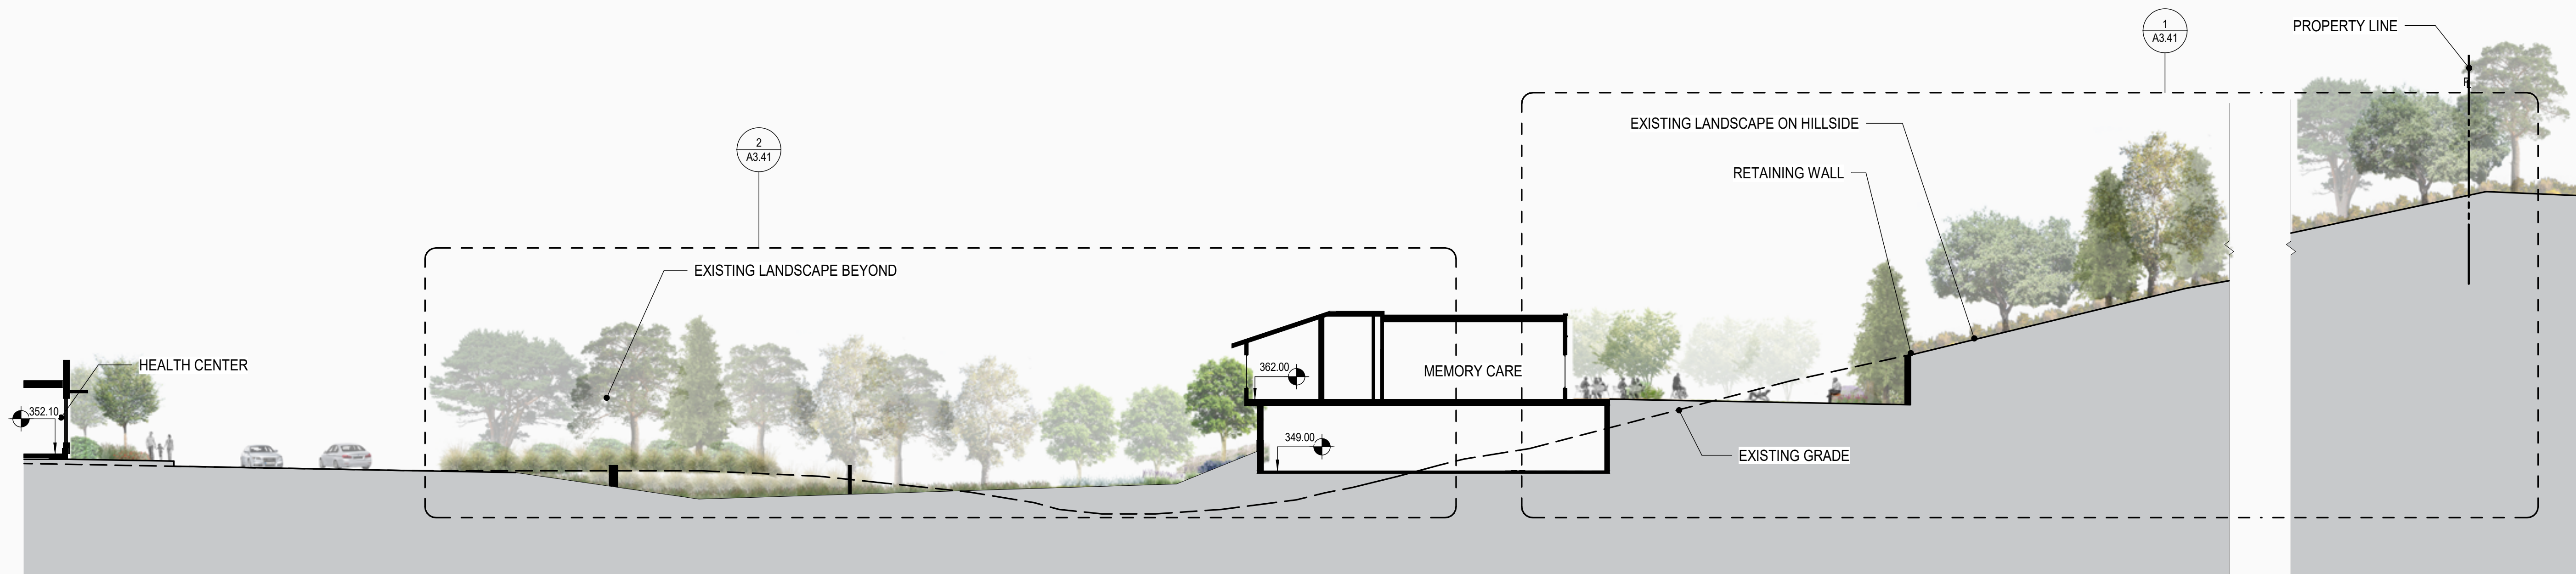

1 SITE SECTION - (EAST-WEST)
SCALE: 1/16" = 1'-0"

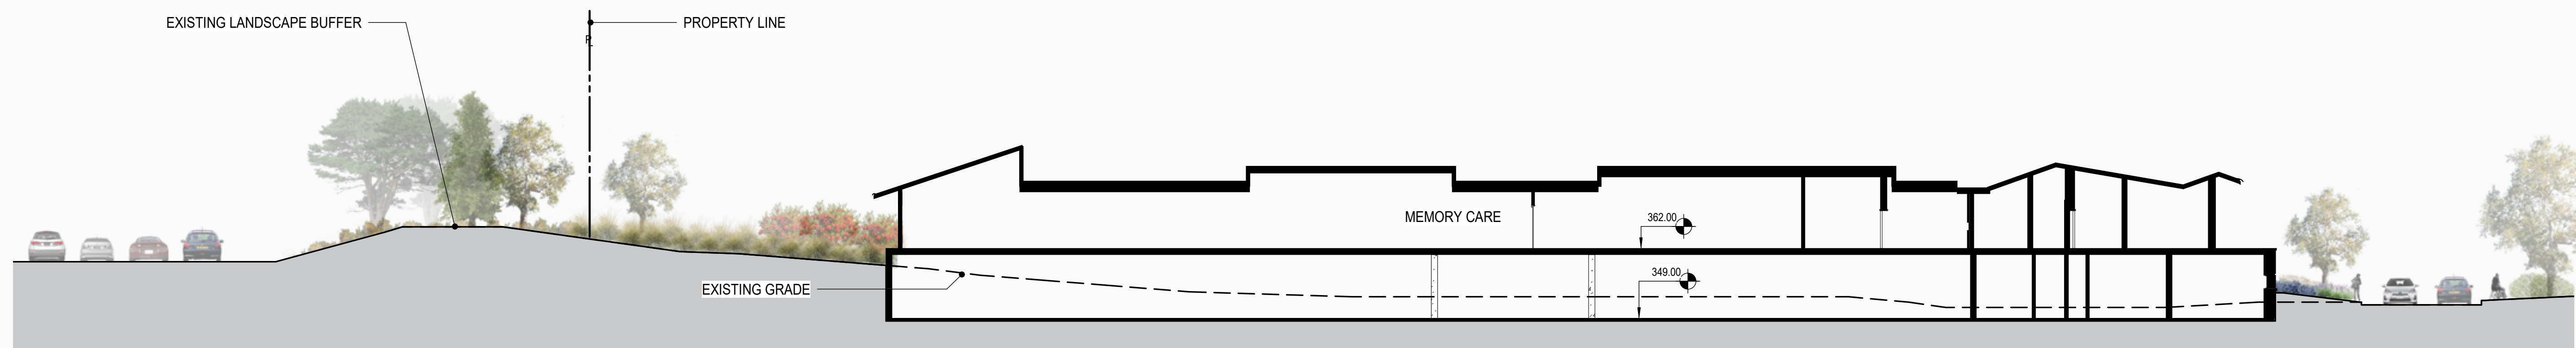


2 SITE SECTION (NORTH-SOUTH)
SCALE: 1/16" = 1'-0"

[illegible]

SEALS AND SIGNATURES

NOT FOR
CONSTRUCTION

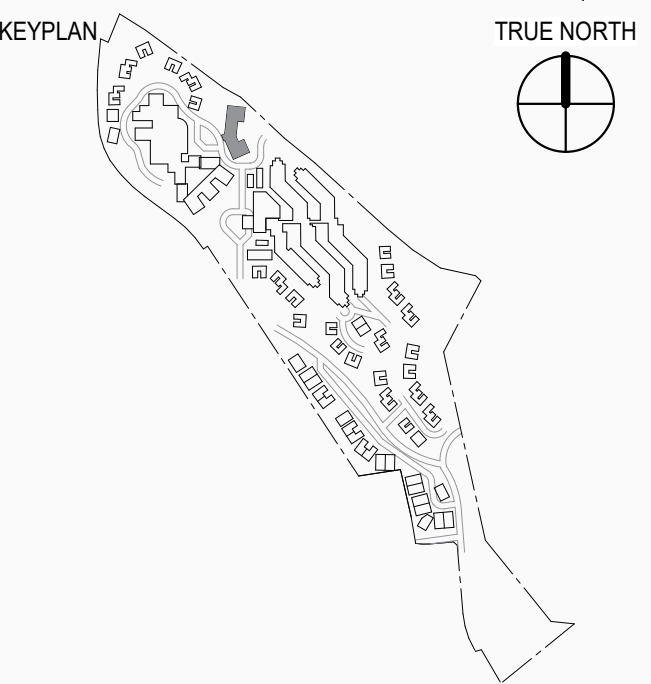

SHEET TITLE

SITE SECTIONS

1371.002

PROJECT NUMBER

A3.40

SHEET NUMBER

MEMORY CARE

301 BATTERY STREET
7TH FLOOR
SAN FRANCISCO, CA 94111
415.227.0100
www.smithgroupjir.com

[illegible]

SEALS AND SIGNATURES

NOT FOR
CONSTRUCTION

KEYPLAN TRUE NORTH



SHEET TITLE

BUILDING SECTIONS

PROJECT NUMBER

21371.002

A3.41


SHEET NUMBER



1 BUILDING SECTION - A
SCALE: 1/8" = 1'-0"



2 BUILDING SECTION - B
SCALE: 1/8" = 1'-0"

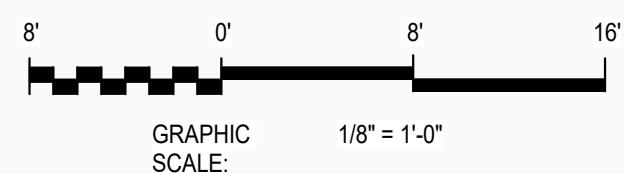

MEMORY CARE


301 BATTERY STREET
7TH FLOOR
SAN FRANCISCO, CA 94111
415.227.0100
www.smithgroupjjr.com

ISSUED FOR	REV	DATE
SPP SUBMITTAL #4 - ALT. - 23 VILLAS		3 APR 2018
SITE PLAN REVIEW SUBMITTAL #3		11 AUG 2017
SITE PLAN REVIEW SUBMITTAL #2		28 APR 2017
SITE PLAN REVIEW SUBMITTAL		16 DEC 2016

SEALS AND SIGNATURES

NOT FOR
CONSTRUCTION

KEYPLAN TRUE NORTH

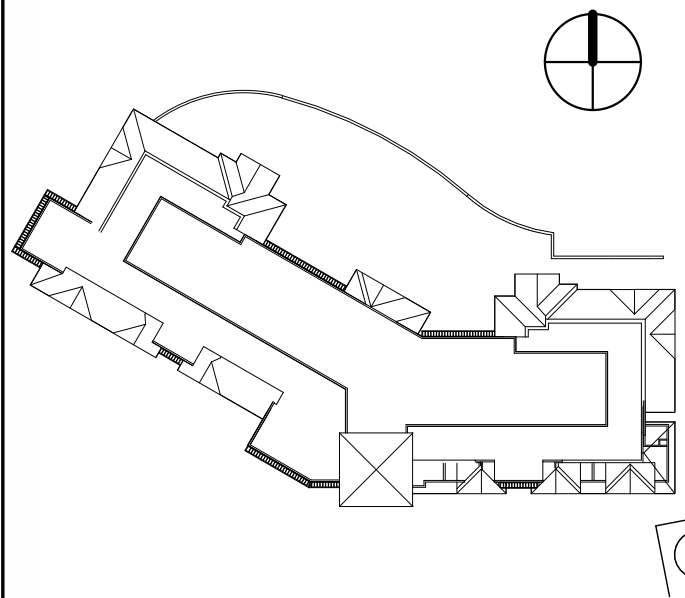

SHEET TITLE

PERSPECTIVES

21371.002

PROJECT NUMBER

A3.50

SHEET NUMBER _____



1 WEST PERSPECTIVE
SCALE: 1/2" = 1'-0"

MEMORY CARE

301 BATTERY STREET
7TH FLOOR
SAN FRANCISCO, CA 94111
415.227.0100
www.smithgroupjjr.com

[illegible]

SEALS AND SIGNATURES

NOT FOR
CONSTRUCTION

SHEET TITLE

MATERIALS

21371.002

PROJECT NUMBER

A3.60

SHEET NUMBER

