

THE FORUM SENIOR COMMUNITY UPDATE

DINING RENOVATION AND ADDITION


SMITHGROUP JJR

301 BATTERY STREET
7TH FLOOR
SAN FRANCISCO, CA 94111
415.227.0100
www.smithgroupjjr.com

[illegible]

SEALS AND SIGNATURES


NOT FOR
CONSTRUCTION

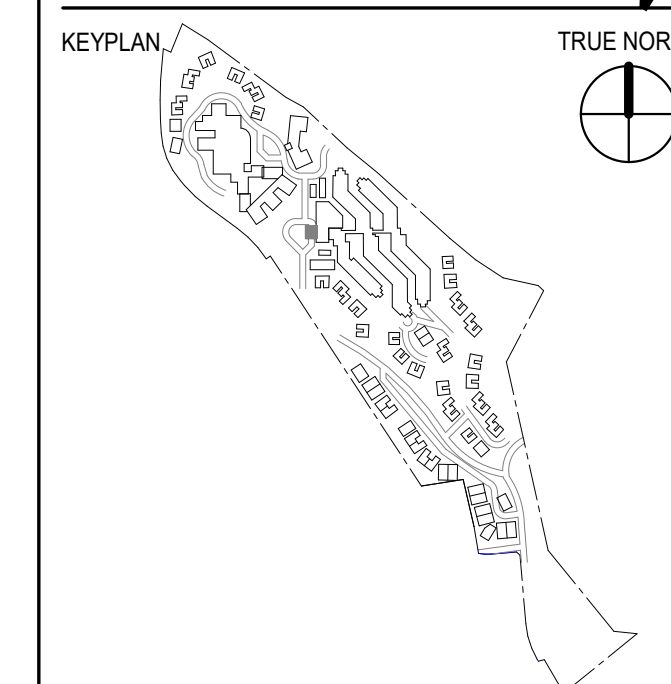

SHEET TITLE

REFERENCE IMAGES

PROJECT NUMBER **A6.01**

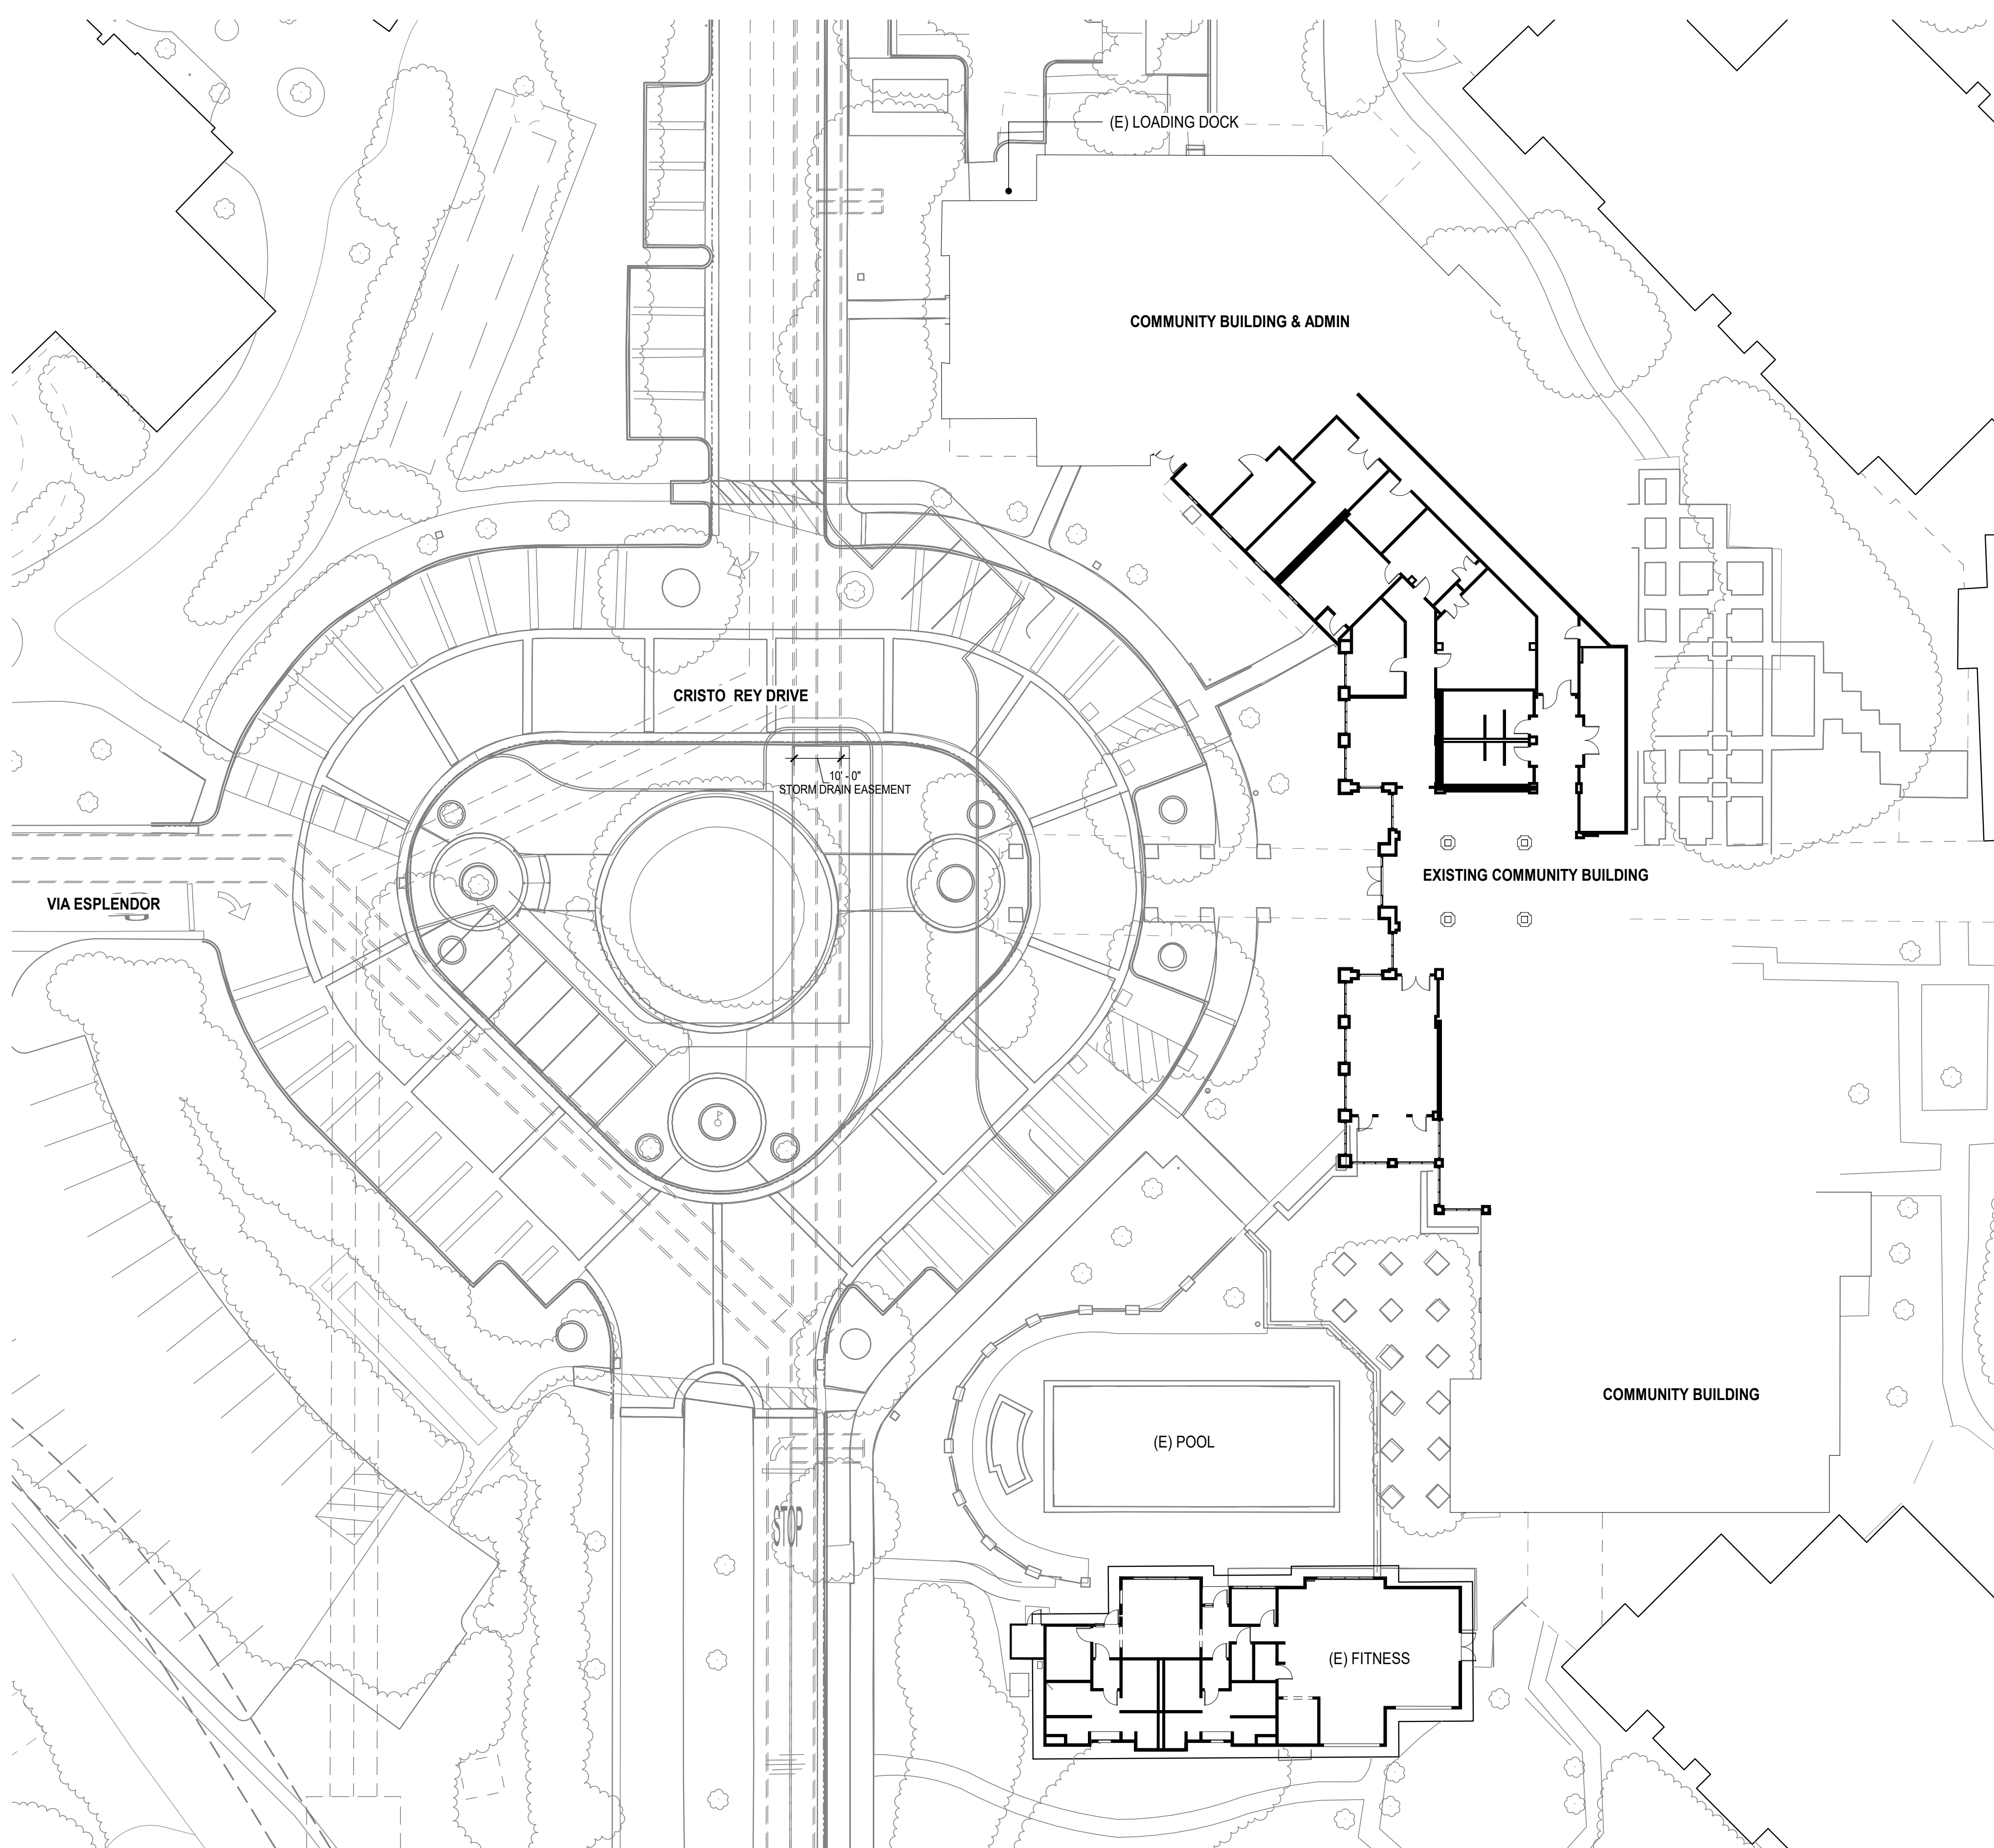

GENERAL SHEET NOTES

- A. CIVIL DRAWINGS CONTAIN ADDITIONAL GRADING INFORMATION.
- B. LANDSCAPE DRAWINGS CONTAIN SITE DESIGN INFORMATION.

THE FORUM SENIOR COMMUNITY UPDATE

DINING RENOVATION AND ADDITION

SMITHGROUPJJR

301 BATTERY STREET
7TH FLOOR
SAN FRANCISCO, CA 94111
415.227.0100
www.smithgroupjjr.com

ISSUED FOR	REV	DATE
SPR SUBMITTAL #4 - ALT. - 23 VILLAS		3 APR 2018
SITE PLAN REVIEW SUBMITTAL #3		11 AUG 2017
SITE PLAN REVIEW SUBMITTAL #2		28 APR 2017
SITE PLAN REVIEW SUBMITTAL		16 DEC 2016

SEALS AND SIGNATURES

NOT FOR
CONSTRUCTION


SHEET TITLE


EXISTING SITE PLAN

	21371.005
--	-----------

SHEET NUMBER

A6.10

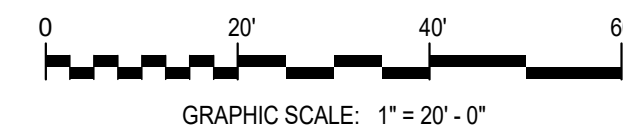

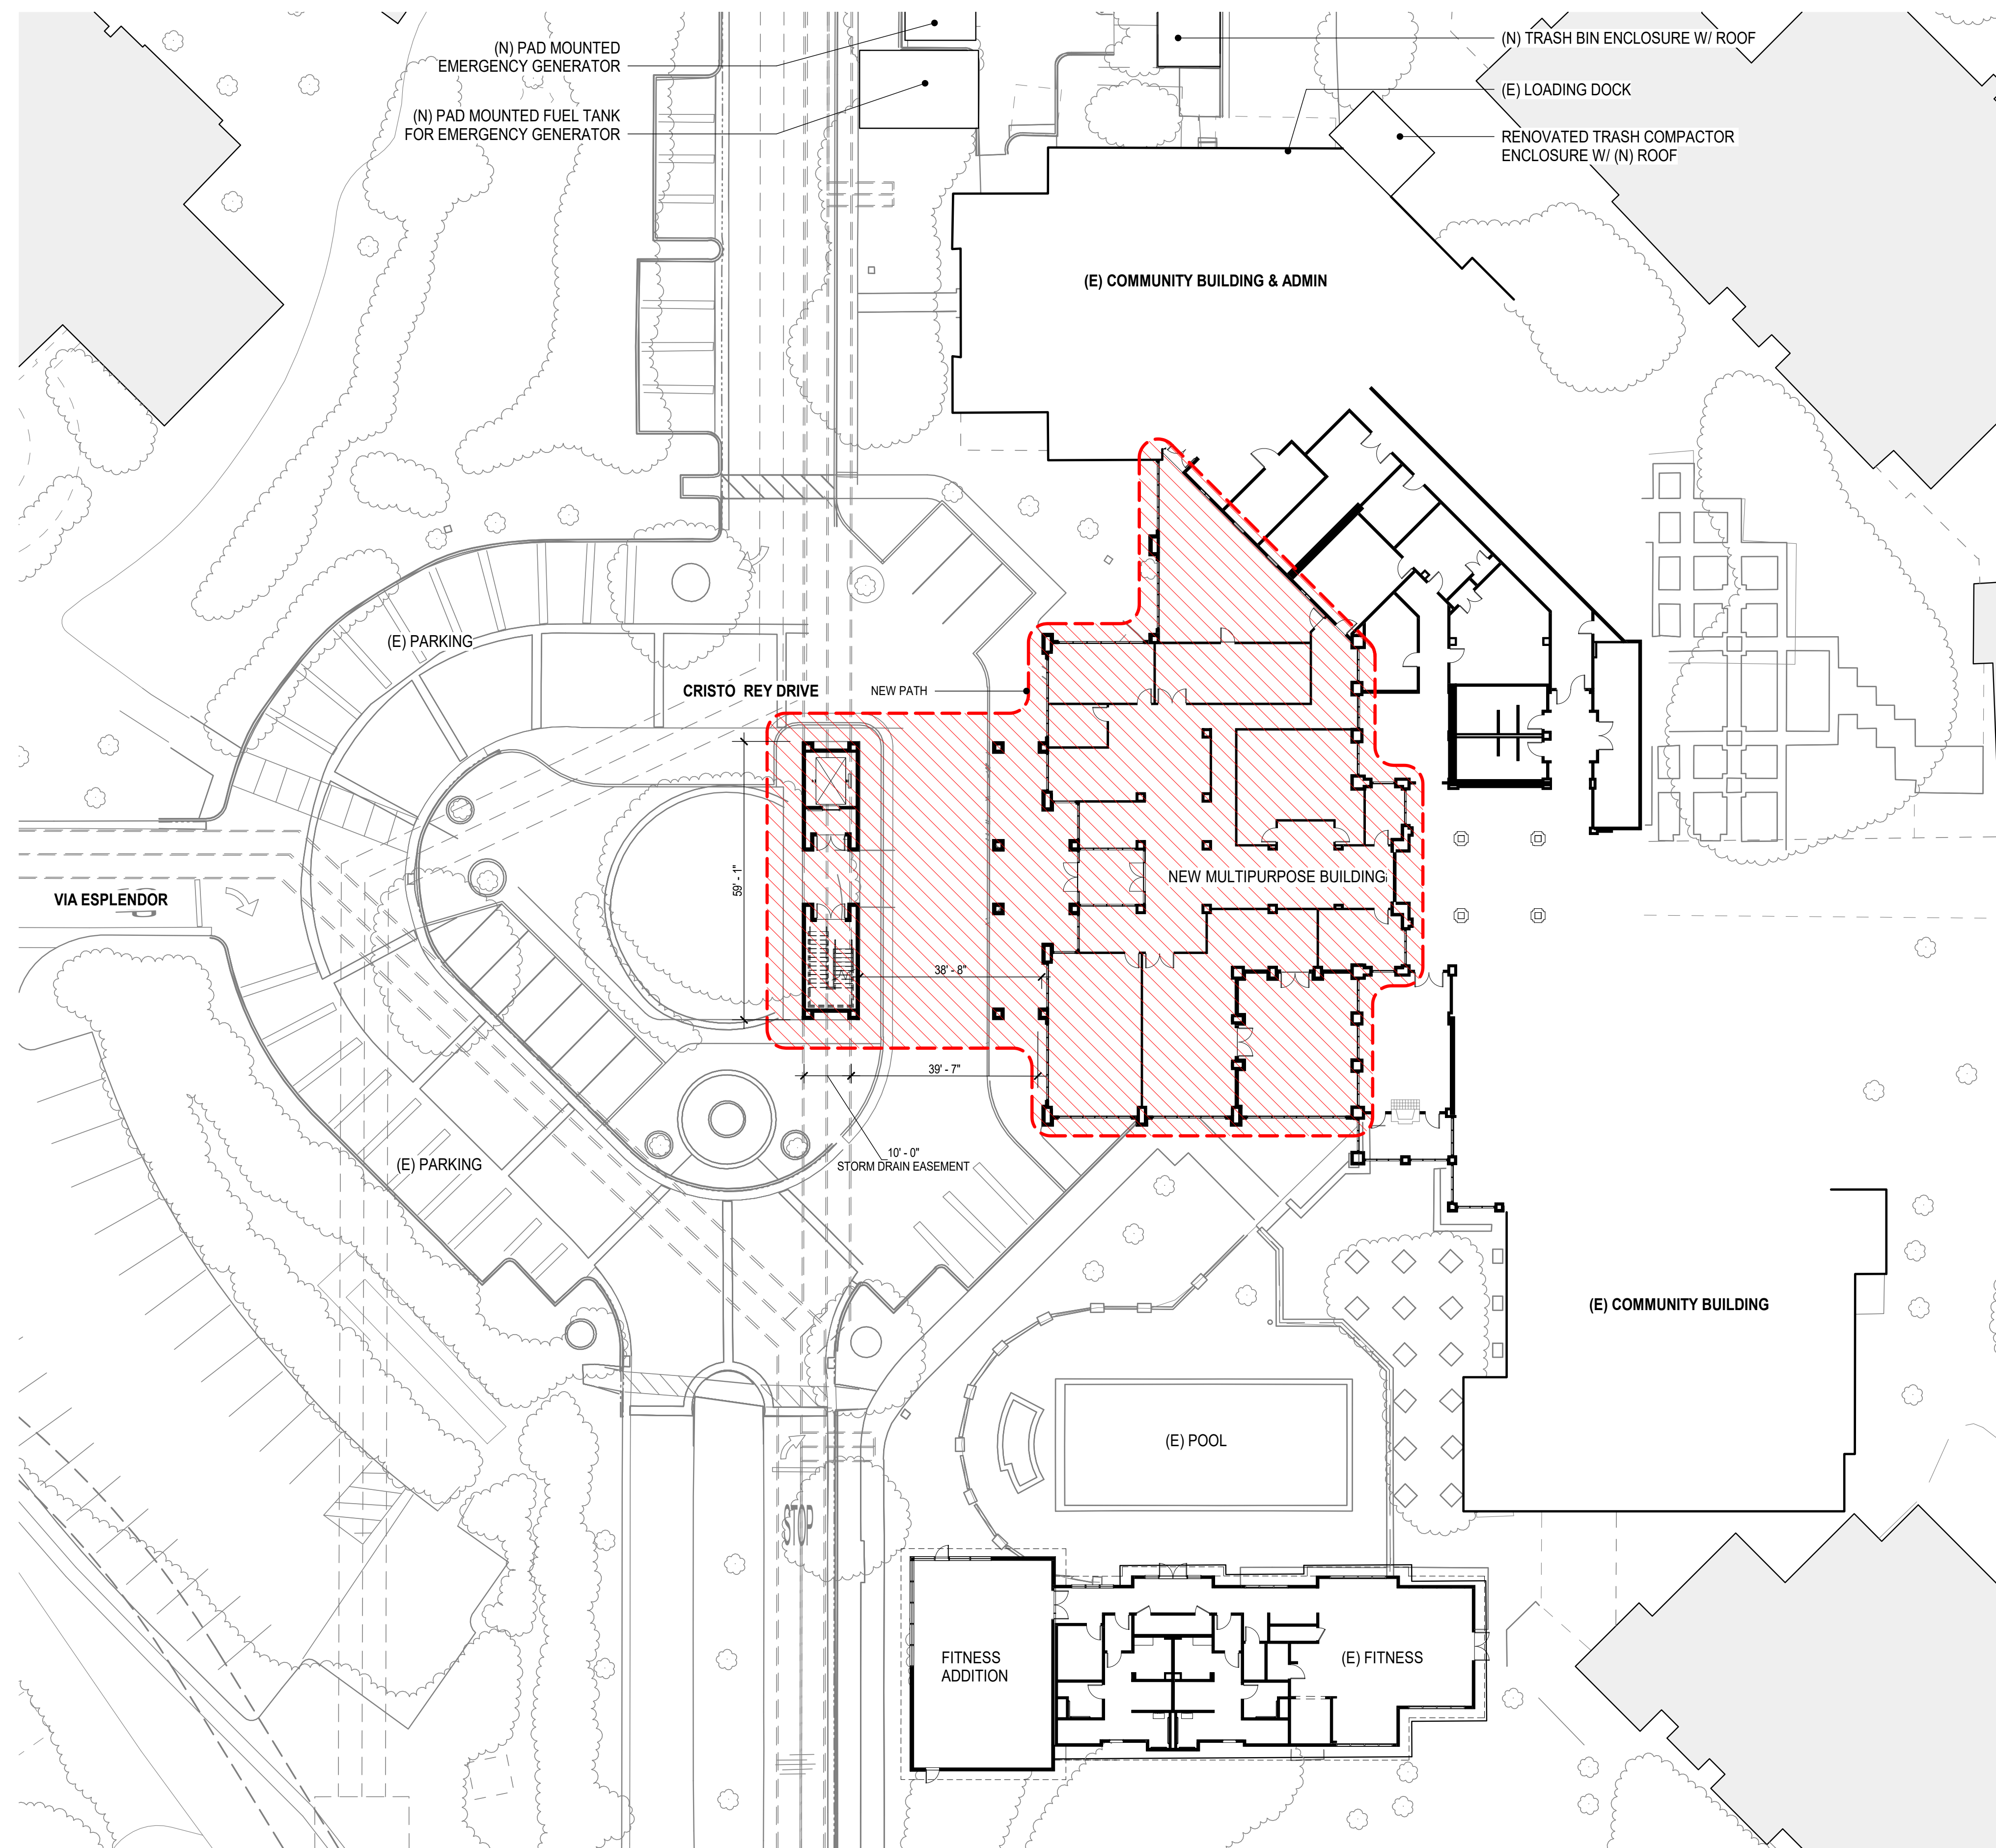

GRAPHIC LEGEND

THE FORUM SENIOR COMMUNITY UPDATE

DINING RENOVATION AND ADDITION

GENERAL SHEET NOTES

- A. CIVIL DRAWINGS CONTAIN ADDITIONAL GRADING INFORMATION.
- B. LANDSCAPE DRAWINGS CONTAIN SITE DESIGN INFORMATION.


SMITHGROUP JJR

301 BATTERY STREET
7TH FLOOR
SAN FRANCISCO, CA 94111
415.227.0100
www.smithgroupjjr.com

ISSUED FOR	REV	DATE
SFR SUBMITTAL #4 - ALT. - 23 VILLAS		3 APR 2018
SITE PLAN REVIEW SUBMITTAL #3		11 AUG 2017
SITE PLAN REVIEW SUBMITTAL #2		28 APR 2017
SITE PLAN REVIEW SUBMITTAL		16 DEC 2016

SEALS AND SIGNATURES

NOT FOR
CONSTRUCTION

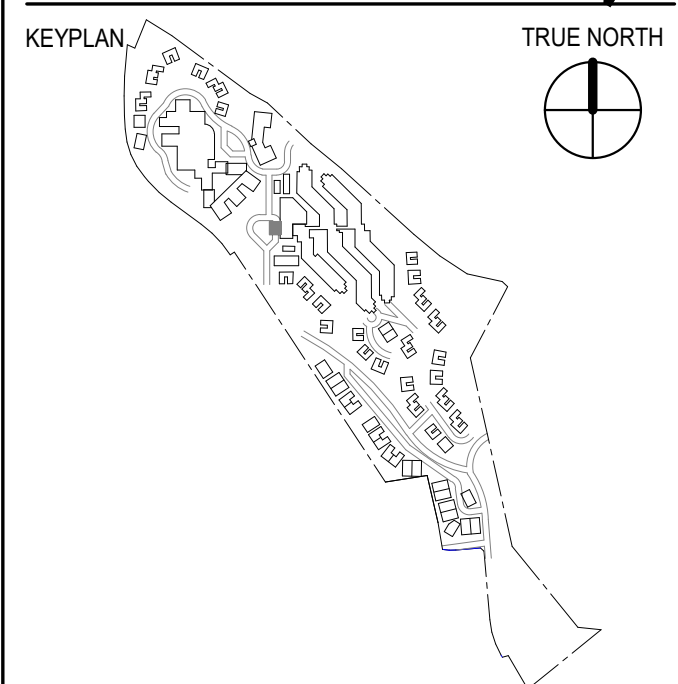

SHEET TITLE


SITE PLAN

21371.005

PROJECT NUMBER

SHEET NUMBER

A6.11

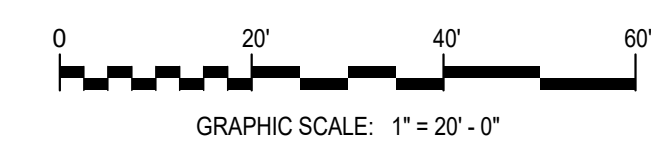


DINING RENOVATION AND ADDITION

301 BATTERY STREET
7TH FLOOR
SAN FRANCISCO, CA 94111
415.227.0100
www.smithgroupjpr.com

[illegible]

SEALS AND SIGNATURES

NOT FOR
CONSTRUCTION

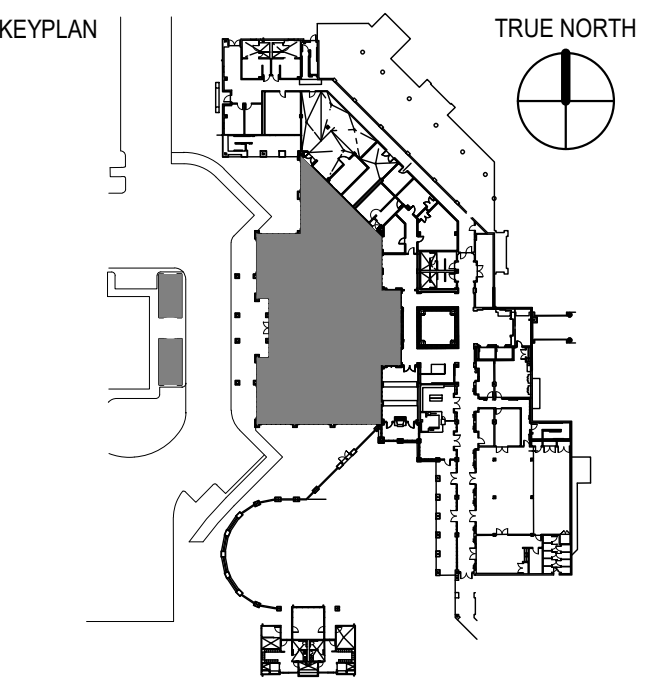

SHEET TITLE


FLOOR PLAN - LEVEL 1

1371.005

PROJECT NUMBER

SHEET NUMBER

A6.20

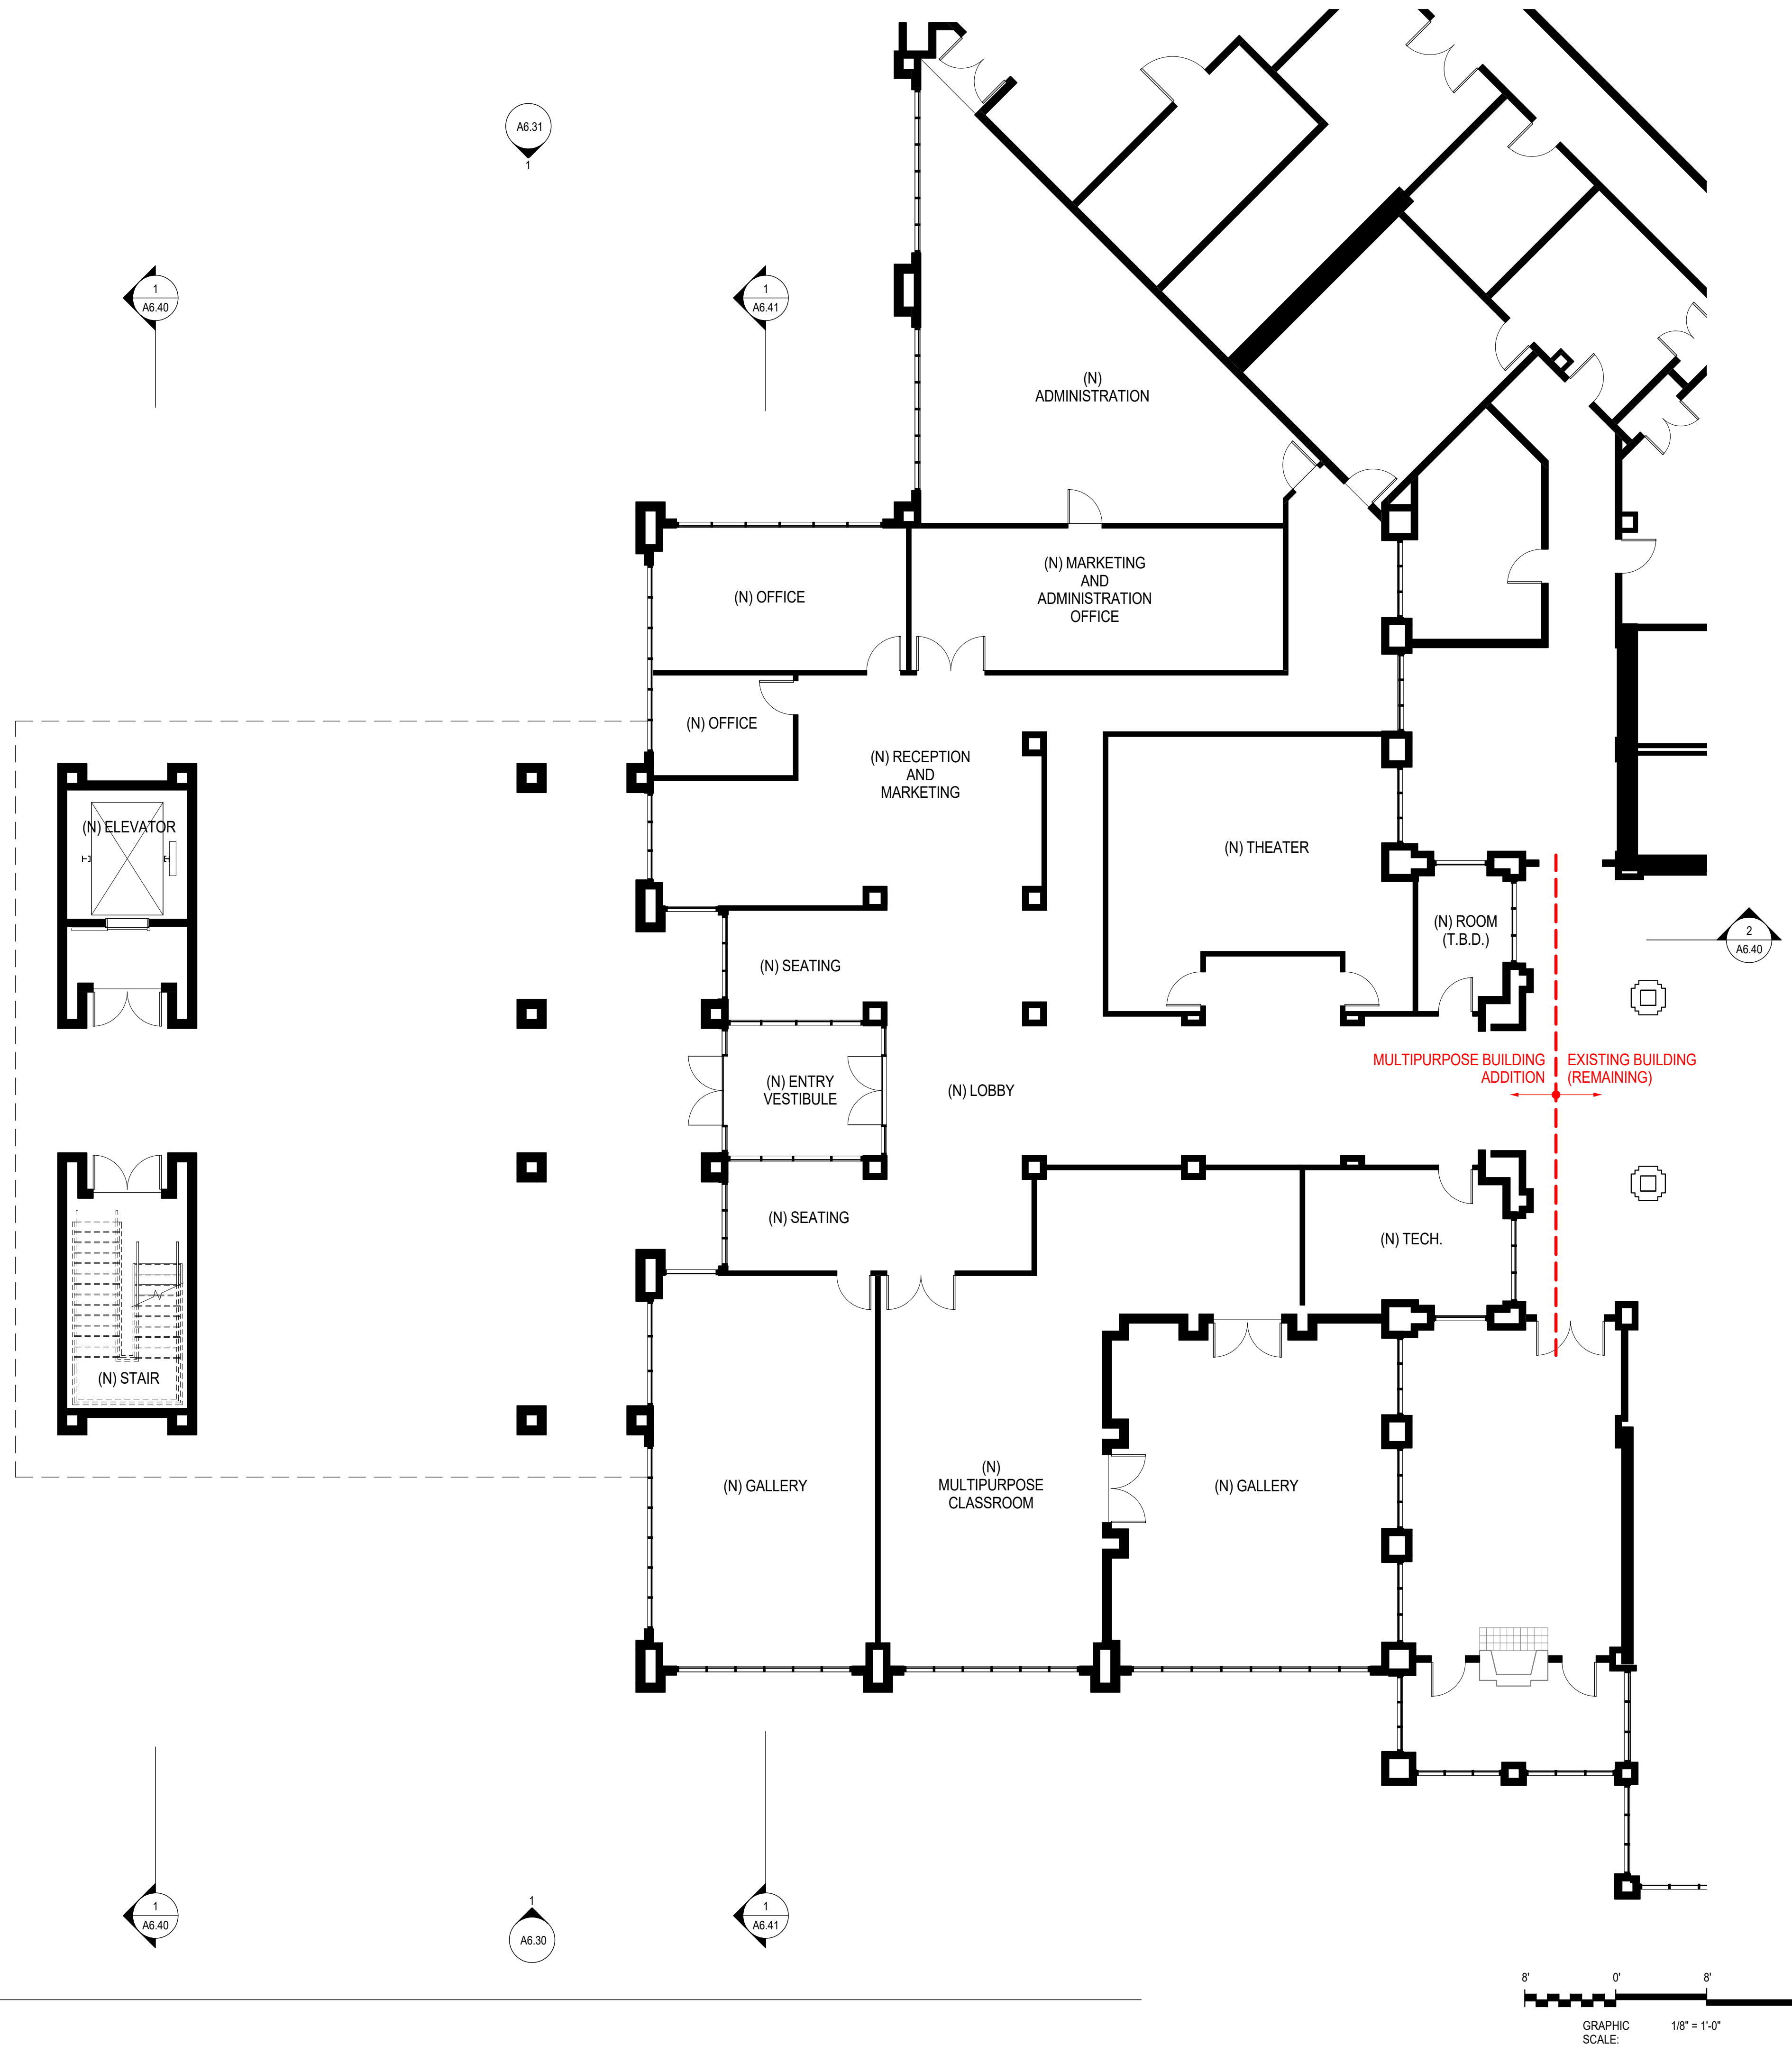

Plot Date: 8/11/2017 3:40:34 PM Author: _____

1 ES-LEVEL 1 - MULTIPURPOSE
SCALE: 1/8" = 1'-0"

SCALE: 1/8" = 1'-0"

DINING RENOVATION AND ADDITION


301 BATTERY STREET
7TH FLOOR
SAN FRANCISCO, CA 94111
415.227.0100
www.smithgroupjpr.com

[illegible]

SEALS AND SIGNATURES

NOT FOR
CONSTRUCTION

KEYPLAN TRUE NORTH

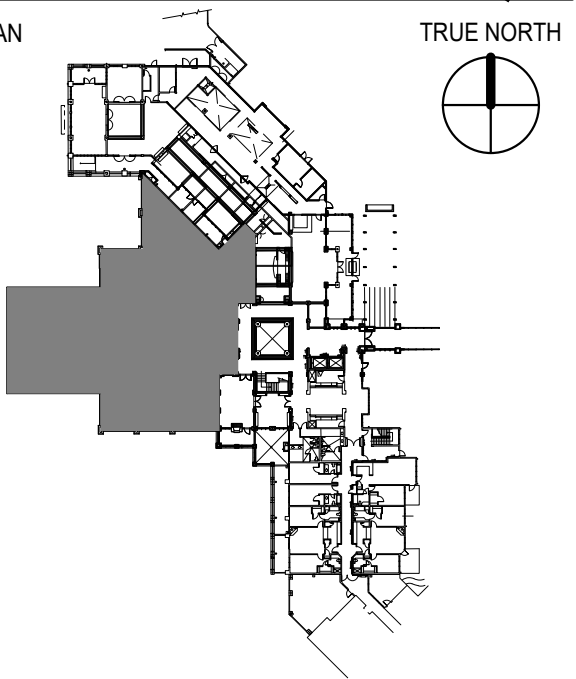


SHEET TITLE

FLOOR PLAN - LEVEL 2

21371.005
PROJECT NUMBER

SHEET NUMBER _____

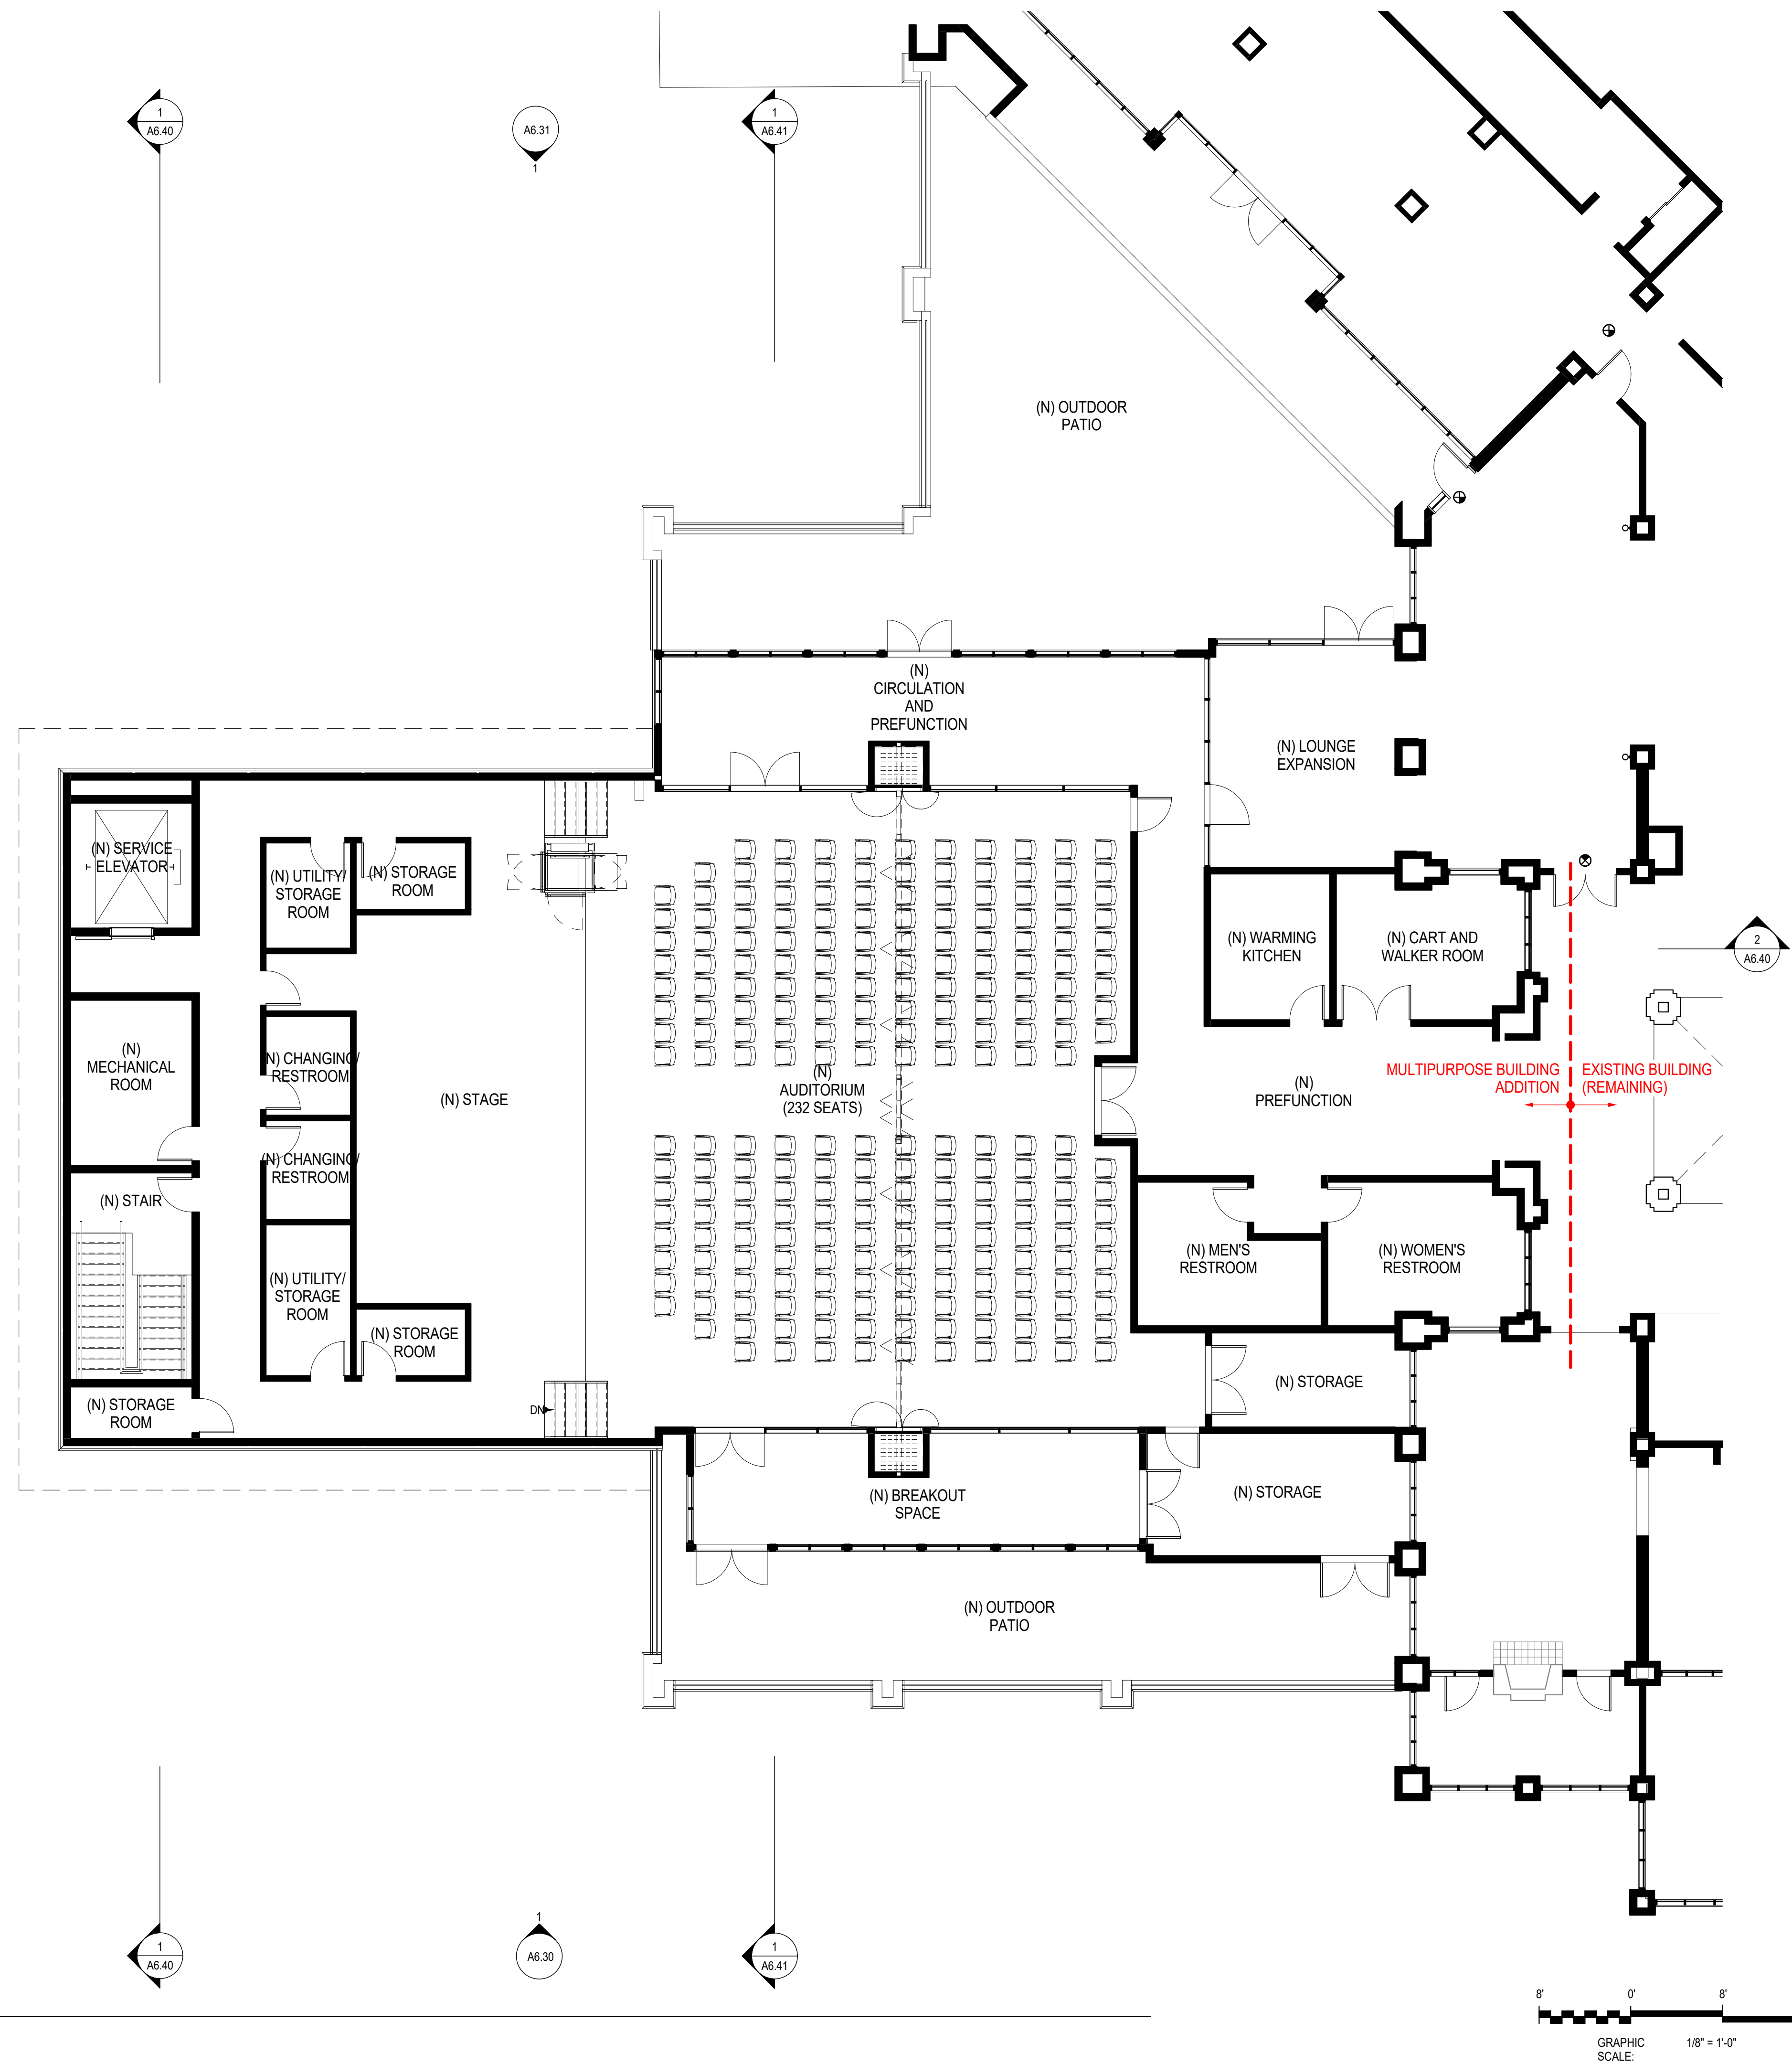

Plot Date: 8/11/2017 3:40:41 PM Author:

1 ES-LEVEL 2 - MULTIPURPOSE
SCALE: 1/8" = 1'-0"

SCALE: 1/8" = 1'-0"

DINING RENOVATION AND ADDITION

301 BATTERY STREET
7TH FLOOR
SAN FRANCISCO, CA 94111
415.227.0100
www.smithgroupjjr.com

[illegible]

SEALS AND SIGNATURES

NOT FOR
CONSTRUCTION

KEYPLAN

TRUE NORTH

The diagram shows a site plan with a large grey-shaded area on the left. A north arrow is located in the top right corner, pointing upwards. The plan includes various building footprints, parking lots, and a road on the right side.

SHEET TITLE


ROOF PLAN

1371.005

PROJECT NUMBER

SHEET NUMBER

A6.22

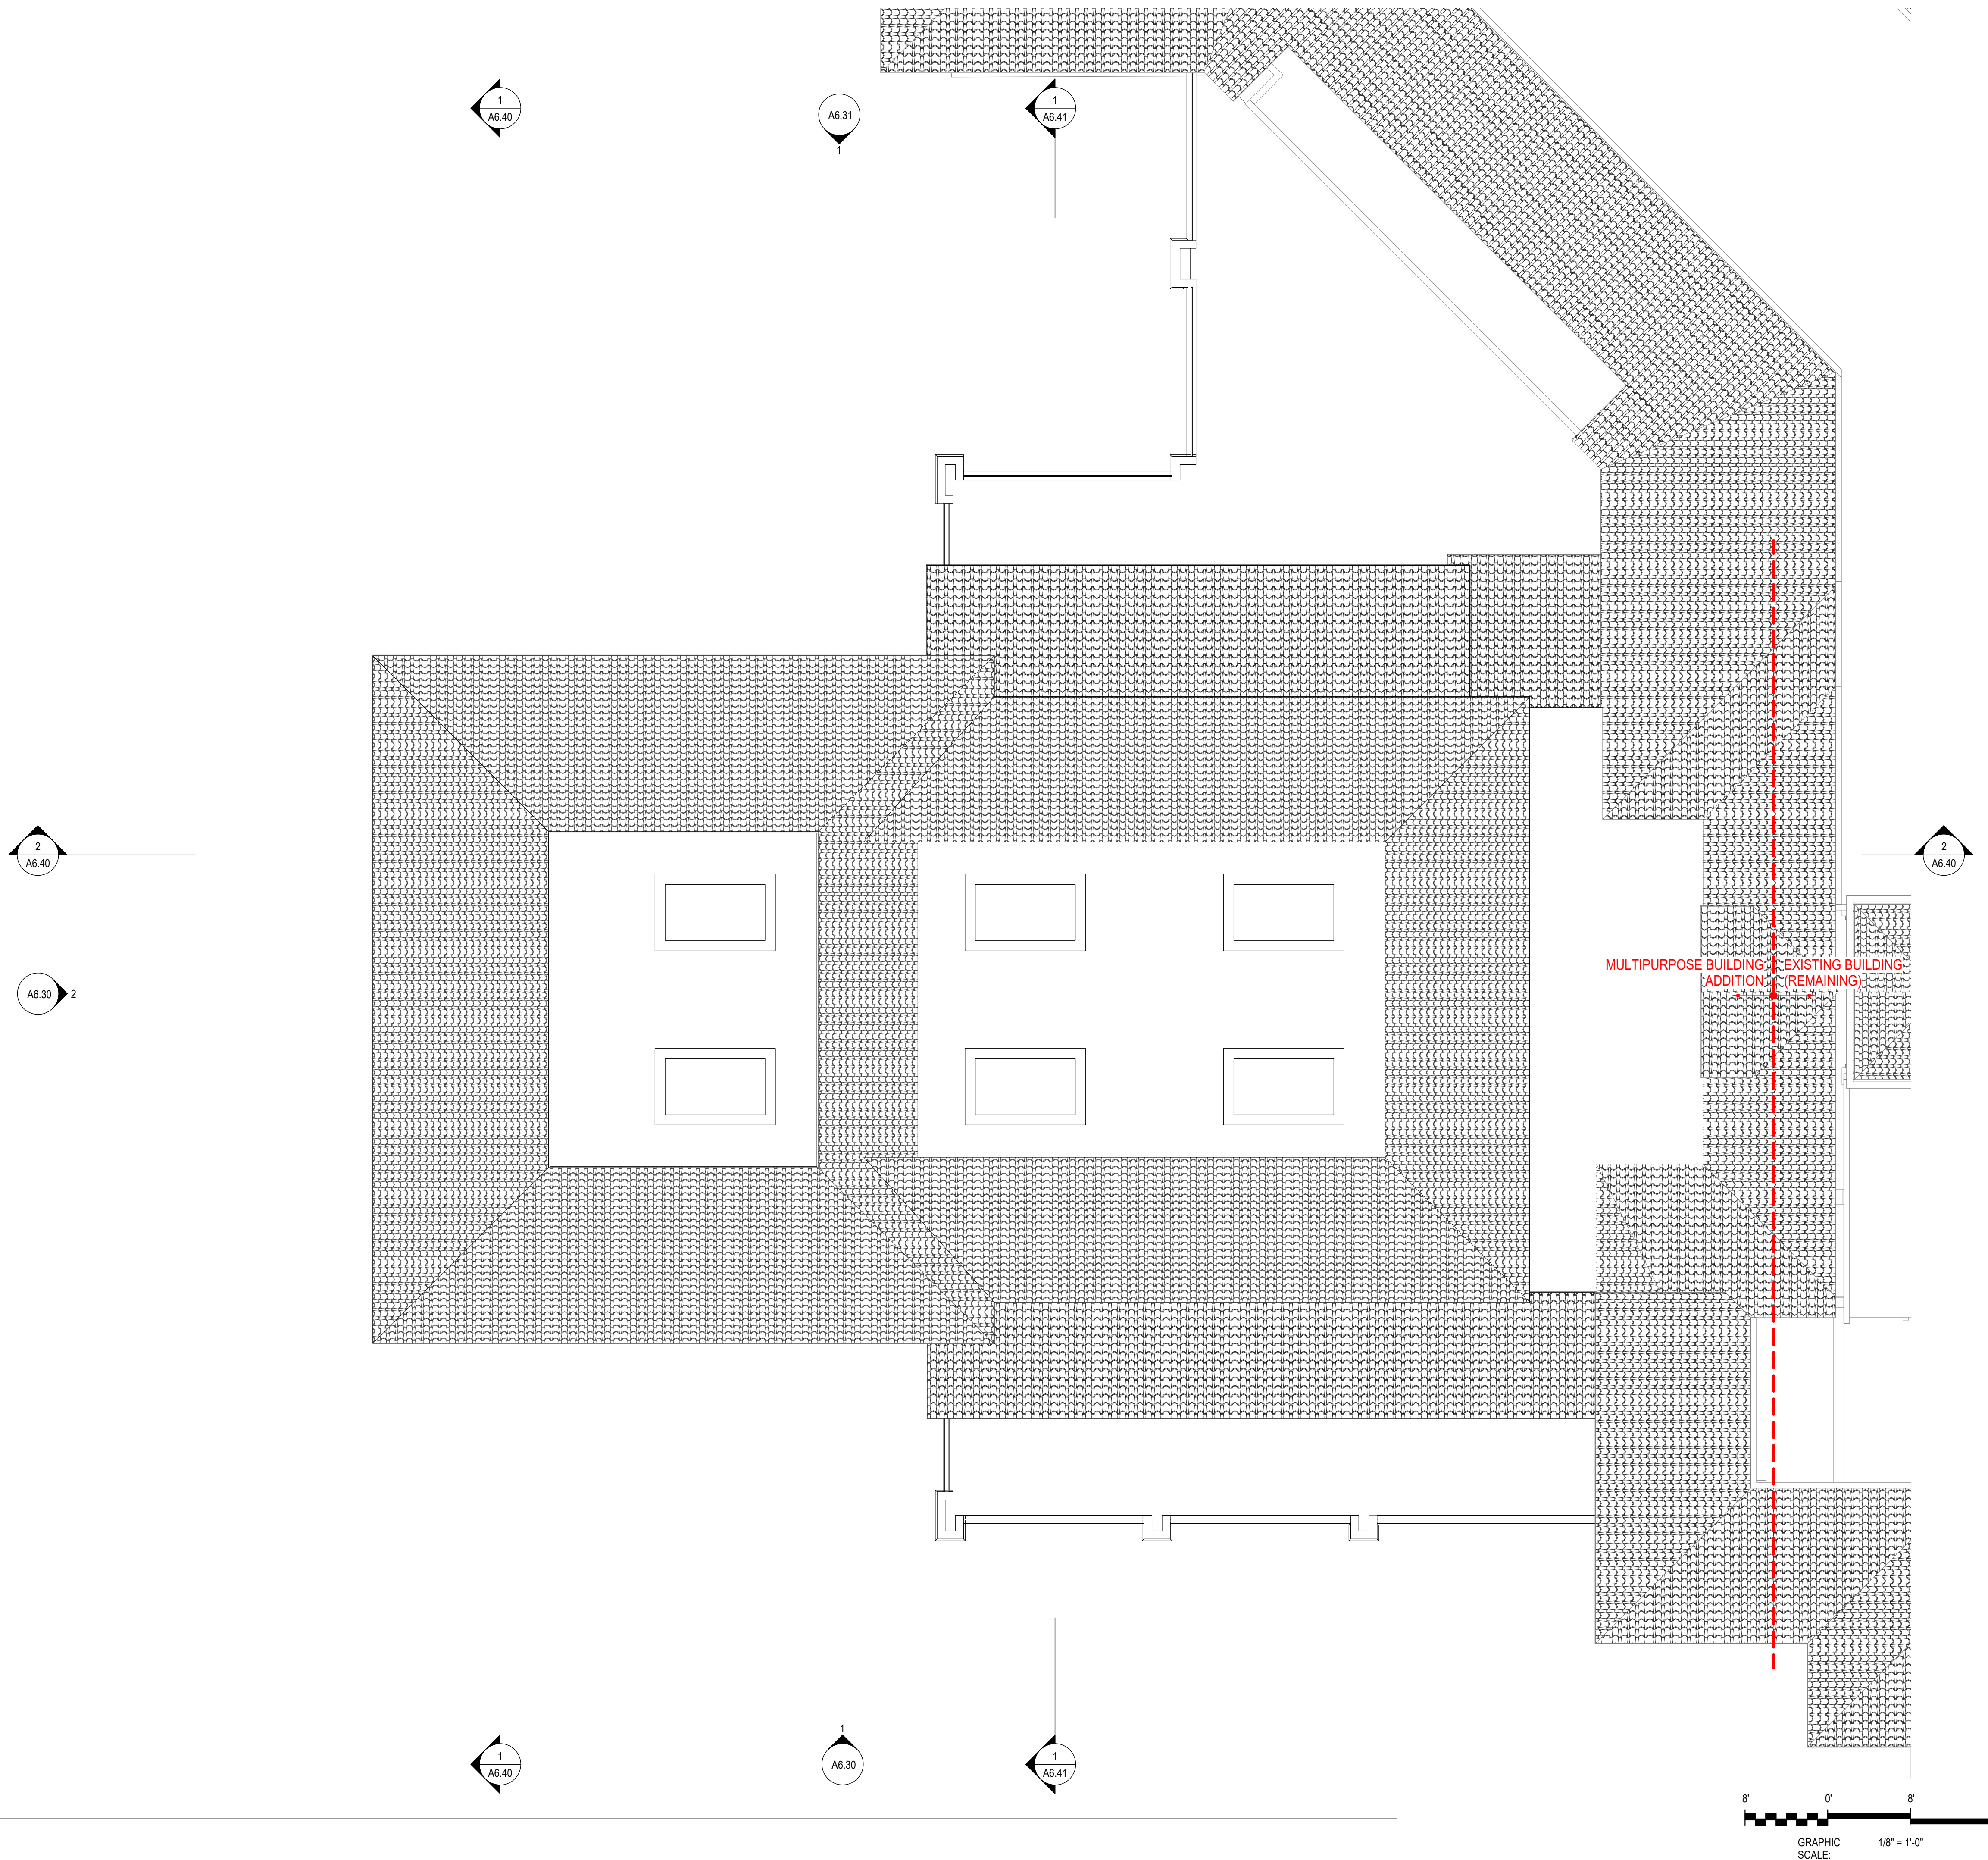

8/11/2017 3:41:08 PM Author

Plot Date:

1

LEVEL ROOF - MULTIPURPOSE
SCALE: 1/8" = 1'-0"


*SEE SHEET A6.60 FOR MATERIALS BOARD

THE FORUM SENIOR COMMUNITY UPDATE


DINING RENOVATION AND ADDITION

SMITHGROUPJJR

301 BATTERY STREET
7TH FLOOR
SAN FRANCISCO, CA 94111
415.227.0100
www.smithgroupjjr.com

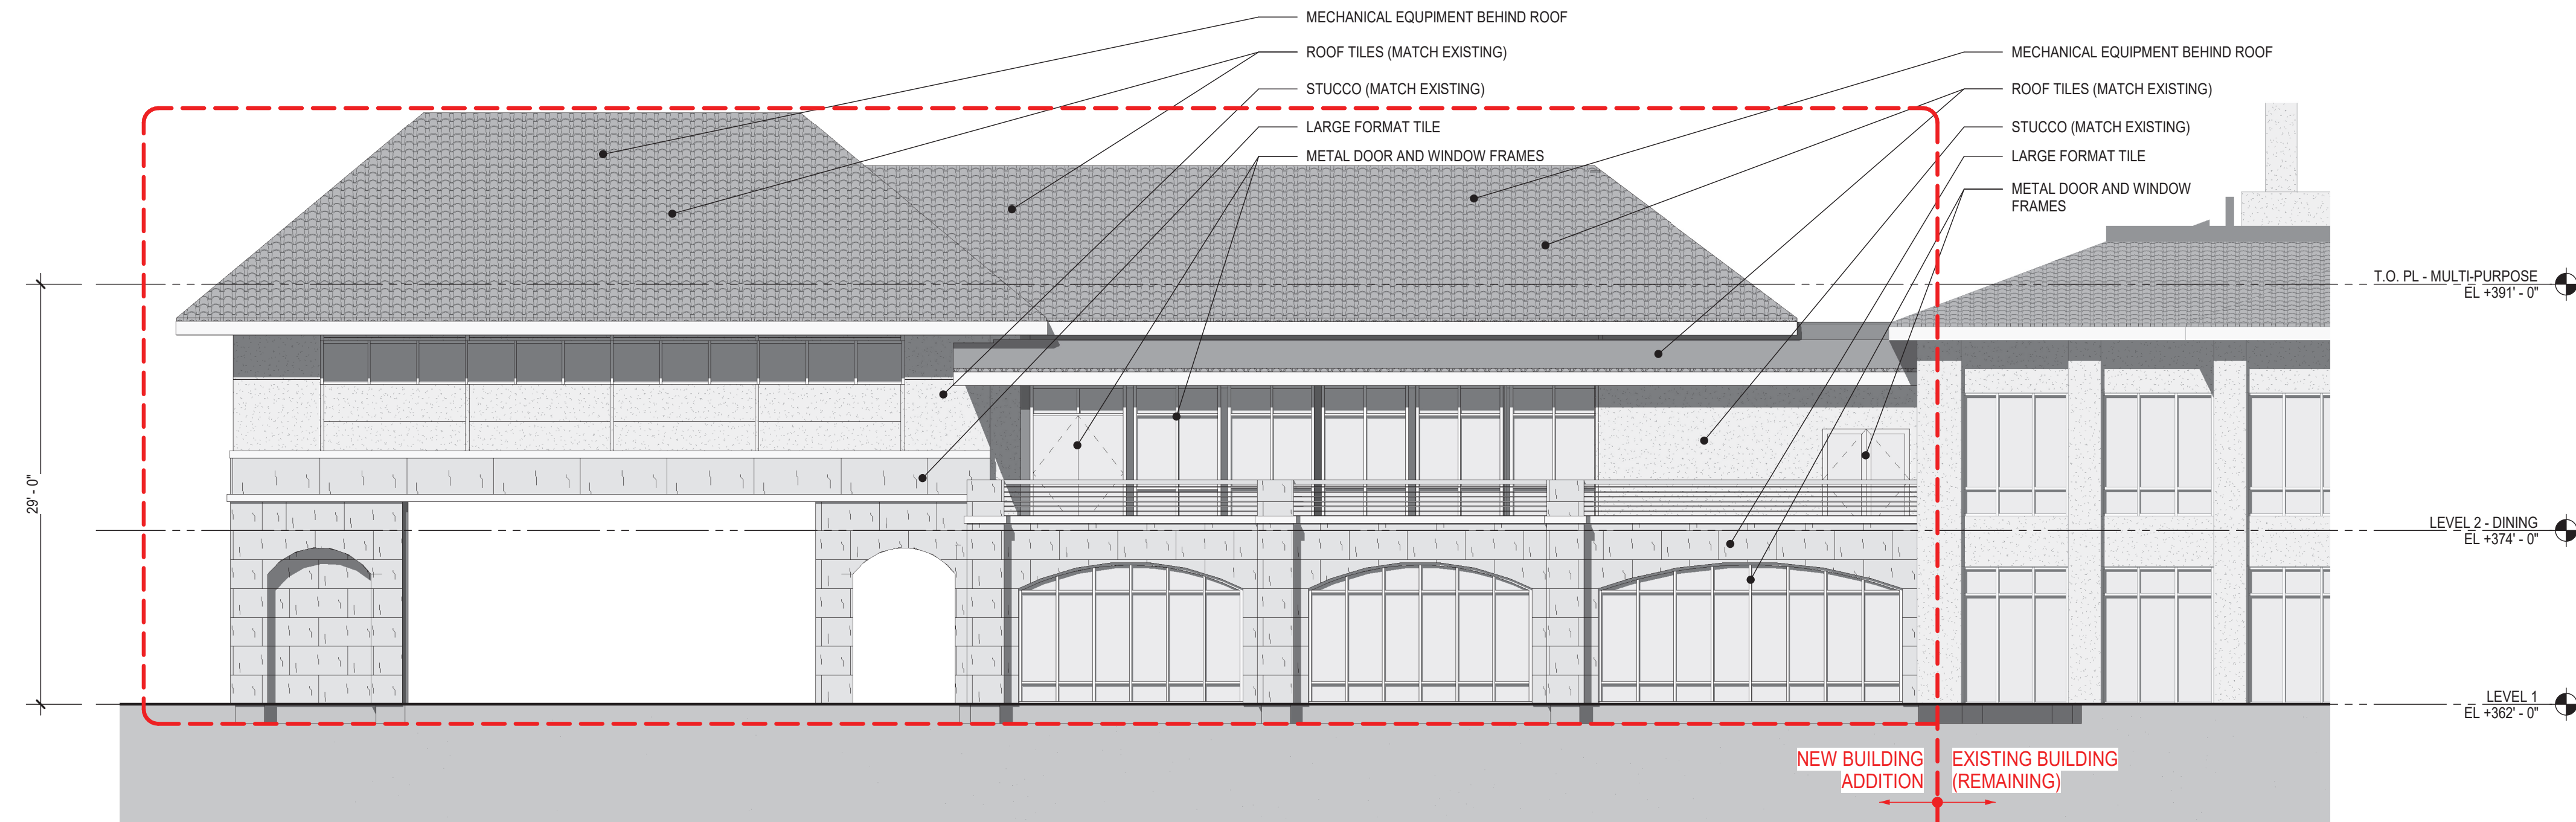

1 MULTIPURPOSE - SOUTH ELEVATION - ILLUSTRATIVE
SCALE: 1/8" = 1'-0"

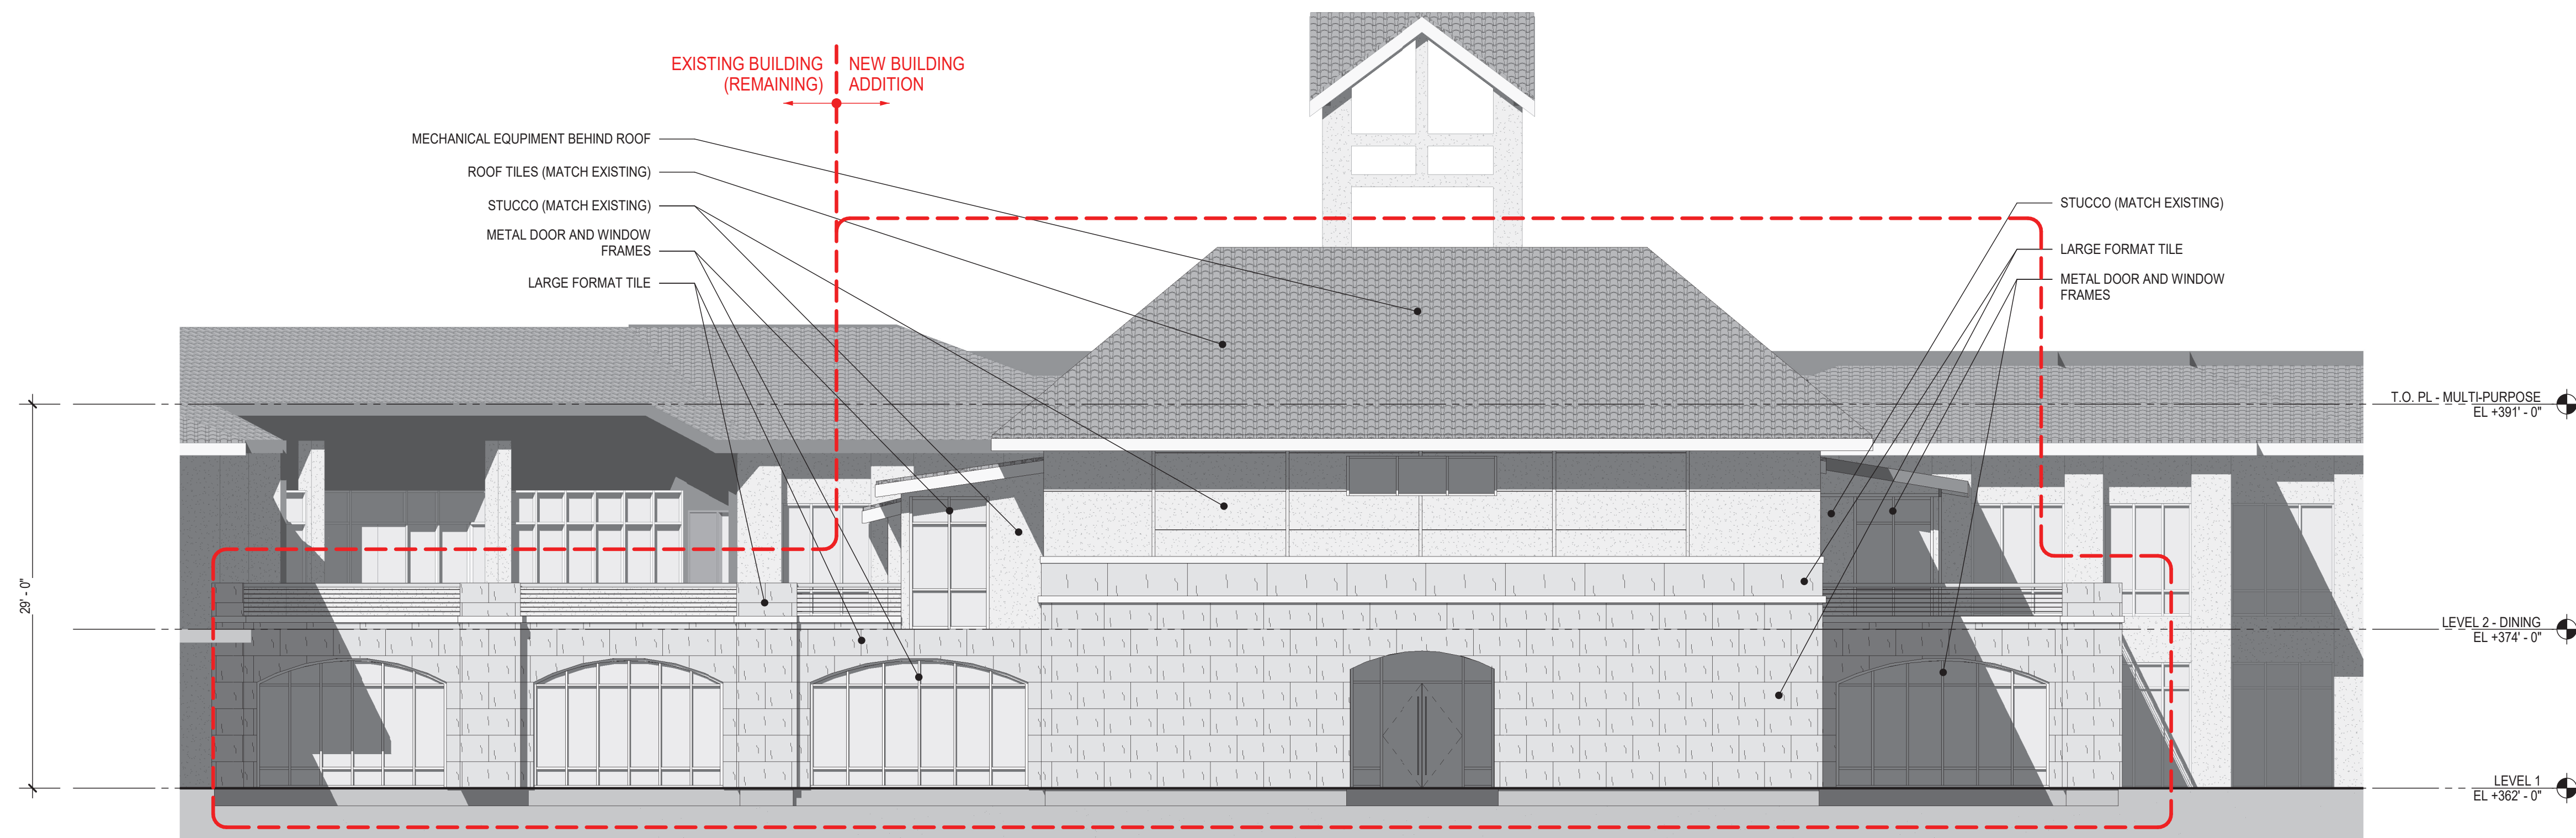


2 MULTIPURPOSE - WEST ELEVATION - ILLUSTRATIVE
SCALE: 1/8" = 1'-0"

ISSUED FOR	REV	DATE
SFR SUBMITTAL #4 - ALT. - 23 VILLAS SITE PLAN REVIEW SUBMITTAL #3		03 APR 2018 11 AUG 2017
SITE PLAN REVIEW SUBMITTAL #2		28 APR 2017
SITE PLAN REVIEW SUBMITTAL		16 DEC 2016

SEALS AND SIGNATURES

NOT FOR
CONSTRUCTION

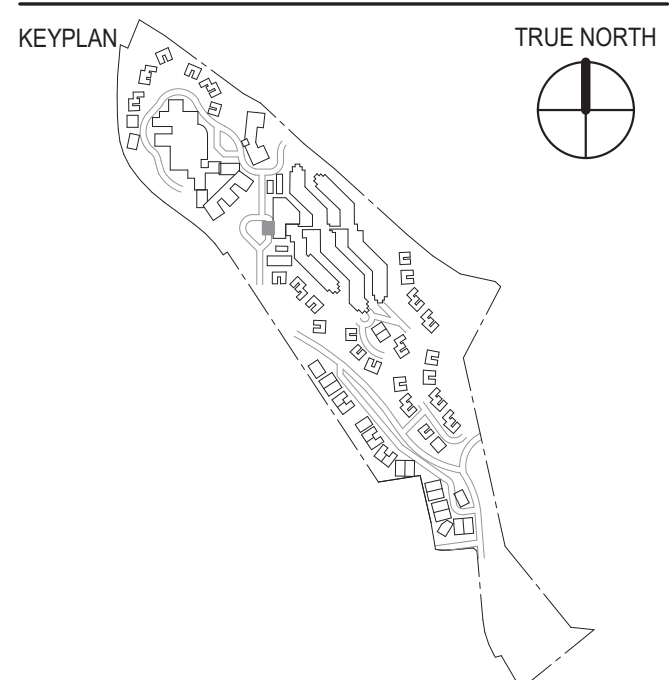

SHEET TITLE


ILLUSTRATIVE ELEVATIONS

21371.005

PROJECT NUMBER

SHEET NUMBER

A6.30

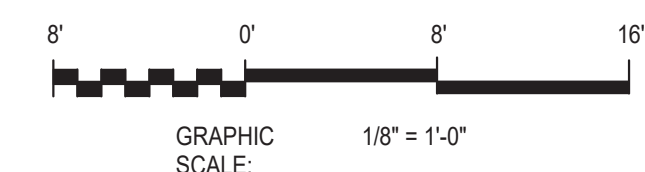


*SEE SHEET A6.60 FOR MATERIALS BOARD

THE FORUM SENIOR COMMUNITY UPDATE

DINING RENOVATION AND ADDITION


SMITHGROUPJJR

301 BATTERY STREET
7TH FLOOR
SAN FRANCISCO, CA 94111
415.227.0100
www.smithgroupjjr.com

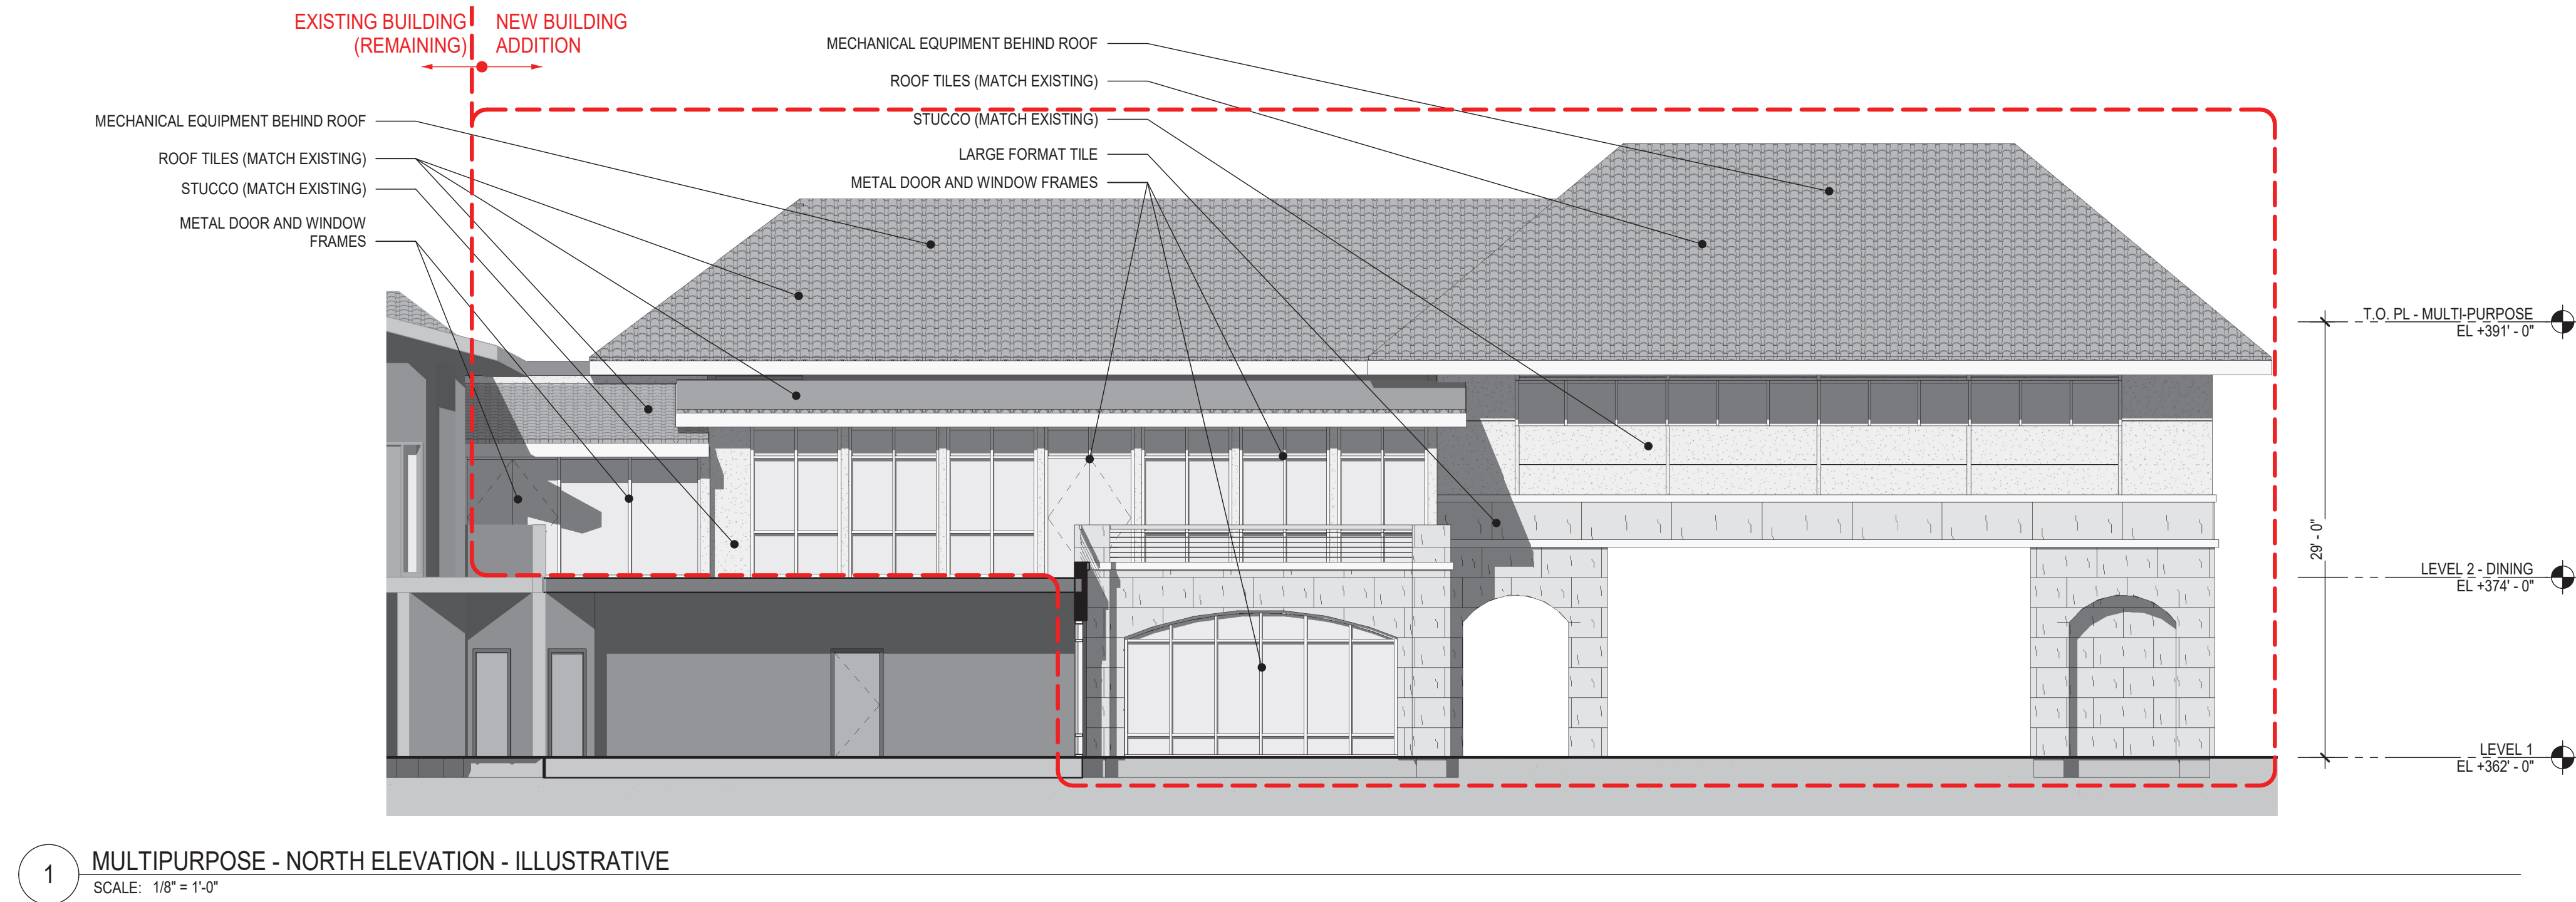[illegible]

SEALS AND SIGNATURES

NOT FOR
CONSTRUCTION

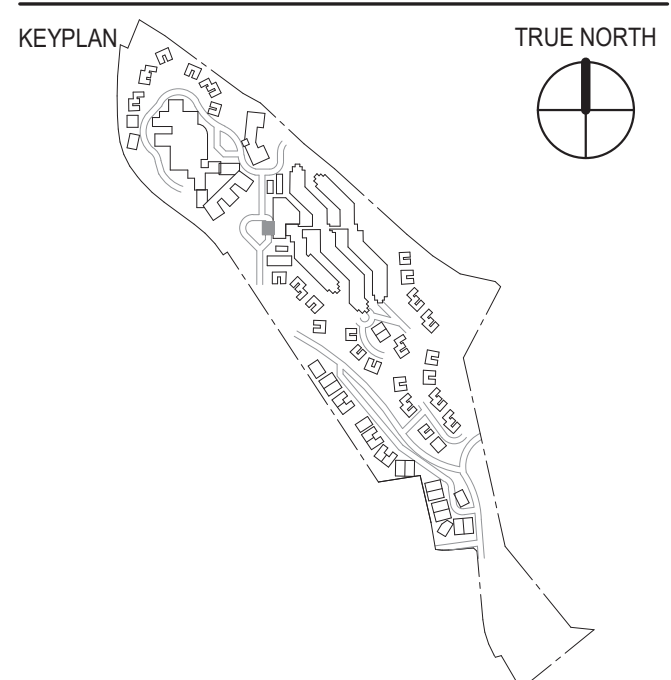

SHEET TITLE


ILLUSTRATIVE ELEVATIONS

21371.005

PROJECT NUMBER

A6.31

SHEET NUMBER

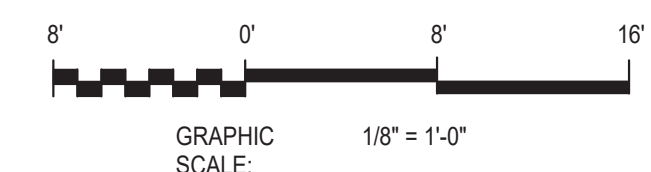


DINING RENOVATION AND ADDITION

301 BATTERY STREET
7TH FLOOR
SAN FRANCISCO, CA 94111
415.227.0100
www.smithgroupjjr.com

[illegible]

SEALS AND SIGNATURES

NOT FOR
CONSTRUCTION

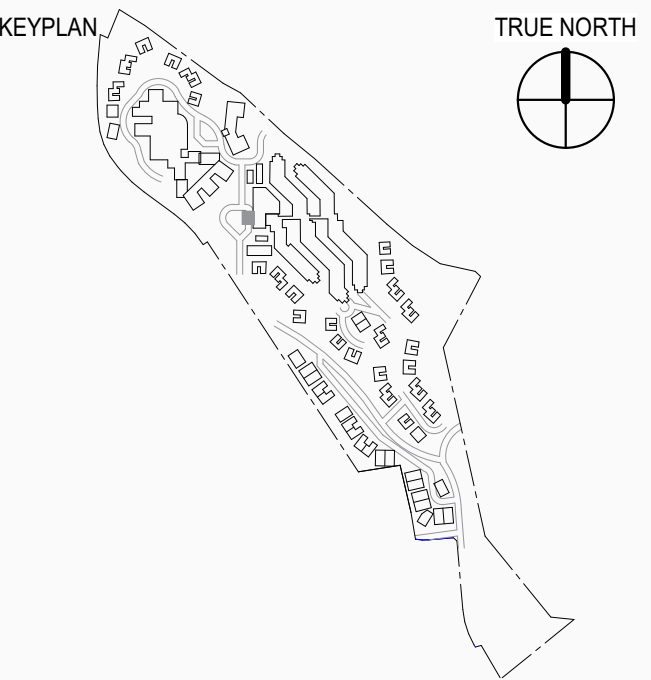

SHEET TITLE



SITE SECTIONS

1371.005


PROJECT NUMBER

A6.40

SHEET NUMBER

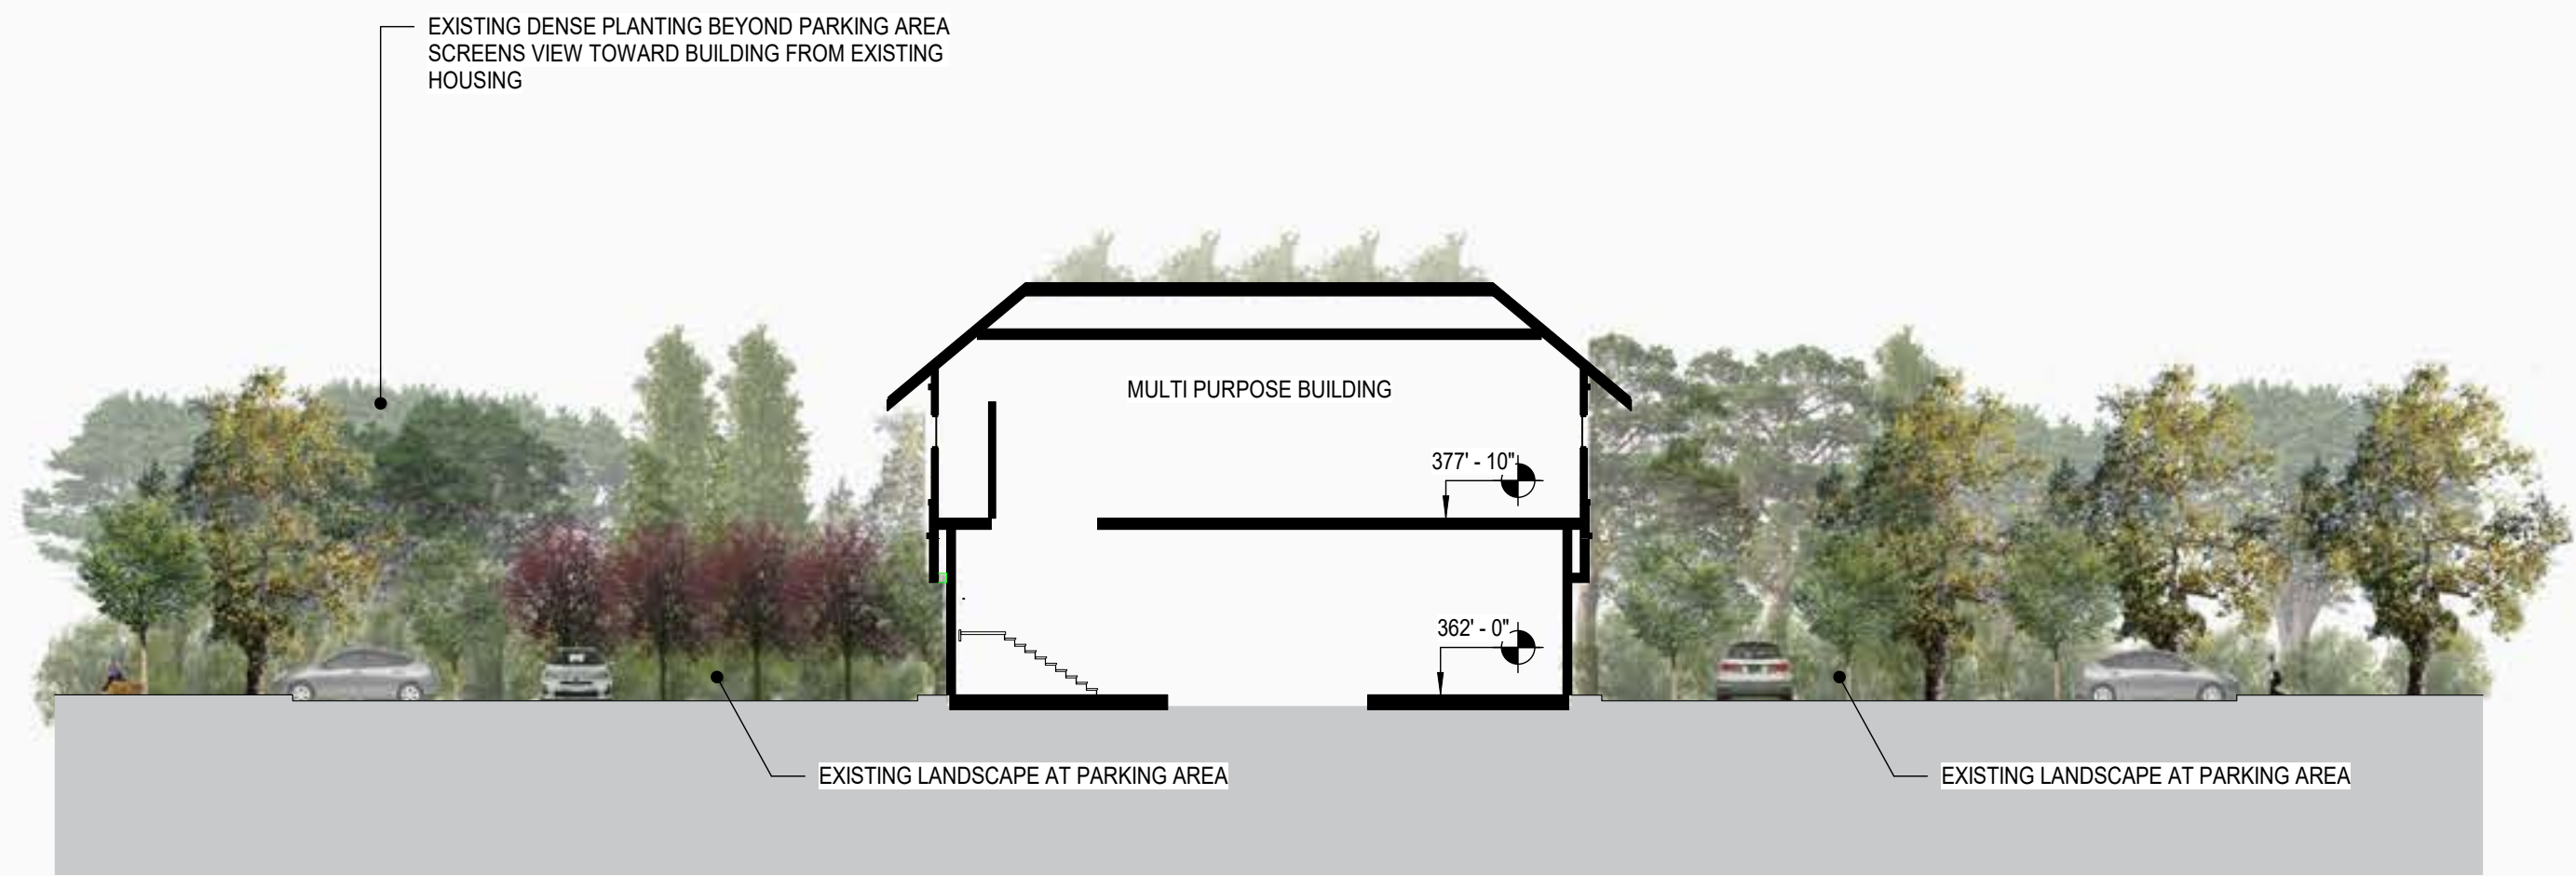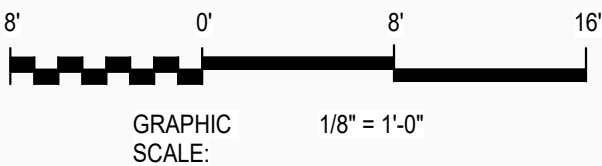

1 SITE SECTION - (NORTH-SOUTH)
SCALE: 1/16" = 1'-0"

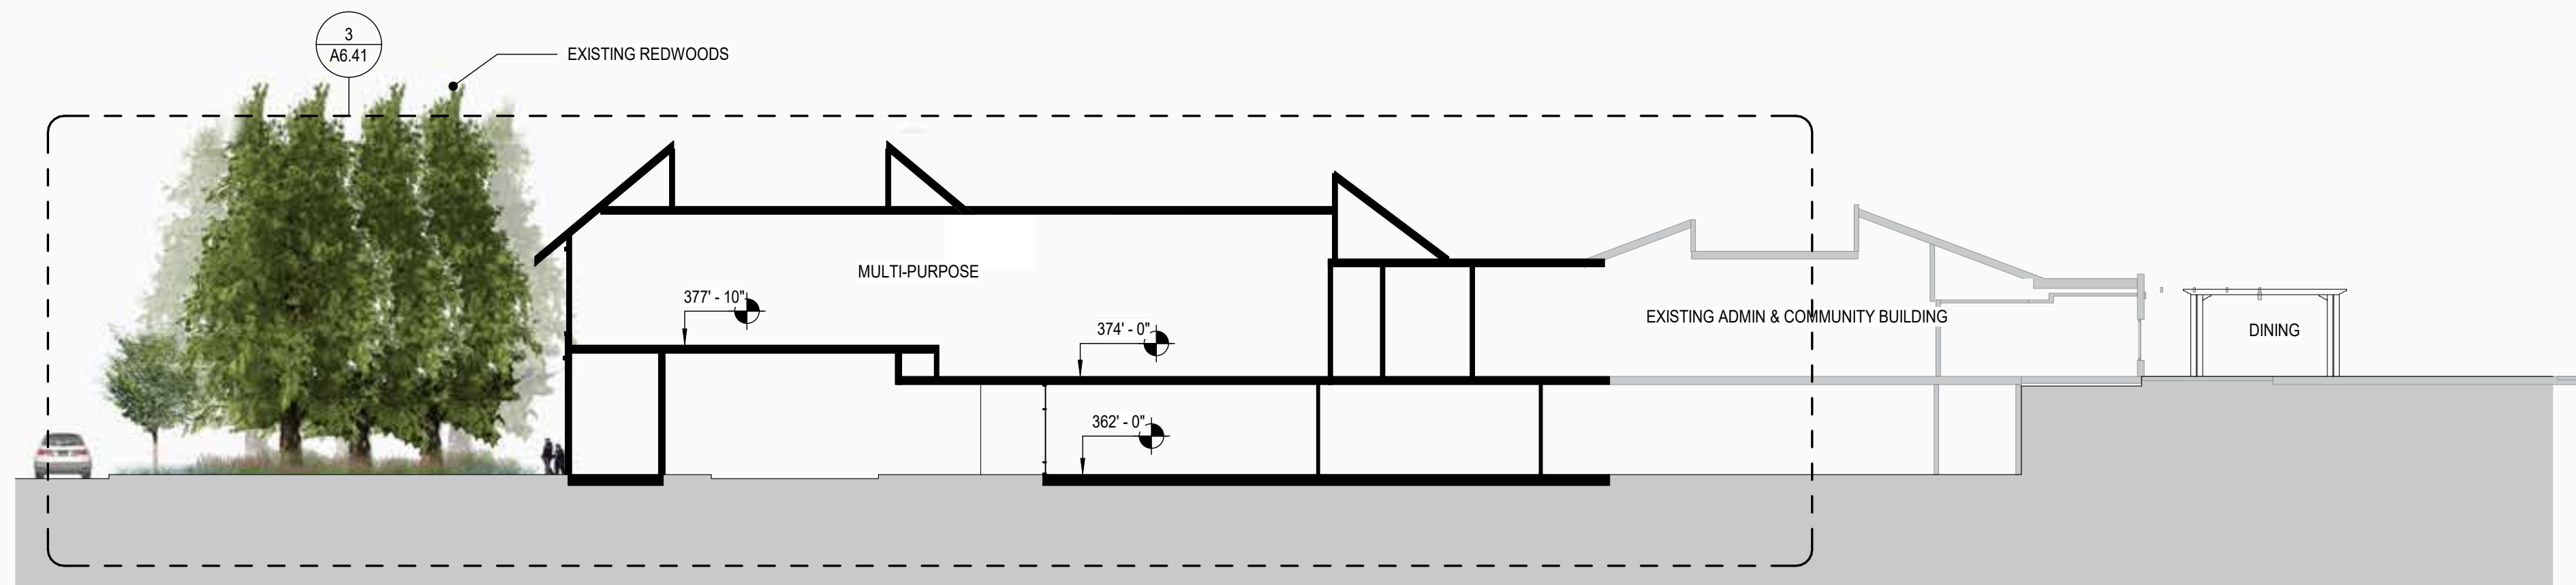

2 SITE SECTION (EAST-WEST)
SCALE: 1/16" = 1'-0"


DINING RENOVATION AND ADDITION

301 BATTERY STREET
7TH FLOOR
SAN FRANCISCO, CA 94111
415.227.0100
www.smithgroupjjr.com

ISSUED FOR	REV	DATE
SFR SUBMITTAL #4 - ALT. - 23 VILLAS		03 APR 2018
SITE PLAN REVIEW SUBMITTAL #3		11 AUG 2017
SITE PLAN REVIEW SUBMITTAL #2		28 APR 2017
SITE PLAN REVIEW SUBMITTAL		16 DEC 2016

SEALS AND SIGNATURES

NOT FOR CONSTRUCTION

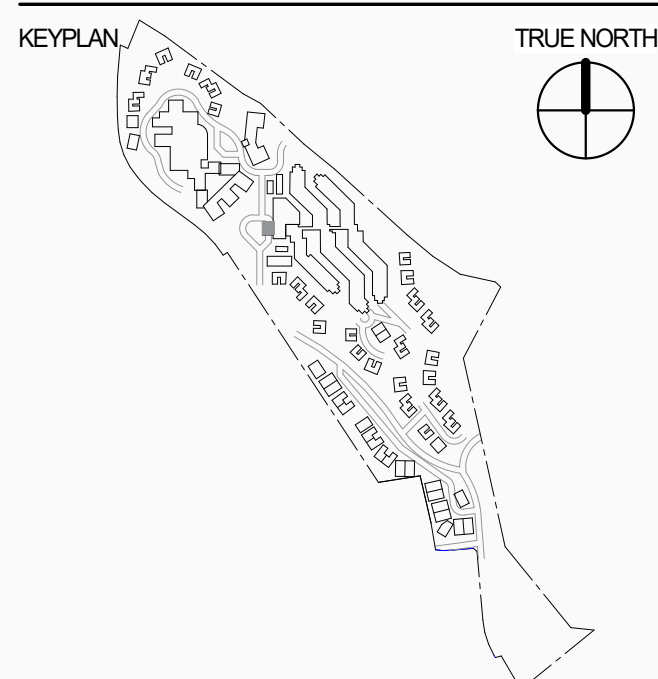





SHEET TITLE

BUILDING SECTIONS

21371.005

SHEET NUMBER

A6.41

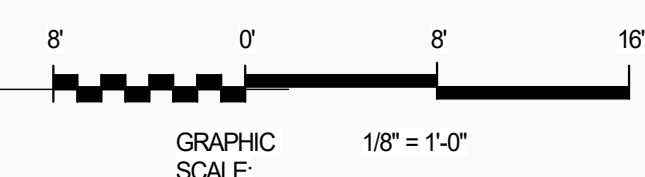   


DINING RENOVATION AND ADDITION

301 BATTERY STREET
7TH FLOOR
SAN FRANCISCO, CA 94111
415.227.0100
www.smithgroupjjr.com

ISSUED FOR	REV	DATE
SPR SUBMITTAL #4 - ALT. - 23 VILLAS		3 APR 2018
SITE PLAN REVIEW SUBMITTAL #3		11 AUG 2017
SITE PLAN REVIEW SUBMITTAL #2		28 APR 2017
SITE PLAN REVIEW SUBMITTAL		16 DEC 2016

SEALS AND SIGNATURES

NOT FOR
CONSTRUCTION

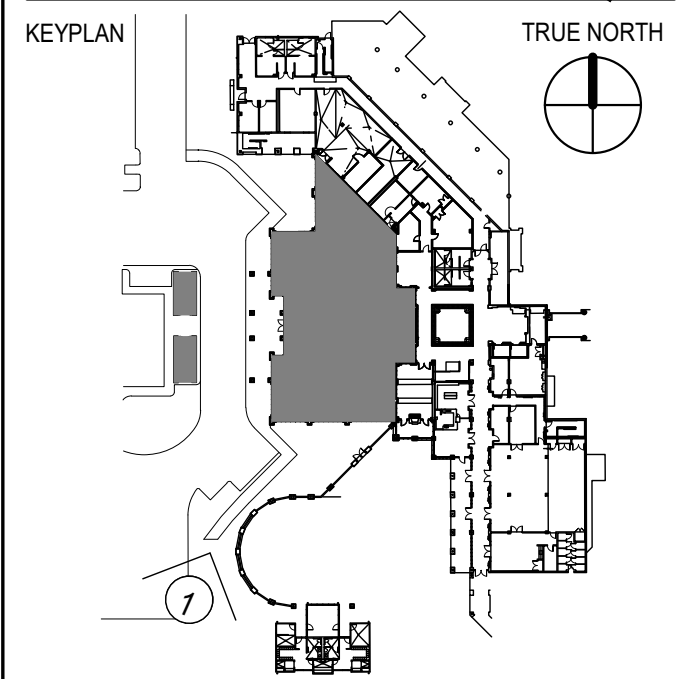

SHEET TITLE

PERSPECTIVES

21371.005

PROJECT NUMBER

A6.50

SHEET NUMBER



1 SOUTH PERSPECTIVE
SCALE: NOT TO SCALE

Plot Date: 8/11/2017 3:41:16 PM Author:


DINING RENOVATION AND ADDITION

301 BATTERY STREET
FIFTH FLOOR
SAN FRANCISCO, CA 94111
415.227.0100
www.smithgroupjjr.com

[illegible]

SEALS AND SIGNATURES

NOT FOR
CONSTRUCTION

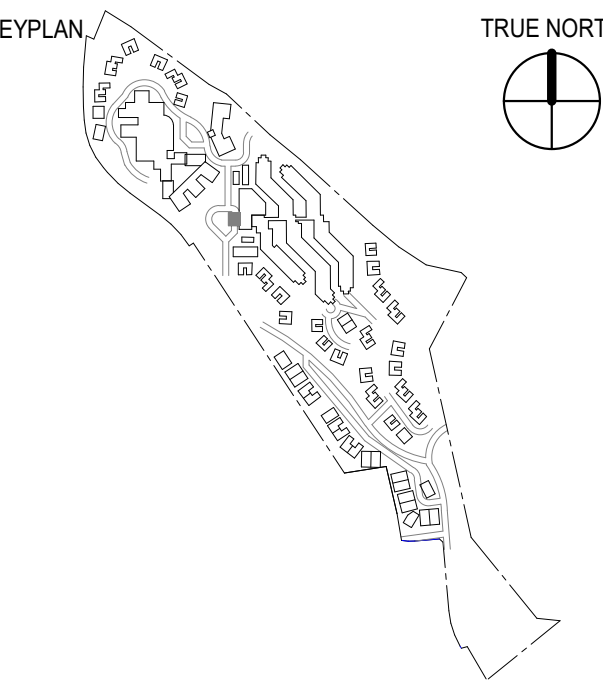

SHEET TITLE

1371.005

PROJECT NUMBER

SHEET NUMBER

