


Site Ridge Line

1"=64'

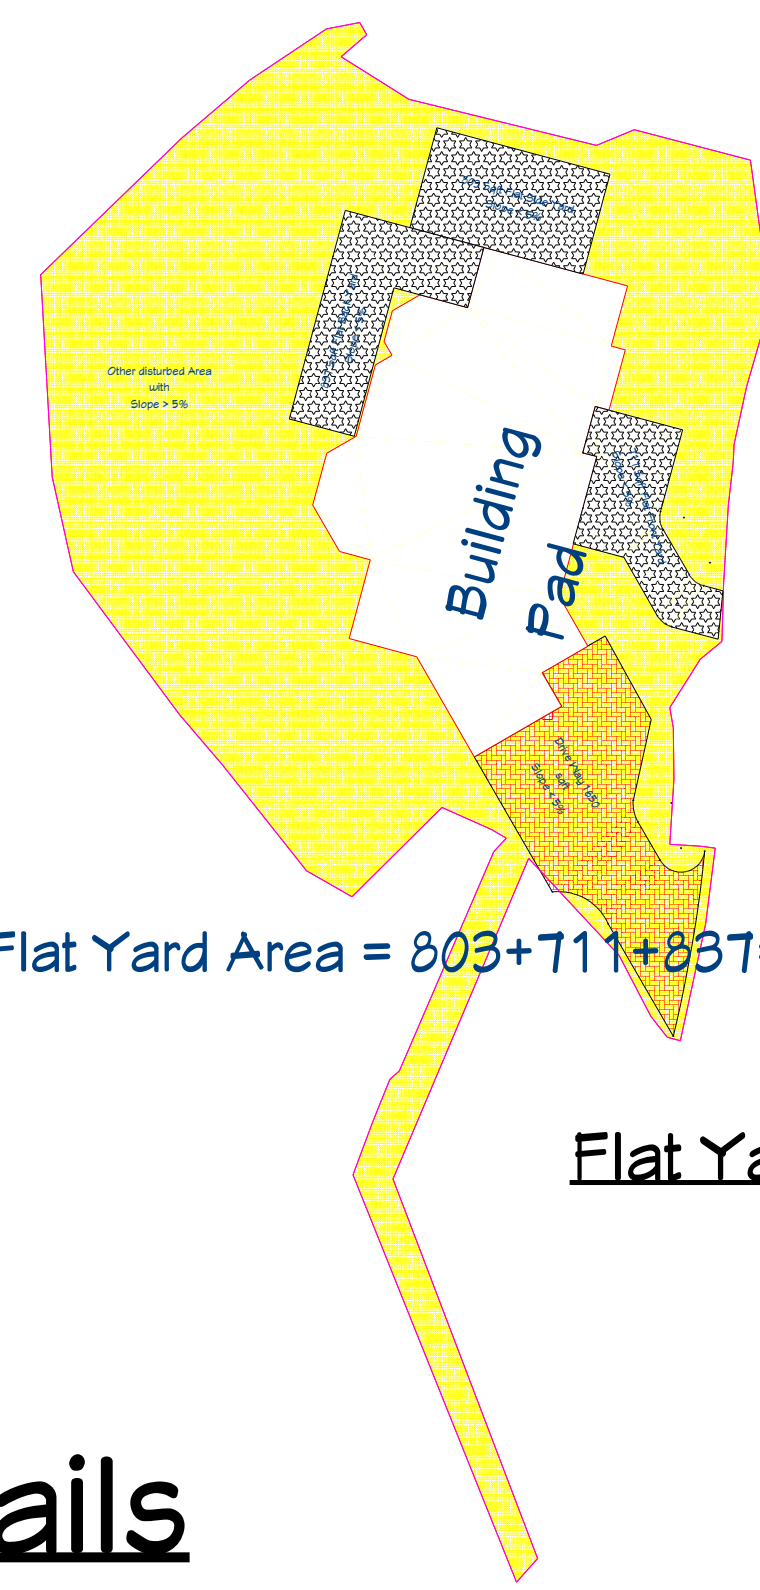

Flat Yard Area = $803 + 711 + 837 = 2351$ sq

Flat Yard Calculation

1"=10'

Site Plan Details

1"=12'

SHEET NUMBER
2

SCALE @ 24" X 36"
DATE: 2.20.2017
DRAWN BY: S.H.

SITE PLAN DETAILS

22346 Regnart Road
REGNART

© 2019

Zhaouang Lei & Weiju Zhang
22346 Regnart Road
Cupertino, CA 95014

AC UNIT NOTES:
No A/C units will be approved as part of the planning permit approval.

Proposed A/C
No A/C units will be approved as part of the planning permit approval.

Propose to extend 2' private road within subject lot

25' Front Setback
(Minimum 10' Hillside Slope > 20%)

25' Front Setback
(Minimum 10' Hillside Slope > 20%)

Propose to extend 2' private road within subject lot

10' Minimum Side Setback

20" Pine to be removed

24" Pine to be removed.

25' Minimum Front Setback

Proposed Single Family Residence

