

MAIN STREET CUPERTINO

STEVENS CREEK @ FINCH CUPERTINO, CA

MAIN STREET CUPERTINO AGGREGATOR, LLC 203 REDWOOD SHORES PKWY, STE 200 REDWOOD CITY, CA 94065






KENNETH RODRIGUES & PARTNERS INC. 4-45 North Whisman Road, Suite 200

CONSULTANT



4LEAF, Inc JUL 0 3 2014 REVIEWED

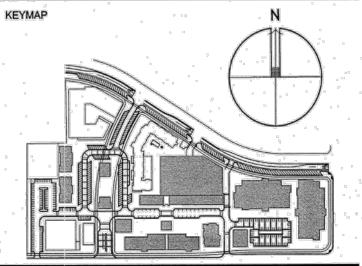



09.04.13 1 PLAN CHECK 1 RESPONSE 3.25.14 2 PLAN CHECK 2 RESPONSE 4.11.14 ASA/CITY COUNCIL REVISIONS

₽	PROJECT NO.	22.5	59	DATE	· .1.1.	15.20	12	0 o
q	DRAWN BY			SCALE	AS	SHO	WN	Б
	CHECKED BY		٥	0		đ	Ð	P

SITE PLAN, PARKING PLAN, AND ACCESSIBLE PATH OF TRAVEL

REF-A0.1

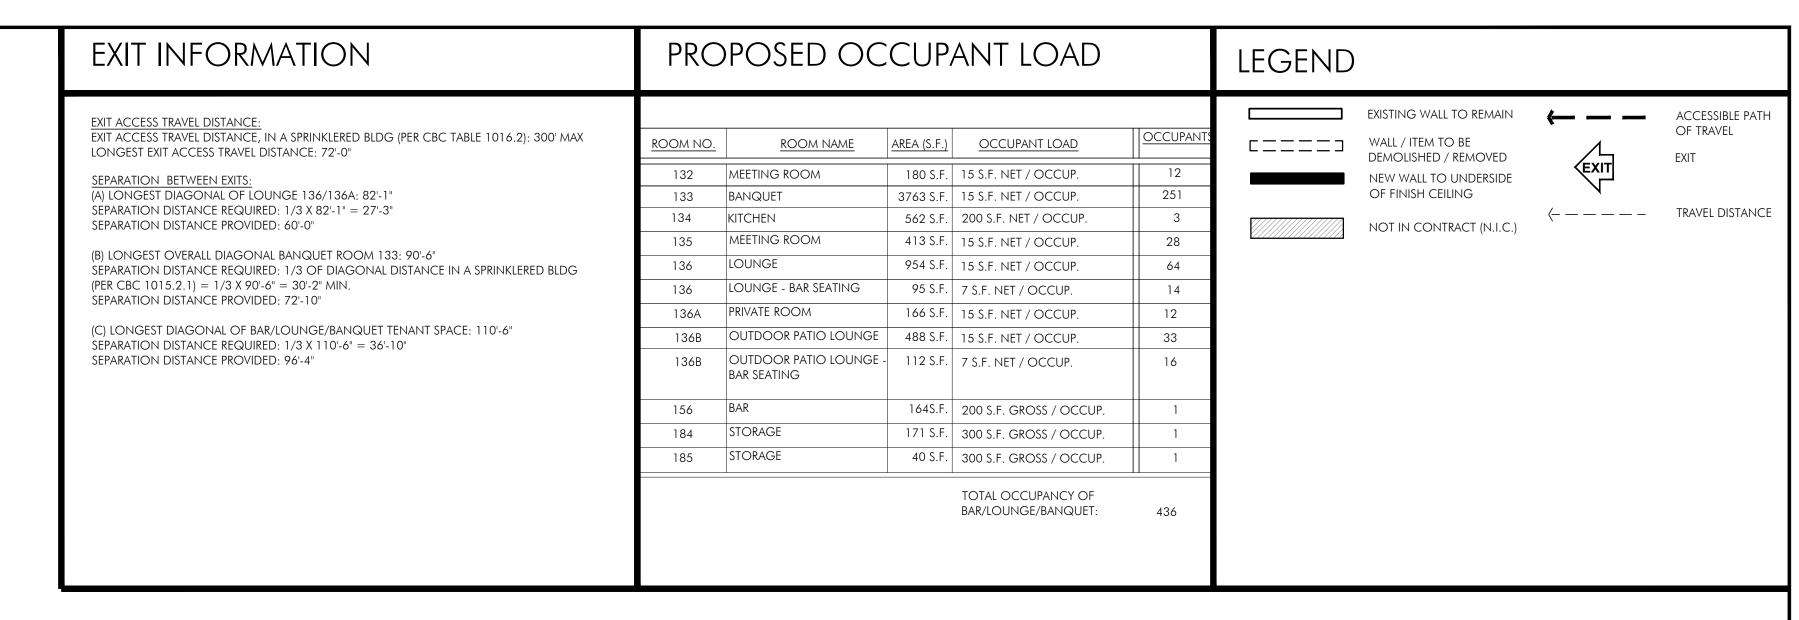

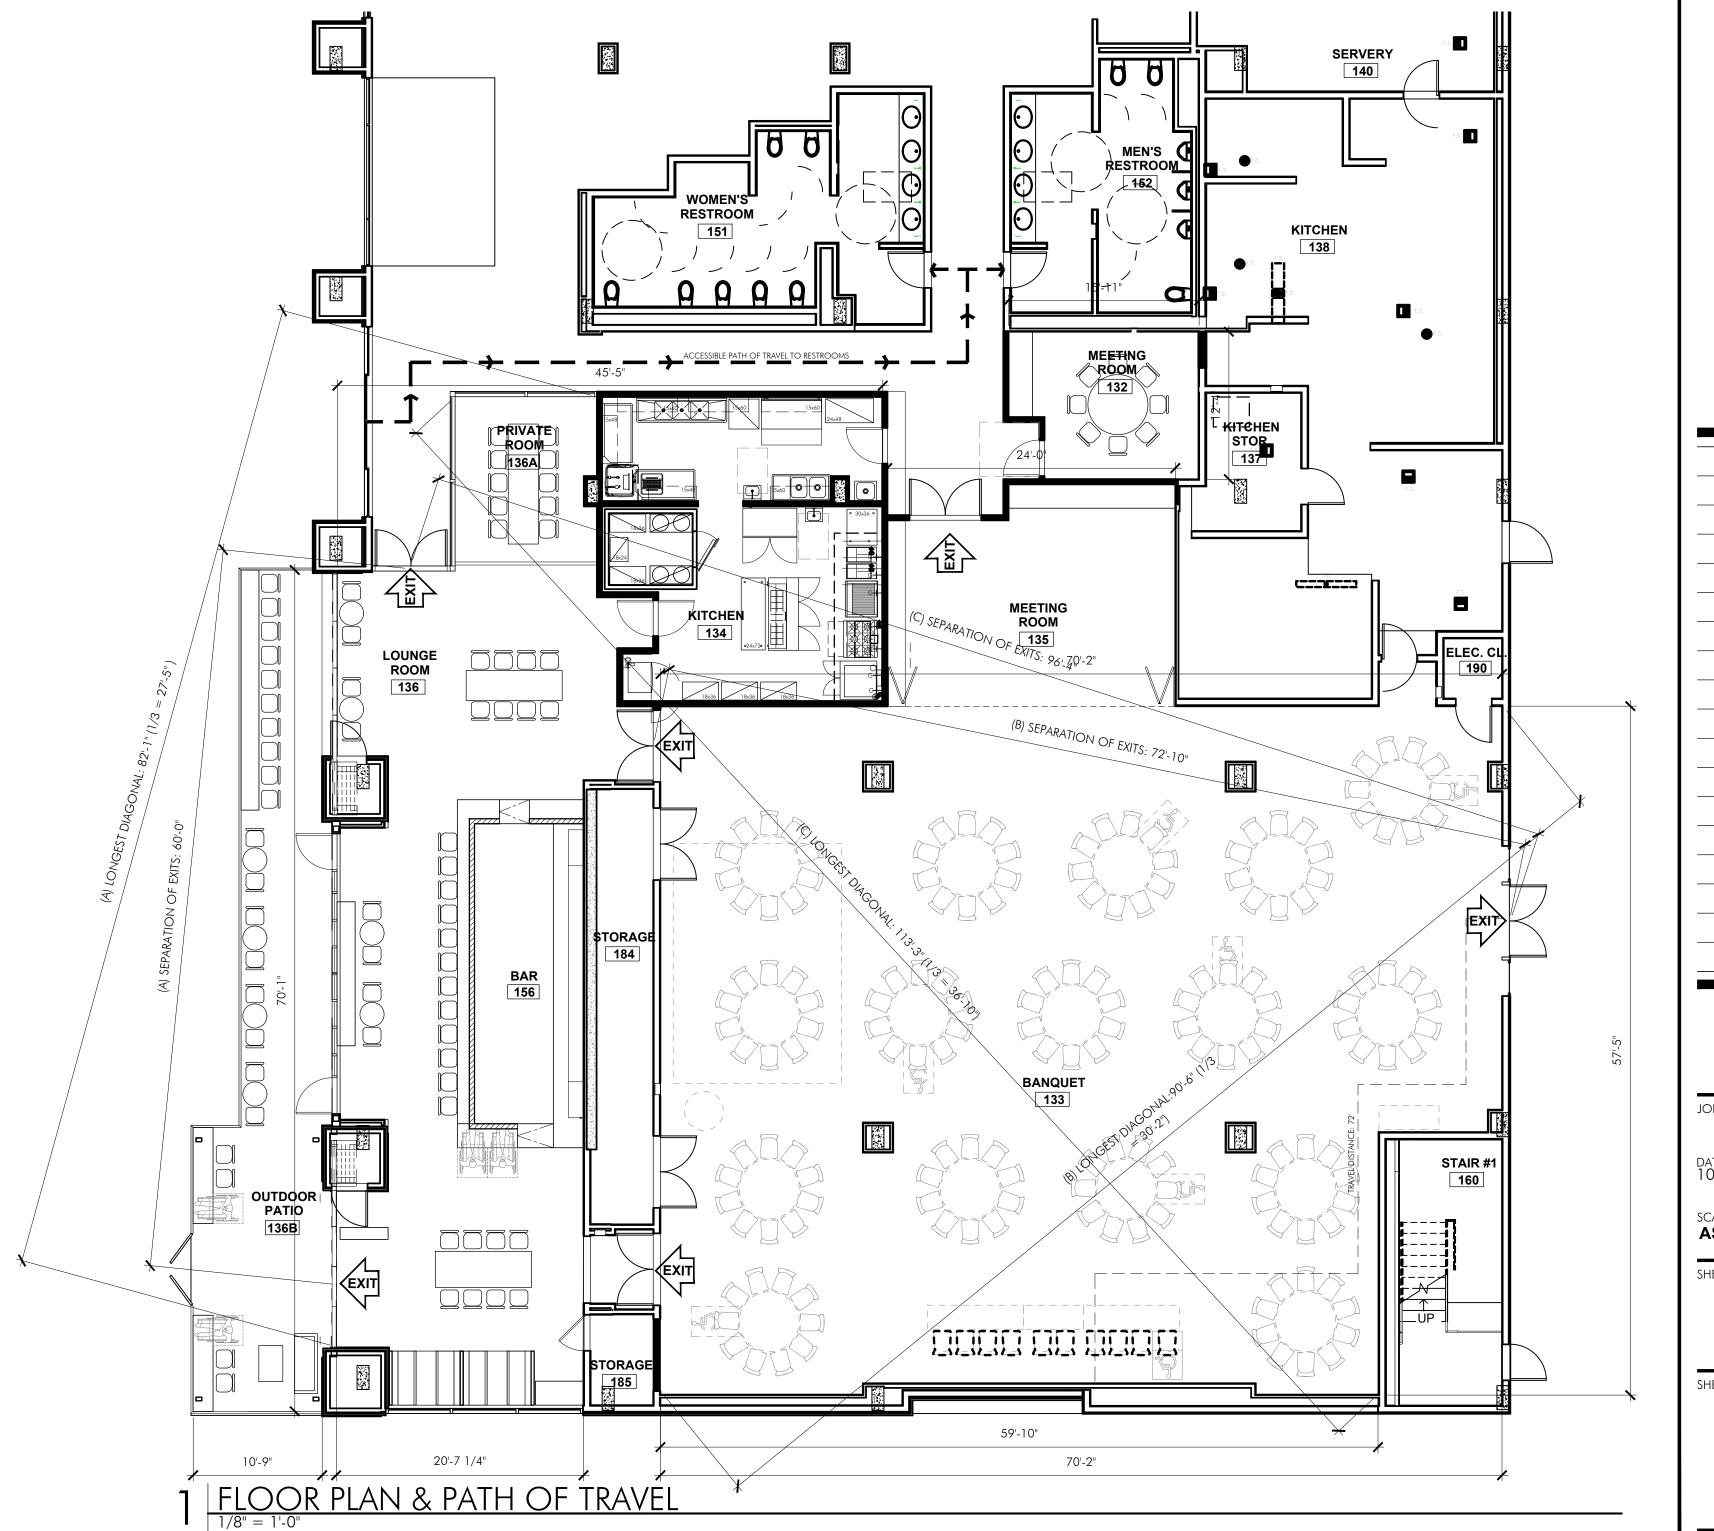

- TENANT IMPROVEMENT -

MAIN ST. BAR & LOUNGE

MAIN ST CUPERTINO, CA 95014

APN: 316-20-115

D-Scheme Studio

Dream :: Design :: Develop

222 8TH STREET, SAN FRANCISCO, CA 94103 T: 415.252.0888 F: 415.252.8388 www.DSCHEME.com



 04.11.2017	FOR PLANNING CUP
05.17.2017	REVISION PER PLANNING

JOB NUMBER: DRAWN BY:

CHECKED BY: MD

DATE: 10.27.2016


SCALE: **AS NOTED**


SHEET TITLE:

OCCUPANCY LOAD & PATH OF TRAVEL

SHEET NUMBER:

A0.3

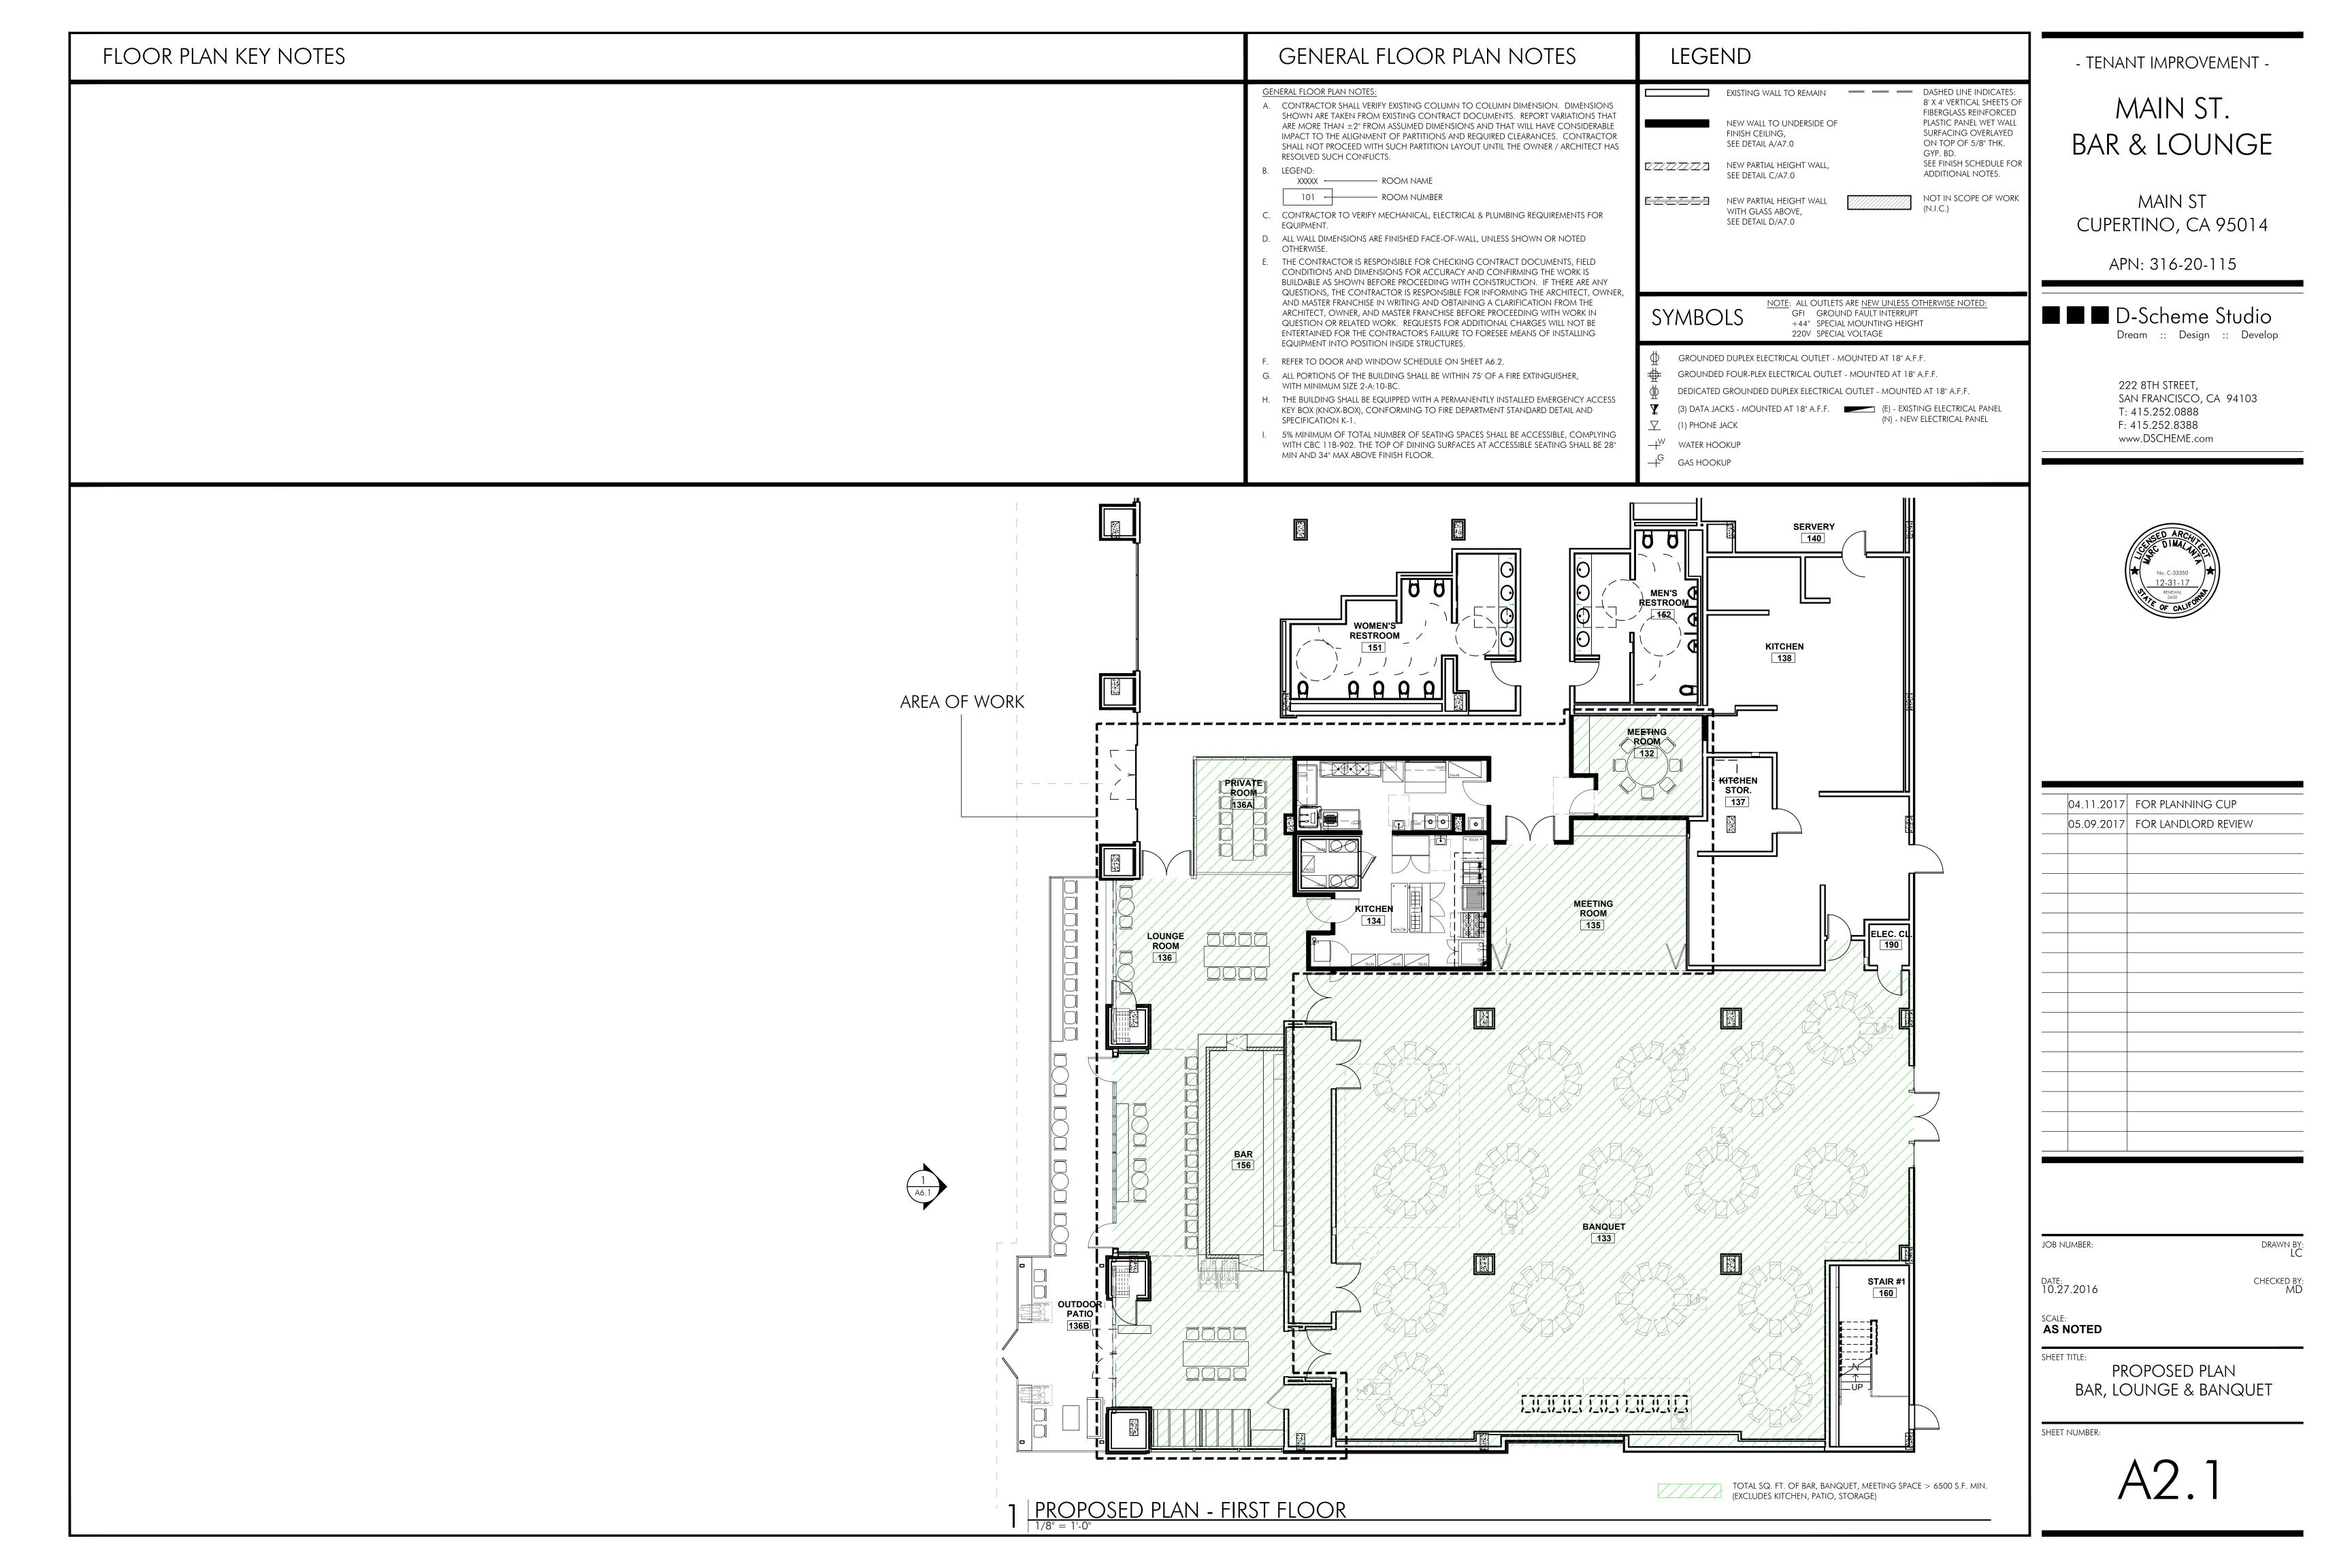

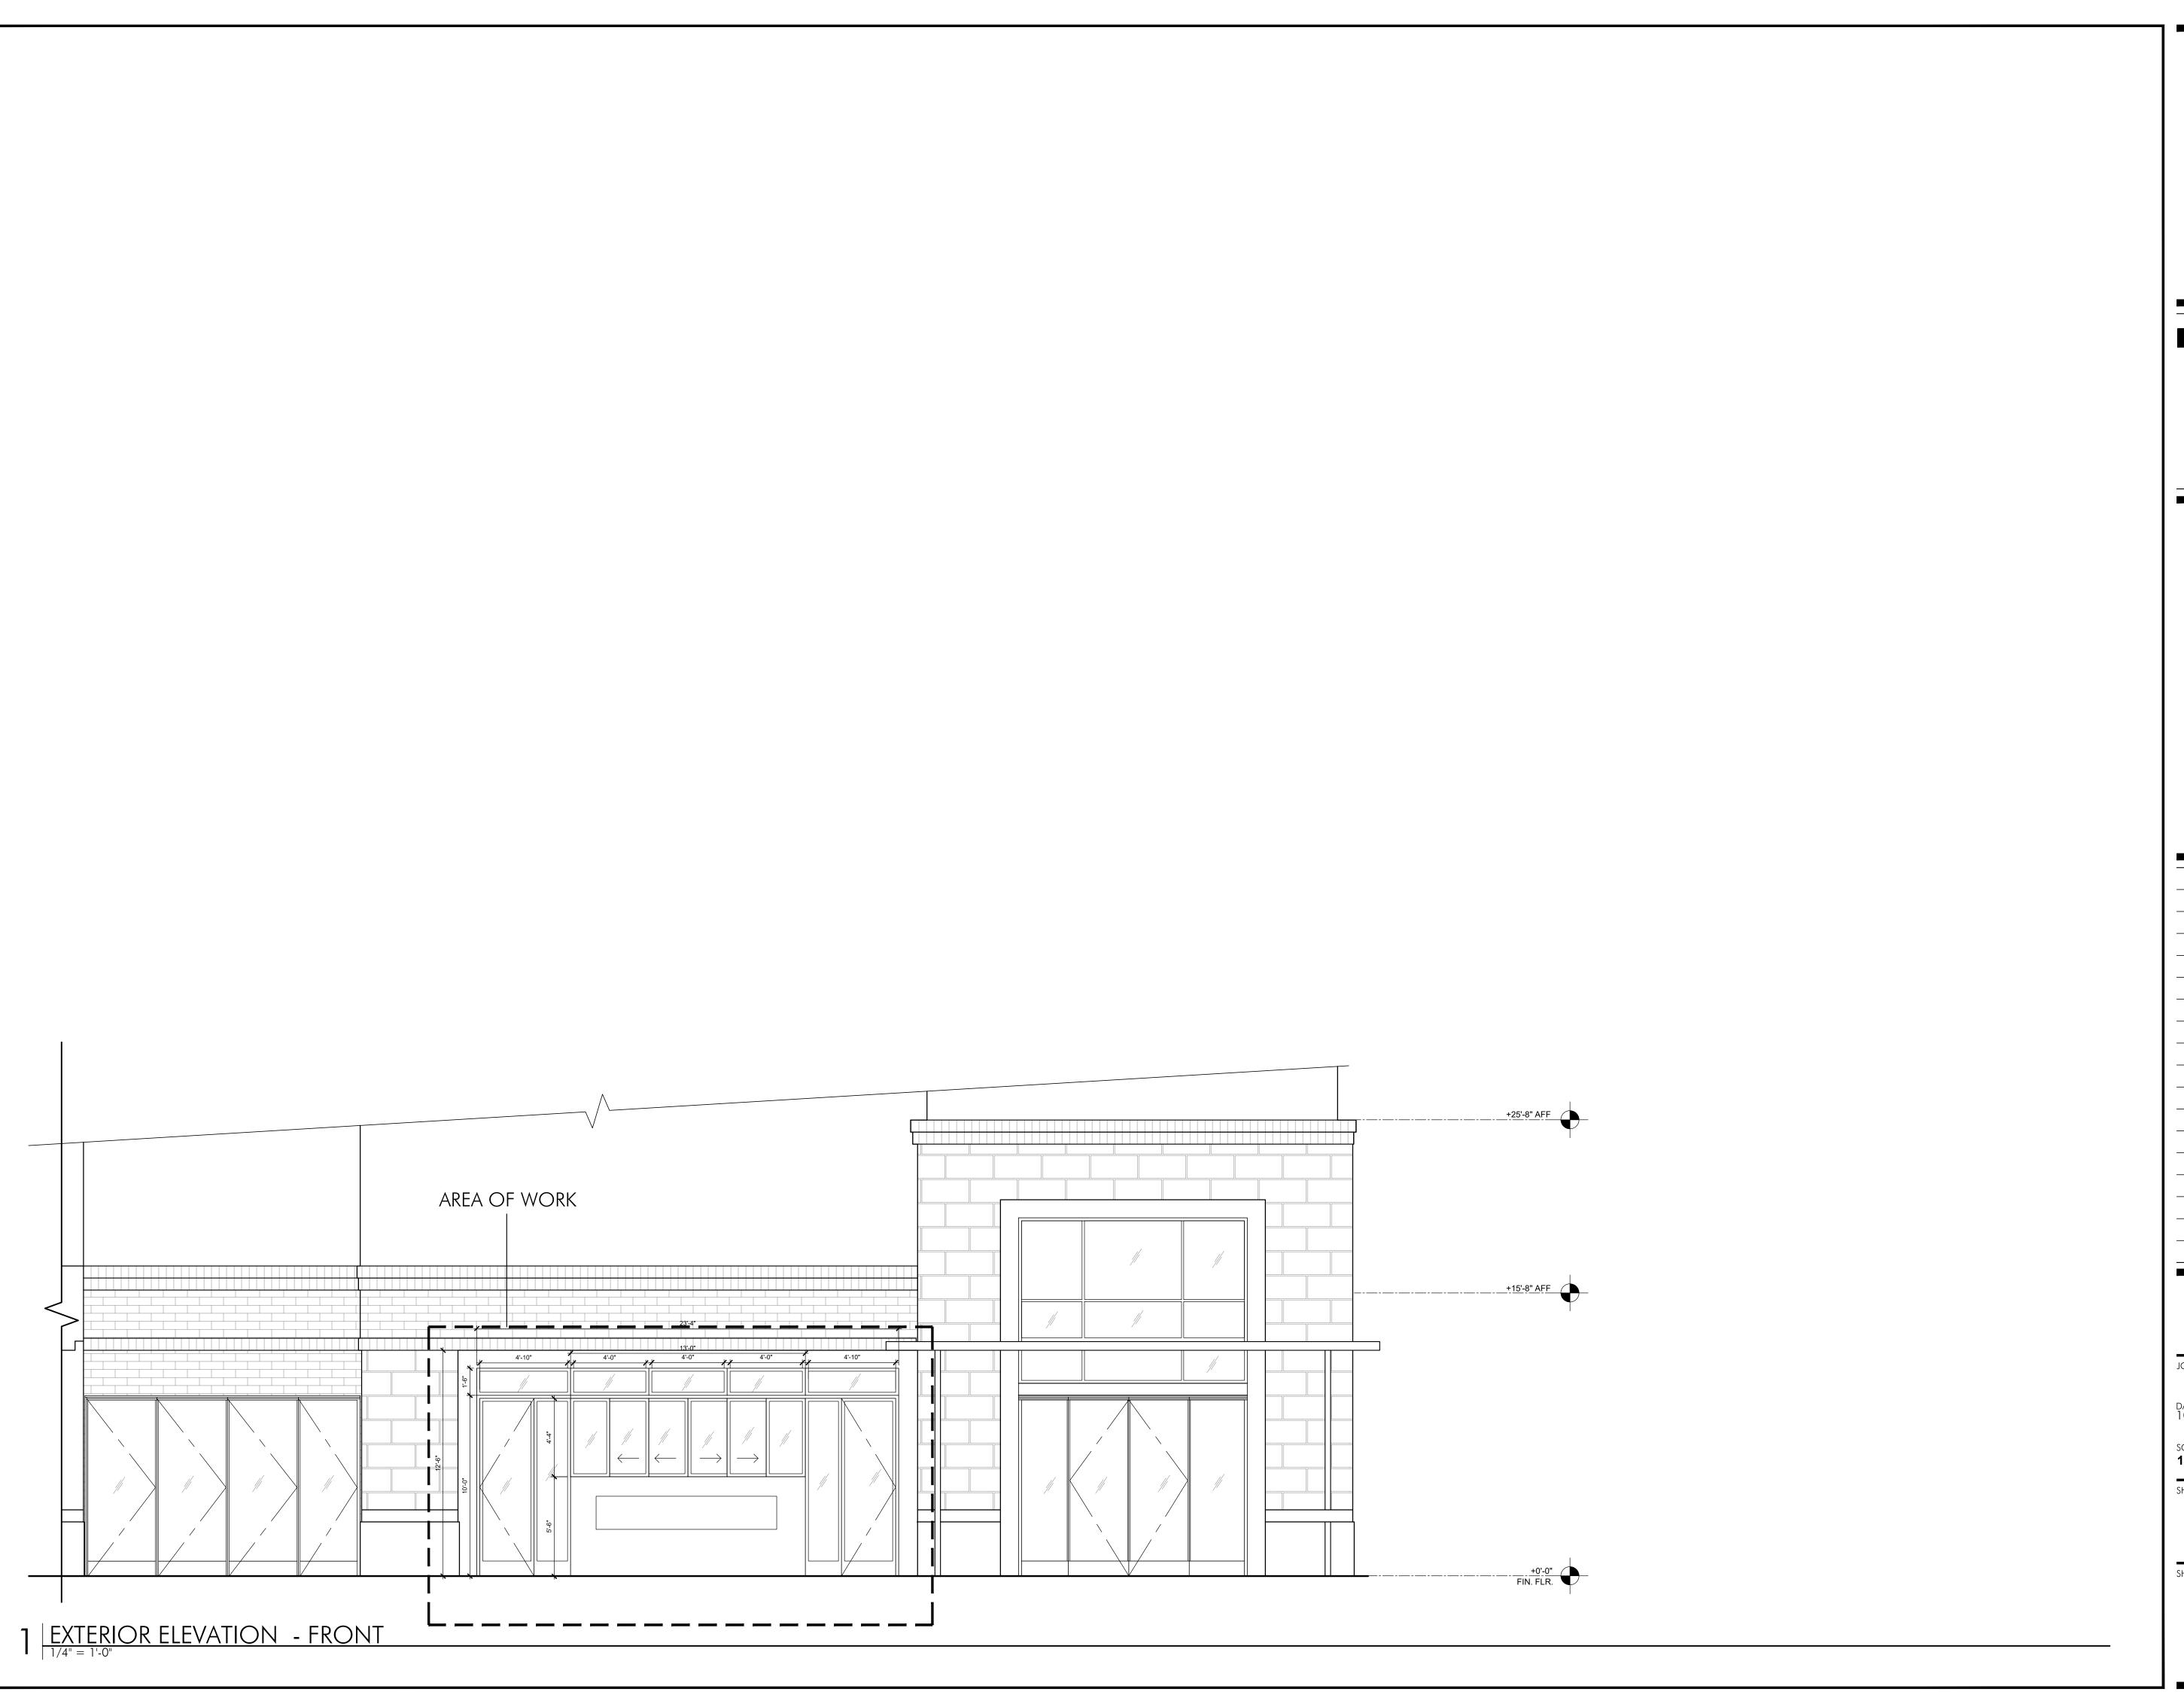

- TENANT IMPROVEMENT -

MAIN ST. BAR & LOUNGE

MAIN ST CUPERTINO, CA 95014

APN: 316-20-115

D-Scheme Studio

Dream :: Design :: Develop

222 8TH STREET, SAN FRANCISCO, CA 94103 T: 415.252.0888 F: 415.252.8388 www.DSCHEME.com





04.11.2017	FOR PLANNING CUP
05.17.2017	revision per planning

JOB NUMBER:

DATE: 10.27.2016

SCALE: 1/4" = 1'-0"

SHEET TITLE:

EXTERIOR ELEVATION

SHEET NUMBER:

A6.