


DINING RENOVATION AND ADDITION

301 BATTERY STREET
7TH FLOOR
SAN FRANCISCO, CA 94111
415.227.0100
www.smithgroupjjr.com

[illegible]

SEALS AND SIGNATURES

NOT FOR
CONSTRUCTION

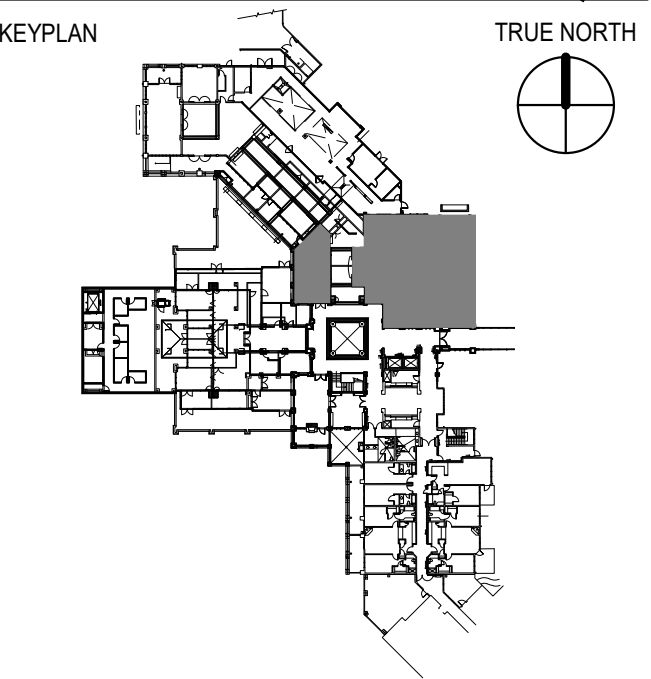

SHEET TITLE


FLOOR PLAN - LEVEL 2

1371.005

PROJECT NUMBER

SHEET NUMBER

A4.20

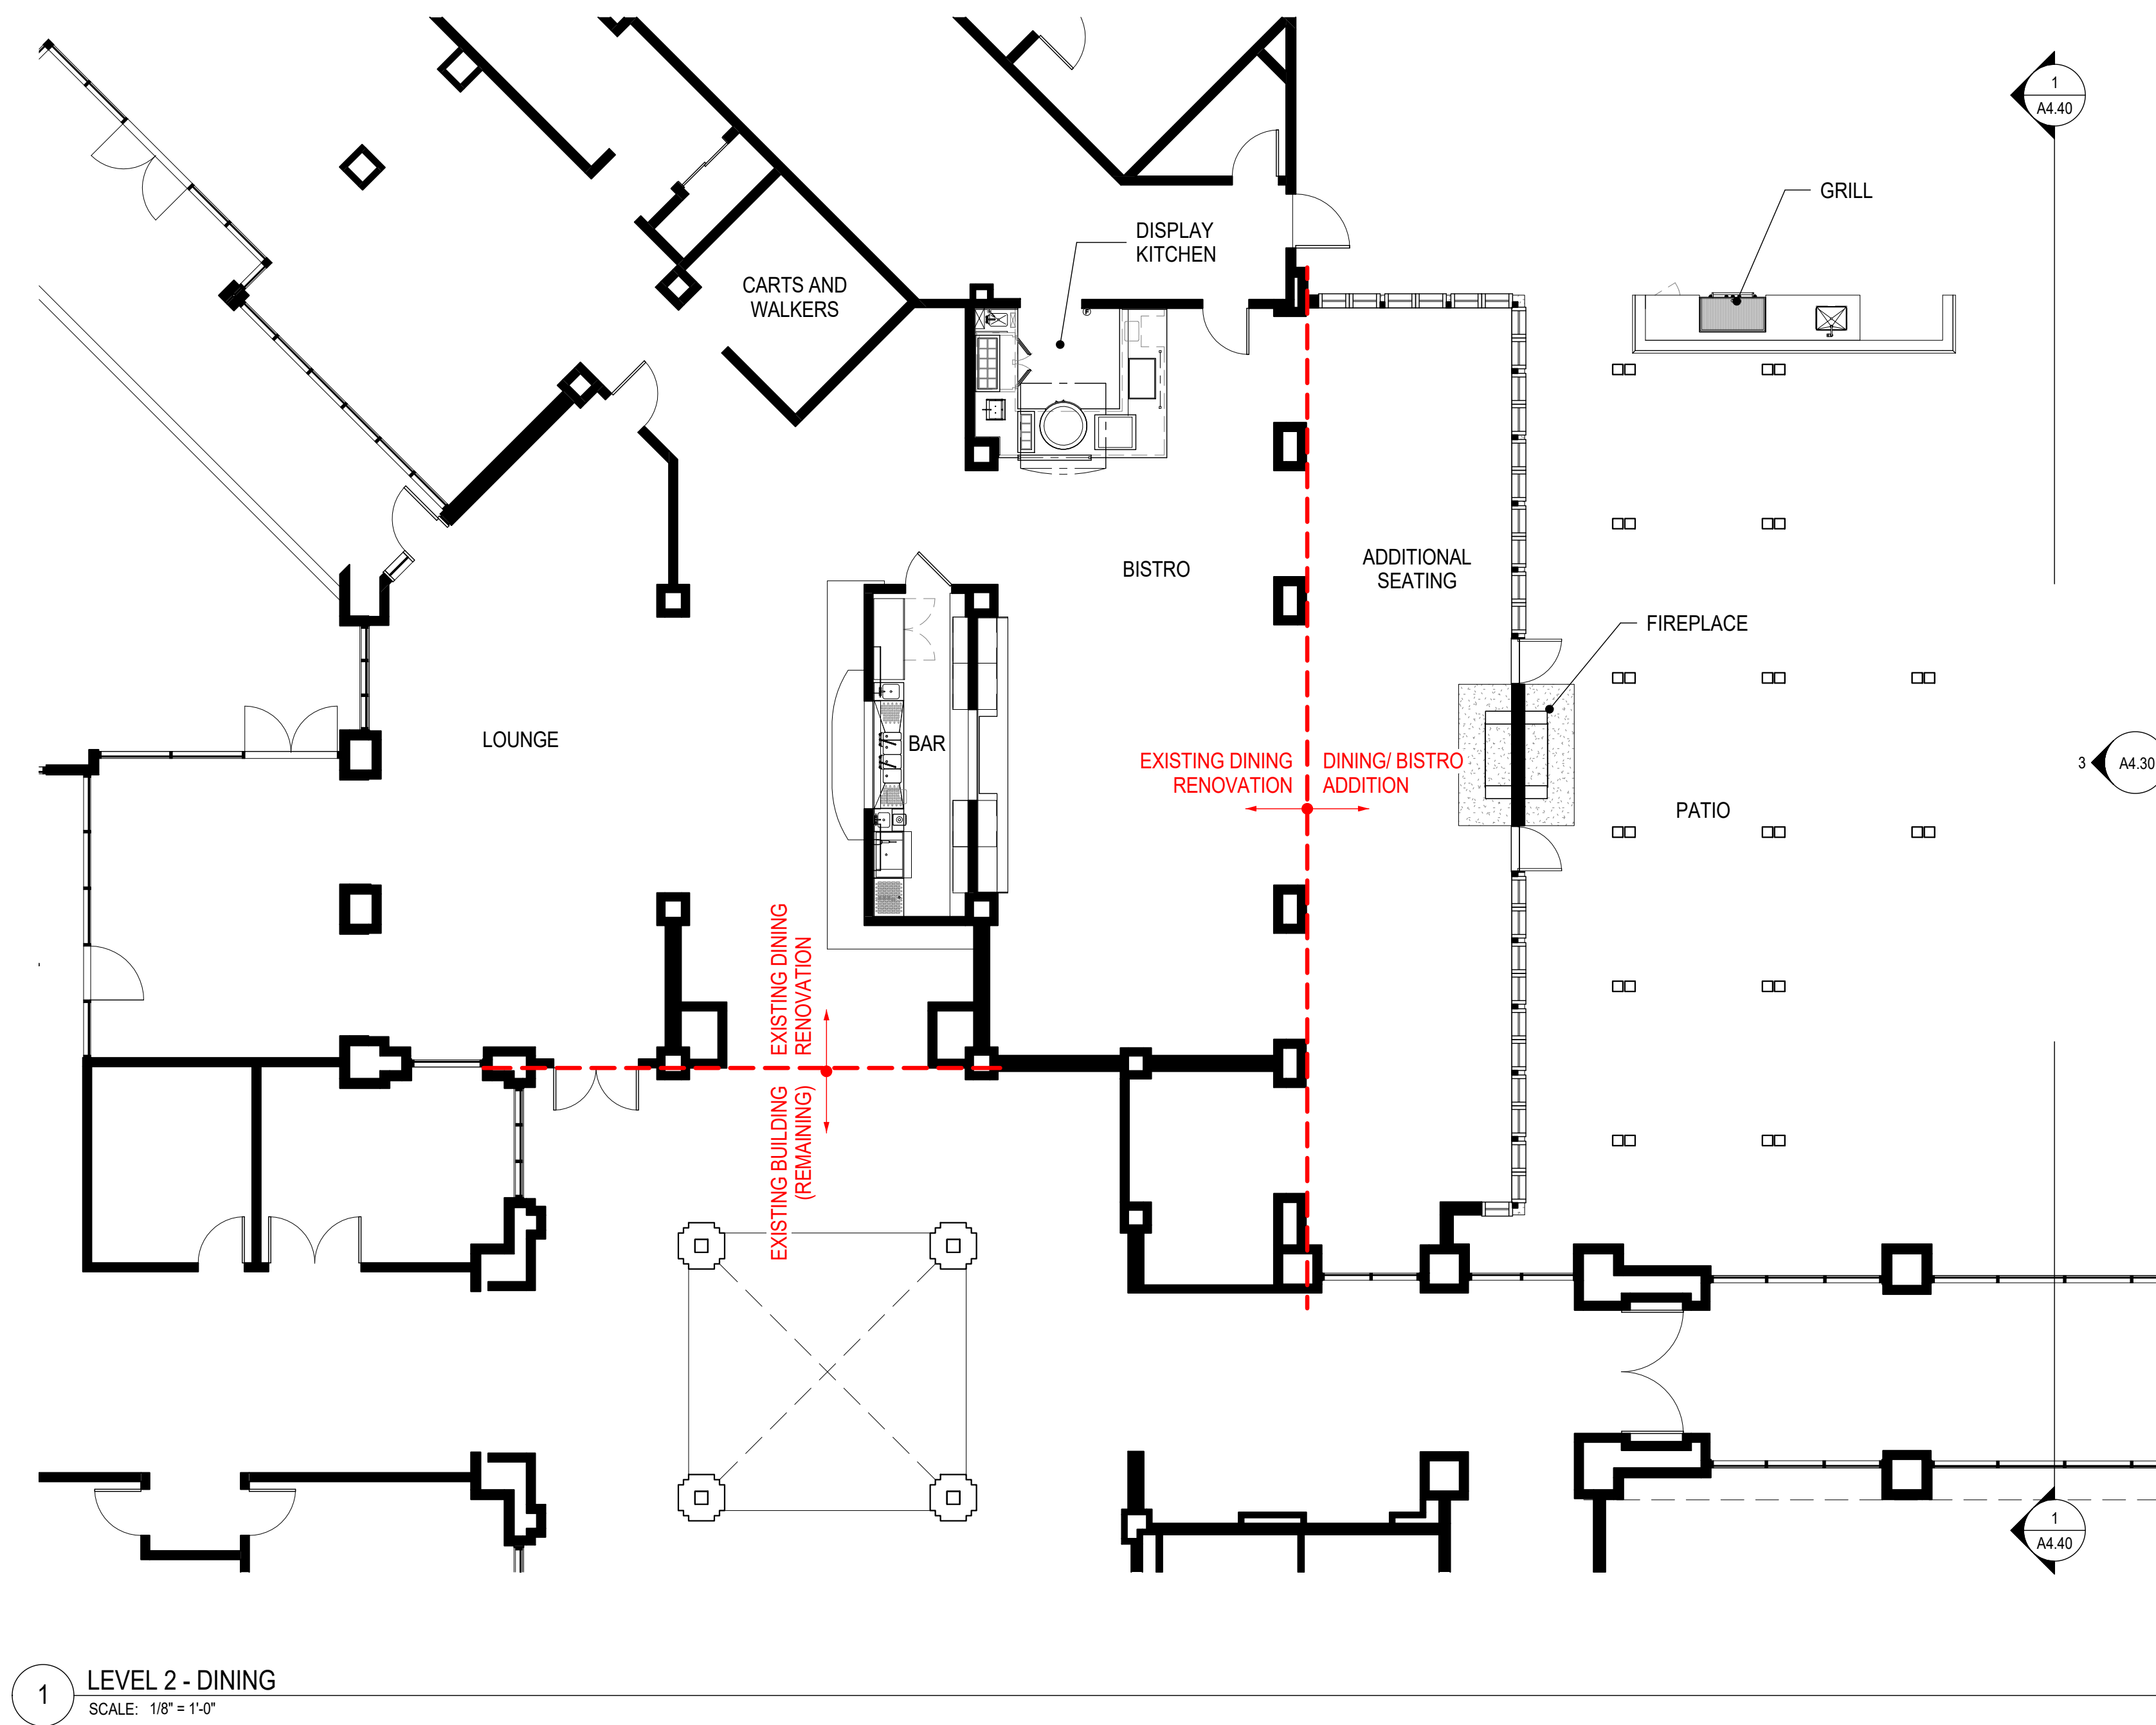

8' 0' 8' 16'

GRAPHIC SCALE: $1/8" = 1'-0"$

DINING RENOVATION AND ADDITION

301 BATTERY STREET
7TH FLOOR
SAN FRANCISCO, CA 94111
415.227.0100
www.smithgroupjjr.com

[illegible]

SEALS AND SIGNATURES

NOT FOR
CONSTRUCTION

KEYPLAN

TRUE NORTH

The keyplan shows a large, irregularly shaped building footprint with various internal divisions. To the left of the main building is a smaller, rectangular structure. To the right is a parking area with several marked spaces. The building is situated on a plot with a road or boundary to the left and a road or boundary to the right. A north arrow is located in the top right corner, pointing upwards.

SHEET TITLE


ROOF PLAN

1371.005


PROJECT NUMBER

A4.21

SHEET NUMBER

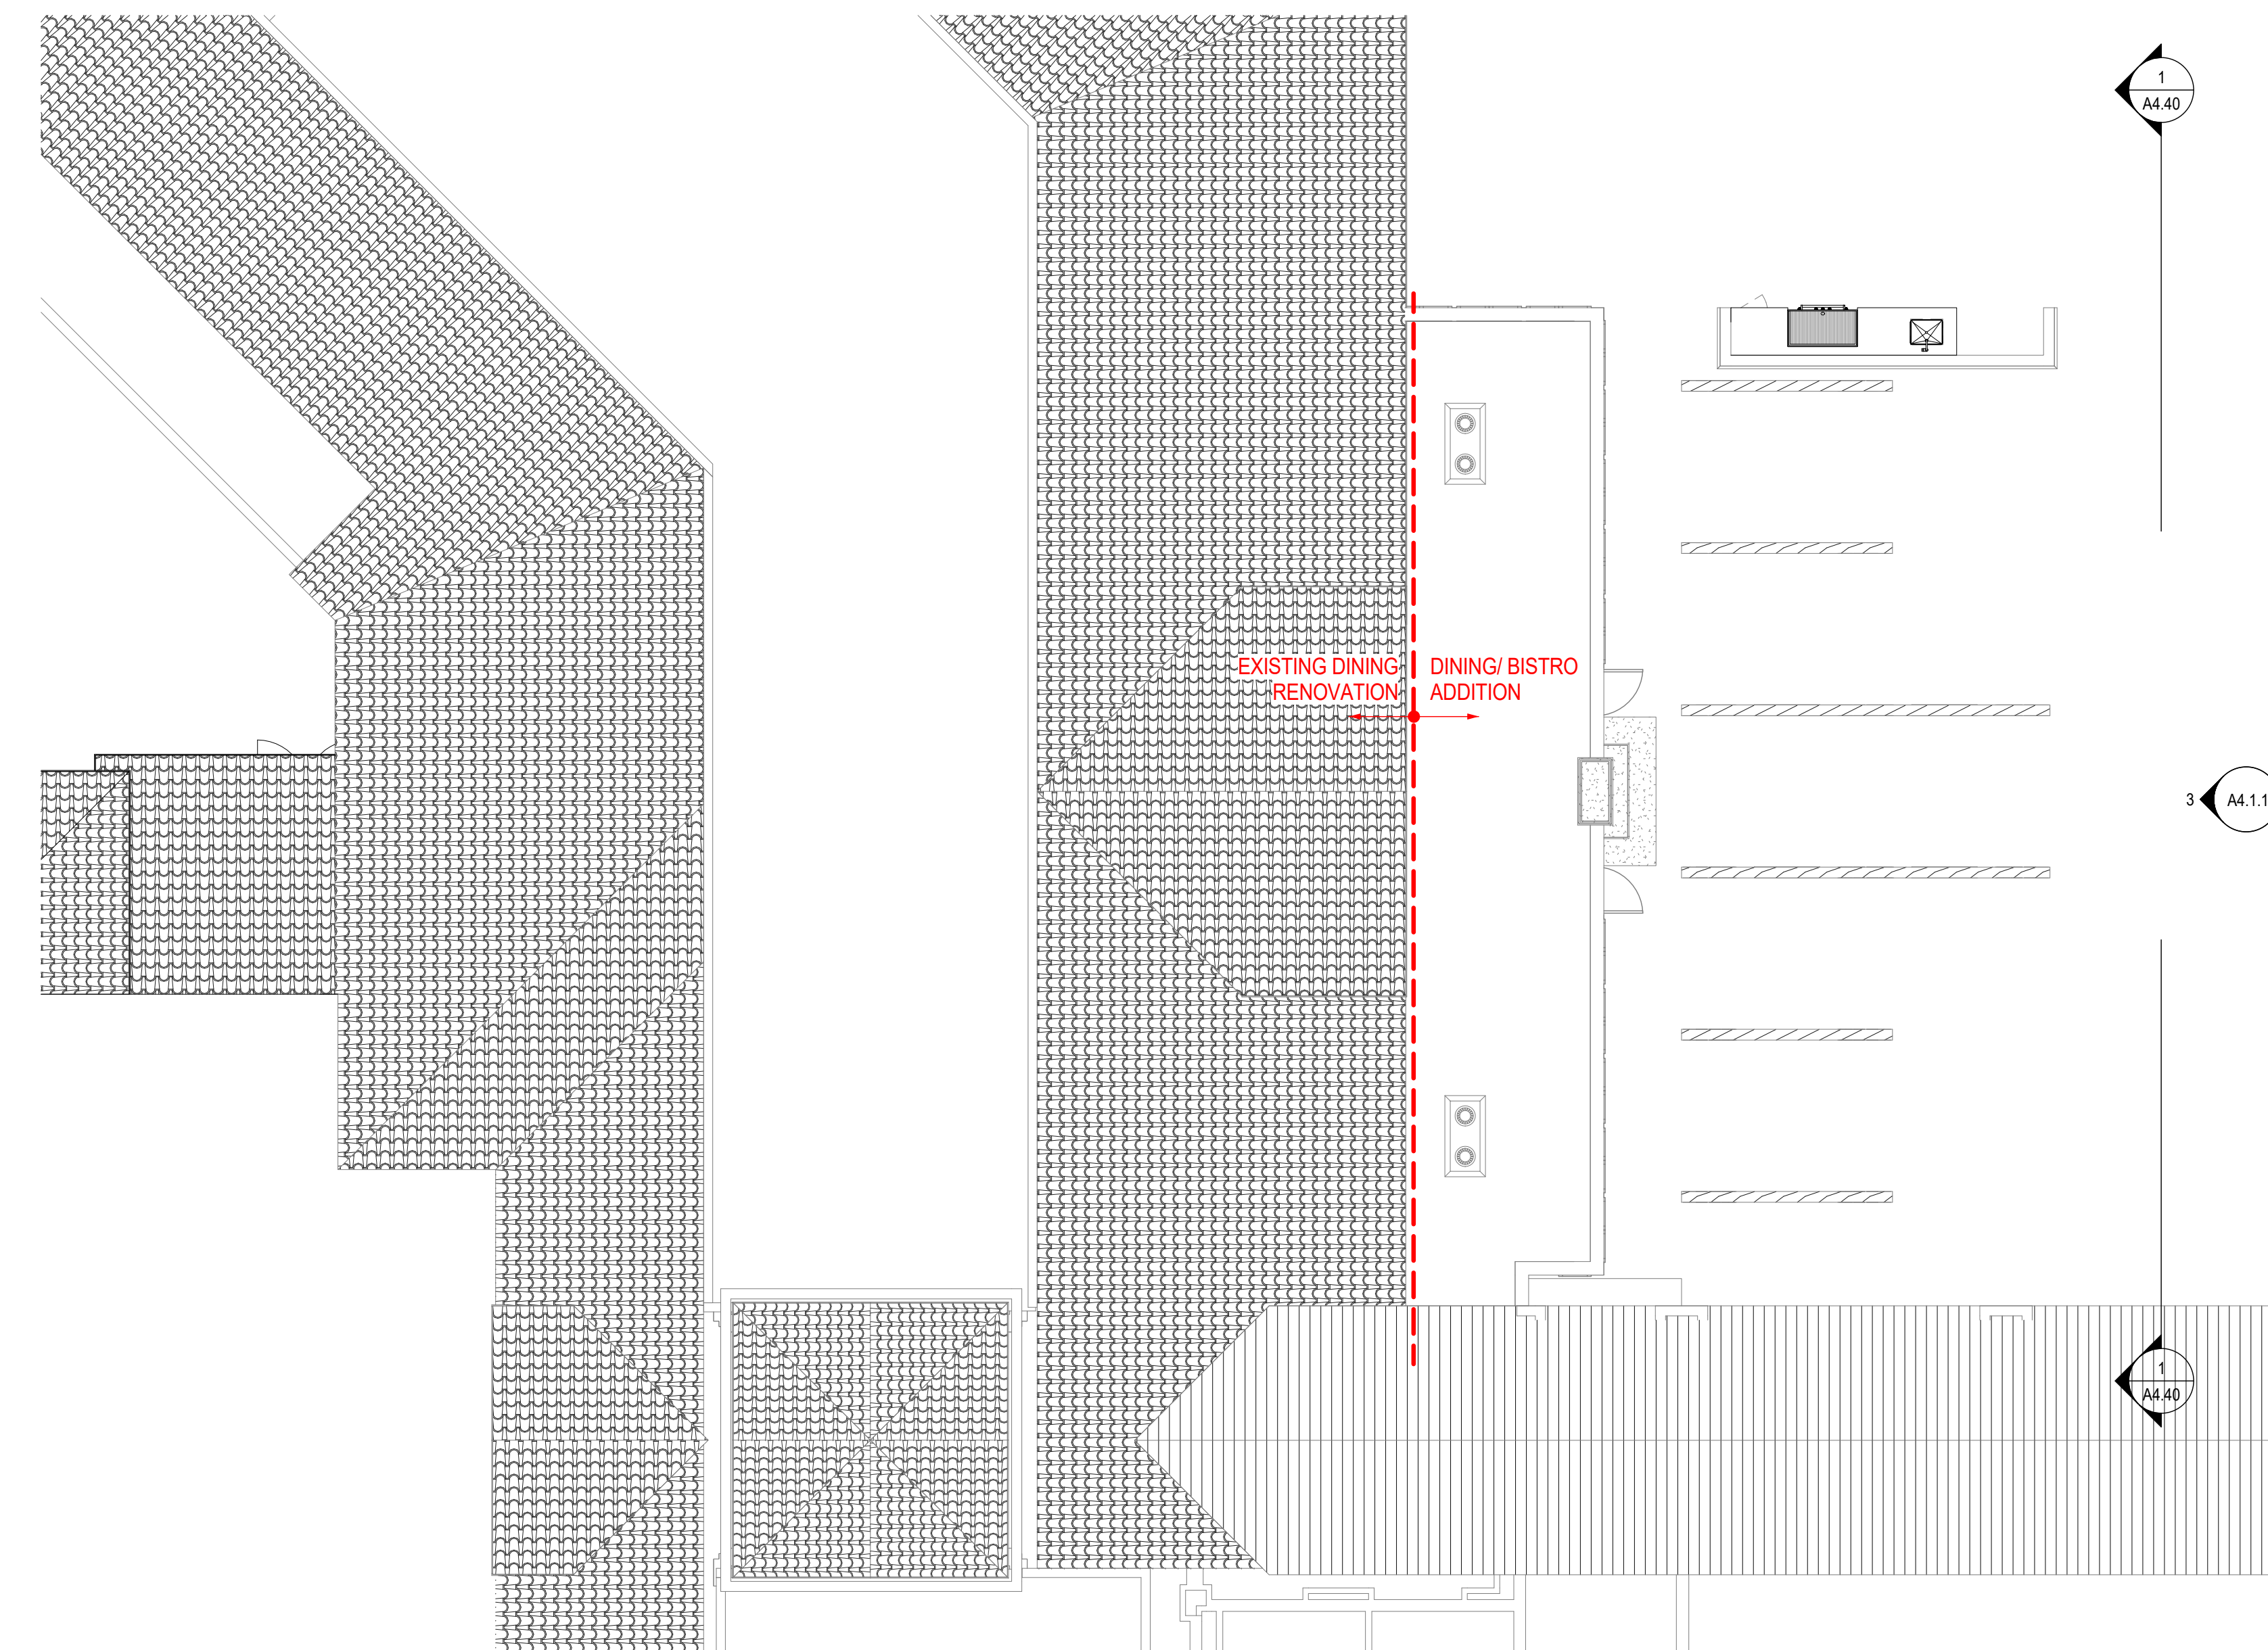

1 LEVEL ROOF - DINING
SCALE: 1/8" = 1'-0"

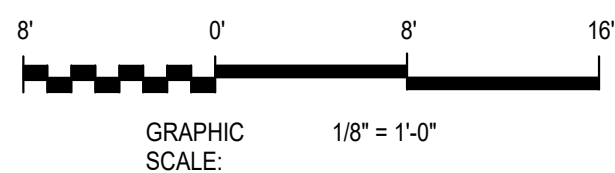

***SEE SHEET A4.60 FOR MATERIALS BOARD**

THE FORUM SENIOR COMMUNITY UPDATE

DINING RENOVATION AND ADDITION


SMITHGROUPJJR

301 BATTERY STREET
7TH FLOOR
SAN FRANCISCO, CA 94111
415.227.0100
www.smithgroupjjr.com

ISSUED FOR	REV	DATE
SFR SUBMITTAL #4 - ALT. - 23 VILLAS		3 APR 2018
SITE PLAN REVIEW SUBMITTAL #3		11 AUG 2017
SITE PLAN REVIEW SUBMITTAL #2		28 APR 2017
SITE PLAN REVIEW SUBMITTAL		16 DEC 2016

SEALS AND SIGNATURES

NOT FOR
CONSTRUCTION

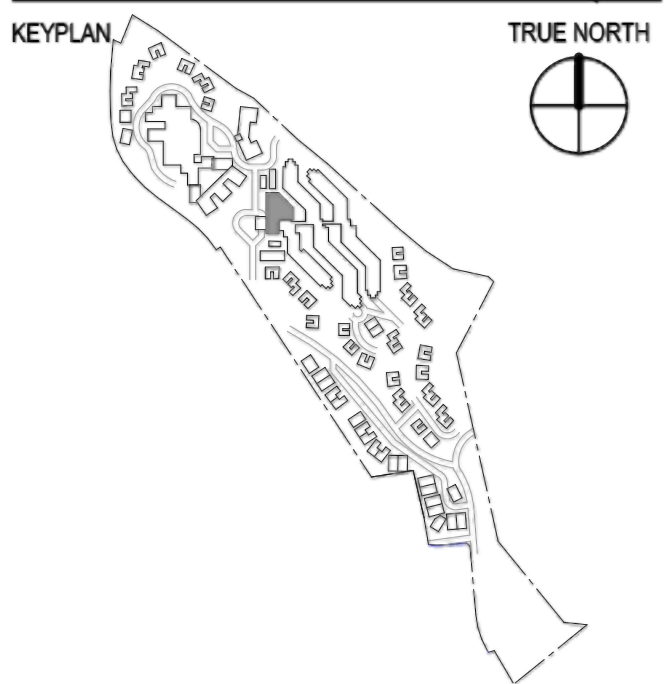

SHEET TITLE


ILLUSTRATIVE ELEVATIONS

21371.005


PROJECT NUMBER

A4.30


SHEET NUMBER

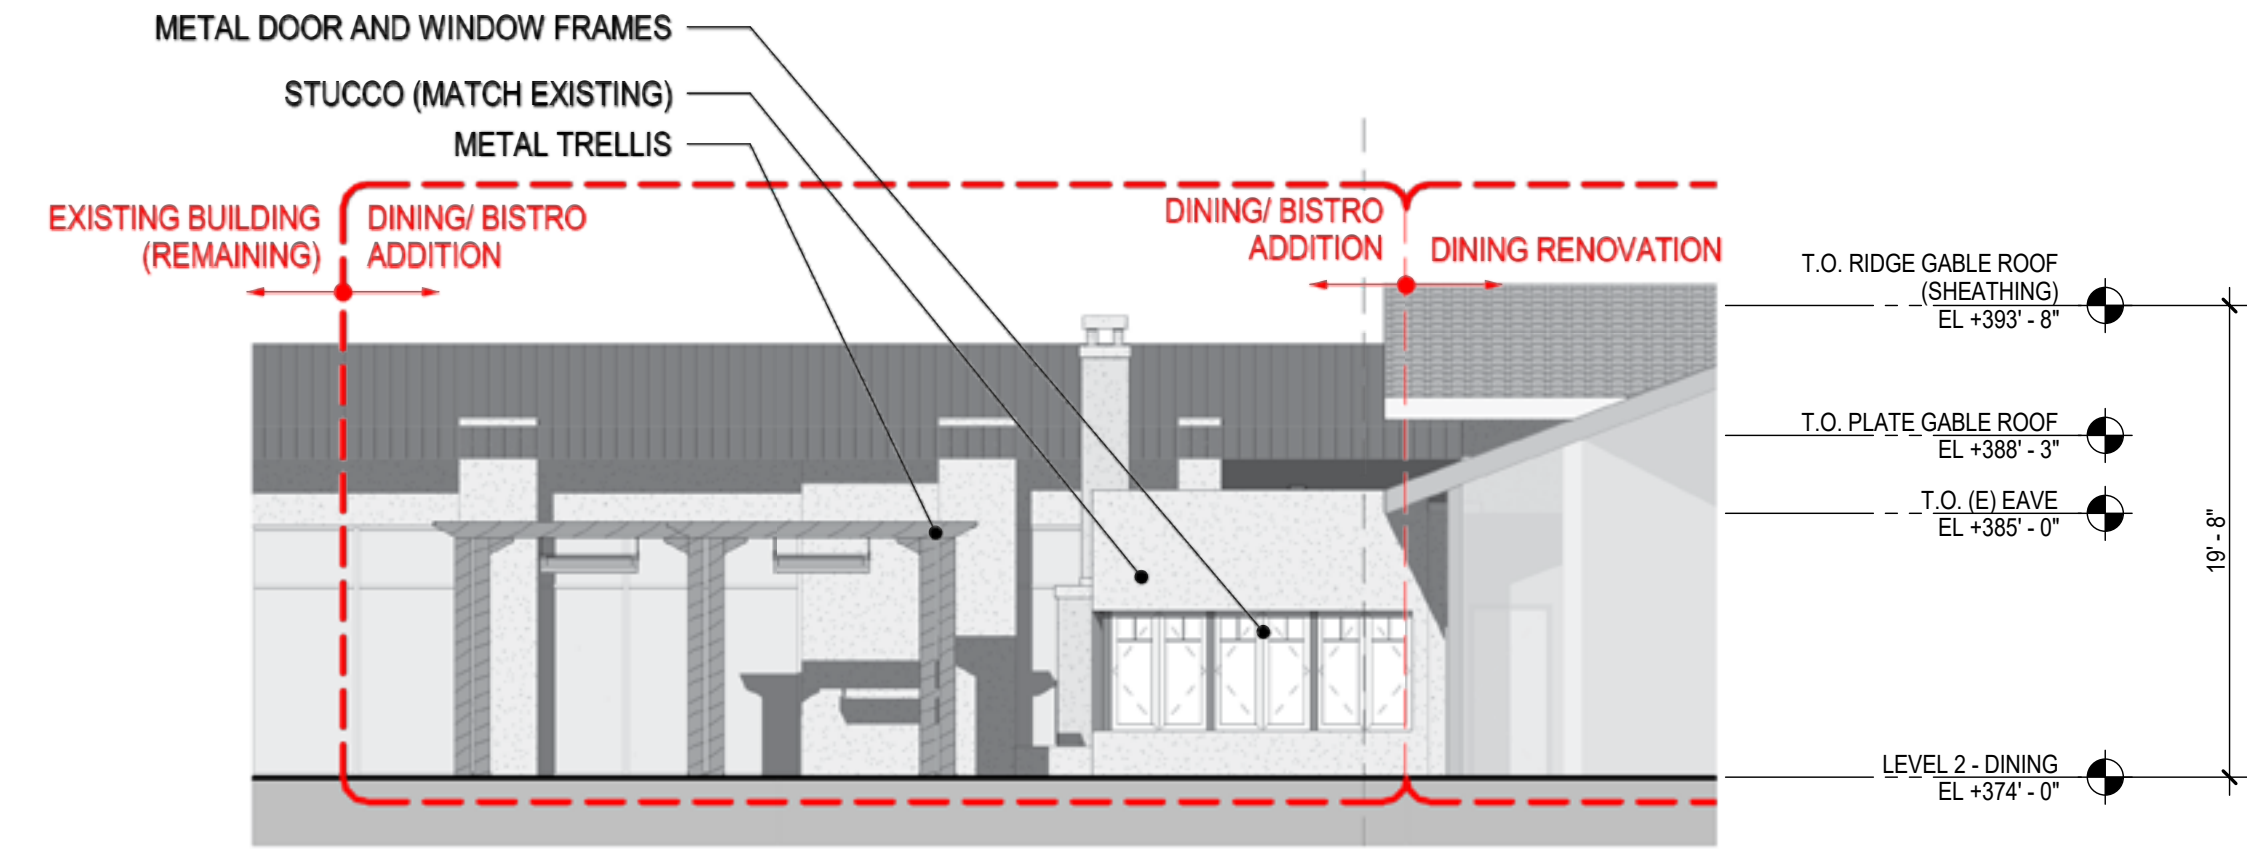


1 NORTH ELEVATION - ILLUSTRATIVE
SCALE: 1/8" = 1'-0"

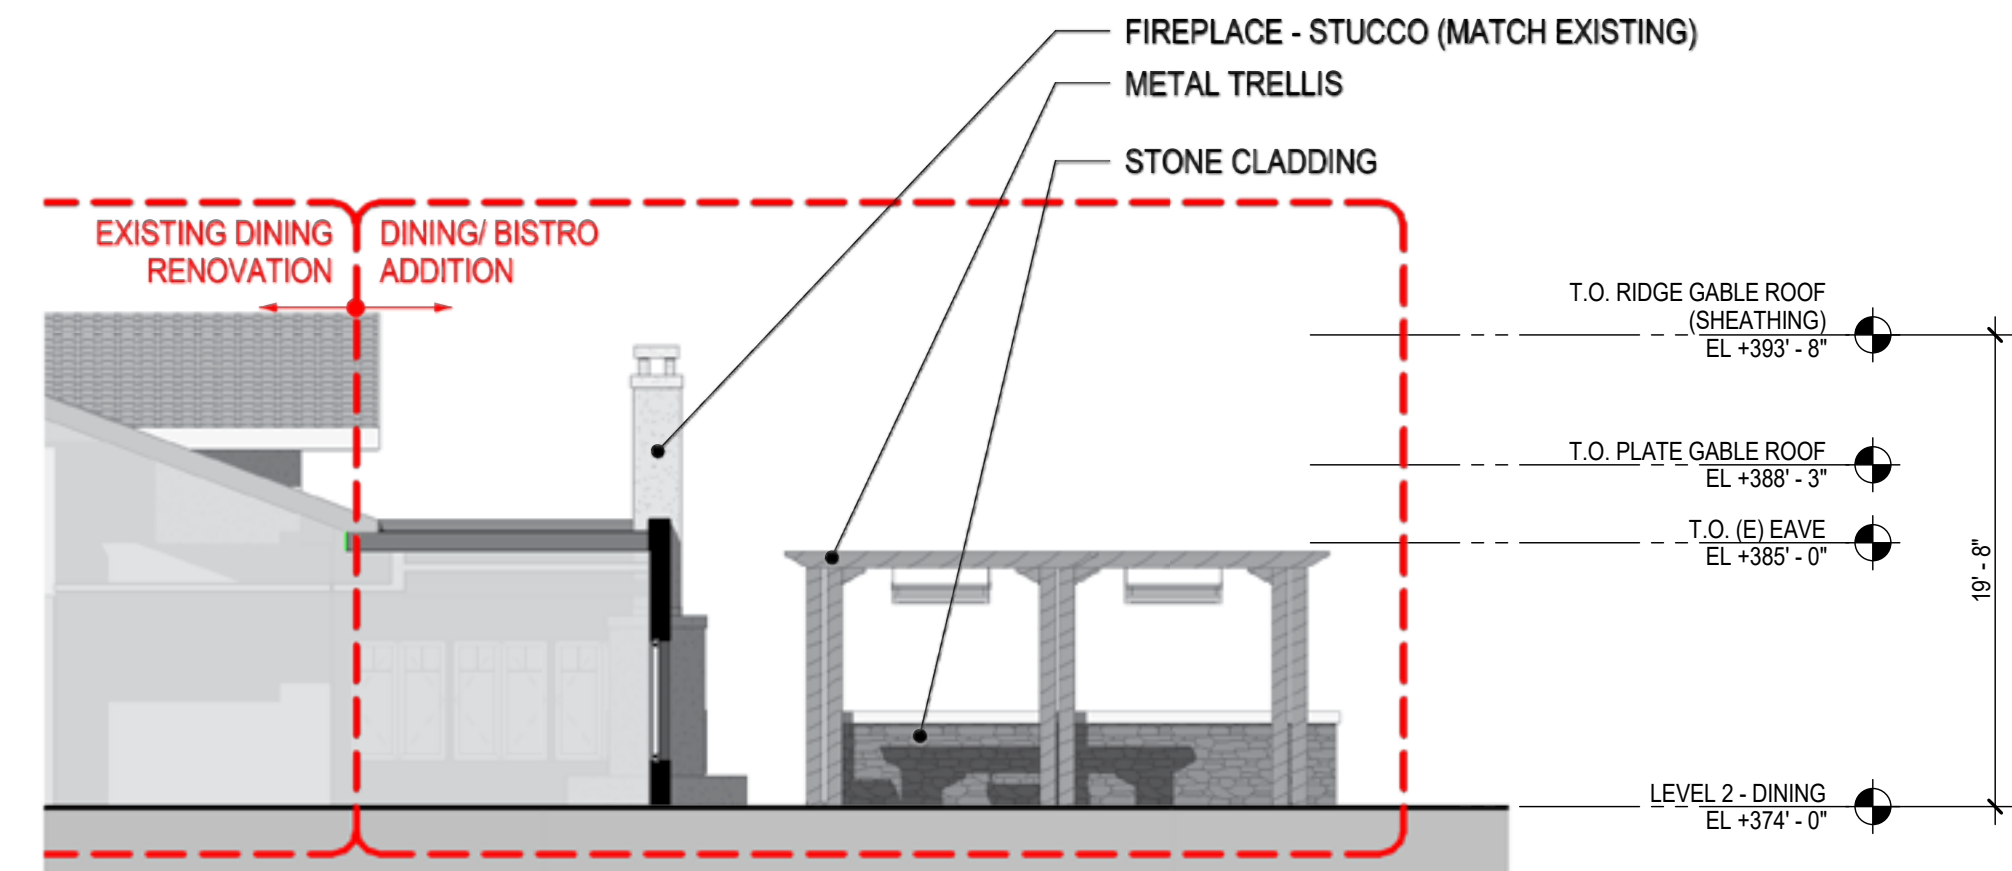

2 SOUTH ELEVATION - ILLUSTRATIVE
SCALE: 1/8" = 1'-0"

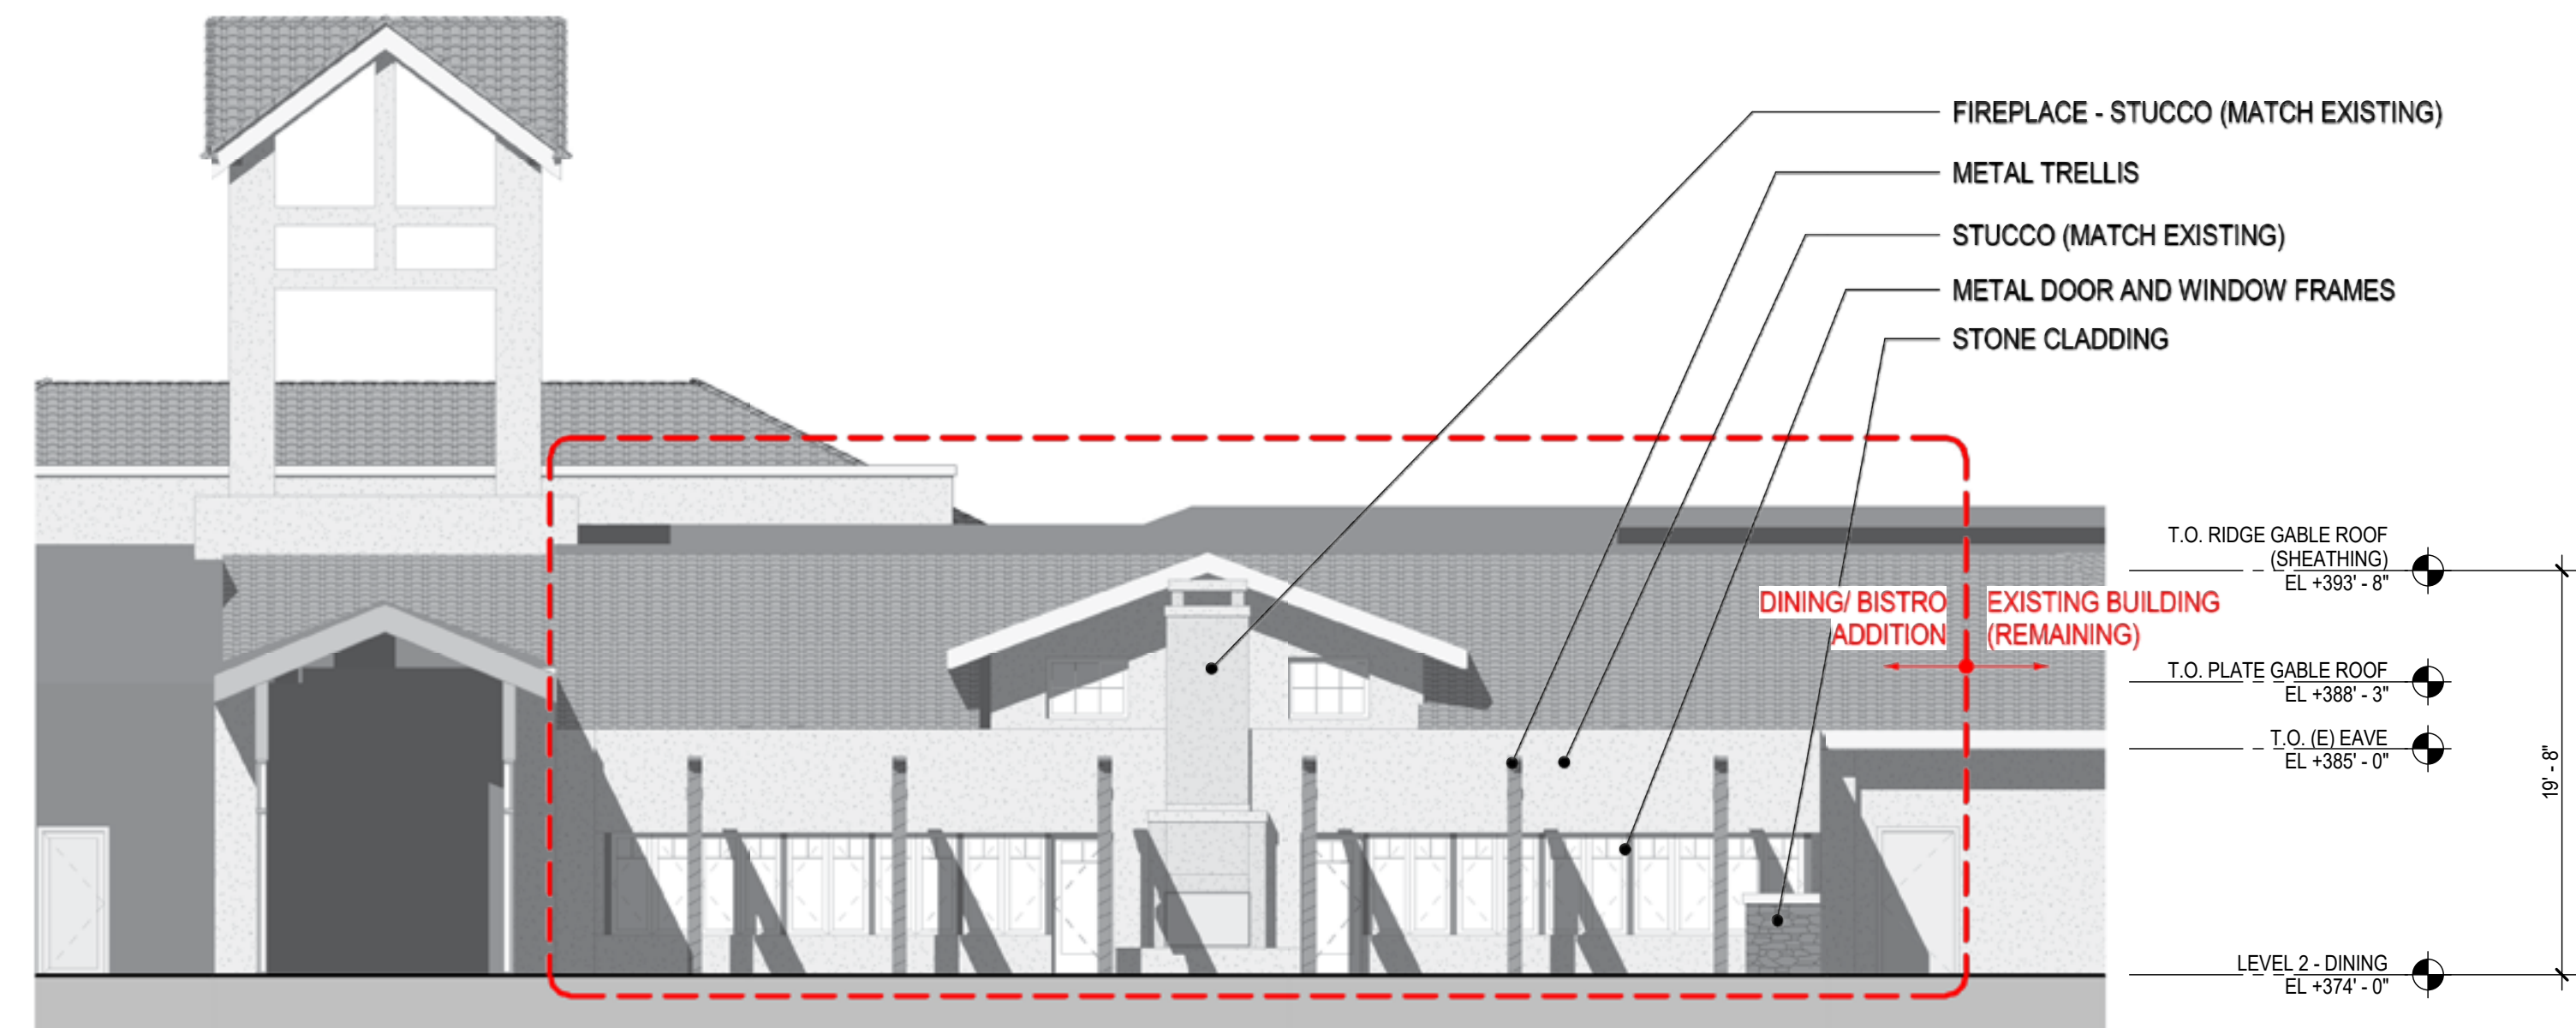


3 EAST ELEVATION - ILLUSTRATIVE
SCALE: 1/8" = 1'-0"

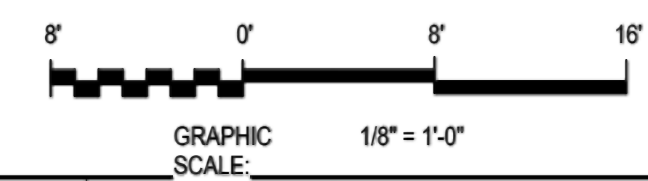

DINING RENOVATION AND ADDITION

301 BATTERY STREET
7TH FLOOR
SAN FRANCISCO, CA 94111
415.227.0100
www.smithgroupjjr.com

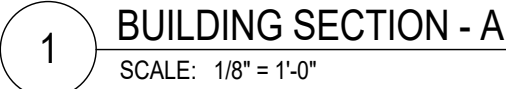
SEALS AND SIGNATURES

KEYPLAN

TRUE NORTH

21371.005

SHEET NUMBER

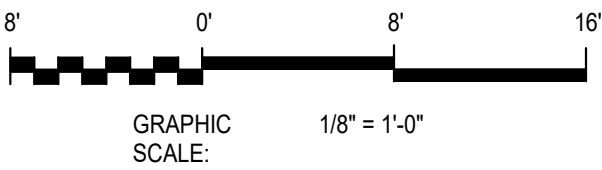


DINING RENOVATION AND ADDITION

301 BATTERY STREET
7TH FLOOR
SAN FRANCISCO, CA 94111
415.227.0100
www.smithgroupjjr.com

[illegible]

SEALS AND SIGNATURES

NOT FOR
CONSTRUCTION

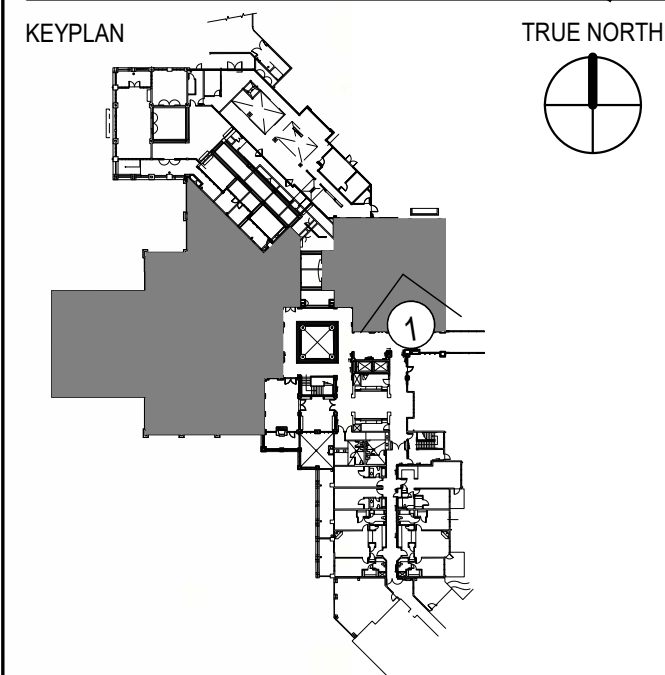

SHEET TITLE


PERSPECTIVES

21371.005

PROJECT NUMBER

A4.50

SHEET NUMBER

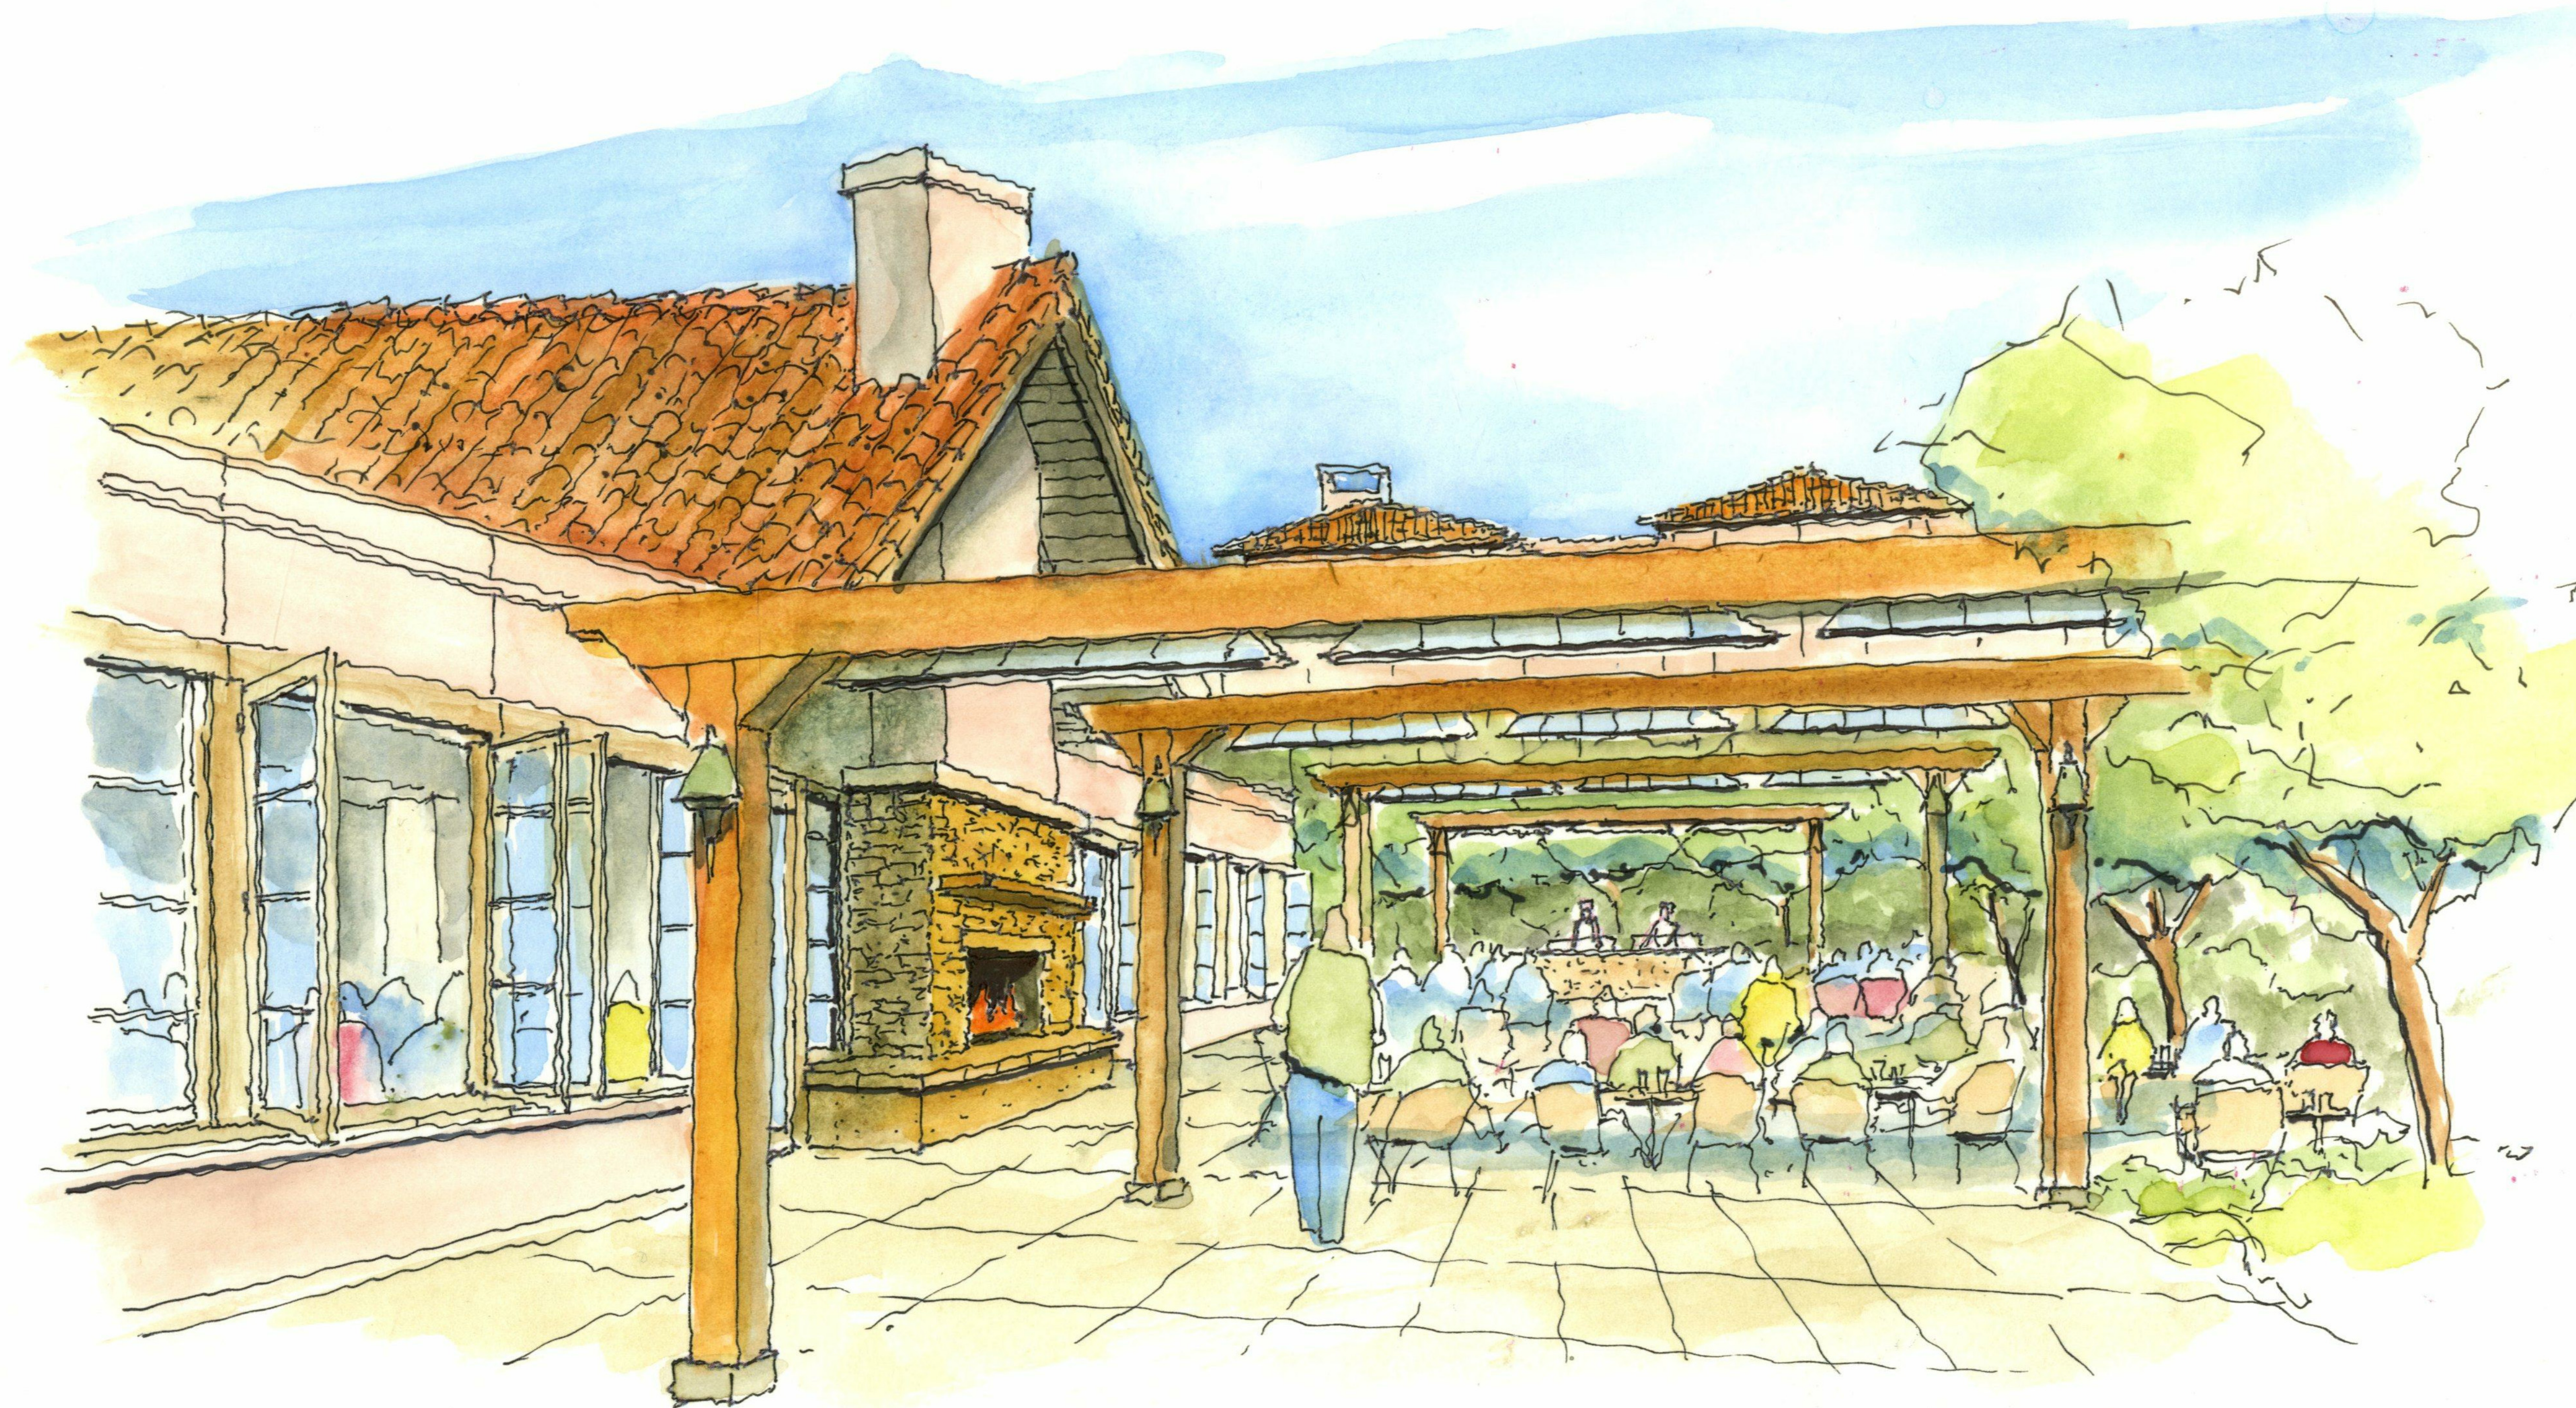


1 SOUTH COURTYARD PERSPECTIVE
SCALE: NOT TO SCALE

DINING RENOVATION AND ADDITION

301 BATTERY STREET
7TH FLOOR
SAN FRANCISCO, CA 94111
415.227.0100
www.smithgroupjjr.com

[illegible]

NOT FOR
CONSTRUCTION

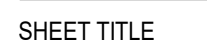

21371.005

A4.60

SHEET NUMBER

