


### GRAPHIC LEGEND

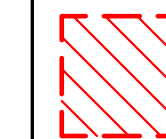

AREA OF WORK

## GENERAL SHEET NOTES

- A. CIVIL DRAWINGS CONTAIN ADDITIONAL GRADING INFORMATION.
- B. LANDSCAPE DRAWINGS CONTAIN SITE DESIGN INFORMATION.

# THE FORUM SENIOR COMMUNITY UPDATE

## FITNESS RENOVATION AND ADDITION


## SMITHGROUP JJR

301 BATTERY STREET  
7TH FLOOR  
SAN FRANCISCO, CA 94111  
415.227.0100  
[www.smithgroupjjr.com](http://www.smithgroupjjr.com)

ISSUED FOR	REV	DATE
SPR SUBMITTAL #4 - ALT. - 23 VILLAS		3 APR 2018
SITE PLAN REVIEW SUBMITTAL #3		11 AUG 2017
SITE PLAN REVIEW SUBMITTAL #2		28 APR 2017
SITE PLAN REVIEW SUBMITTAL		16 DEC 2016

SEALS AND SIGNATURES

NOT FOR  
CONSTRUCTION

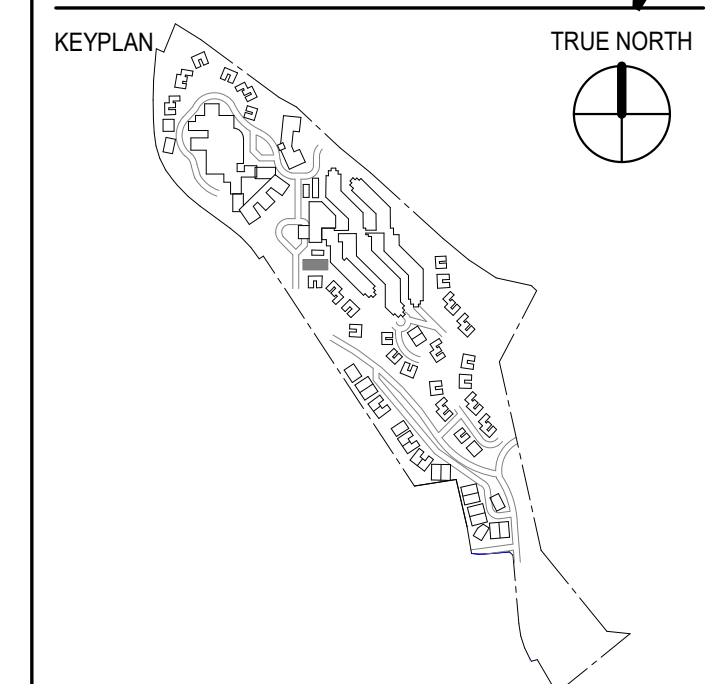

SHEET TITLE


## SITE PLAN

21371.004

PROJECT NUMBER

## A5.11

SHEET NUMBER

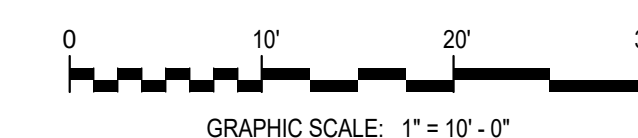




# FITNESS RENOVATION AND ADDITION

301 BATTERY STREET  
7TH FLOOR  
SAN FRANCISCO, CA 94111  
415.227.0100  
[www.smithgroupjpr.com](http://www.smithgroupjpr.com)

[illegible]

SEALS AND SIGNATURES

NOT FOR  
CONSTRUCTION

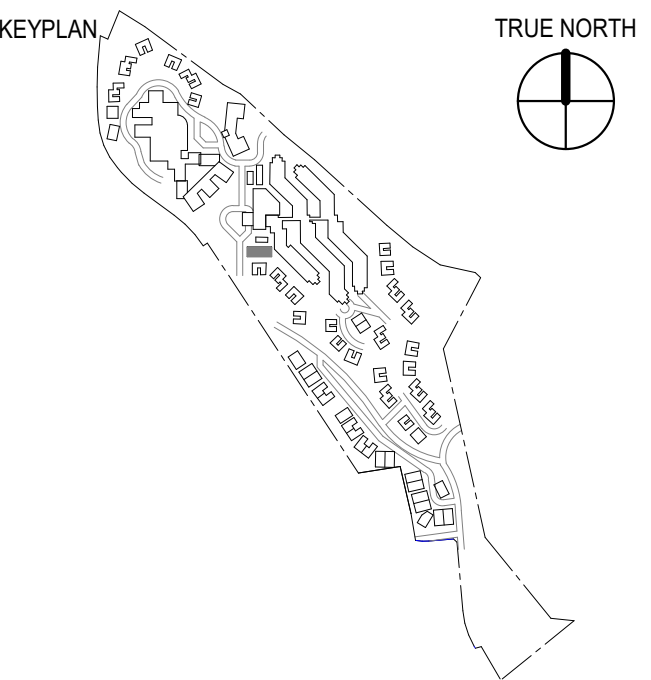

SHEET TITLE

FLOOR PLAN - LEVEL 1  
AND ROOF PLAN


21371.004

---


PROJECT NUMBER

SHEET NUMBER


## A5.20

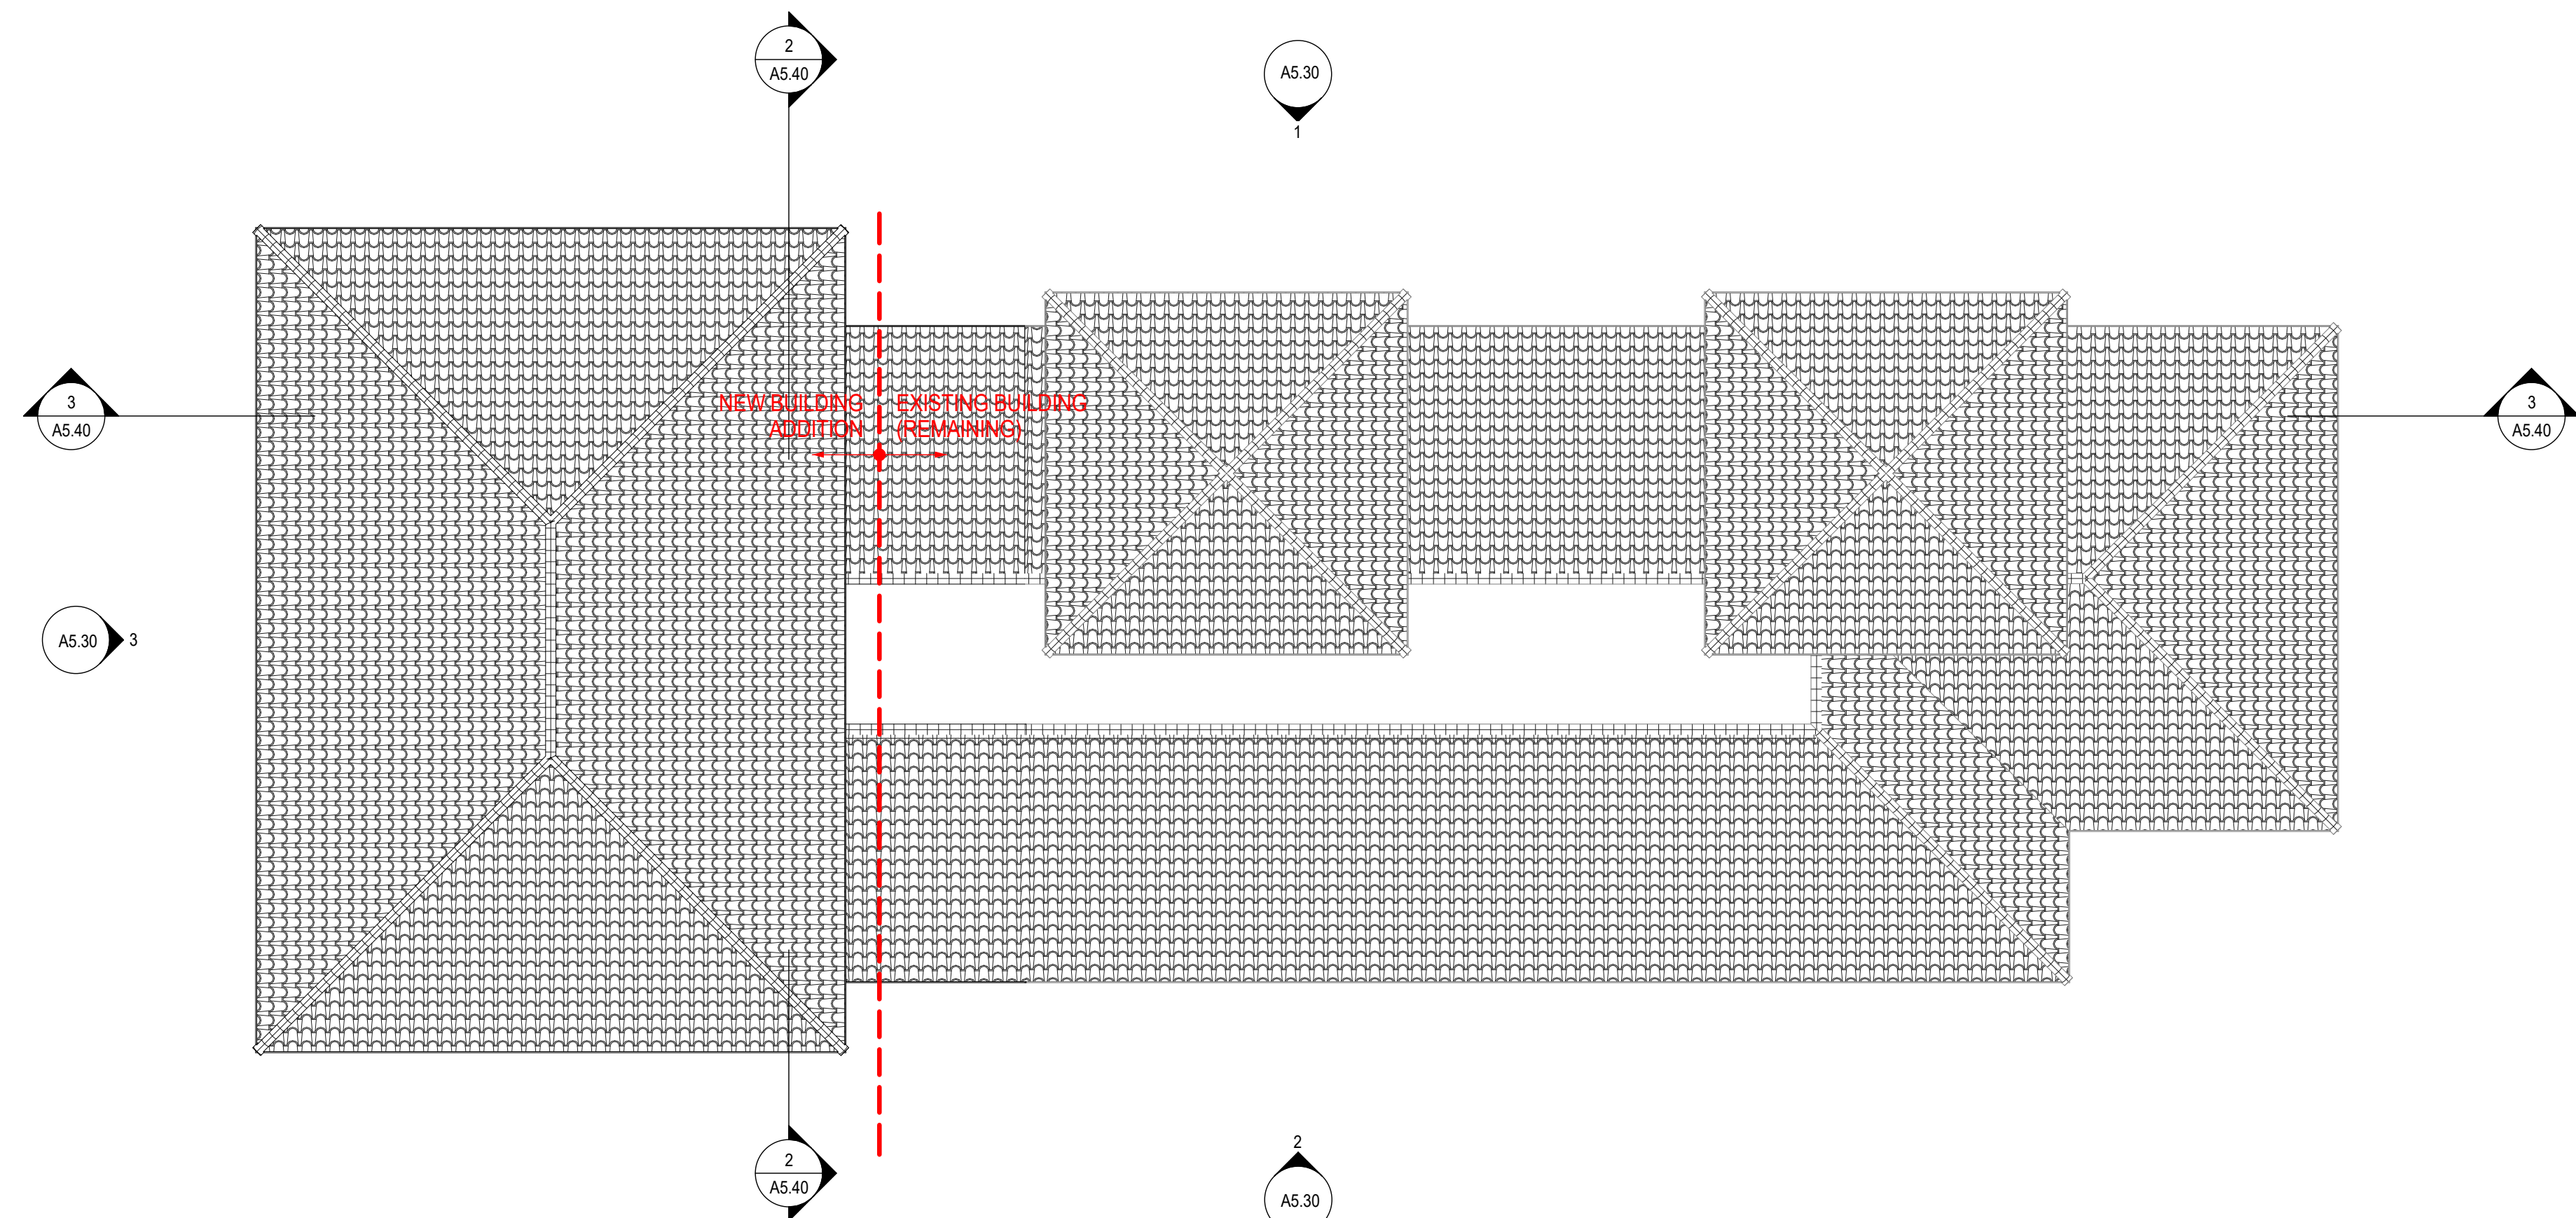

2 T.O. ROOF RIDGE (MID)  
SCALE: 1/8" = 1'-0"

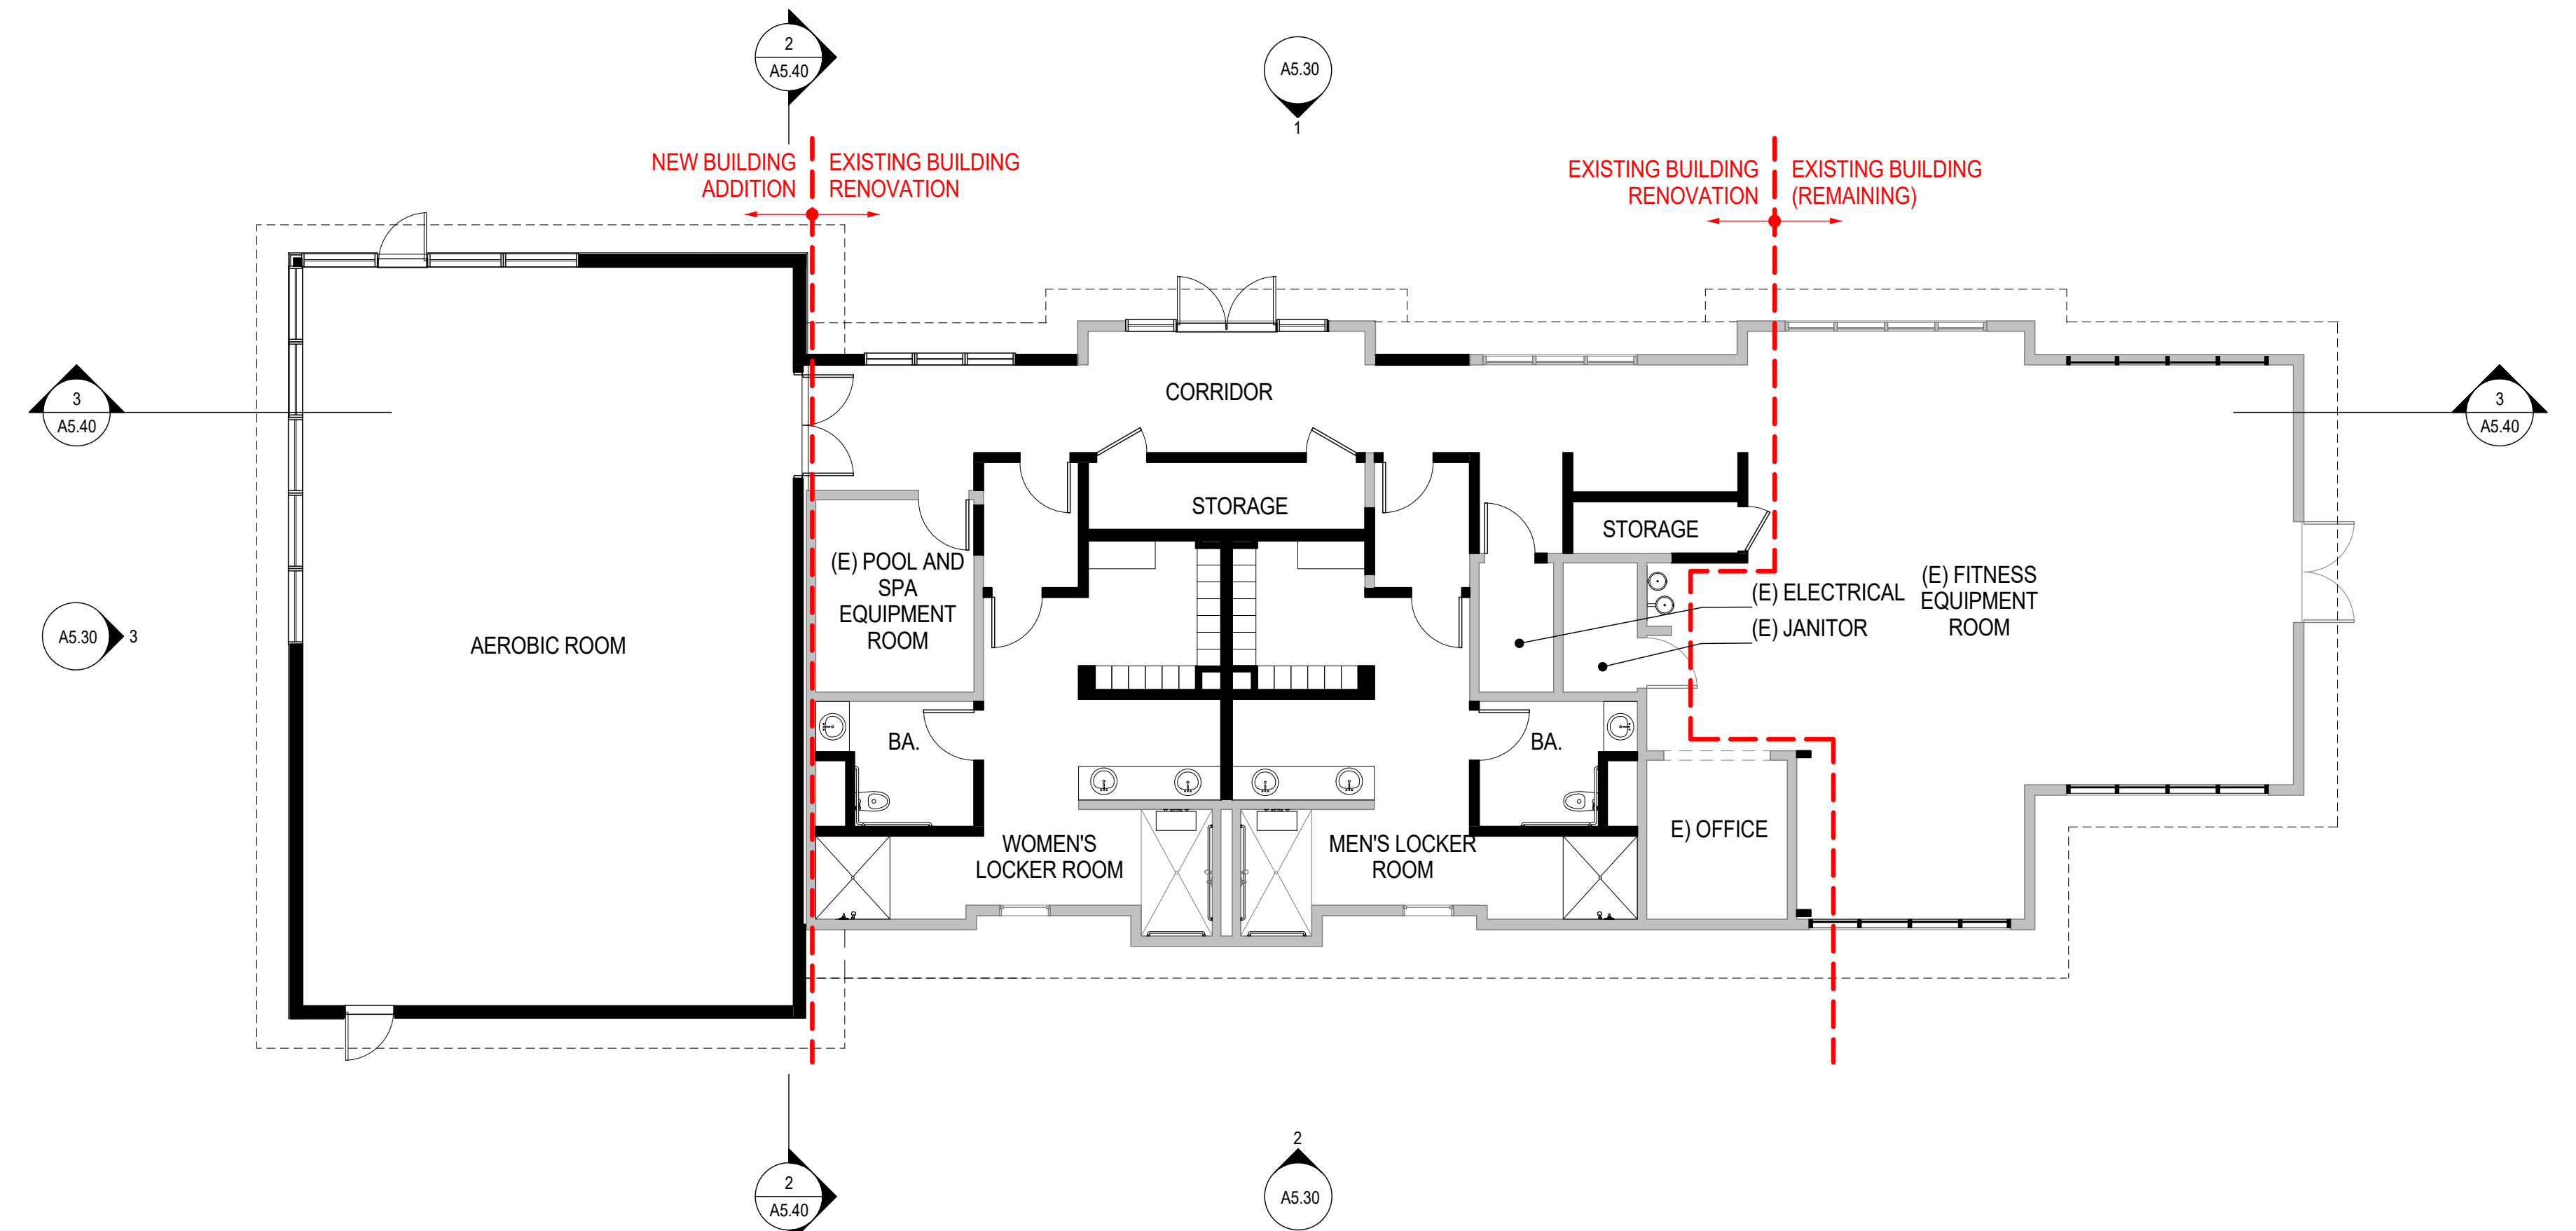

1 LEVEL 1  
SCALE: 1/8" = 1'-0"

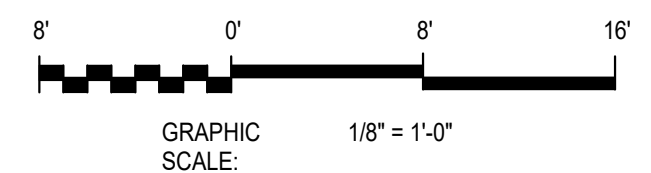




## FITNESS RENOVATION AND ADDITION

301 BATTERY STREET  
7TH FLOOR  
SAN FRANCISCO, CA 94111  
415.227.0100  
[www.smithgroupjjr.com](http://www.smithgroupjjr.com)

[illegible]

SEALS AND SIGNATURES

NOT FOR  
CONSTRUCTION

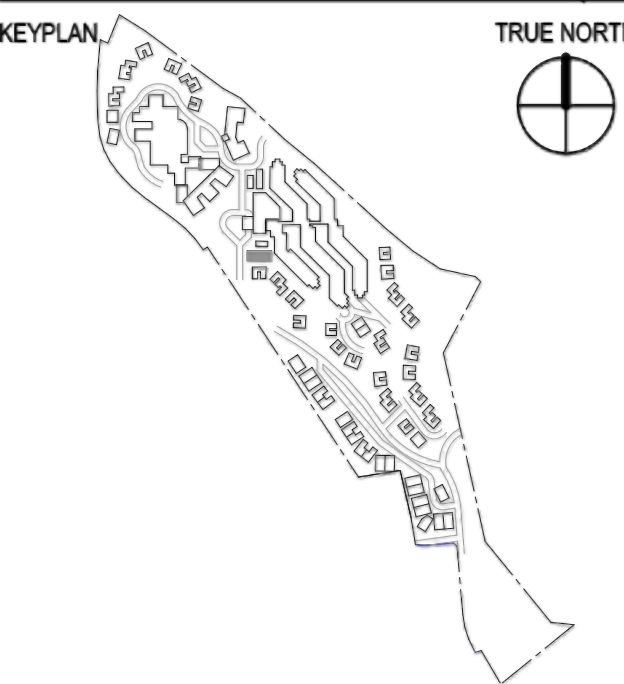

SHEET TITLE

## ILLUSTRATIVE ELEVATIONS


21371.004

---

PROJECT NUMBER

SHEET NUMBER

## A5.30

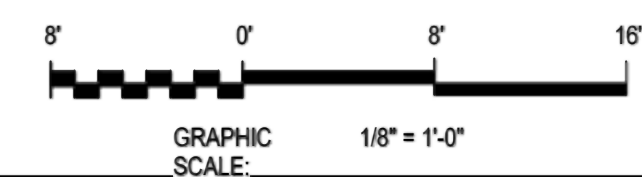




## FITNESS RENOVATION AND ADDITION

301 BATTERY STREET  
7TH FLOOR  
SAN FRANCISCO, CA 94111  
415.227.0100  
[www.smithgroupjjr.com](http://www.smithgroupjjr.com)

[illegible]

SEALS AND SIGNATURES

NOT FOR  
CONSTRUCTION

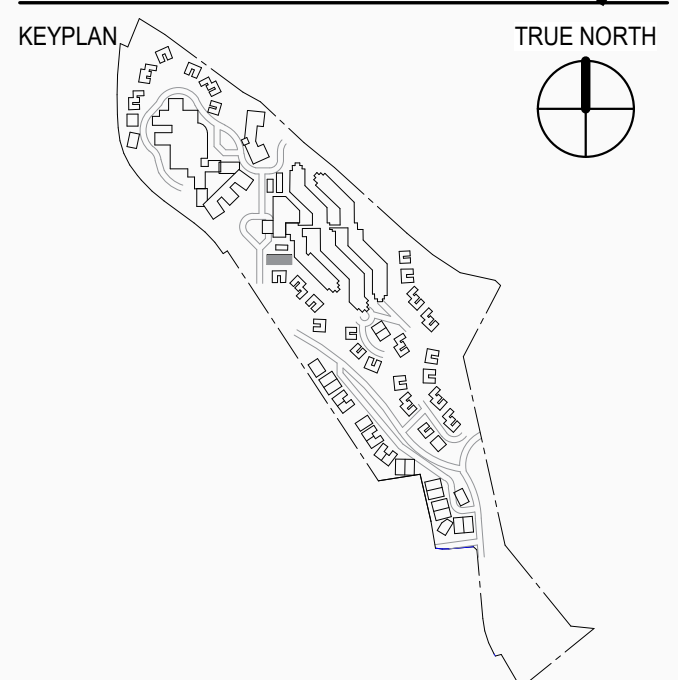

SHEET TITLE

## SITE AND BUILDING SECTIONS





21371.004

---

PROJECT NUMBER

SHEET NUMBER

## A5.40

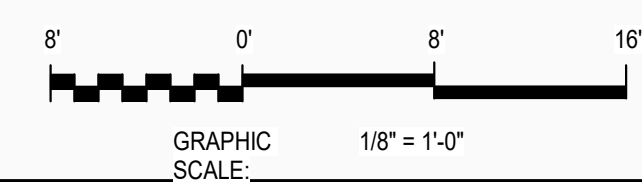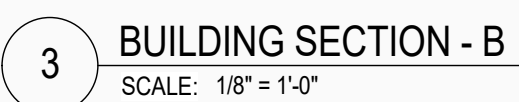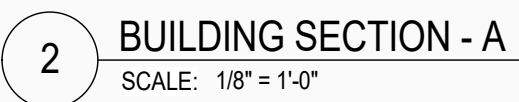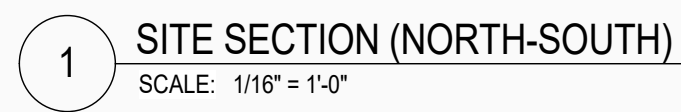




## FITNESS RENOVATION AND ADDITION

301 BATTERY STREET  
7TH FLOOR  
SAN FRANCISCO, CA 94111  
415.227.0100  
[www.smithgroupjjr.com](http://www.smithgroupjjr.com)

ISSUED FOR	REV	DATE
SPR SUBMITTAL #4 - ALT. - 23 VILLAS		3 APR 2018
SITE PLAN REVIEW SUBMITTAL #3		11 AUG 2017
SITE PLAN REVIEW SUBMITTAL #2		28 APR 2017
SITE PLAN REVIEW SUBMITTAL		16 DEC 2016

SEALS AND SIGNATURES

NOT FOR  
CONSTRUCTION

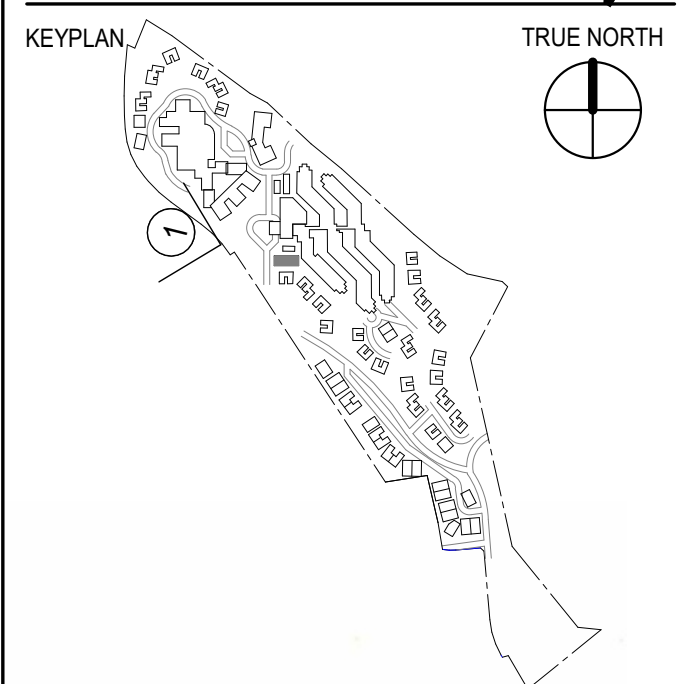

SHEET TITLE

## PERSPECTIVES

21371.004

---

PROJECT NUMBER

SHEET NUMBER

## A5.50



1 SOUTH-EAST PERSPECTIVE  
SCALE: NOT TO SCALE



## FITNESS RENOVATION AND ADDITION

301 BATTERY STREET  
7TH FLOOR  
SAN FRANCISCO, CA 94111  
415.227.0100  
[www.smithgroupjjr.com](http://www.smithgroupjjr.com)

ISSUED FOR	REV	DATE
SFR SUBMITTAL #4 - ALT. - 23 VILLAS		3 APR 2018
SITE PLAN REVIEW SUBMITTAL #3		11 AUG 2017
SITE PLAN REVIEW SUBMITTAL #2		28 APR 2017
SITE PLAN REVIEW SUBMITTAL		16 DEC 2016

NOT FOR  
CONSTRUCTION



21371.004

## A5.60

SHEET NUMBER

