


LEGEND

-  PROPOSED TUNNEL
 RETAINING WALL
 PROPOSED SIDEWALK

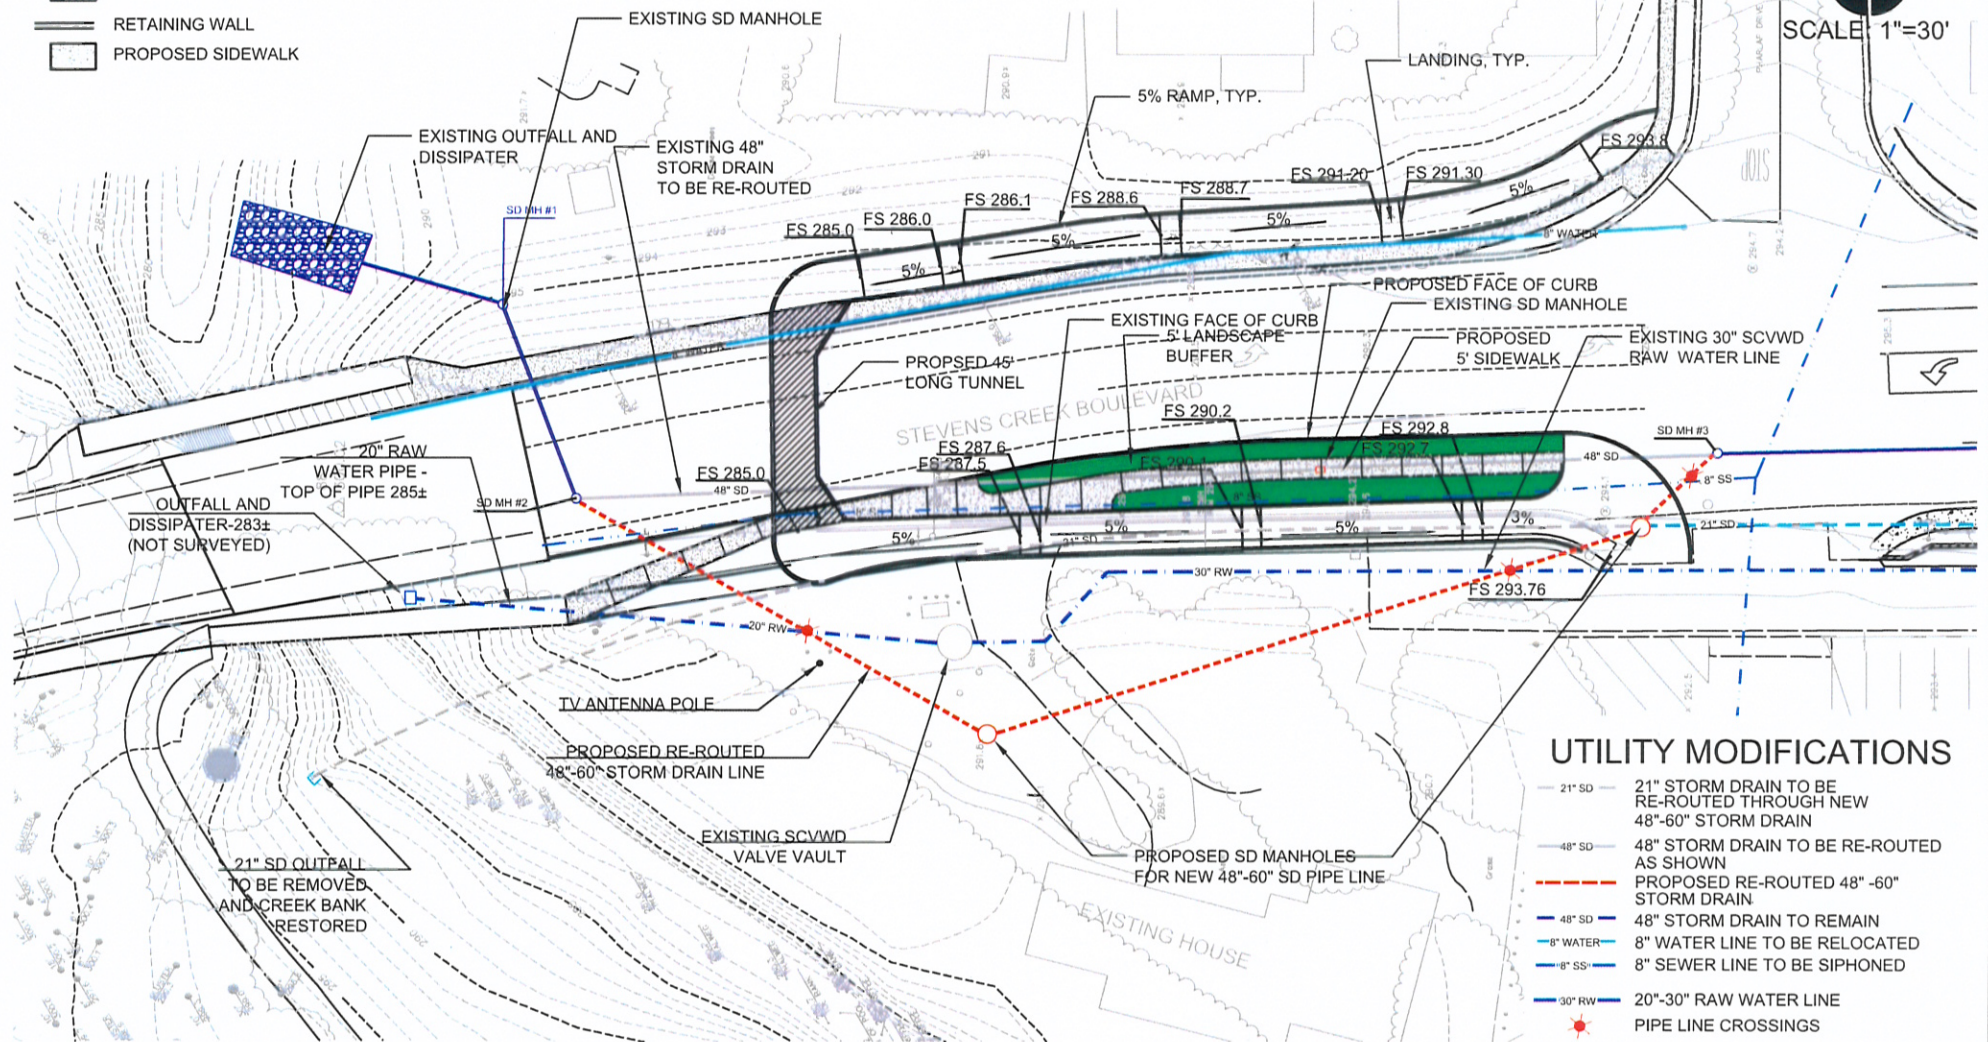

SCALE: 1"=30'



HILL ASSOCIATES
Landscape Architecture/Planning
479 North Santa Cruz Avenue
Los Gatos, CA 95030
408.395.2165



DATE: 09/30/15

JOB: GRADE SEPARATION FEASIBILITY STUDY

DRAWN BY: RBH

STEVENS CREEK BLVD TUNNEL UNDERCROSSING ALIGNMENT