
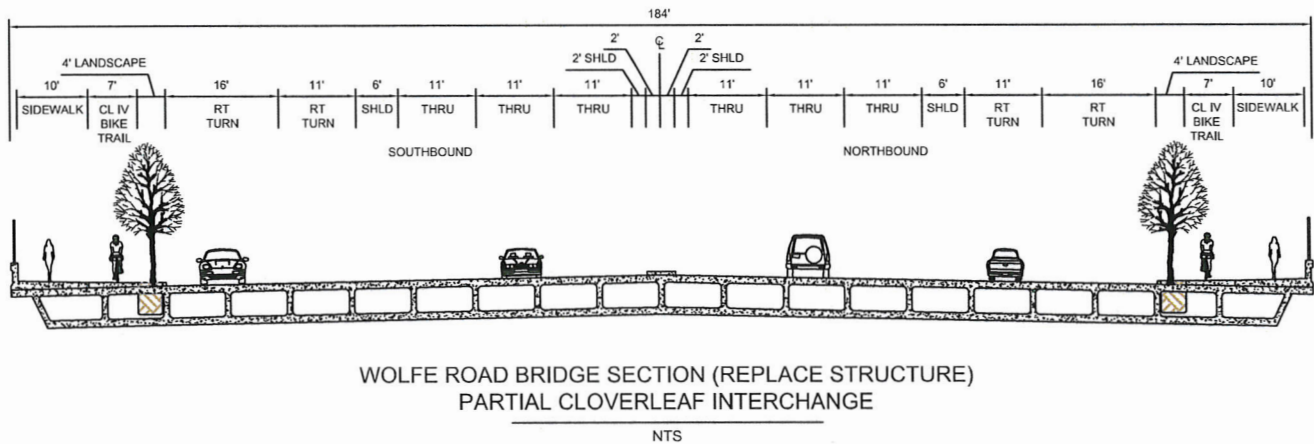


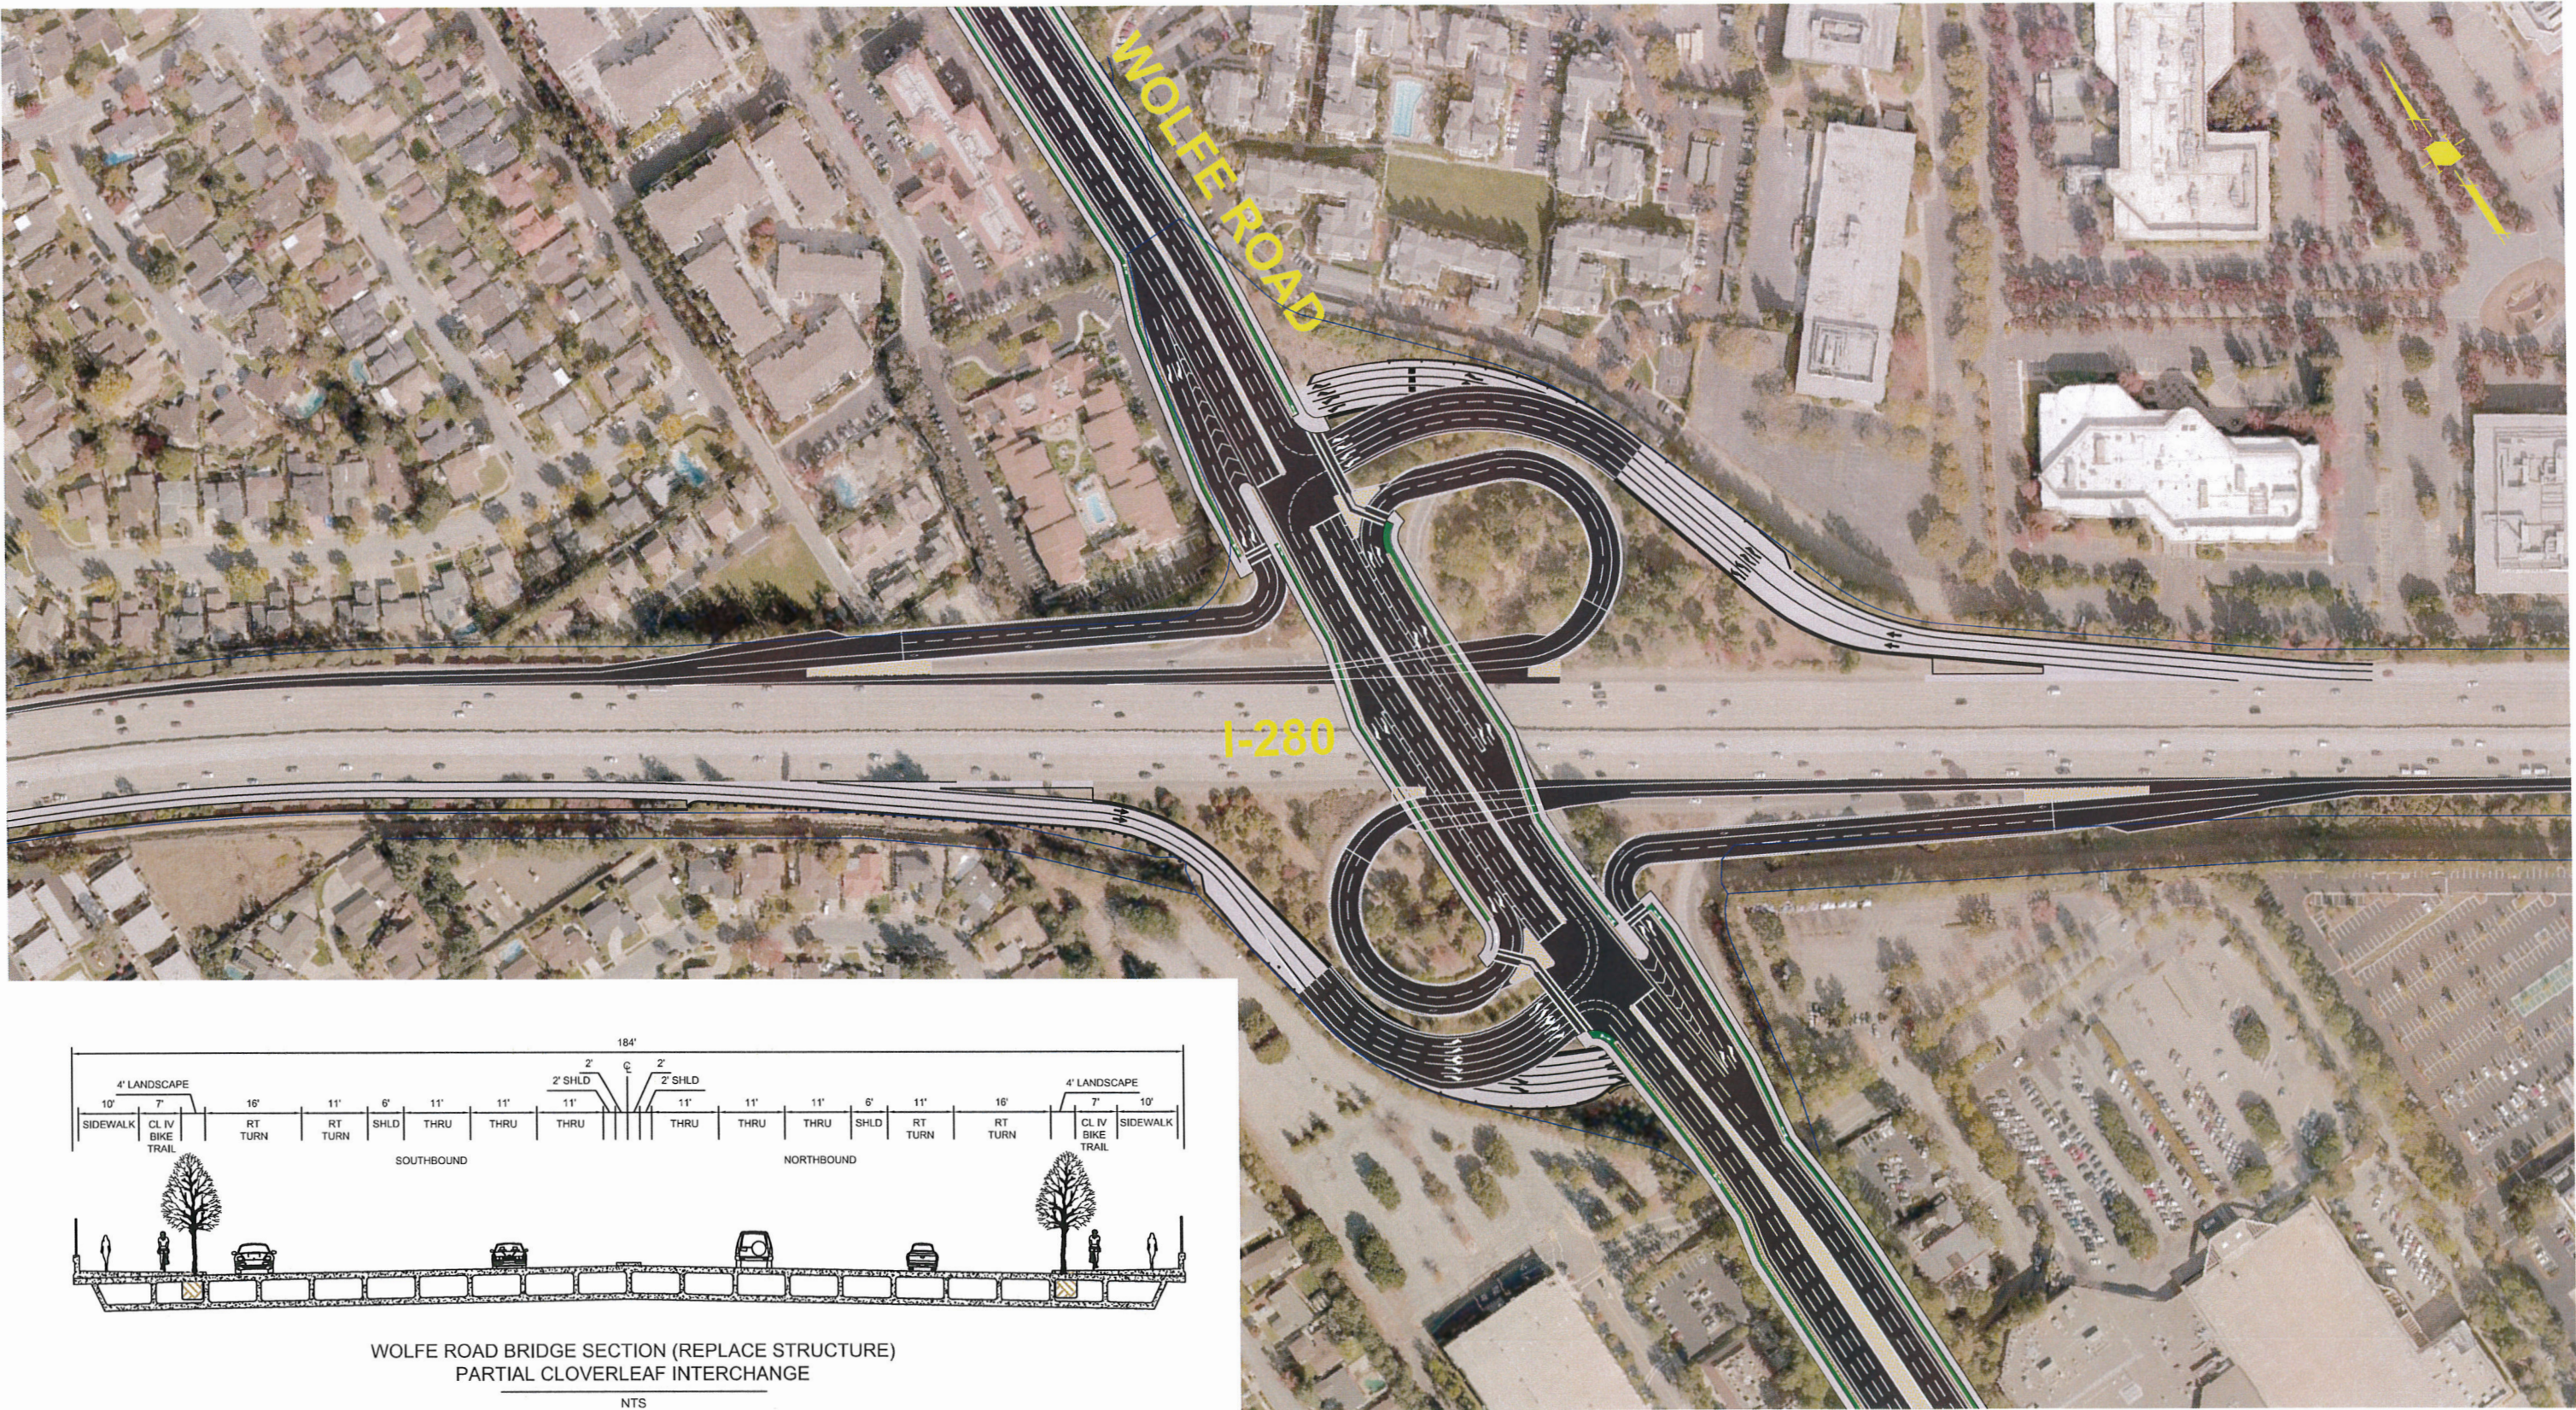

PARTIAL CLOVERLEAF INTERCHANGE (REPLACE STRUCTURE)

Scale: 1" = 100'

0 1 2 3 4 5 INCHES