


# CITY OF CUPERTINO

## DE ANZA BLVD BUFFERED BIKE LANES

### STRIPING PLANS FOR THE CORRIDOR OF DE ANZA BLVD

CITY PROJECT NO. 2023-01

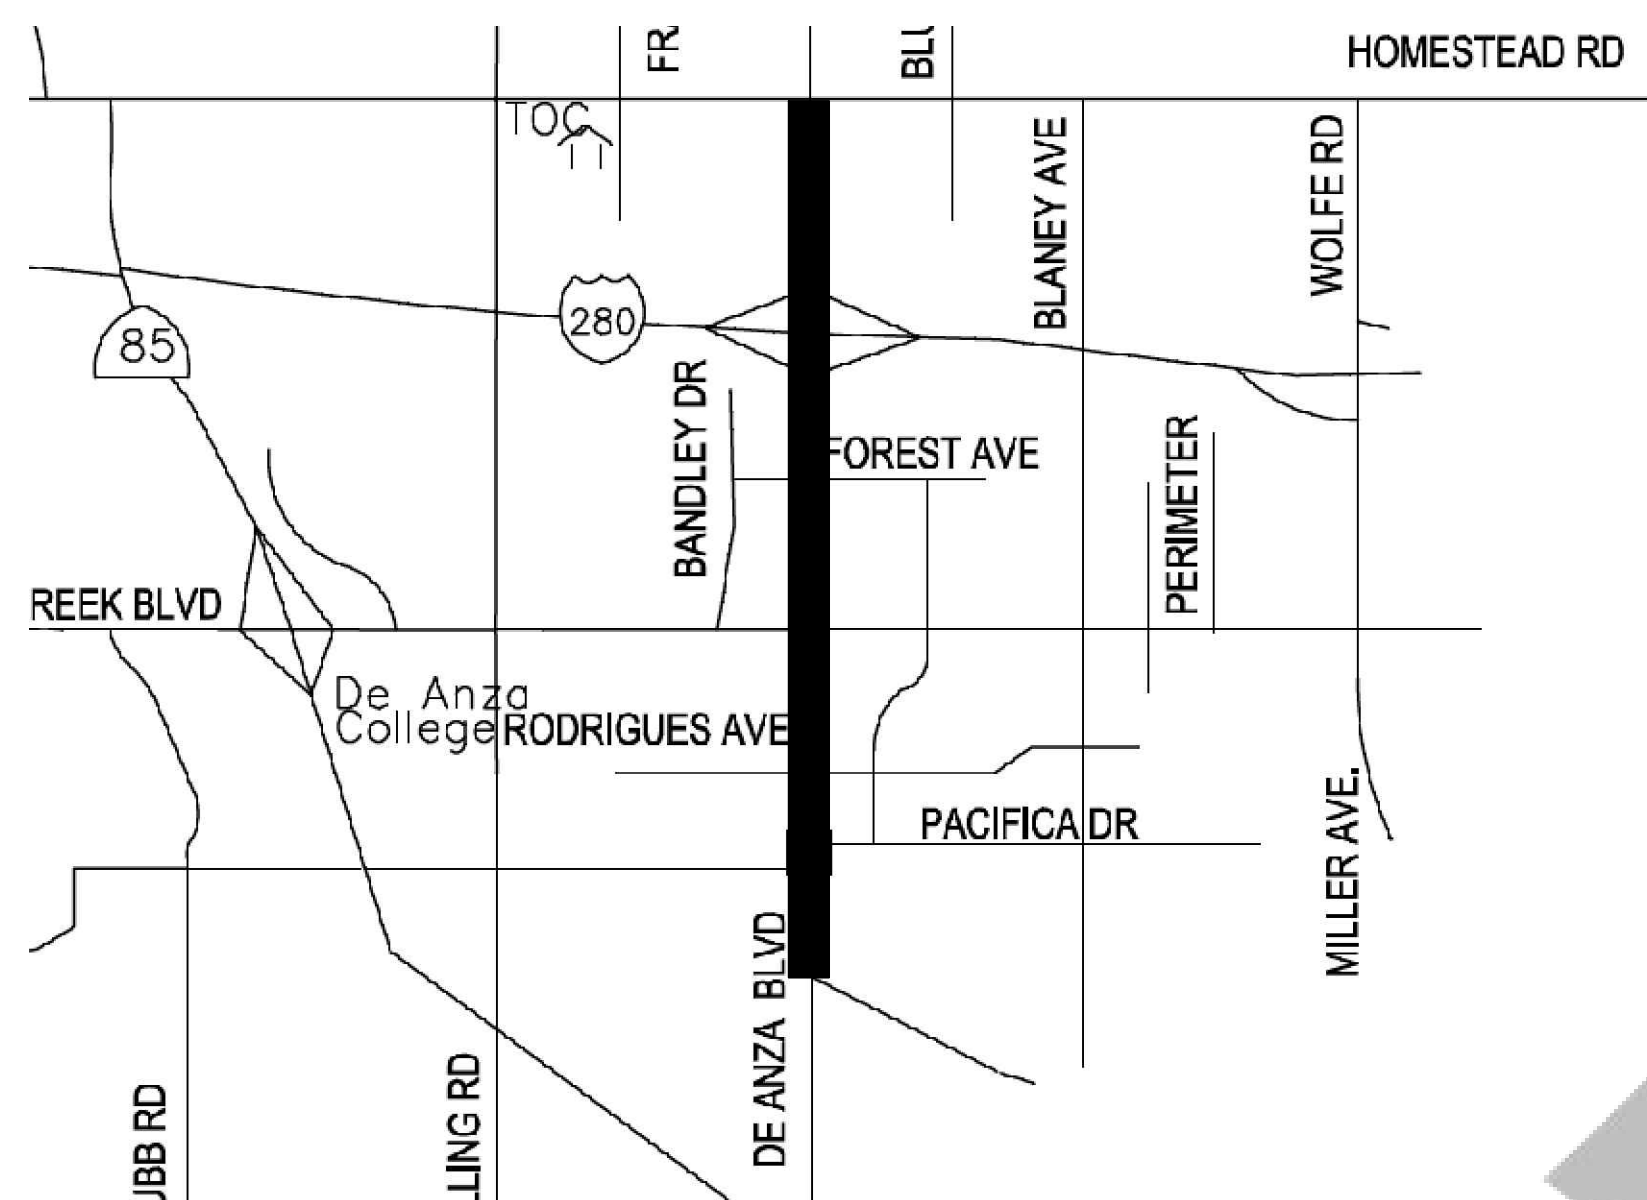

VICINITY MAP

CALTRANS STANDARD PLANS & STANDARD SPECIFICATIONS (DATED 2023) AND THE CITY OF CUPERTINO STANDARD DETAILS AND SPECIFICATIONS

SHEET INDEX		
1	CV-01	TITLE SHEET
2 - 17	SS-01 TO SS-16	STRIPING PLAN
18	DT-01	STRIPING DETAILS

NOT FOR CONSTRUCTION  
 90% PLANS

DESIGN: MA	CHECKED:	NO.	REVISION:	DATE:
DRAWN BY: MA	DATE:			
APPROVED BY:				



DESIGN: MA	CHECKED:	NO.	REVISION:	DATE:
DRAWN BY: MA	DATE:			
APPROVED BY:				

**CITY OF CUPERTINO**  
DEPARTMENT OF PUBLIC WORKS

SCALE: 3/4"=1'  
SS-01  
SHEET 2 OF 18

© 2023 Microsoft Corporation © 2023 Maxar © CNES (2023) Distribution Airbus DS



© 2023 Microsoft Corporation © 2023 Maxar © CNES (2023) Distribution Airbus DS

DESIGN: MA	CHECKED:	NO.	REVISION:	DATE:
DRAWN BY: MA	DATE:			
APPROVED BY:				

**CITY OF CUPERTINO**  
DEPARTMENT OF PUBLIC WORKS

SCALE  
3/4" = 1'  
SS-02  
SHEET 3 OF 18



DESIGN: MA	CHECKED:	NO.	REVISION:	DATE:
DRAWN BY: MA	DATE:			
APPROVED BY:				

**CITY OF CUPERTINO**  
DEPARTMENT OF PUBLIC WORKS

SCALE: 3/4"=1'  
SS-03  
SHEET 4 OF 18



DESIGN: MA	CHECKED:	NO.	REVISION:	DATE:
DRAWN BY: MA	DATE:			
APPROVED BY:				

**CITY OF CUPERTINO**  
DEPARTMENT OF PUBLIC WORKS

SCALE 3/4"=1'  
SS-04  
SHEET 5 OF 18



DESIGN: MA	CHECKED:	NO.	REVISION:	DATE:
DRAWN BY: MA	DATE:			
APPROVED BY:				

**CITY OF CUPERTINO**  
DEPARTMENT OF PUBLIC WORKS

SCALE: 3/4"=1'  
SS-05  
SHEET 6 OF 18



DESIGN: MA	CHECKED:	NO.	REVISION:	DATE:
DRAWN BY: MA	DATE:			
APPROVED BY:				

**CITY OF CUPERTINO**  
DEPARTMENT OF PUBLIC WORKS

SCALE  
3/4"=1'  
SS-06  
SHEET 7 OF 18



DESIGN: MA	CHECKED:	NO.	REVISION:	DATE:
DRAWN BY: MA	DATE:			
APPROVED BY:				

**CITY OF CUPERTINO**  
DEPARTMENT OF PUBLIC WORKS

SCALE: 3/4" = 1'  
SS-07  
SHEET 8 OF 18





© 2023 Microsoft Corporation © 2023 Maxar © CNES (2023) Distribution Airbus DS

DESIGN: MA	CHECKED:	NO.	REVISION:	DATE:
DRAWN BY: MA	DATE:			
APPROVED BY:				

**CITY OF CUPERTINO**  
DEPARTMENT OF PUBLIC WORKS

SCALE 3/4"=1'  
SS-08  
SHEET 9 OF 18



DESIGN: MA	CHECKED:	NO.	REVISION:	DATE:
DRAWN BY: MA	DATE:			
APPROVED BY:				

**CITY OF CUPERTINO**  
DEPARTMENT OF PUBLIC WORKS

SCALE: SS-09  
3/4"=1'  
SHEET 10 OF 18

© 2023 Microsoft Corporation © 2023 Maxar © CNES (2023) Distribution Airbus DS



DESIGN: MA	CHECKED:	NO.	REVISION:	DATE:
DRAWN BY: MA	DATE:			
APPROVED BY:				

**CITY OF CUPERTINO**  
DEPARTMENT OF PUBLIC WORKS

SCALE: SS-10  
3/4"=1'  
SHEET 11 OF 18



DESIGN: MA	CHECKED:	NO.	REVISION:	DATE:
DRAWN BY: MA	DATE:			
APPROVED BY:				

**CITY OF CUPERTINO**  
DEPARTMENT OF PUBLIC WORKS

SCALE: 3/4"=1'  
SS-11  
SHEET 12 OF 18

© 2023 Microsoft Corporation © 2023 Maxar © CNES (2023) Distribution Airbus DS



DESIGN: MA	CHECKED:	NO.	REVISION:	DATE:
DRAWN BY: MA	DATE:			
APPROVED BY:				

**CITY OF CUPERTINO**  
DEPARTMENT OF PUBLIC WORKS

SCALE  
3/4"=1'  
SS-12  
SHEET 13 OF 18



TOWN CENTER LN

CIVIC PARK LN

DE ANZA BLVD

7.0  
11.0  
11.0  
11.0

11.0  
11.0  
11.0  
4.0  
7.0

© 2023 Microsoft Corporation © 2023 Maxar © CNES (2023) Distribution Airbus DS

DESIGN: MA	CHECKED:	NO.	REVISION:	DATE:
DRAWN BY: MA	DATE:			
APPROVED BY:				

**CITY OF CUPERTINO**  
DEPARTMENT OF PUBLIC WORKS

SCALE  
3/4"=1'  
SS-13  
SHEET 14 OF 18



DESIGN: MA	CHECKED:	NO.	REVISION:	DATE:
DRAWN BY: MA	DATE:			
APPROVED BY:				

**CITY OF CUPERTINO**  
DEPARTMENT OF PUBLIC WORKS

SCALE  
3/4"=1'  
SS-14  
SHEET 15 OF 18



DESIGN: MA	CHECKED:	NO.	REVISION:	DATE:
DRAWN BY: MA	DATE:			
APPROVED BY:				

**CITY OF CUPERTINO**  
DEPARTMENT OF PUBLIC WORKS

SCALE  
3/4"=1'  
SS-15  
SHEET 16 OF 18






DESIGN: MA	CHECKED:	NO.	REVISION:	DATE:
DRAWN BY: MA	DATE:			
APPROVED BY:				

**CITY OF CUPERTINO**  
DEPARTMENT OF PUBLIC WORKS

SCALE  
3/4"=1'  
SS-16  
SHEET 17 OF 18

© 2023 Microsoft Corporation © 2023 Maxar © CNES (2023) Distribution Airbus DS

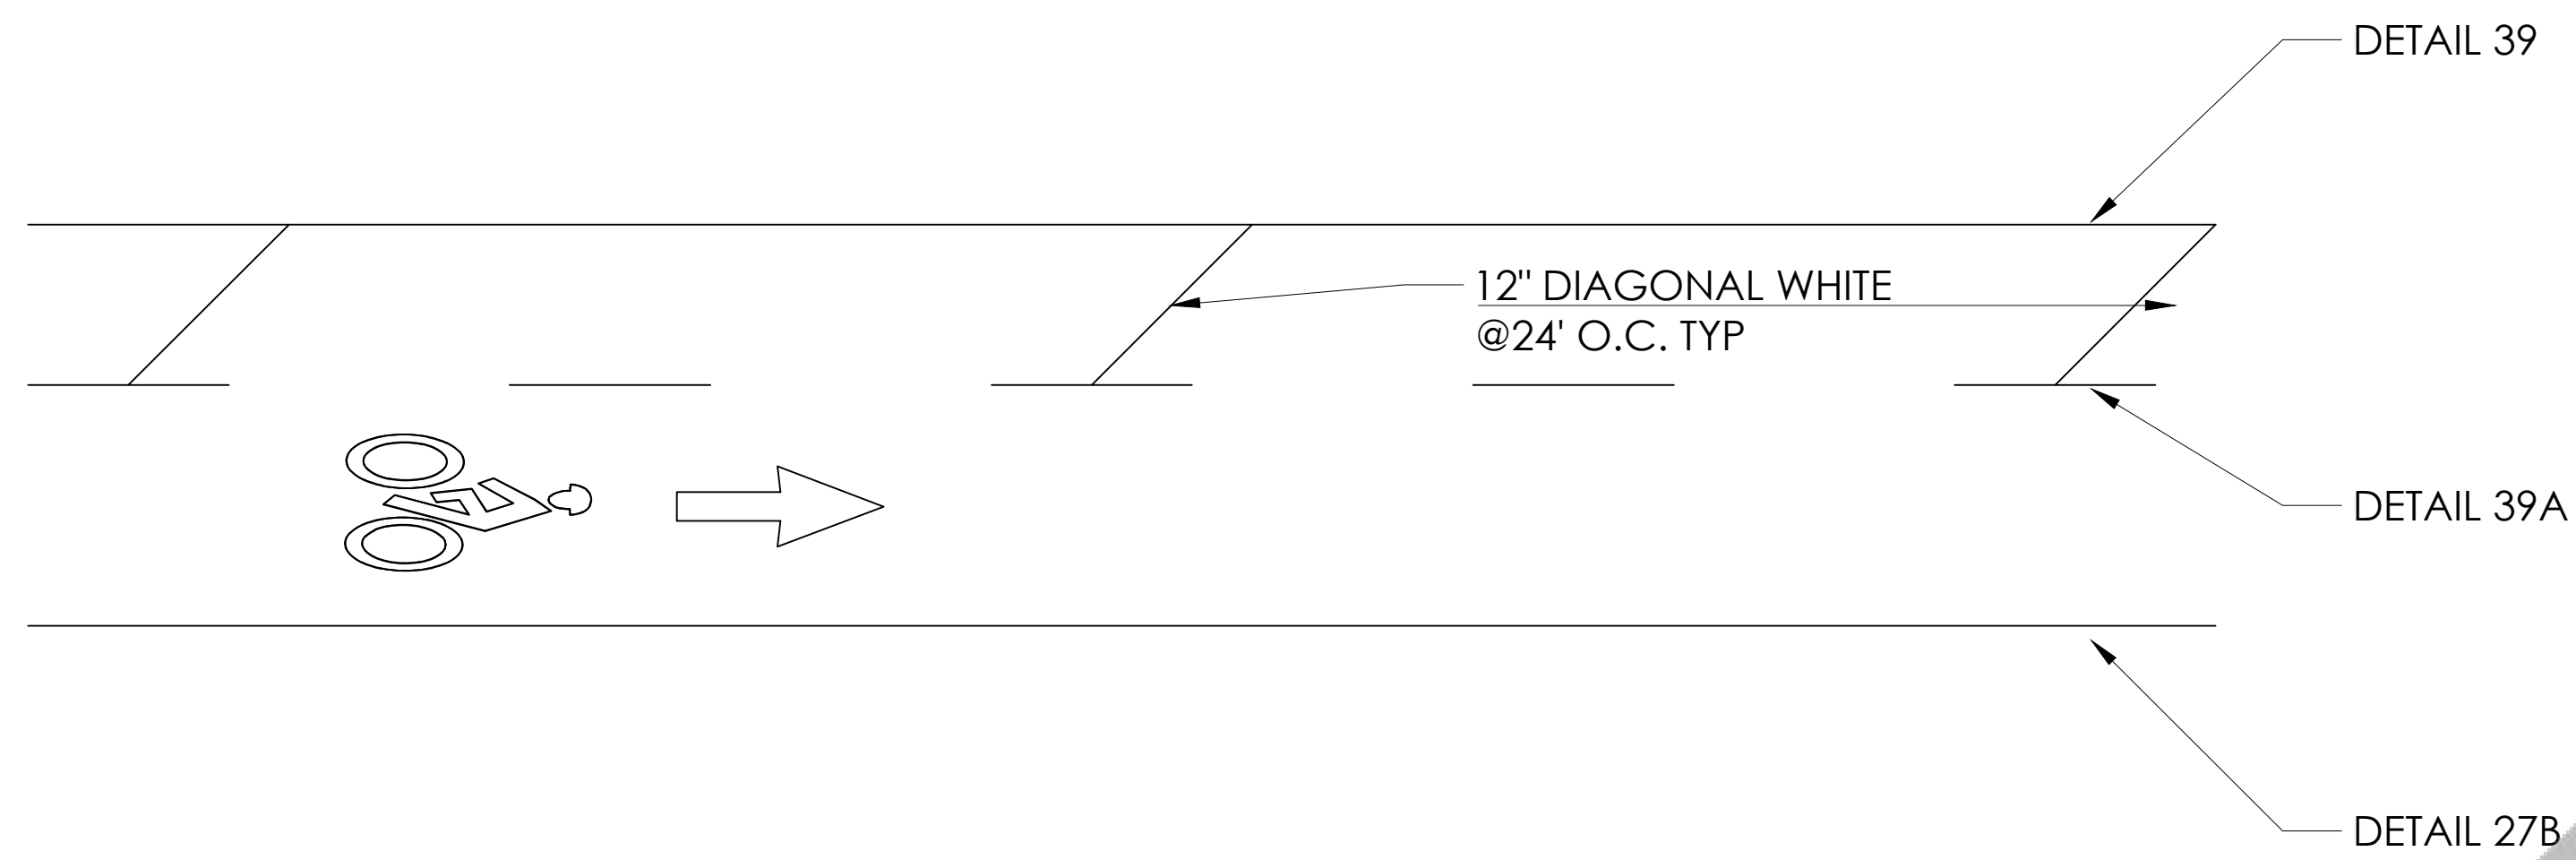

BIKE BUFFER DETAIL (TYP)

DRAFT

DESIGN: MA	CHECKED:	NO.	REVISION:	DATE:
DRAWN BY: MA	DATE:			
APPROVED BY:				

