

RESOLUTION NO. _____

**A RESOLUTION OF THE CITY COUNCIL OF THE CITY OF CUPERTINO
TO ORDER THE VACATION OF A PUBLIC PEDESTRIAN WALKWAY
EASEMENT PURSUANT TO SECTION 8320 ET SEQ. OF THE STREETS
AND HIGHWAYS CODE OF THE STATE OF CALIFORNIA**

WHEREAS, a pedestrian walkway easement dedicated to public use presently exists in the Campo de Lozano subdivision (Tract 9405) located near 20138 Rodrigues Avenue in the City of Cupertino, as described in Exhibit A; and

WHEREAS, on February 1, 2022, the City Council adopted a resolution of intention to vacate the aforementioned walkway easement, and the City Clerk has posted signs and published notice declaring said intention, and the date, time, and place of a public hearing to consider said intention, pursuant to the provisions of Section 8320 *et seq.* of the California Streets and Highways Code; and

WHEREAS, pursuant to Section 8324 of the California Streets and Highways Code, the City Council finds, from all the evidence submitted, that the public walkway easement described in the notice of hearing is unnecessary for present or prospective purposes; and

WHEREAS, it is deemed to be in the public interests that the City Council elects to proceed to order said vacation.

NOW, THEREFORE, BE IT RESOLVED that the City Council of the City of Cupertino hereby vacates the aforesaid public walkway easement, as shown and described on the attached map, pursuant to the provisions of Section 8320 *et seq.* of the California Streets and Highways Code.

BE IT FURTHER RESOLVED that the City Council of the City of Cupertino hereby authorizes the City Clerk to record the executed original Resolution in the Office of the Recorder of the County of Santa Clara.

BE IT FURTHER RESOLVED that this Resolution is exempt from the requirements of the California Environmental Quality Act (“CEQA”) because it involves the minor alteration of existing facilities, involving negligible or no expansion of existing or former use, and is therefore exempt under CEQA Guidelines section 150301 (“Existing Facilities”).

Resolution No. _____

PASSED AND ADOPTED at a regular meeting of the City Council of the City of Cupertino this 1st day of March, 2022, by the following vote:

Members of the City Council


AYES:

NOES:

ABSENT:

ABSTAIN:

SIGNED: _____ Darcy Paul, Mayor City of Cupertino	_____ Date
ATTEST: _____ Kirsten Squarcia, City Clerk	_____ Date

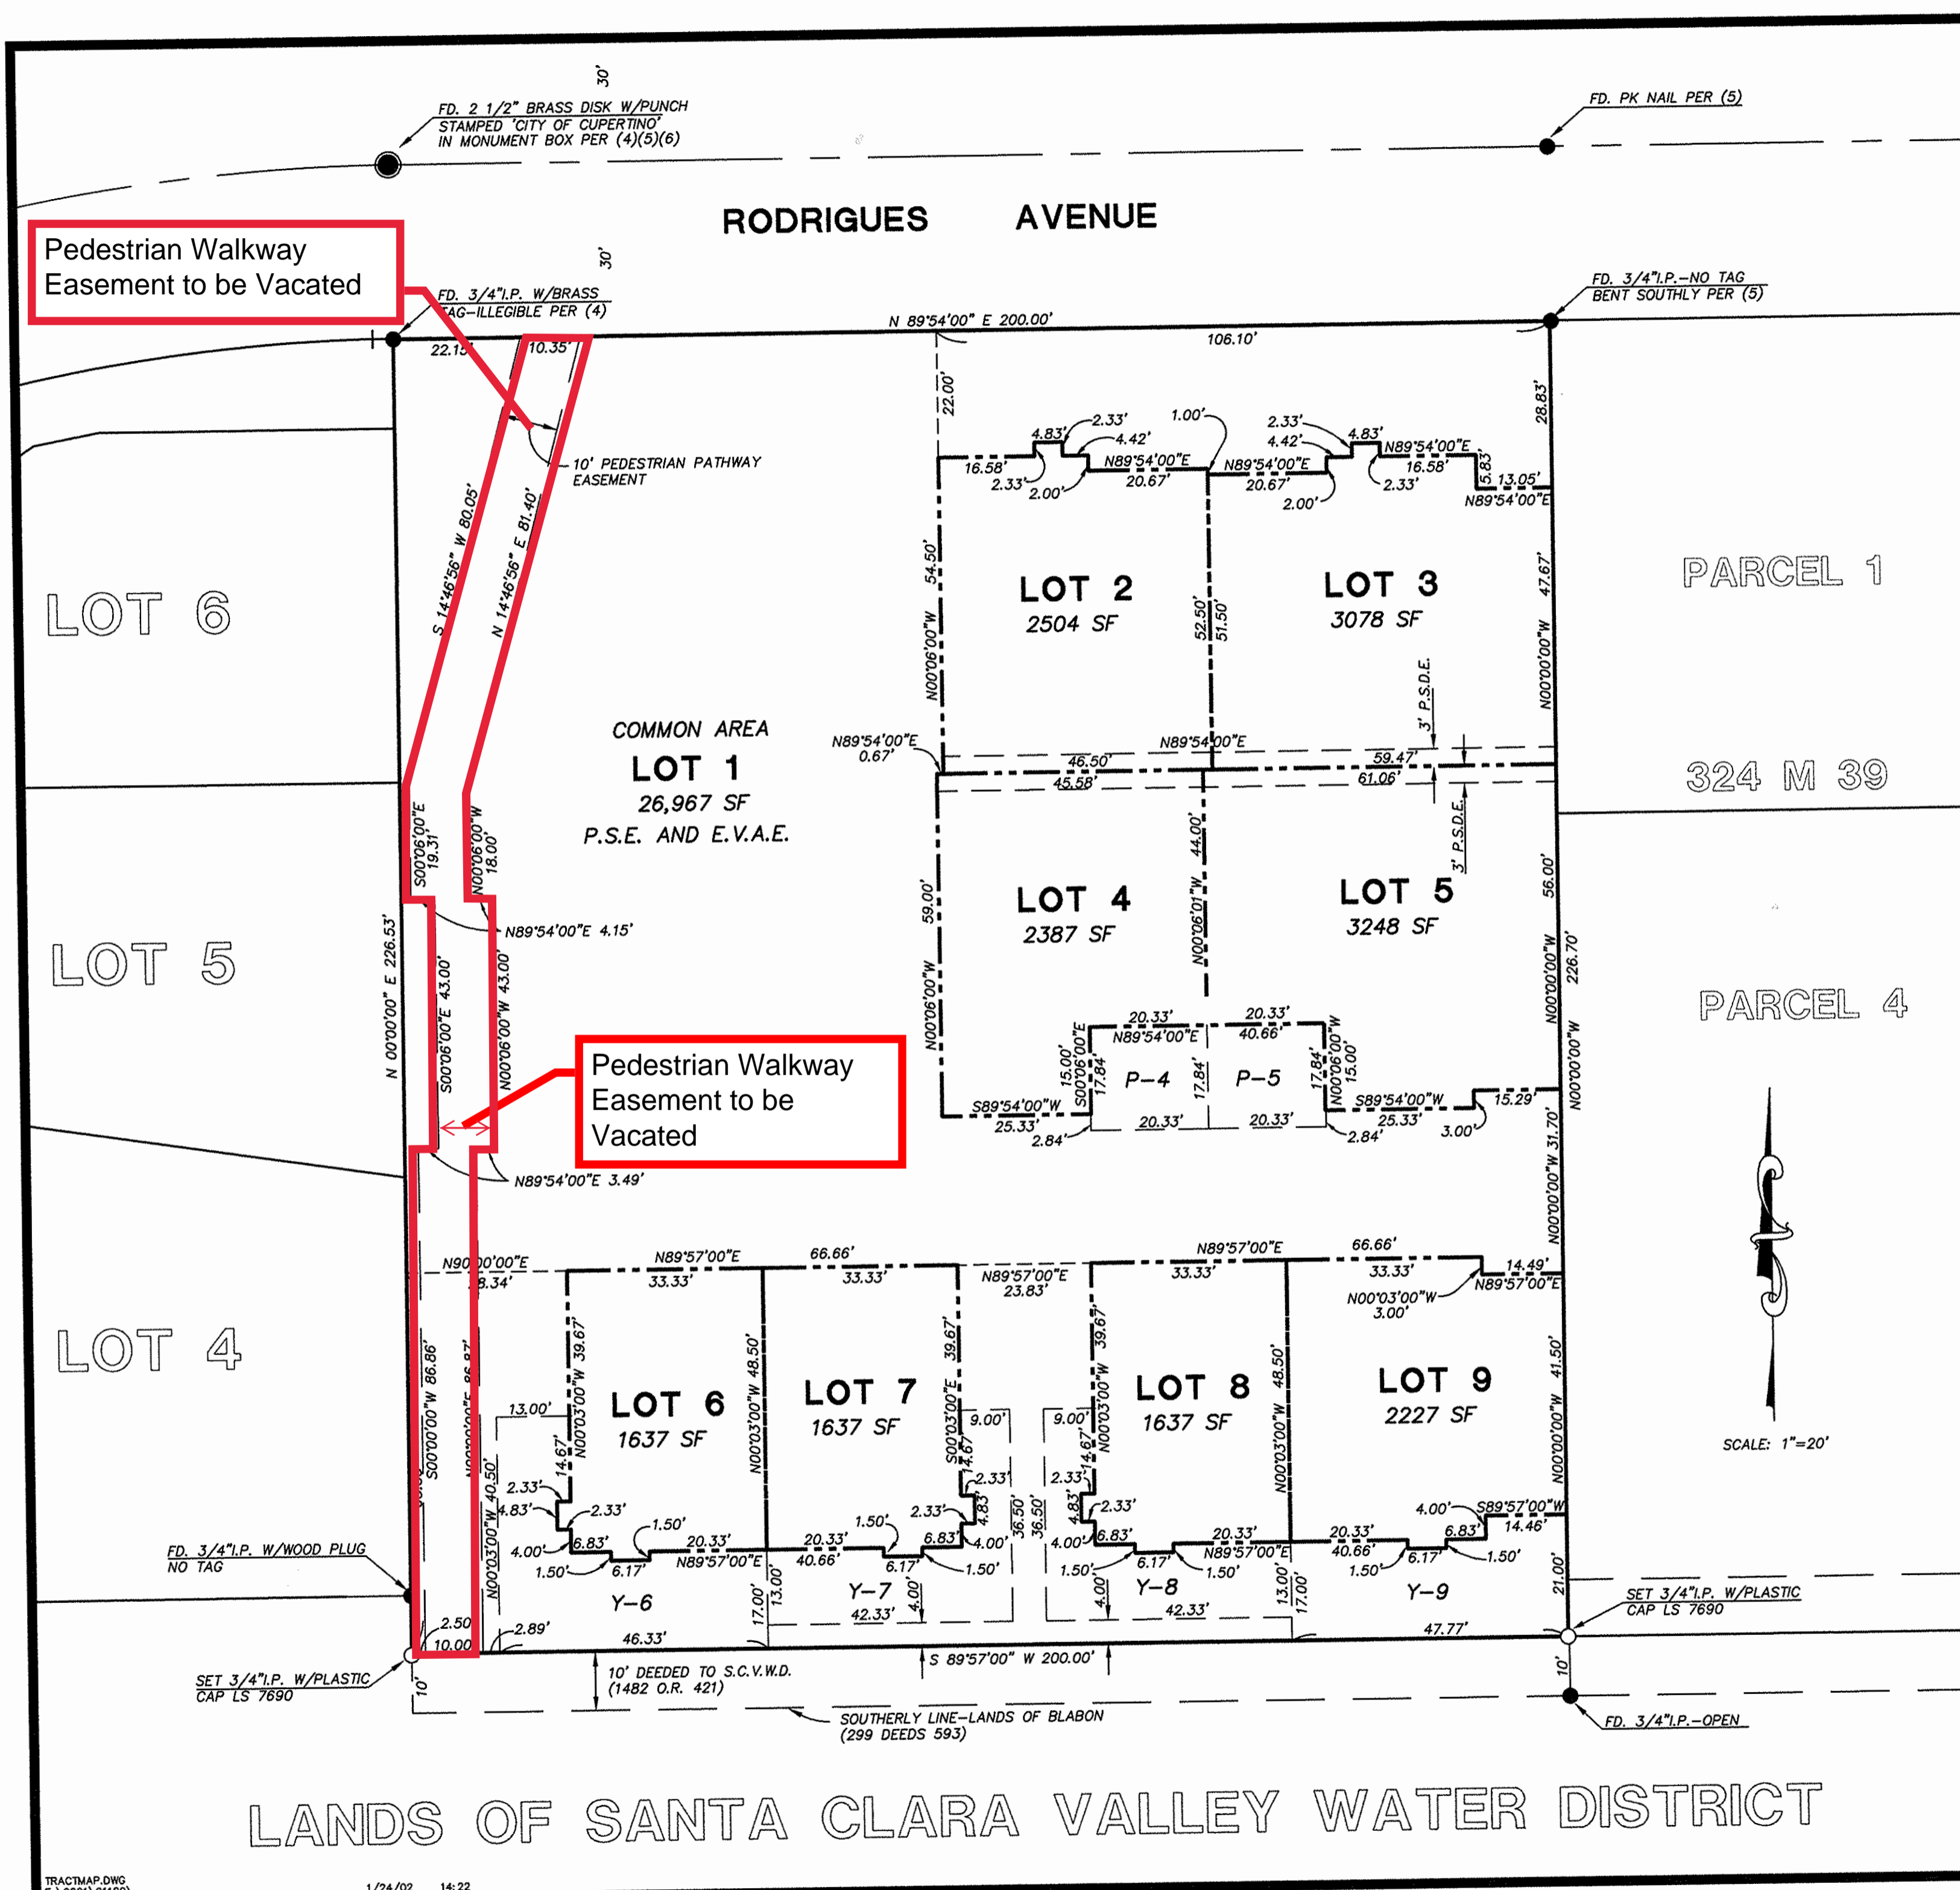

LEGEND

	DISTINCTIVE BORDER LINE
	SUBDIVISION LOT LINE
	CENTERLINE
	OTHER EXISTING PROPERTY OR RIGHT-OF-WAY LINES
	INDICATES FOUND MONUMENTATION AS NOTED
	INDICATES FOUND MONUMENT AS NOTED
	INDICATES SET 3/4" IRON PIPE, TAGGED L.S. 7690
P.S.E.	PUBLIC SERVICE EASEMENT
P.S.D.E.	PRIVATE STORM DRAIN EASEMENT
(R)	RADIAL BEARING
R/W	RIGHT OF WAY
E.V.A.E.	EMERGENCY VEHICLE ACCESS EASEMENT
P-#	DESIGNATES A PARKING SPACE WHICH IS EXCLUSIVE USE COMMON AREA FOR THE BENEFIT OF THE CORRESPONDINGLY NUMBERED LOT.
Y-#	DESIGNATES A YARD WHICH IS EXCLUSIVE USE COMMON AREA FOR THE BENEFIT OF THE CORRESPONDINGLY NUMBERED LOT.

EXHIBIT A

**TRACT 9405
CAMPO DE LOZANO**

BEING A SUBDIVISION OF THAT PROPERTY DESCRIBED BY DEED RECORD APRIL 19, 2001, OFFICIAL RECORDS OF SANTA CLARA COUNTY UNDER RECORDER'S SERIAL NUMBER 15642669, AND LYING ENTIRELY WITHIN THE

CITY OF CUPERTINO, CALIFORNIA

APRIL, 2002 SCALE: 1"=20'

GK Giuliani & Kull, Inc.
 Engineers • Planners • Surveyors
 4880 Stevens Creek Blvd. Suite 205 San Jose, CA 95129
 (408) 615-4000 (408) 615-4004(Fax)

LANDS OF SANTA CLARA VALLEY WATER DISTRICT

749/80

10

10