


9/21/2021 5:13:18 PM

Copyright 2018 Steinberg Hart. All Rights Reserved. These Plans and/or Specifications are intended for the sole benefit of Steinberg Hart's client and may not be used, reused, copied, or reproduced in any form without the express written consent of Steinberg Hart.

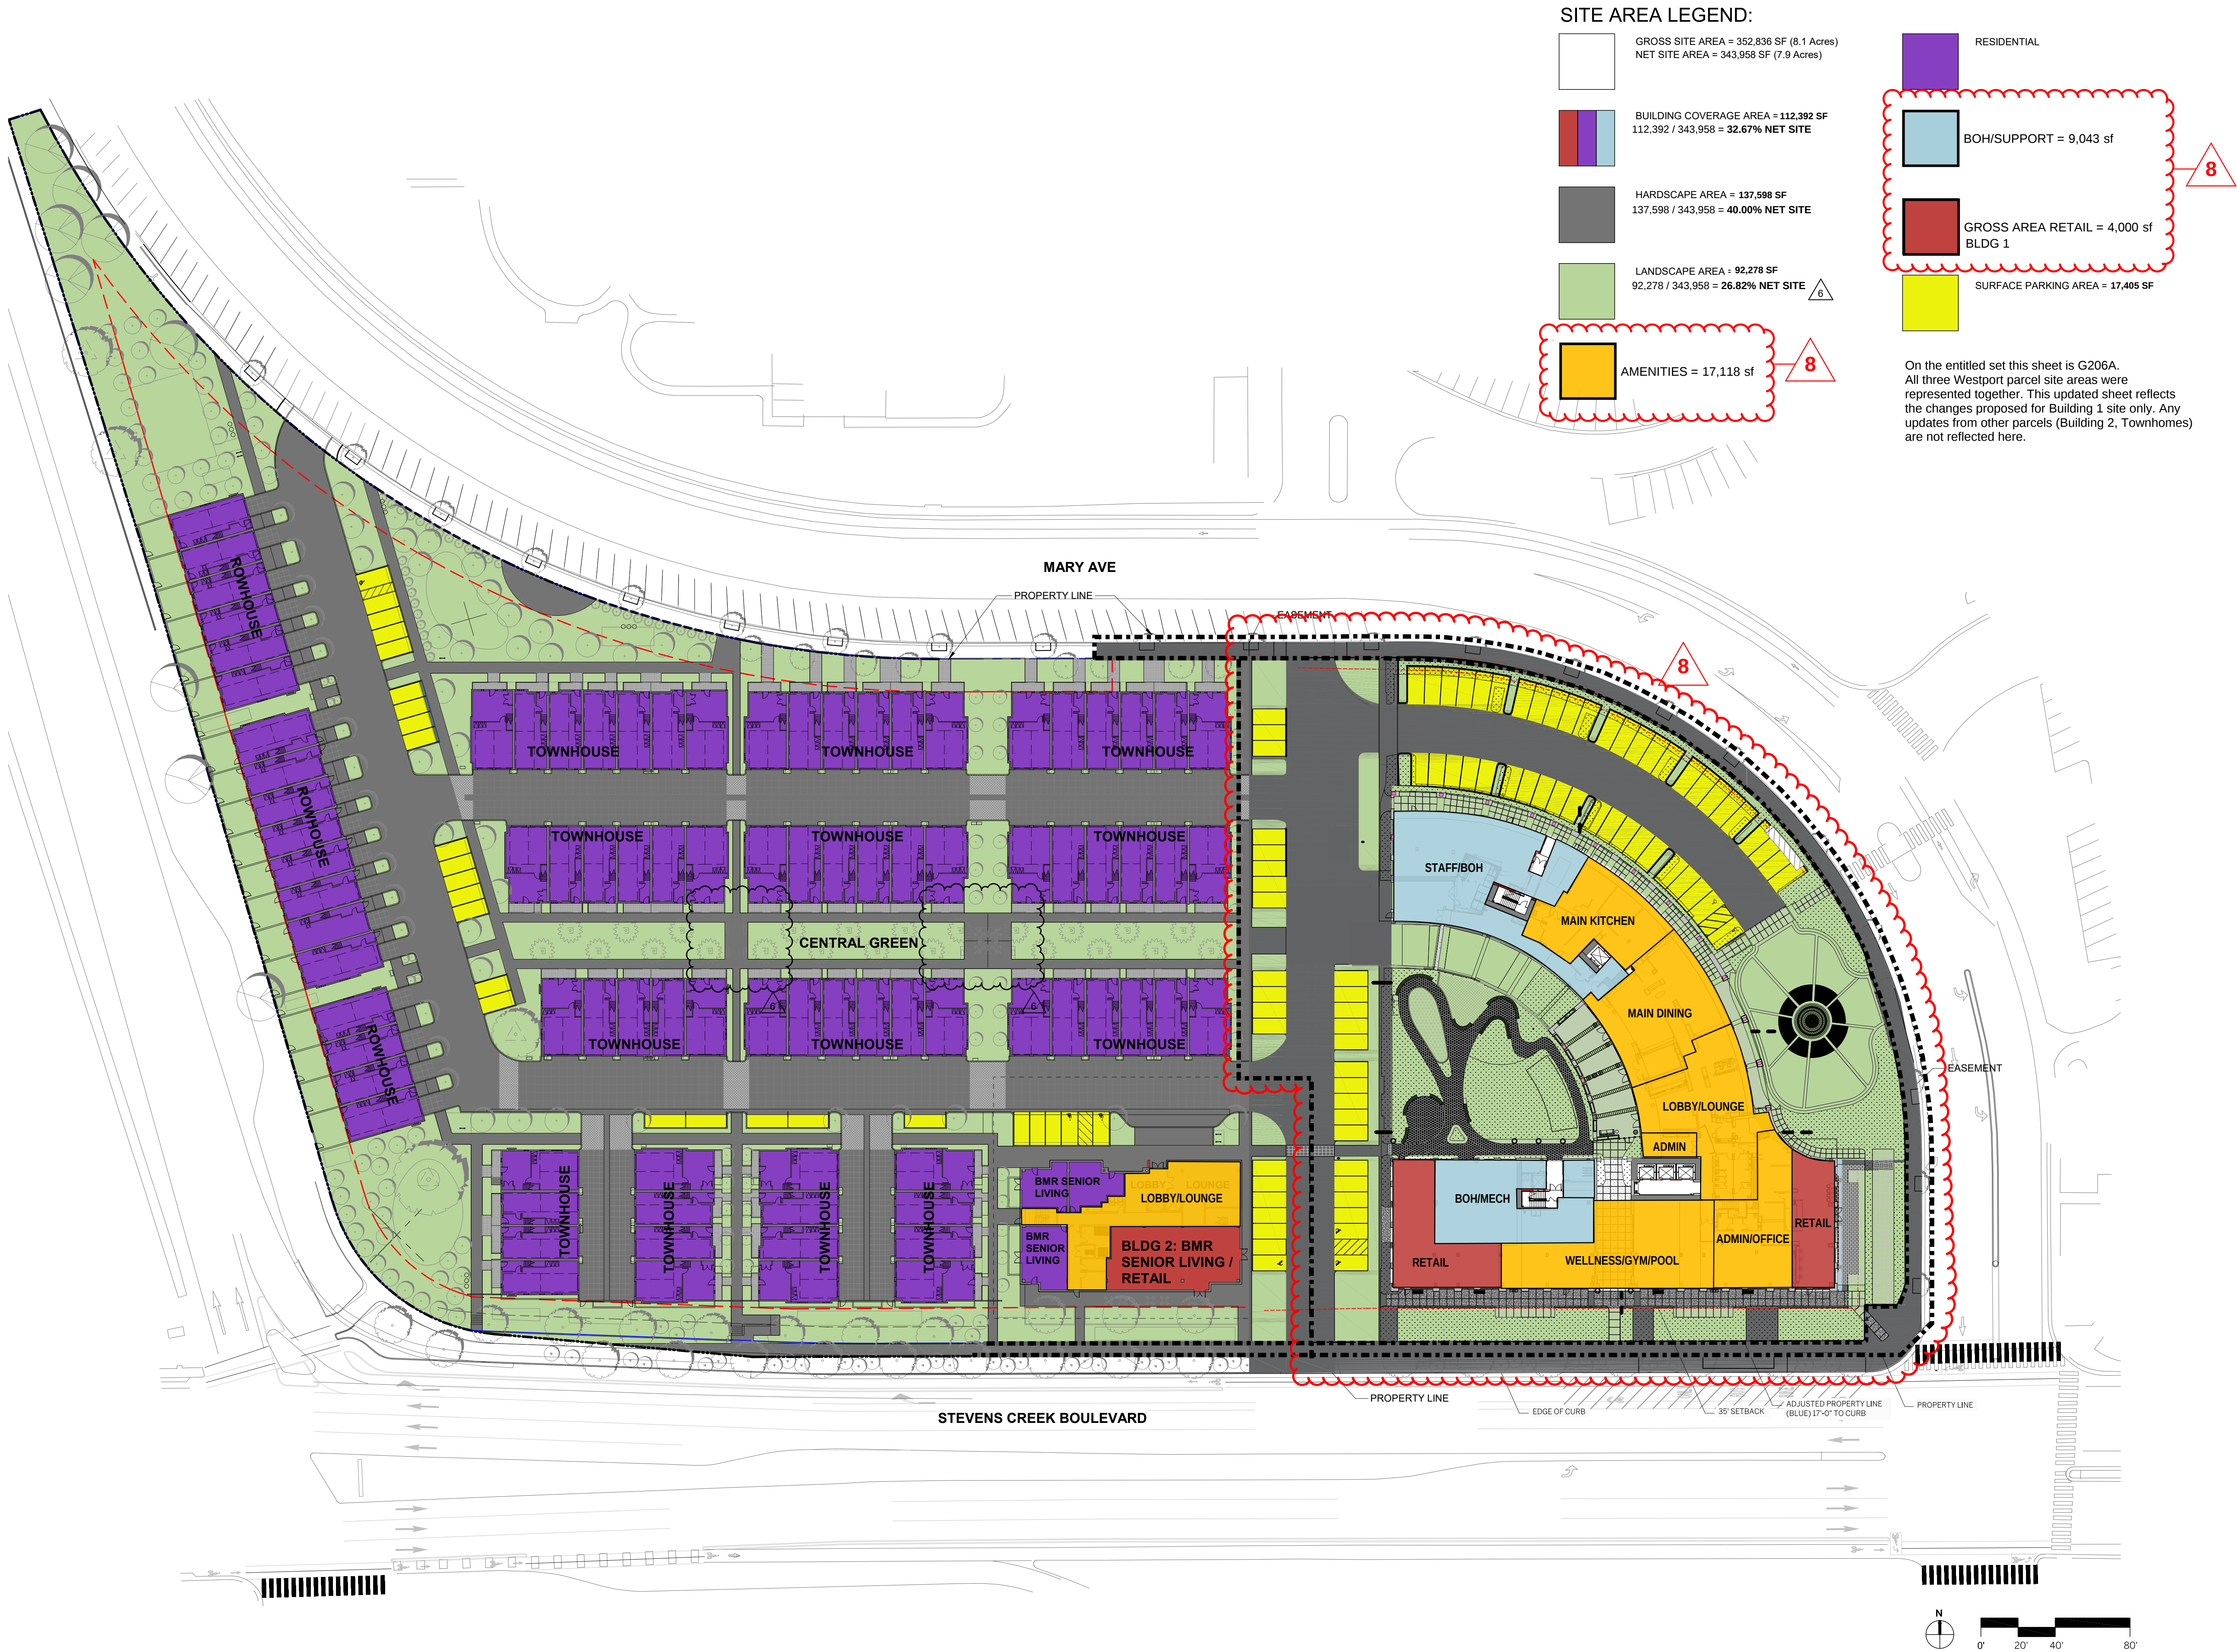

WESTPORT CUPERTINO BUILDING 1

21267 STEVENS CREEK BLVD.
CUPERTINO, CA

CLIENT
RELATED COMPANIES, LLC
44 MONTGOMERY STREET, SUITE 1300
SAN FRANCISCO, CA 94104

ARCHITECT
STEINBERG HART
98 BATTERY STREET, SUITE 300
SAN FRANCISCO, CA 94111

CIVIL
KIMLEY-HORN
4637 CHABOT DRIVE SUITE 300
PLEASANTON, CA 94588

REV	ISSUE	DATE
7	Enhanced Senior and Family Living Project (Revised)	
8	Enhanced Senior and Living Project (Revised)	04.01.2024

PROJECT NO.: 21002.100

SCALE: 1" = 40'-0"

DRAWING TITLE:

SITE AREA

DRAWING NO.:

G12