


# Two-story Attachment D

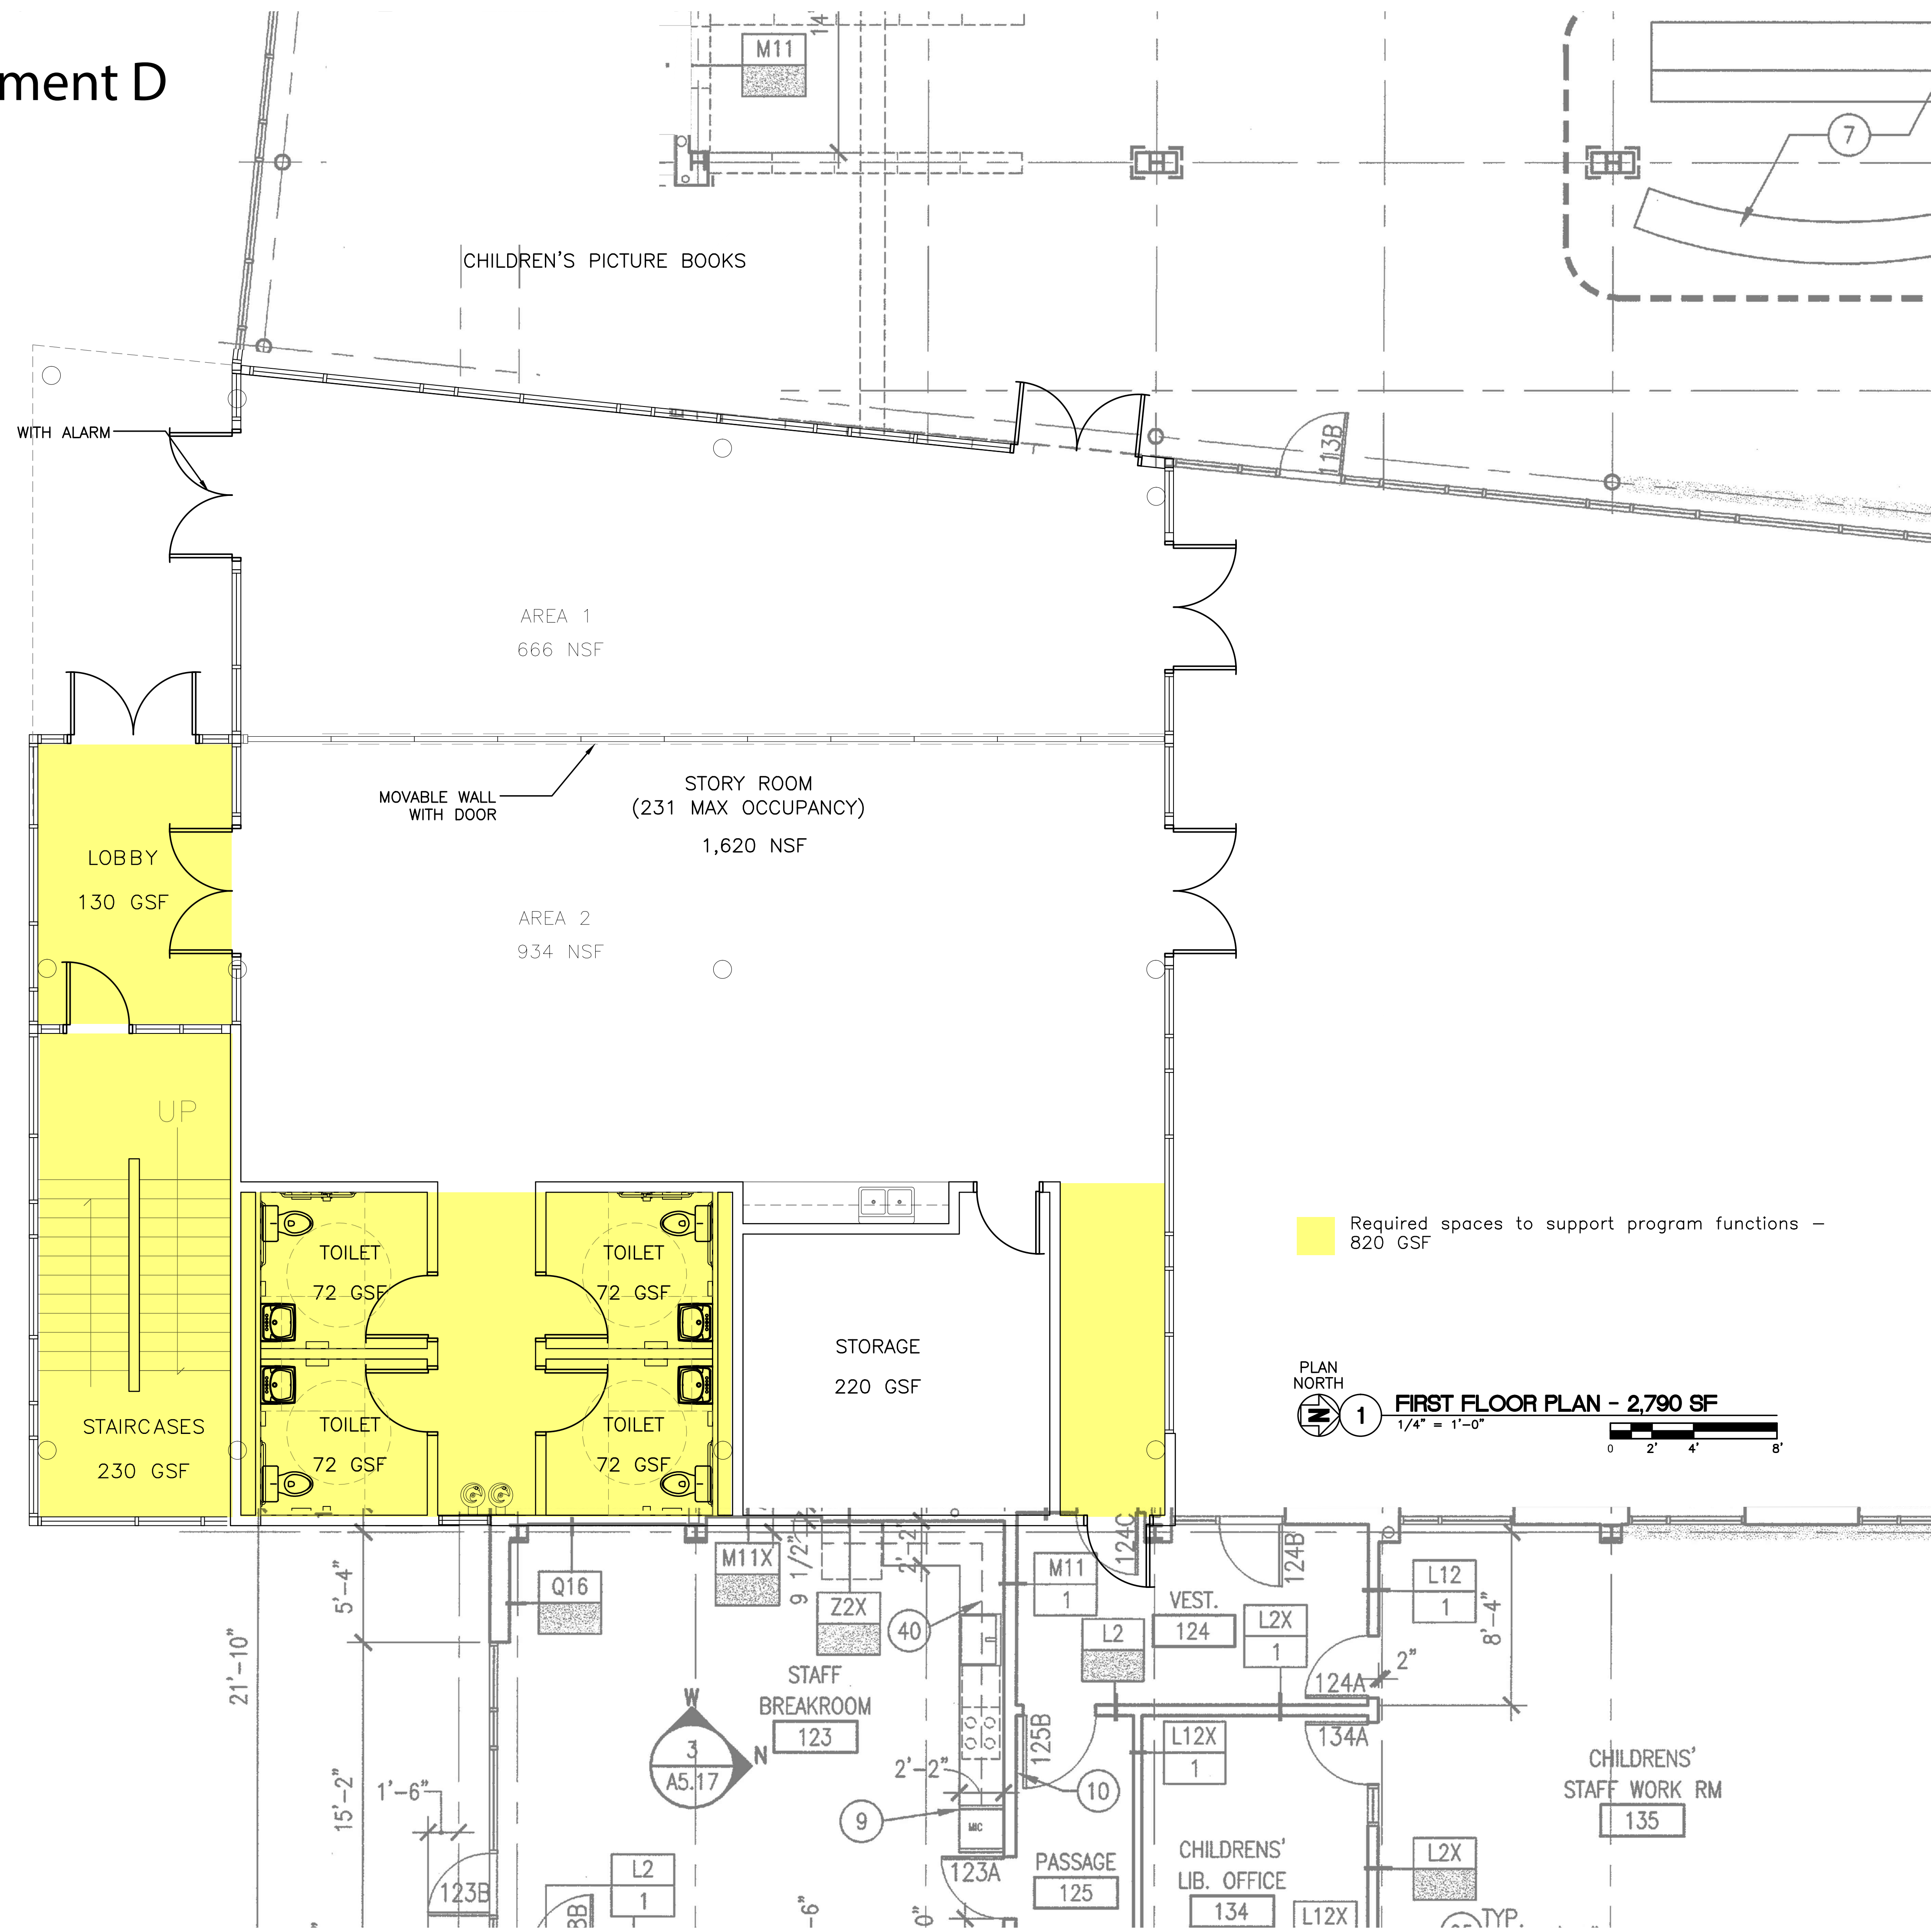


Required spaces to support program functions - 820 GSF

PLAN NORTH  
1 FIRST FLOOR PLAN - 2,790 SF  
1/4" = 1'-0"  
0 2' 4' 8'




Two-story

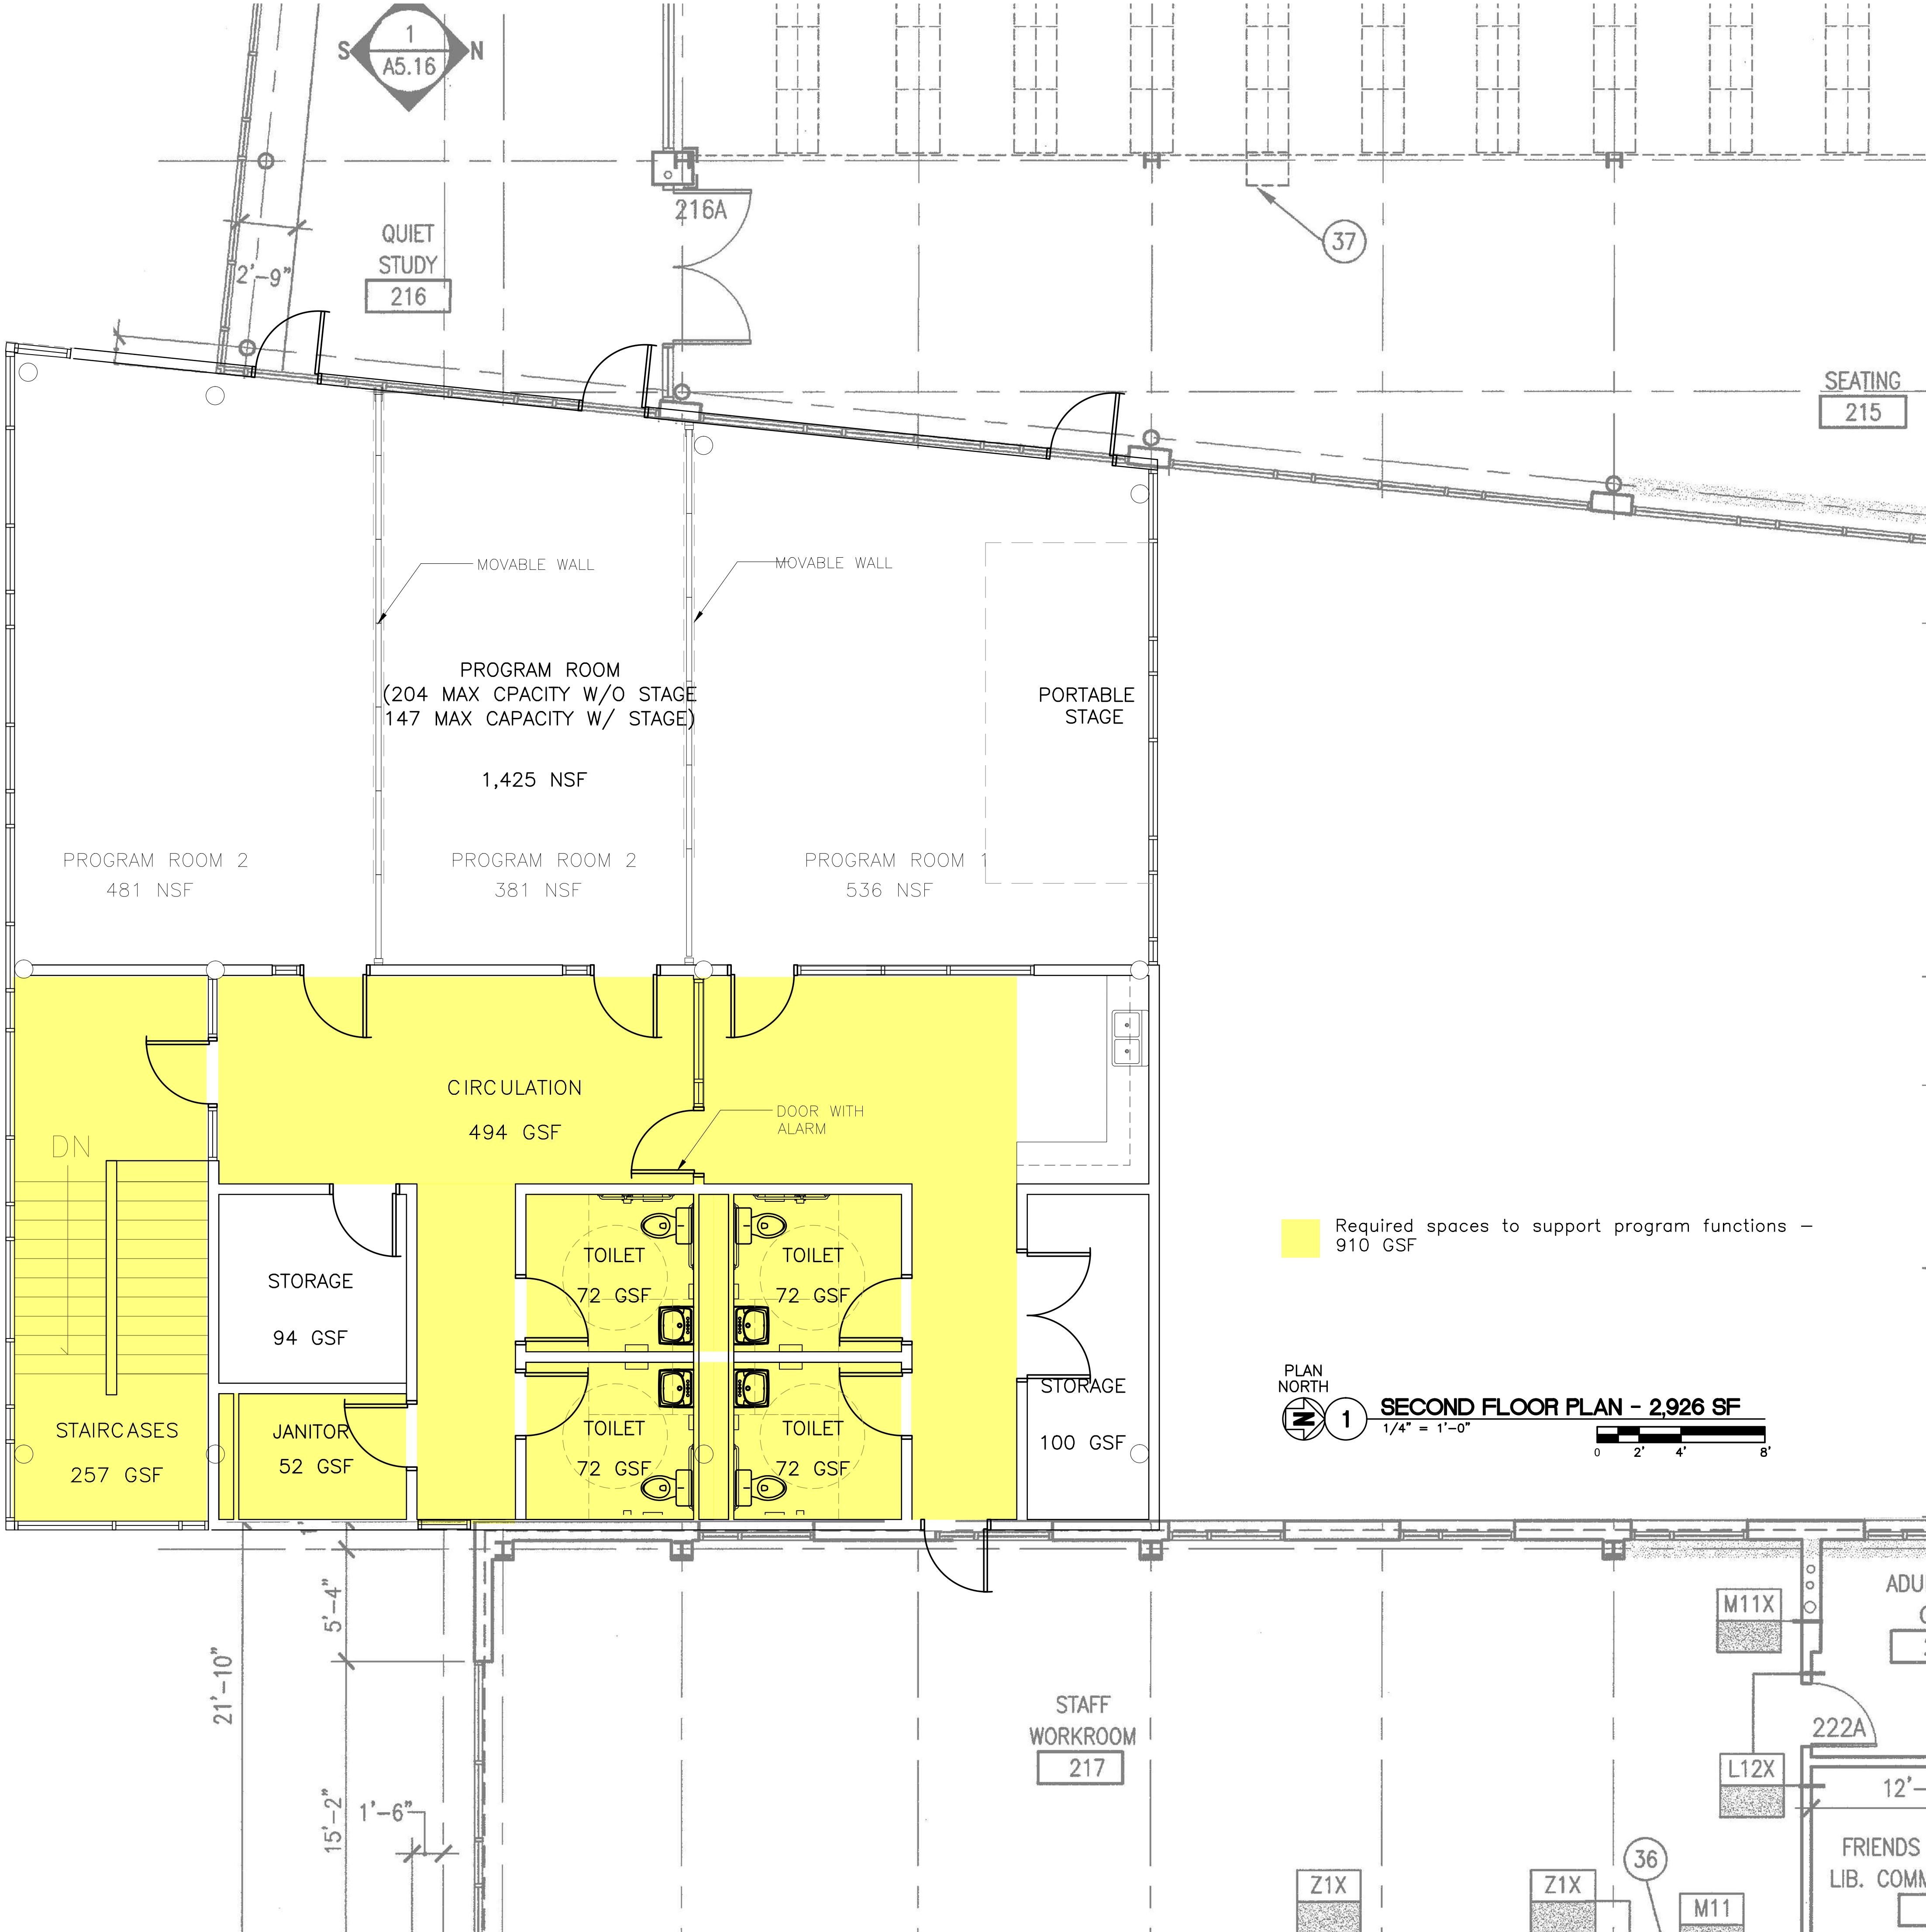

Required spaces to support program functions - 910 GSF

PLAN NORTH  
 1 SECOND FLOOR PLAN - 2,926 SF  
 1/4" = 1'-0"

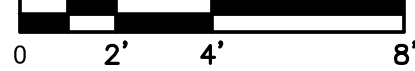

21'-10"

5'-4"

15'-2"

1'-6"

2'-9"

1  
A5.16  
S N

QUIET STUDY  
216

216A

37

SEATING  
215

MOVABLE WALL

MOVABLE WALL

PROGRAM ROOM  
(204 MAX CPACITY W/O STAGE  
147 MAX CAPACITY W/ STAGE)

1,425 NSF

PORTABLE STAGE

PROGRAM ROOM 2  
481 NSF

PROGRAM ROOM 2  
381 NSF

PROGRAM ROOM  
536 NSF

CIRCULATION  
494 GSF

DOOR WITH ALARM

DN

STORAGE  
94 GSF

TOILET  
72 GSF

TOILET  
72 GSF

TOILET  
72 GSF

TOILET  
72 GSF

STAIRCASES  
257 GSF

JANITOR  
52 GSF

STORAGE  
100 GSF

STAFF WORKROOM  
217

Z1X

Z1X

36

M11

M11X

L12X

222A

12'-

FRIENDS LIB. COMM

ADU