


NOTES:

- FRP CONCEALMENT SHROUD, SKIRT, RRU UNITS AND CABLE SWEEPS SHALL BE PAINTED TO MATCH EXISTING LIGHT POLE.
- DESIGN SHOWN ASSUMES EXCLUSION OF GPS ANTENNA.
- DESIGN SHOWN IN BASED ON AMPHENOL WB080X06FX60 ANTENNA, CONCEALMENT SHROUD/ SKIRT BY WIRELESS STRUCTURES CONSULTING, ERICSSON RRUS32 UNITS.
- DESIGN AND HEIGHTS MAY VARY ON A SITE BY SITE BASIS BASED ON EXISTING SITE/ POLE CONDITIONS AND EXISTING POLE MOUNTED APPURTENANCES.
- EXISTING TRAFFIC SIGN(S) TO BE RELOCATED AS REQUIRED TO SCREEN RRU UNIT.

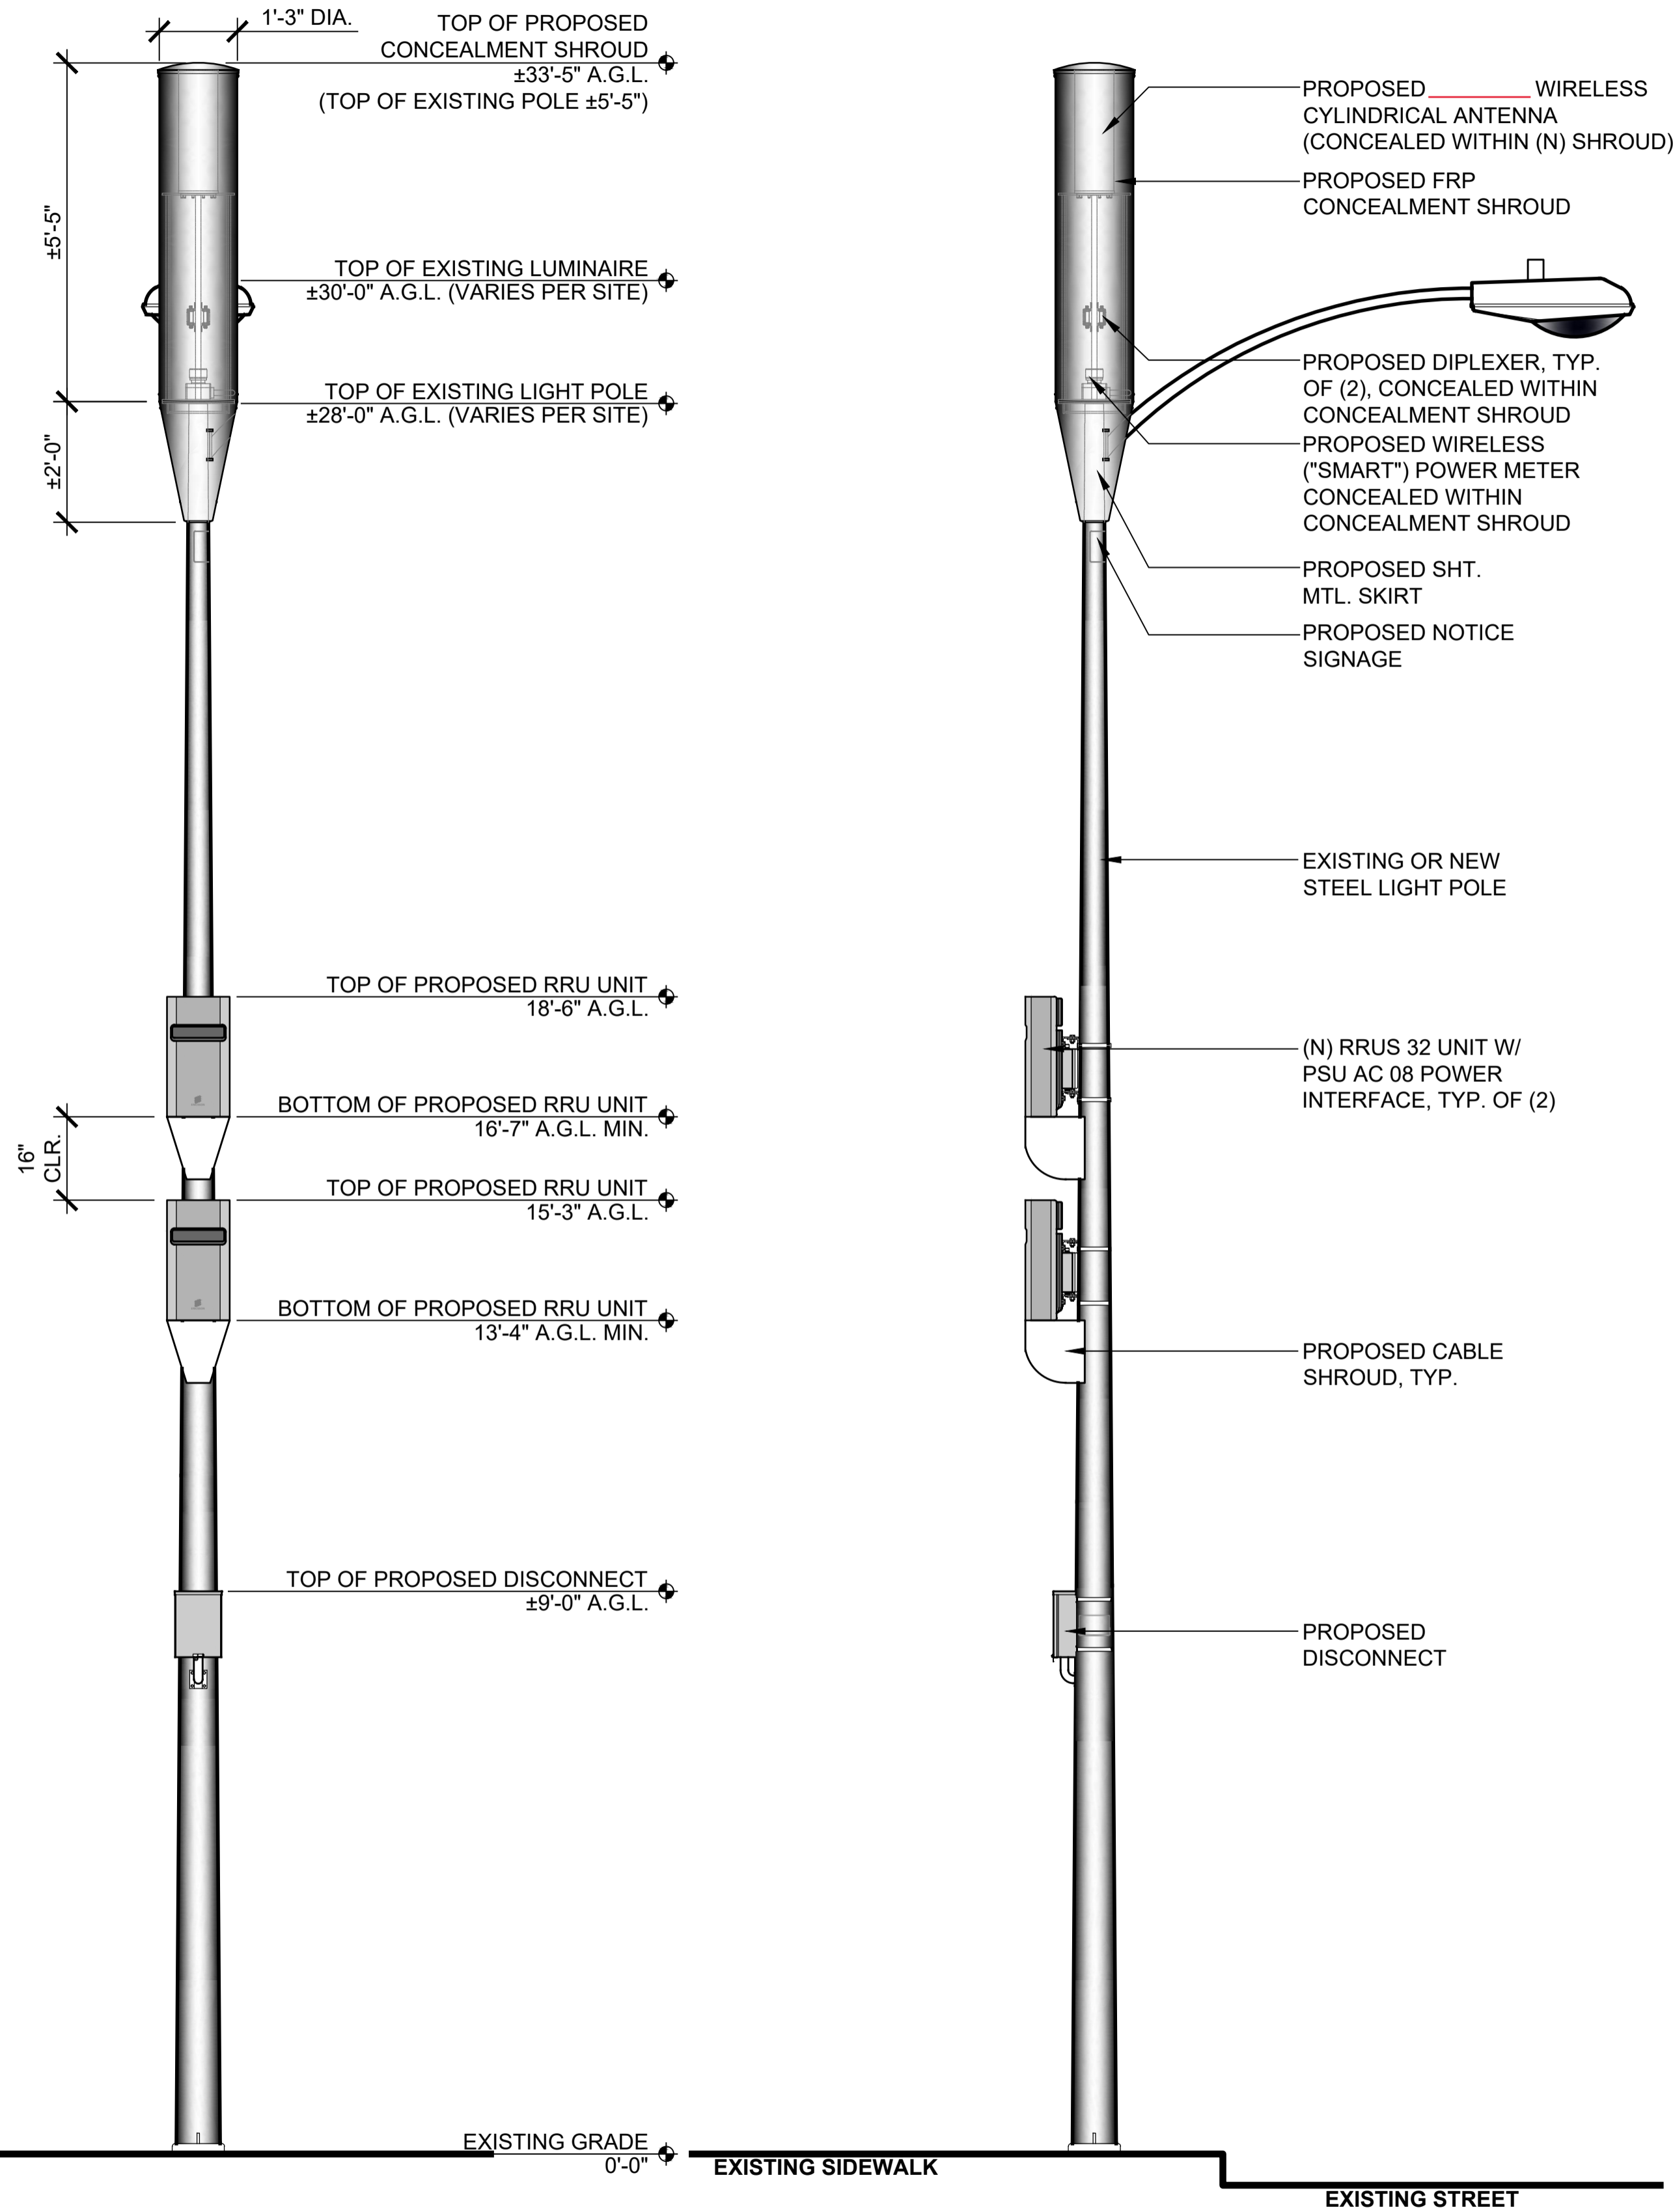

NOTES:

- FRP CONCEALMENT SHROUD, SKIRT AND PEDESTAL BASE SHALL BE PAINTED TO MATCH EXISTING LIGHT POLE.
- DESIGN SHOWN ASSUMES EXCLUSION OF GPS ANTENNA.
- DESIGN SHOWN IN BASED ON AMPHENOL WB080X06FX60 ANTENNA, CONCEALMENT SHROUD/ SKIRT BY WIRELESS STRUCTURES CONSULTING, ERICSSON RRUS32 UNITS.
- DESIGN AND HEIGHTS MAY VARY ON A SITE BY SITE BASIS BASED ON EXISTING SITE/ POLE CONDITIONS AND EXISTING POLE MOUNTED APPURTENANCES.

Attachment A

