



NOTE: LANDSCAPE SHOWN FOR GRAPHICAL REPRESENTATION ONLY. SEE LANDSCAPE DRAWINGS FOR MORE INFO.

STREET PERSPECTIVE 1

20045 & 20065 STEVENS CREEK BLVD
CUPERTINO, CA | DIVIDEND HOMES

DAHLIN GROUP ARCHITECTURE | PLANNING | INTERIORS

WWW.DAHLINGROUP.COM



HSW



DATE 02-14-2025
JOB NO. 297.095

5865 Owens Drive
Pleasanton, CA 94588
925-251-7200

A.26



NOTE: LANDSCAPE SHOWN FOR GRAPHICAL REPRESENTATION ONLY. SEE LANDSCAPE DRAWINGS FOR MORE INFO.

STREET PERSPECTIVE 2

20045 & 20065 STEVENS CREEK BLVD
CUPERTINO, CA | DIVIDEND HOMES

DAHLIN GROUP ARCHITECTURE | PLANNING | INTERIORS

WWW.DAHLINGROUP.COM





HSW



DATE 02-14-2025
JOB NO. 297.095

5865 Owens Drive
Pleasanton, CA 94588
925-251-7200

A.27

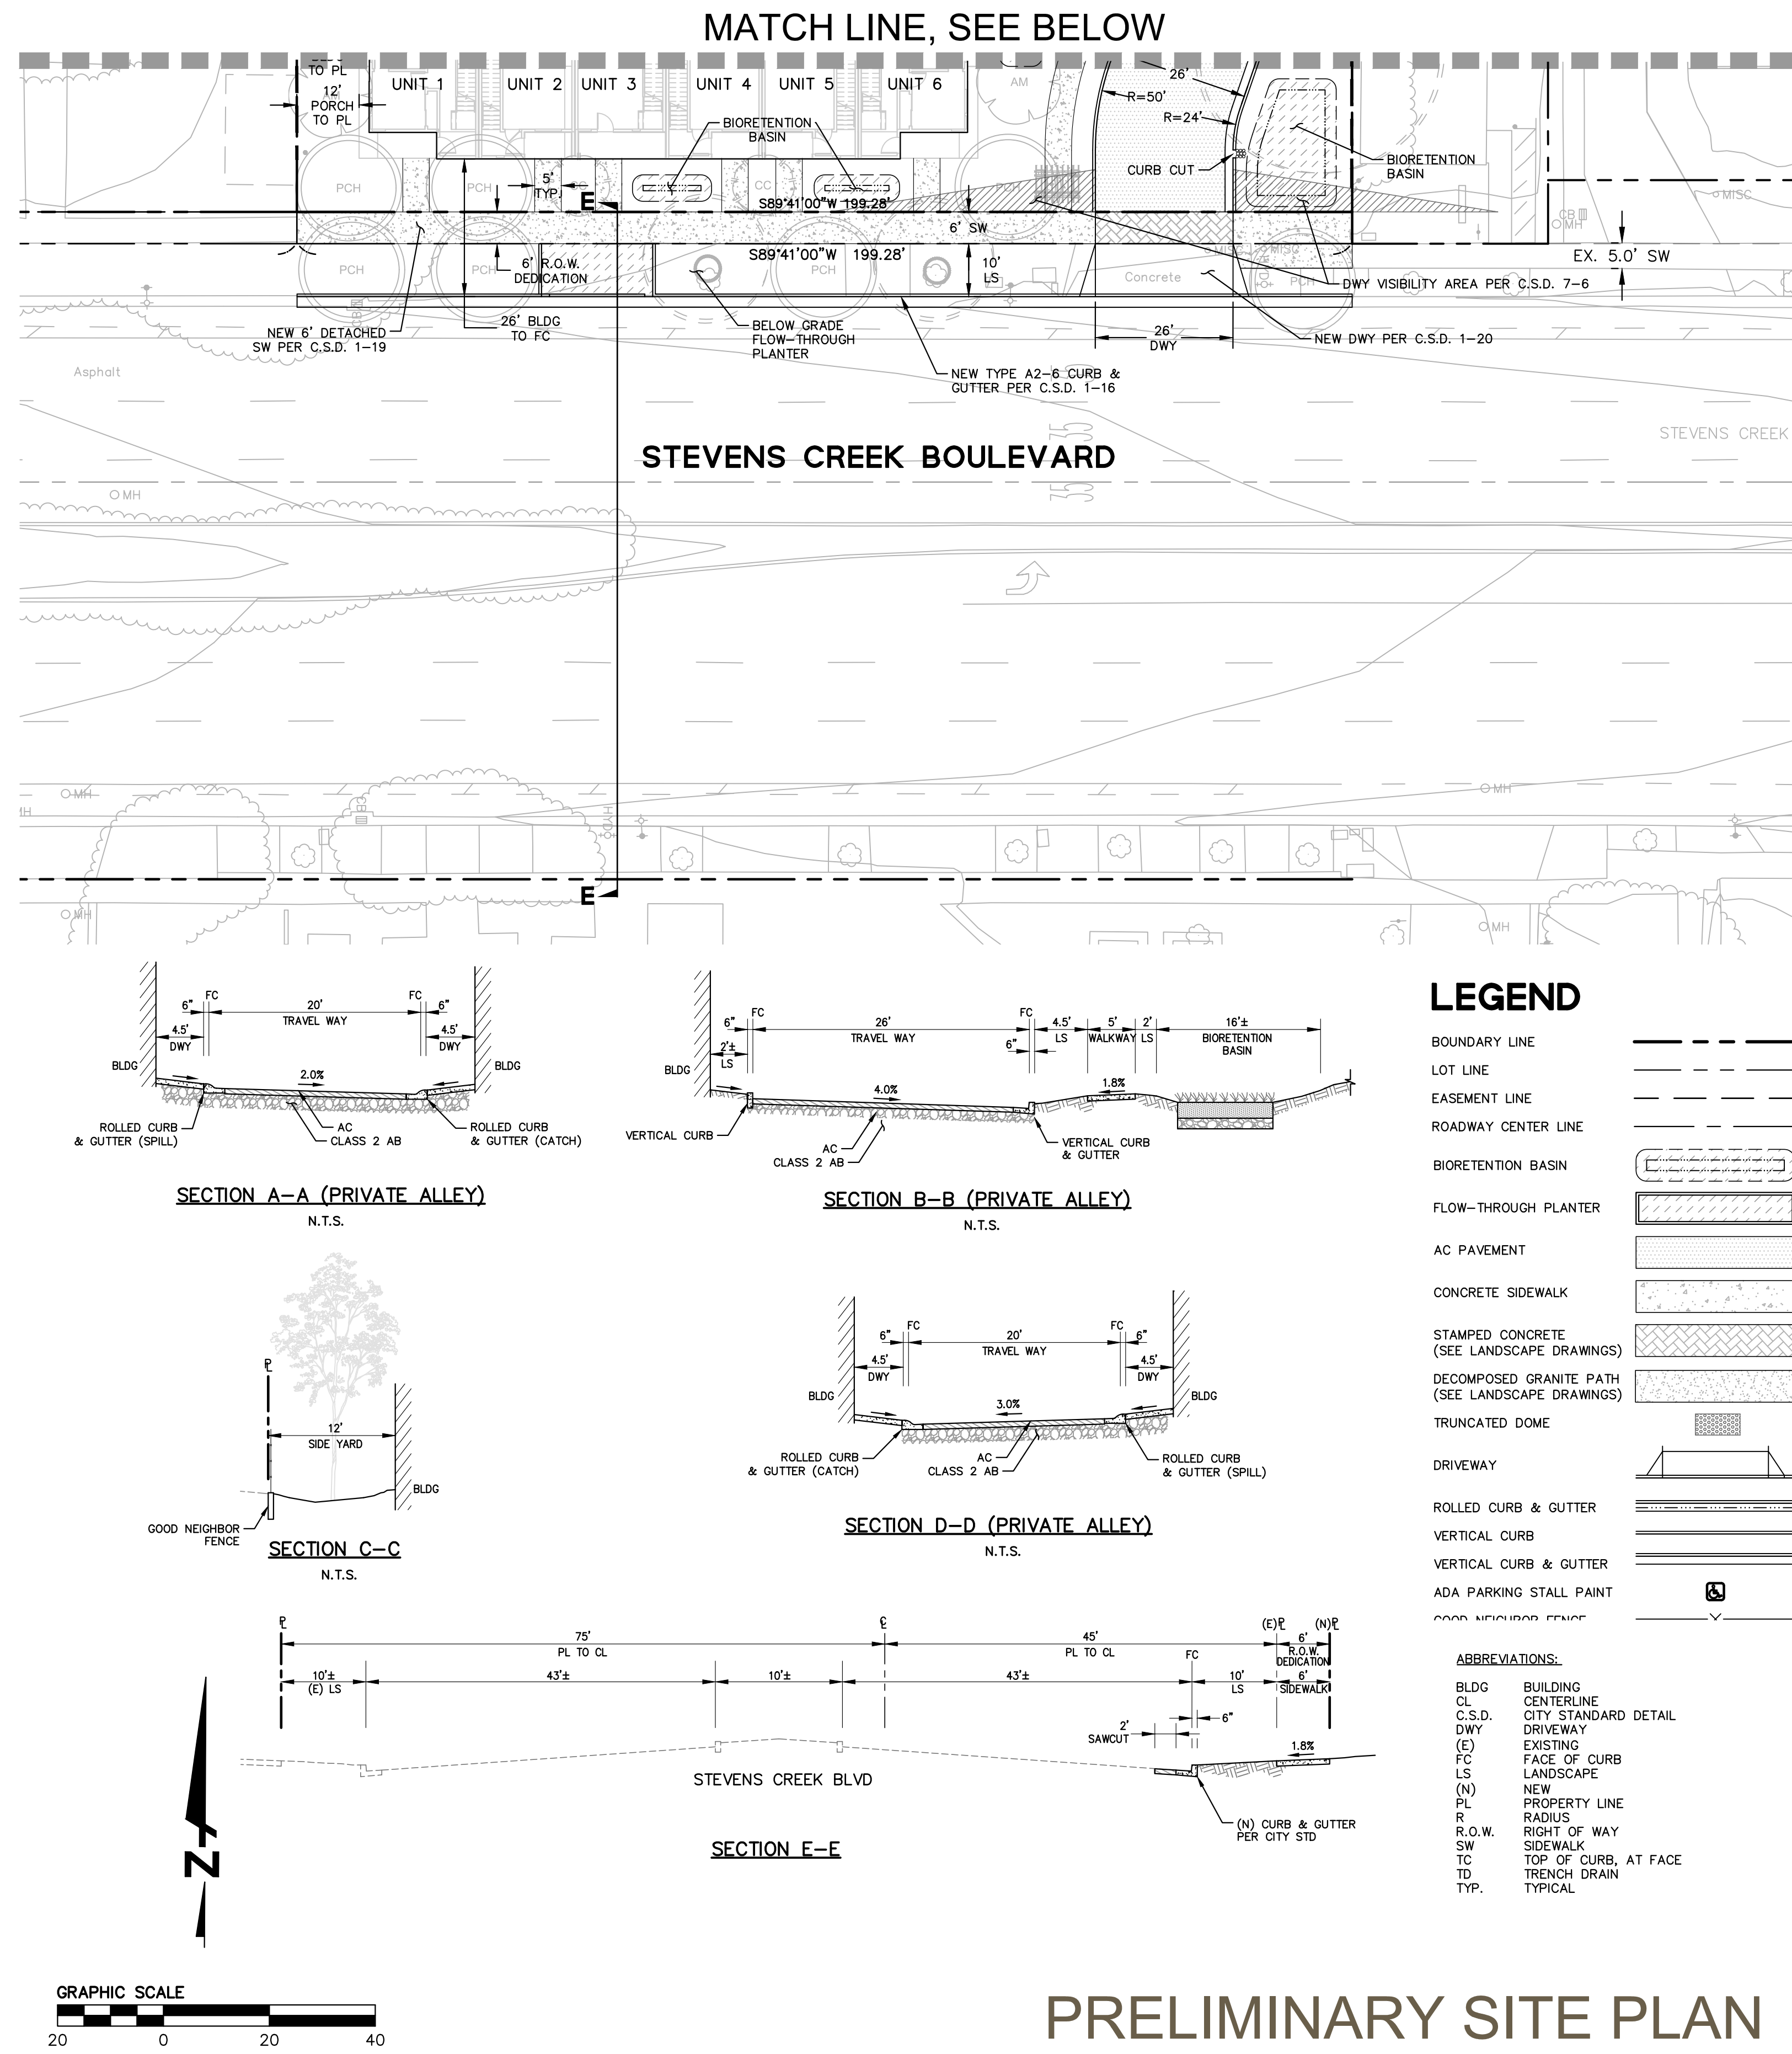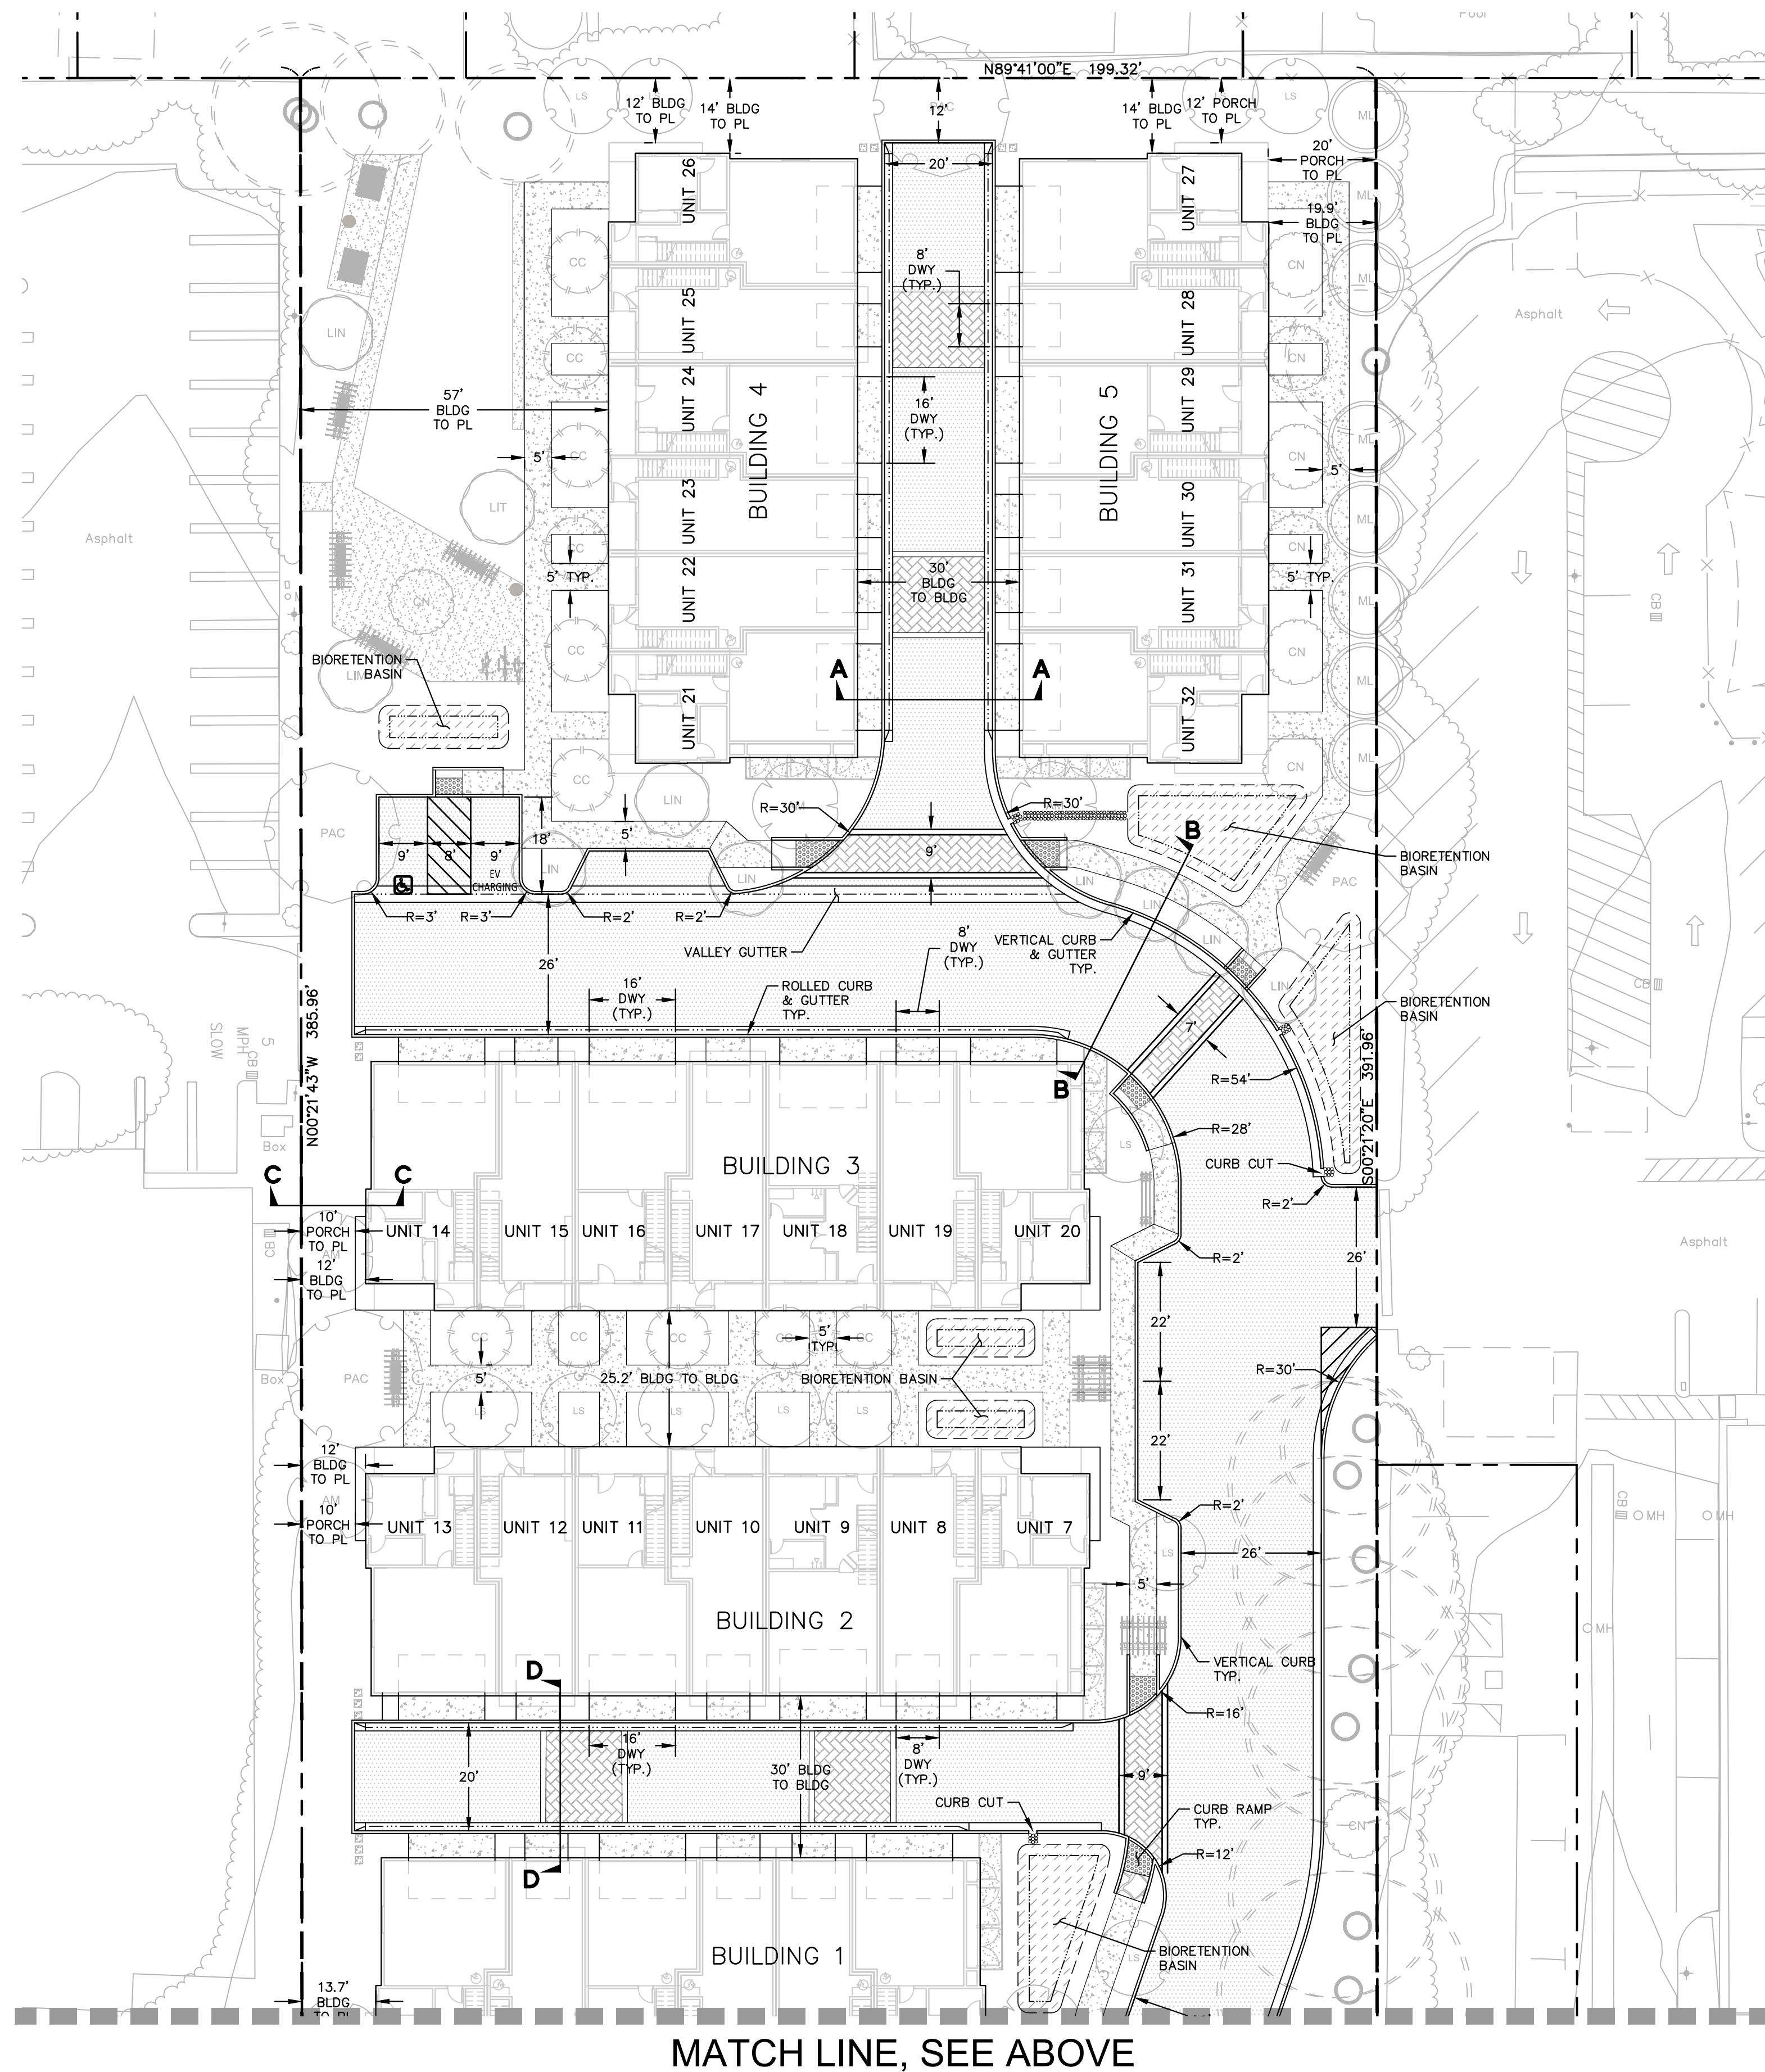

20111 & 20085 STEVENS CREEK BLVD.- CUPERTINO, CA
DIVIDEND HOMES

DAHLIN GROUP ARCHITECTURE | PLANNING | INTERIORS



HSW



DATE 02-14-2025
JOB NO. 297.095

5865 Owens Drive
Pleasanton, CA 94588
925-251-7200

C3.0