


Site and First Floor Plan 2
1/16" = 1'-0"

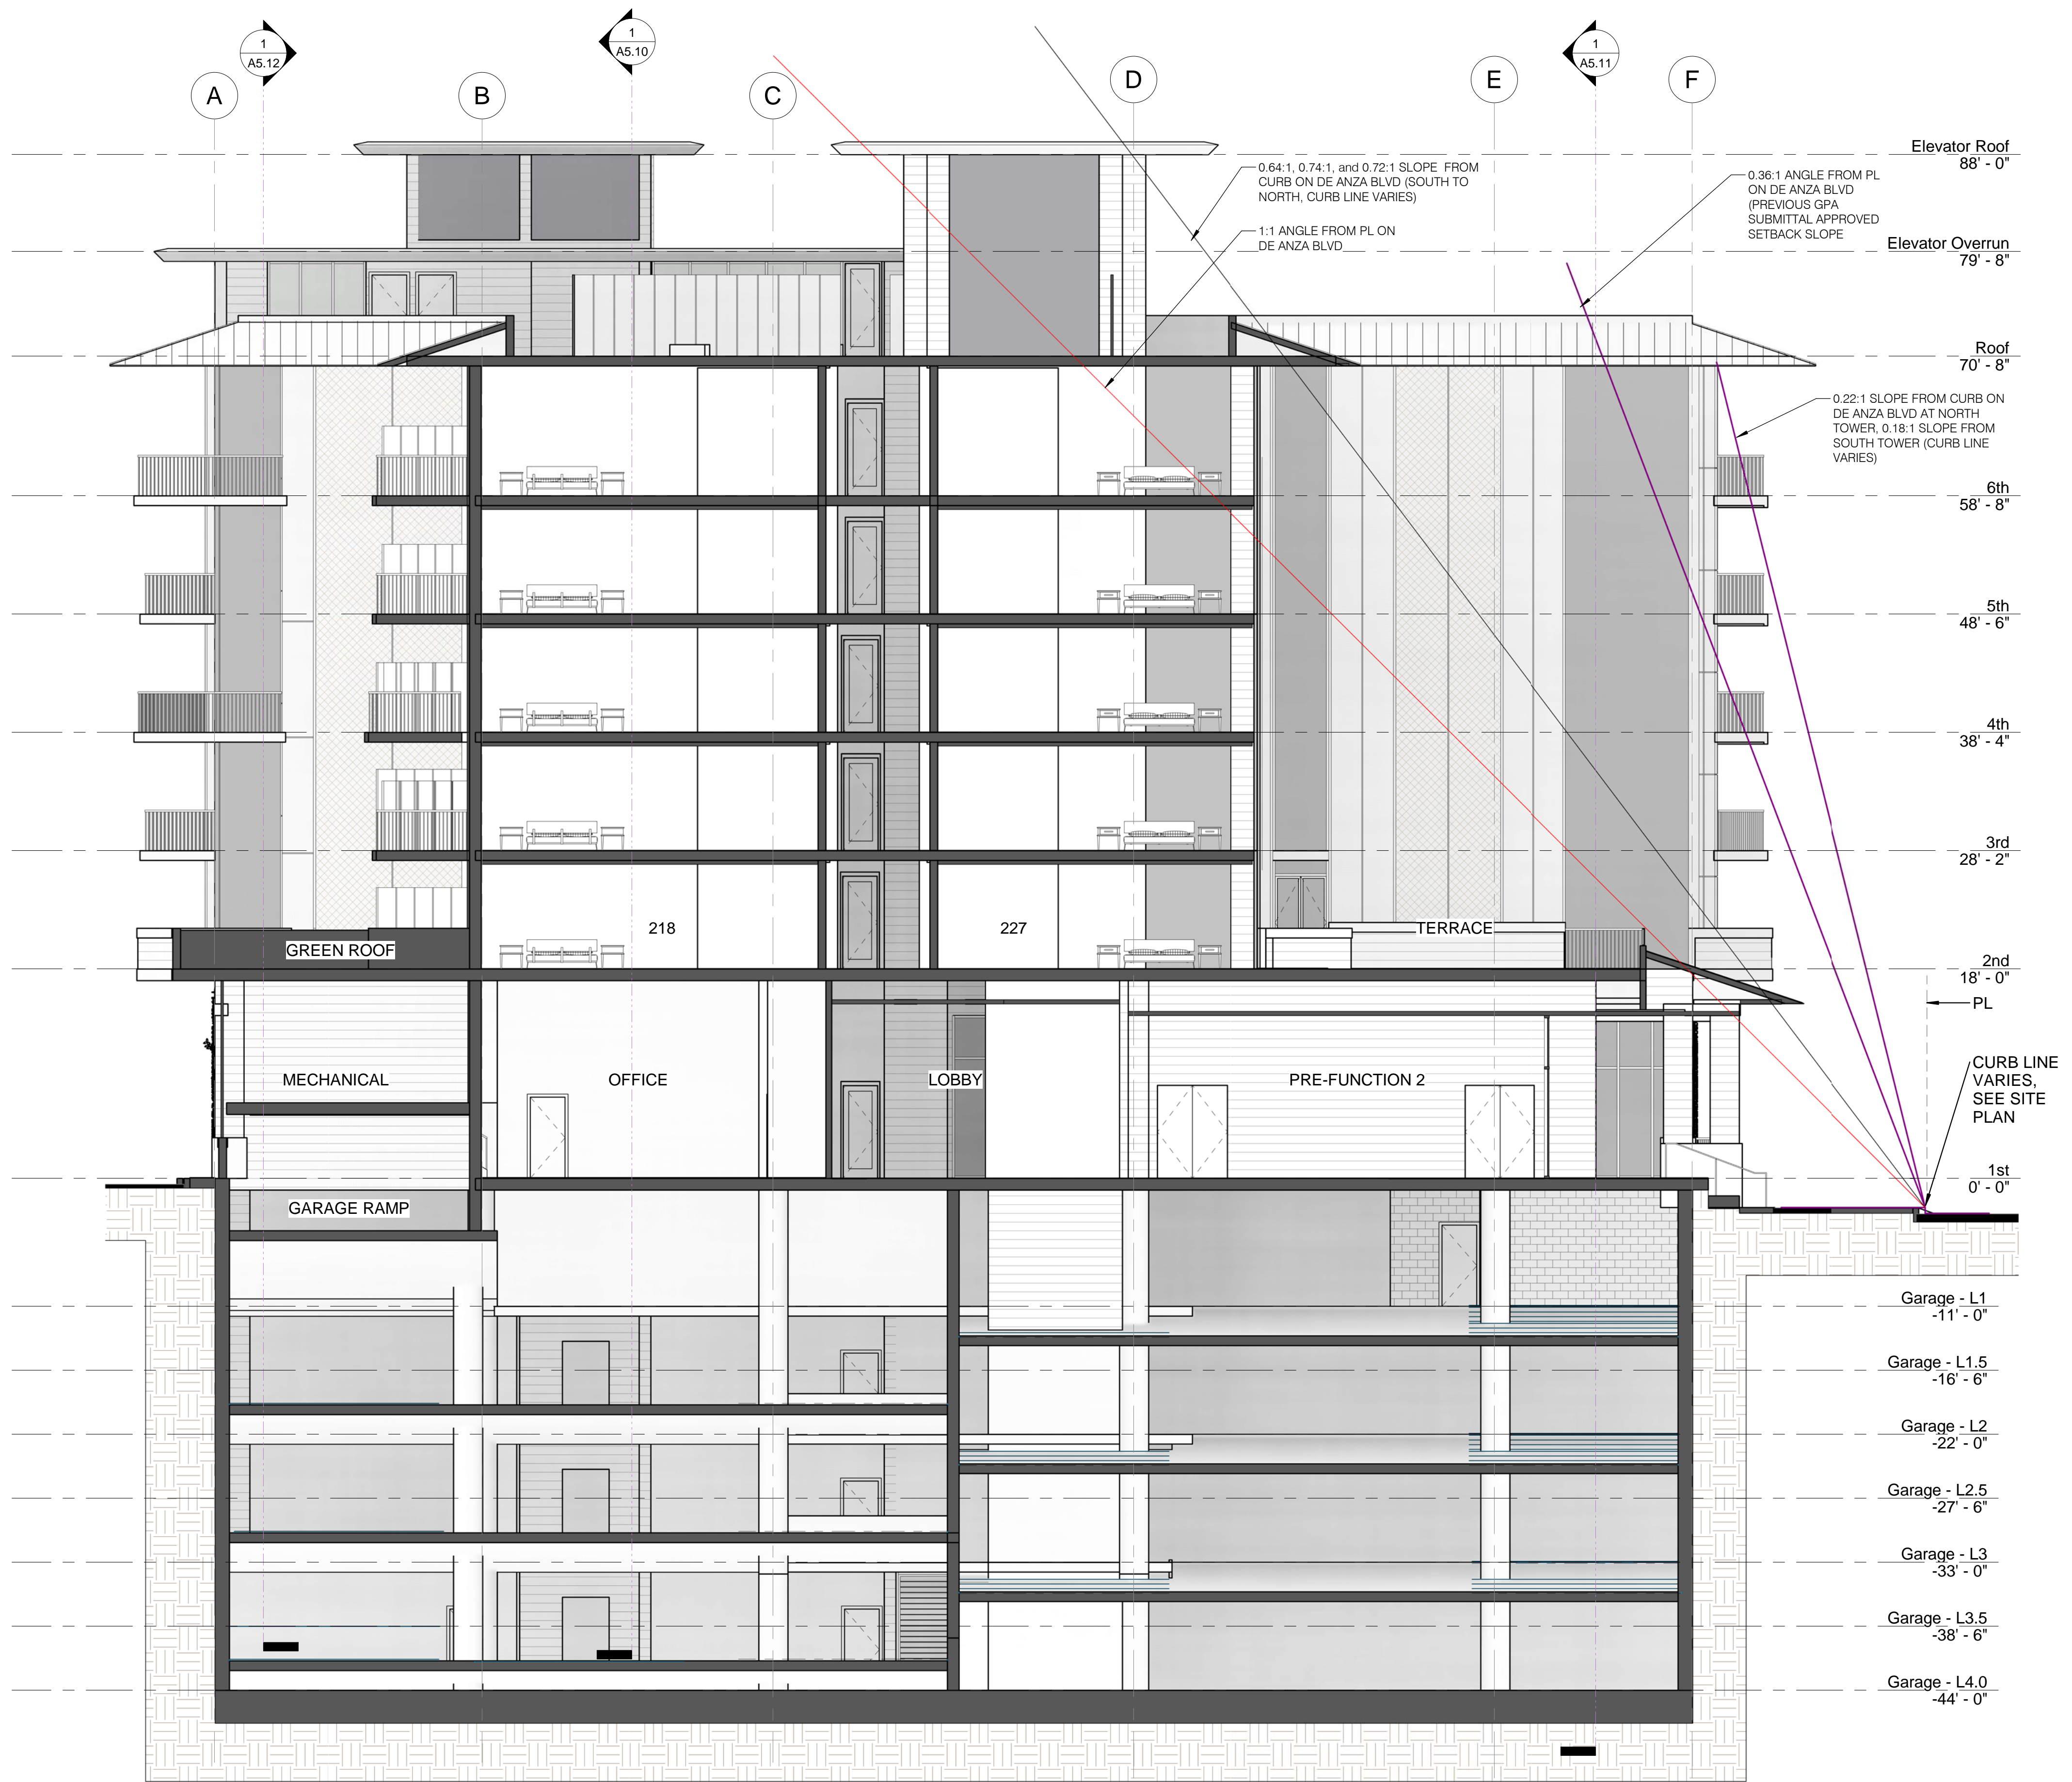

Lateral - through Terrace Looking North 1
1/8" = 1'-0"

| No. | Date | Description |
|---------|----------|--|
| 01-4-19 | 11/13/18 | Updated Sloped Setbacks, added Parking Site Plan |
| 02-4-19 | 6/18/18 | As indicated |
| 03-4-19 | Author | Author |
| 04-4-19 | 17200 | 17200 |