



Stevens Creek Blvd // Existing Conditions

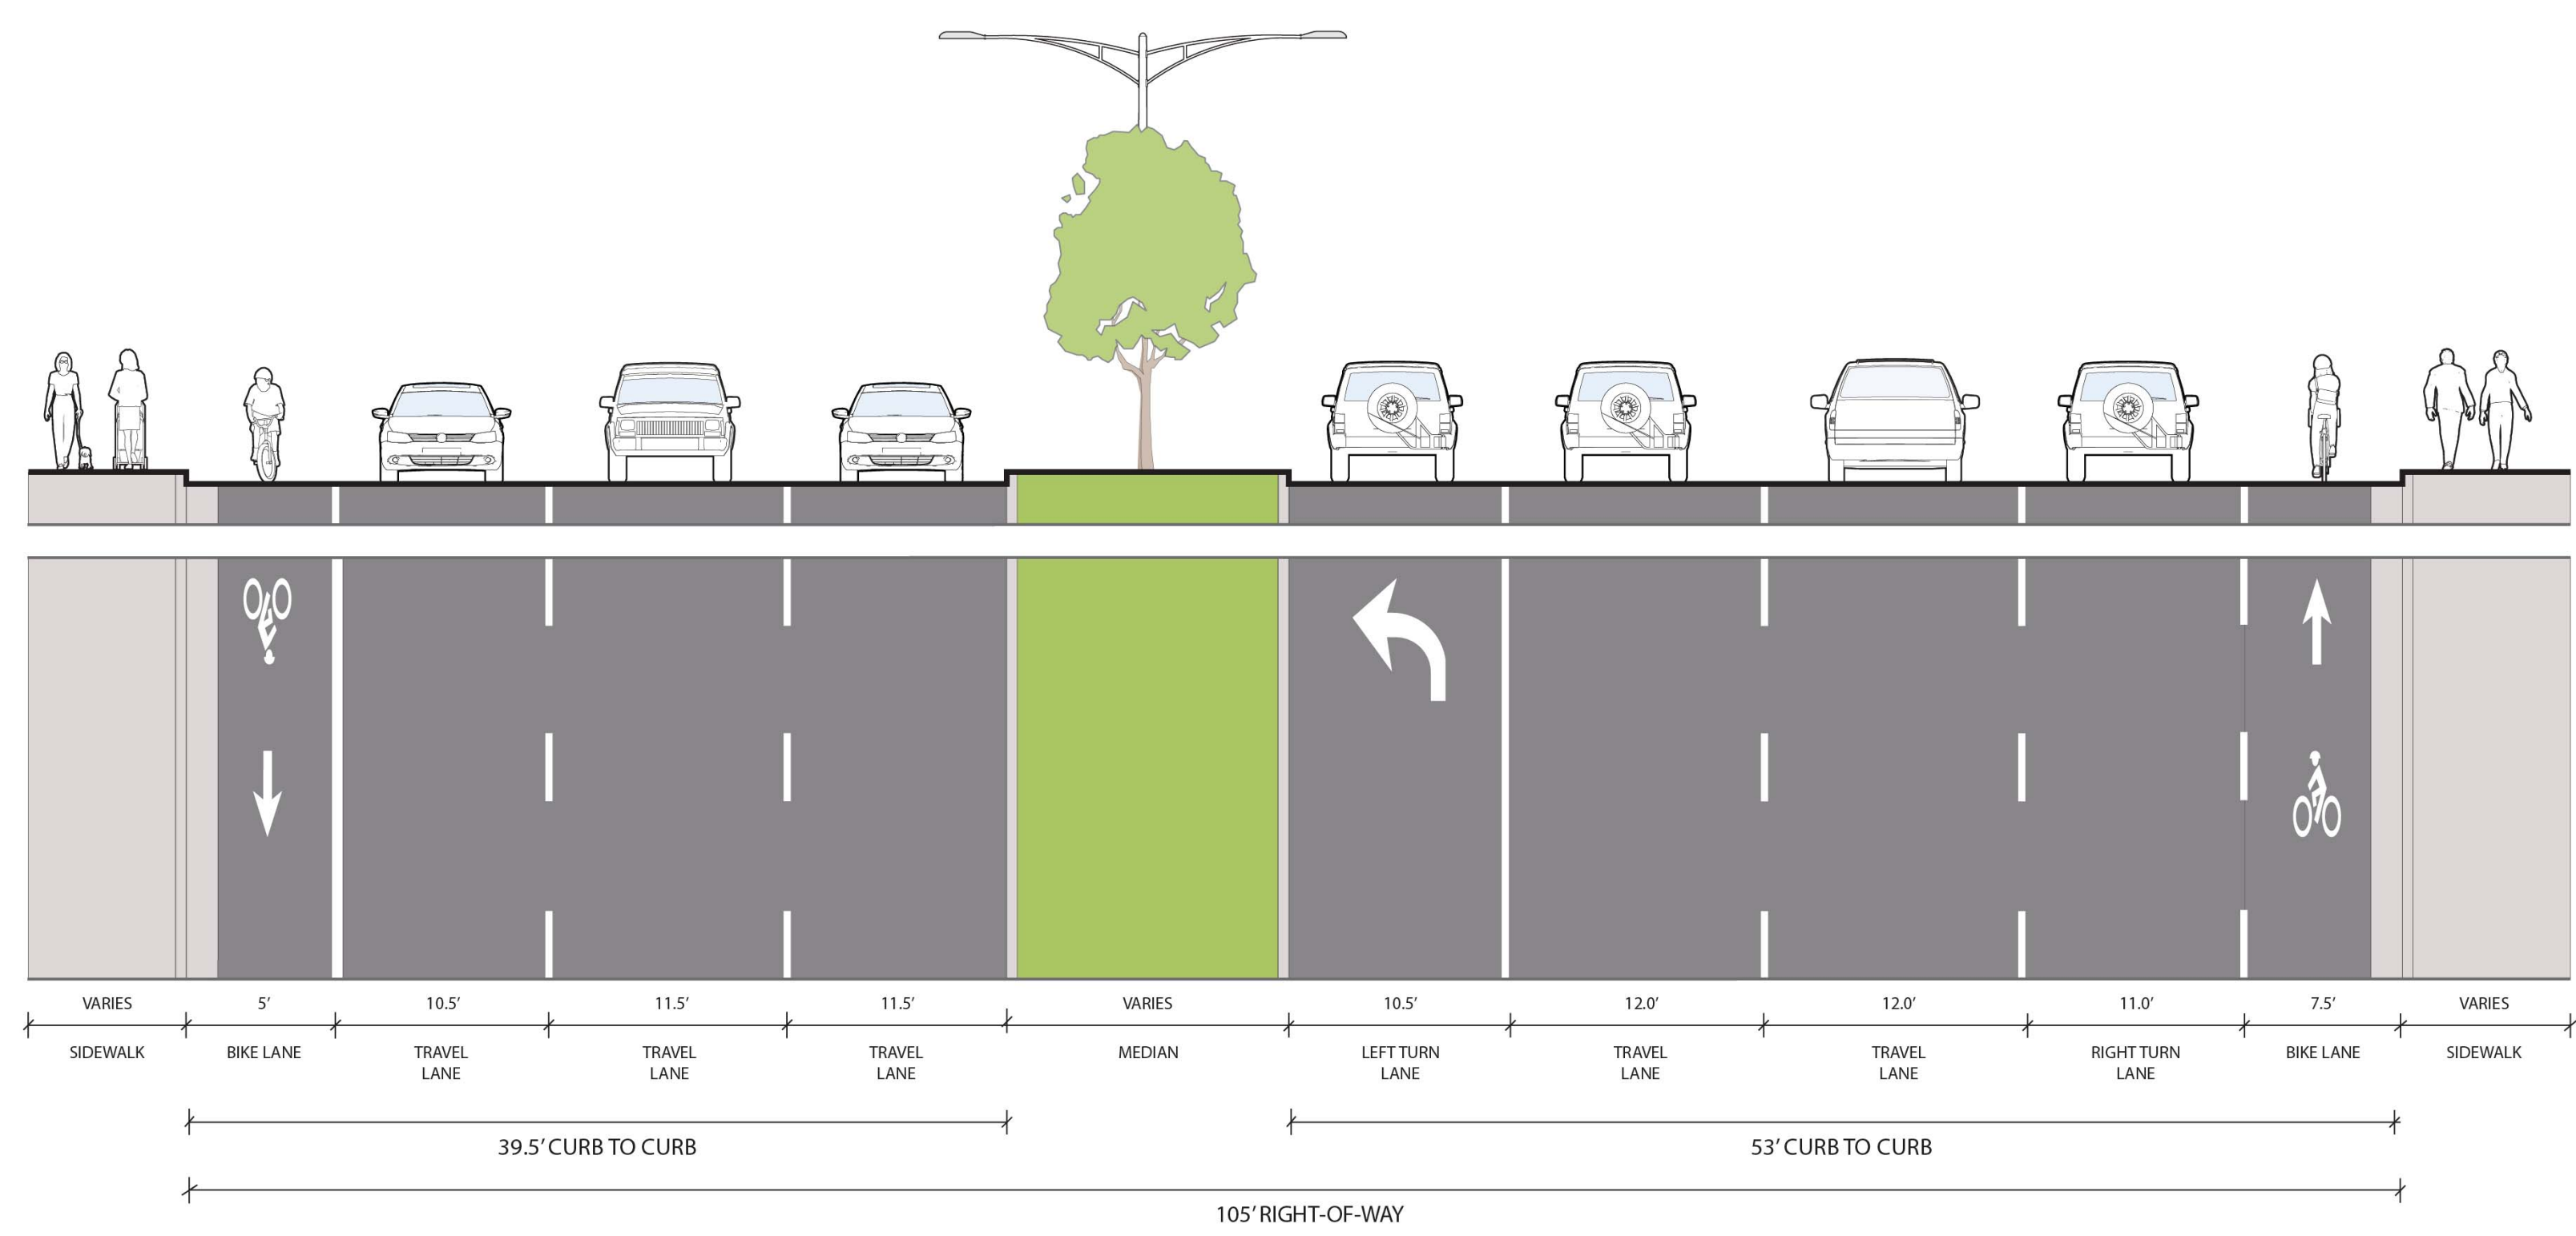

Stevens Creek Blvd // Concept 1

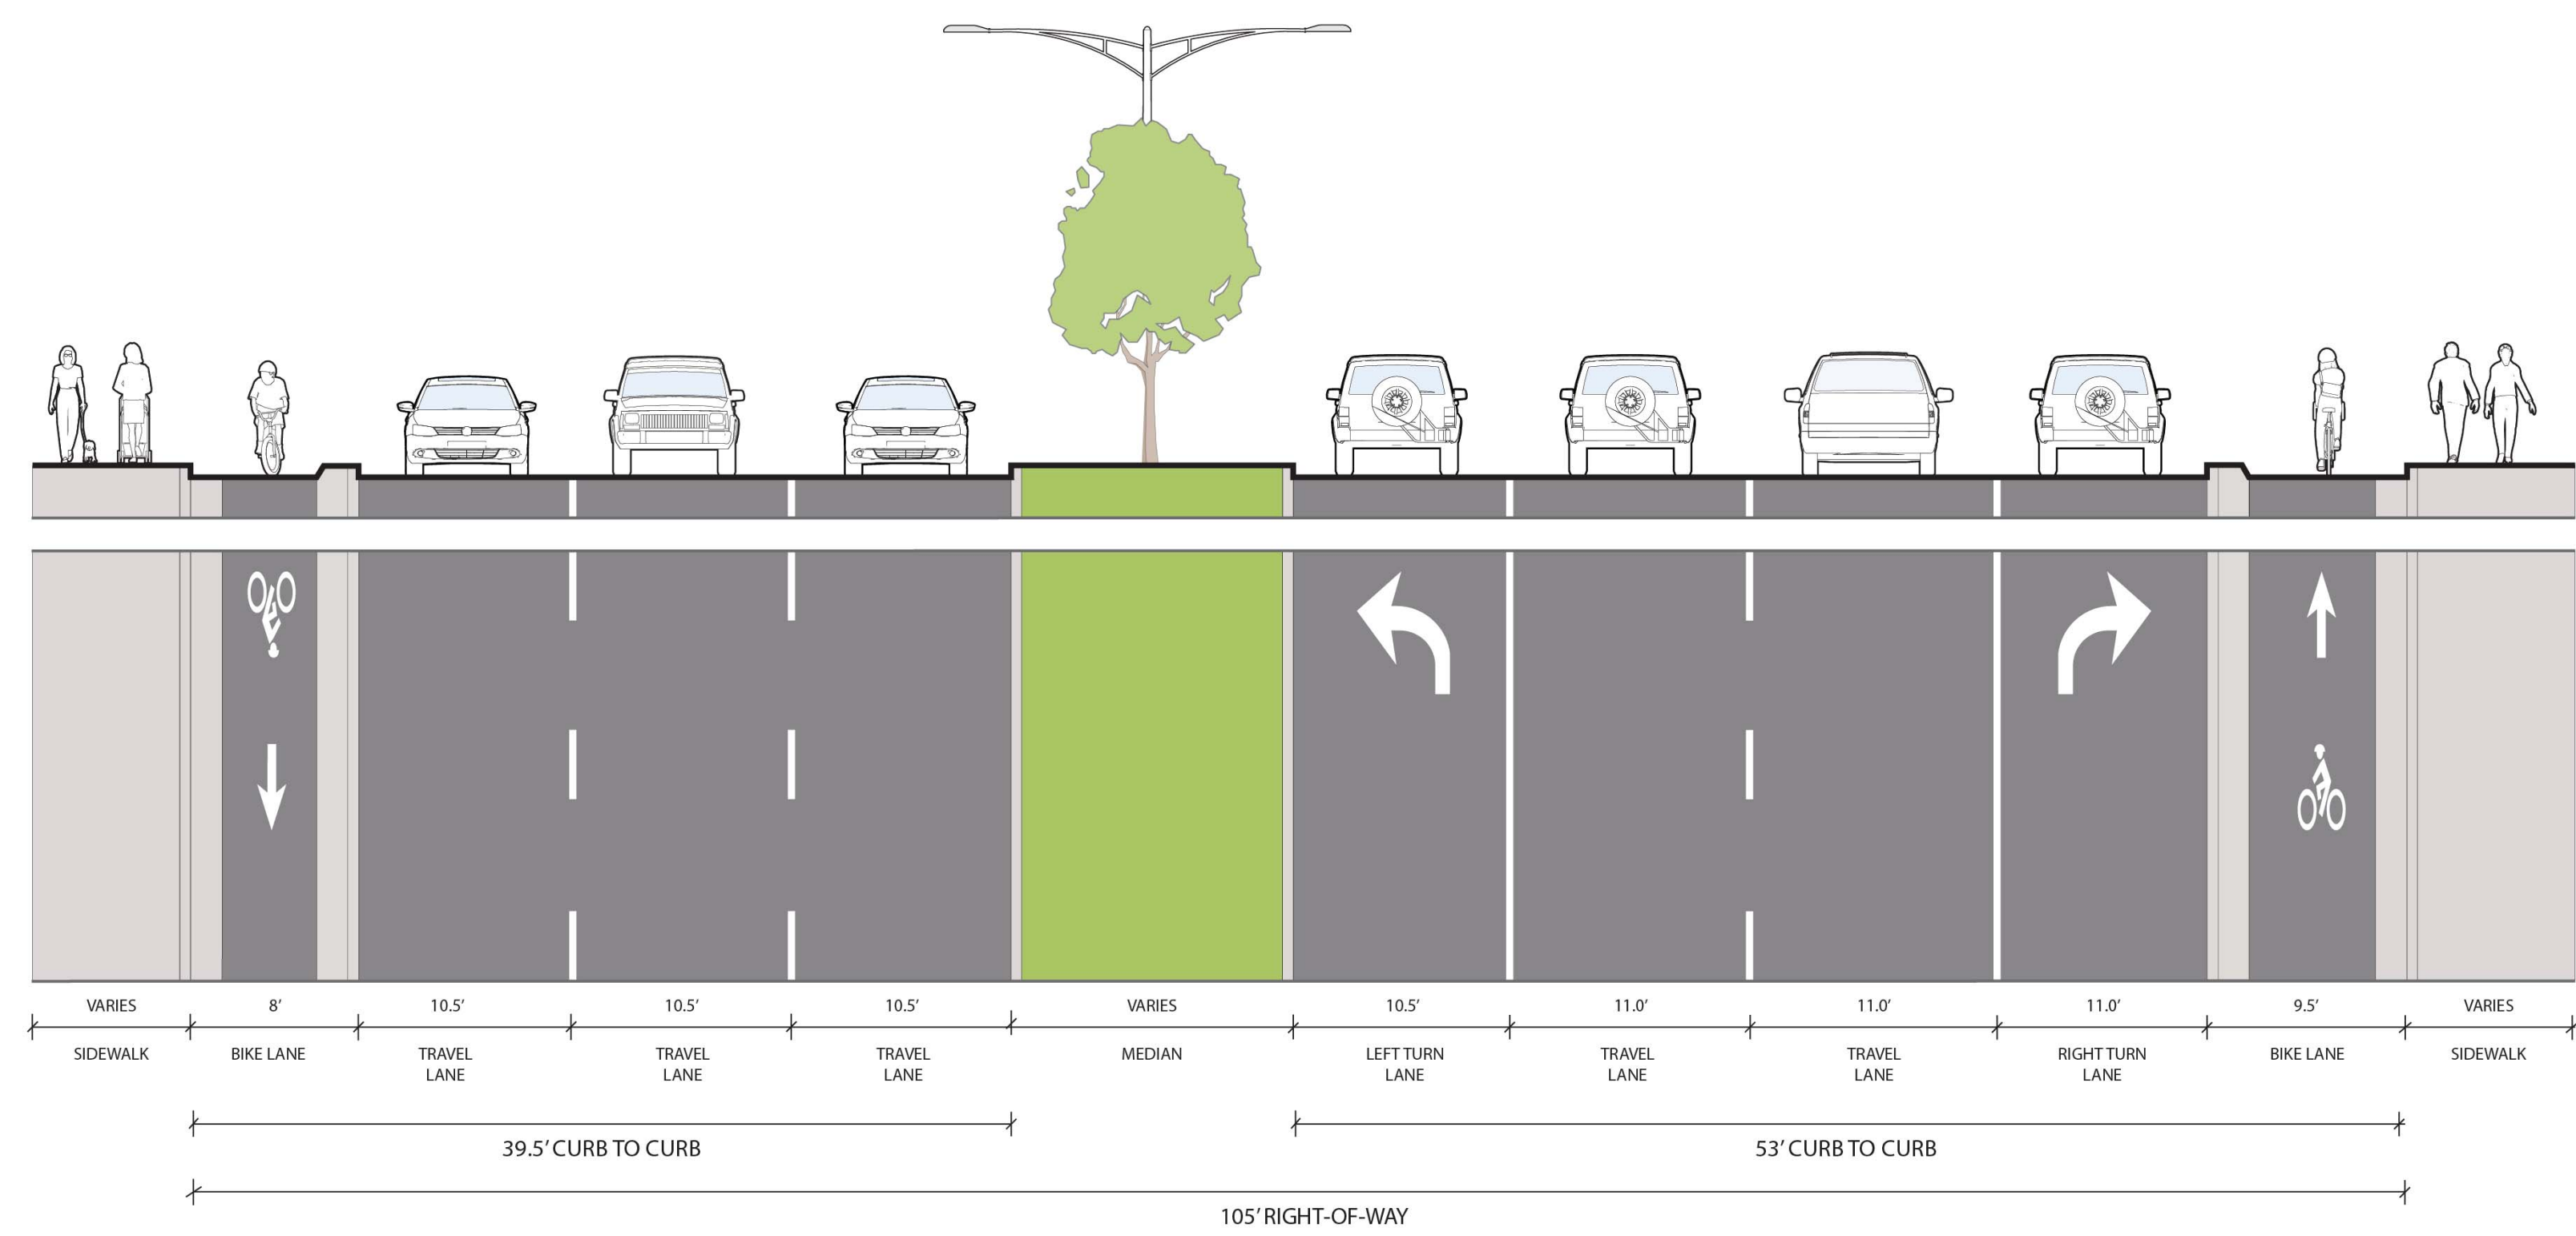

Stevens Creek Blvd // Buffer Treatment Options

