



McClellan Road // Existing Conditions

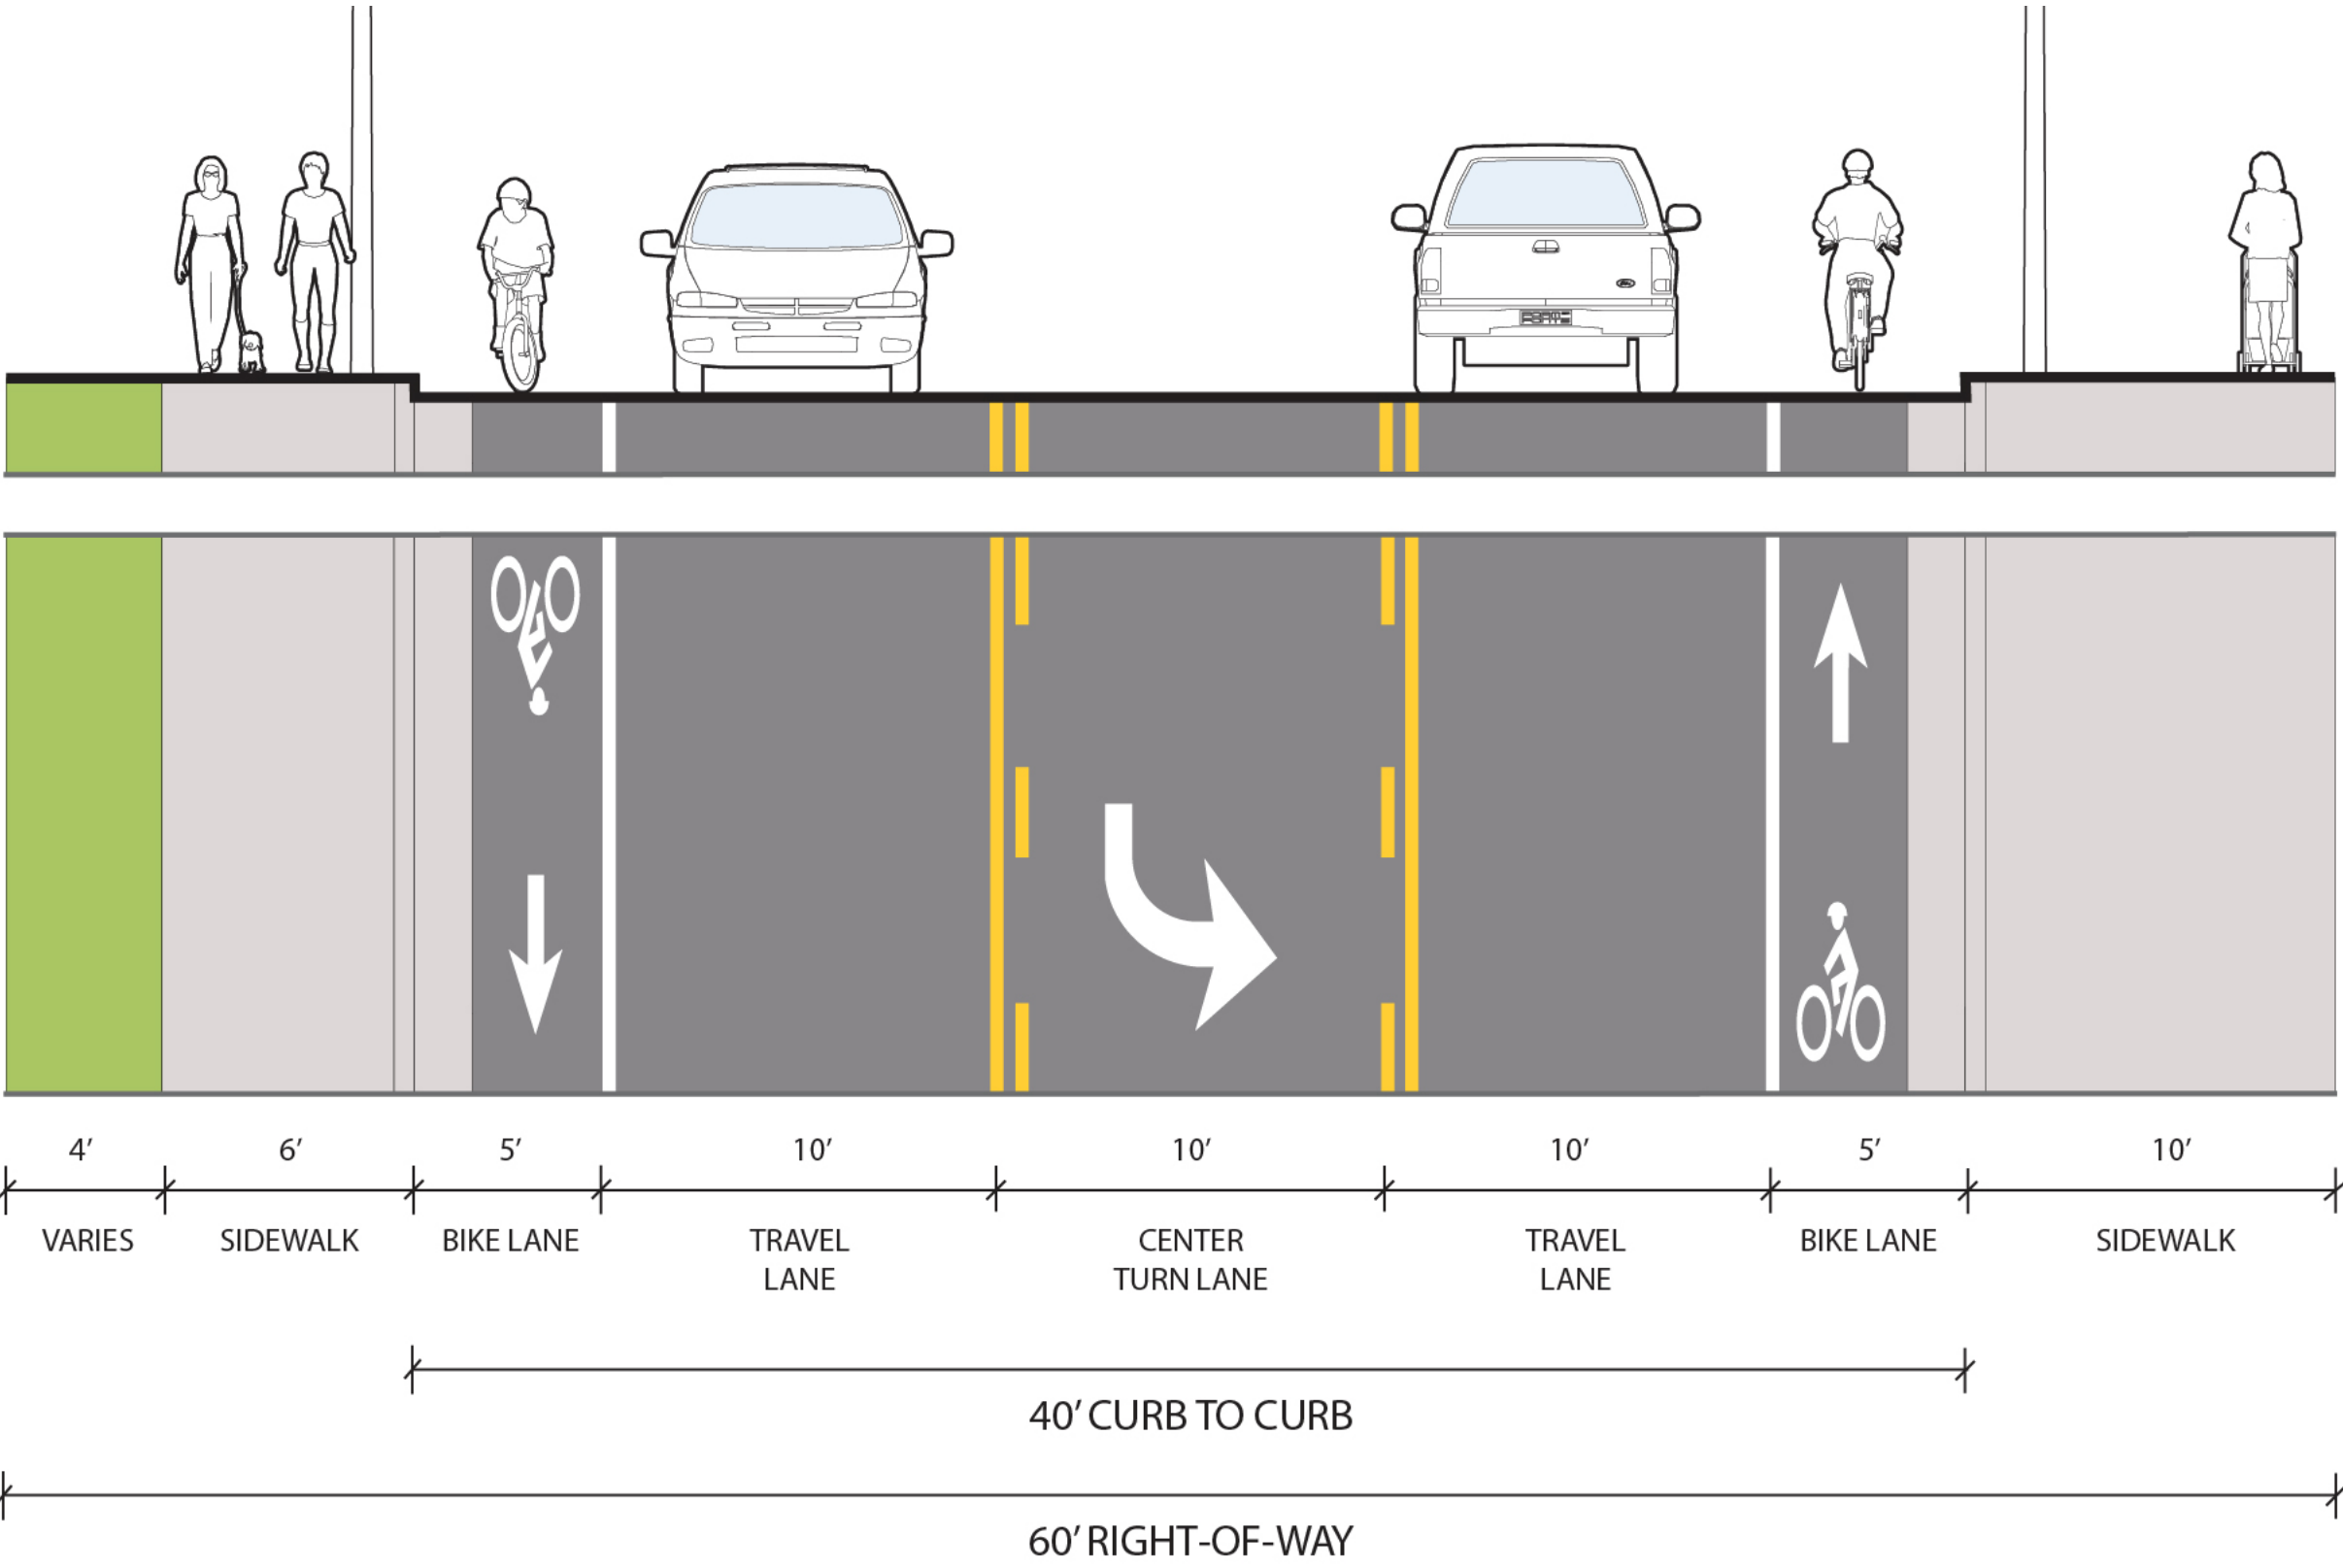

McClellan Road // Concept 1

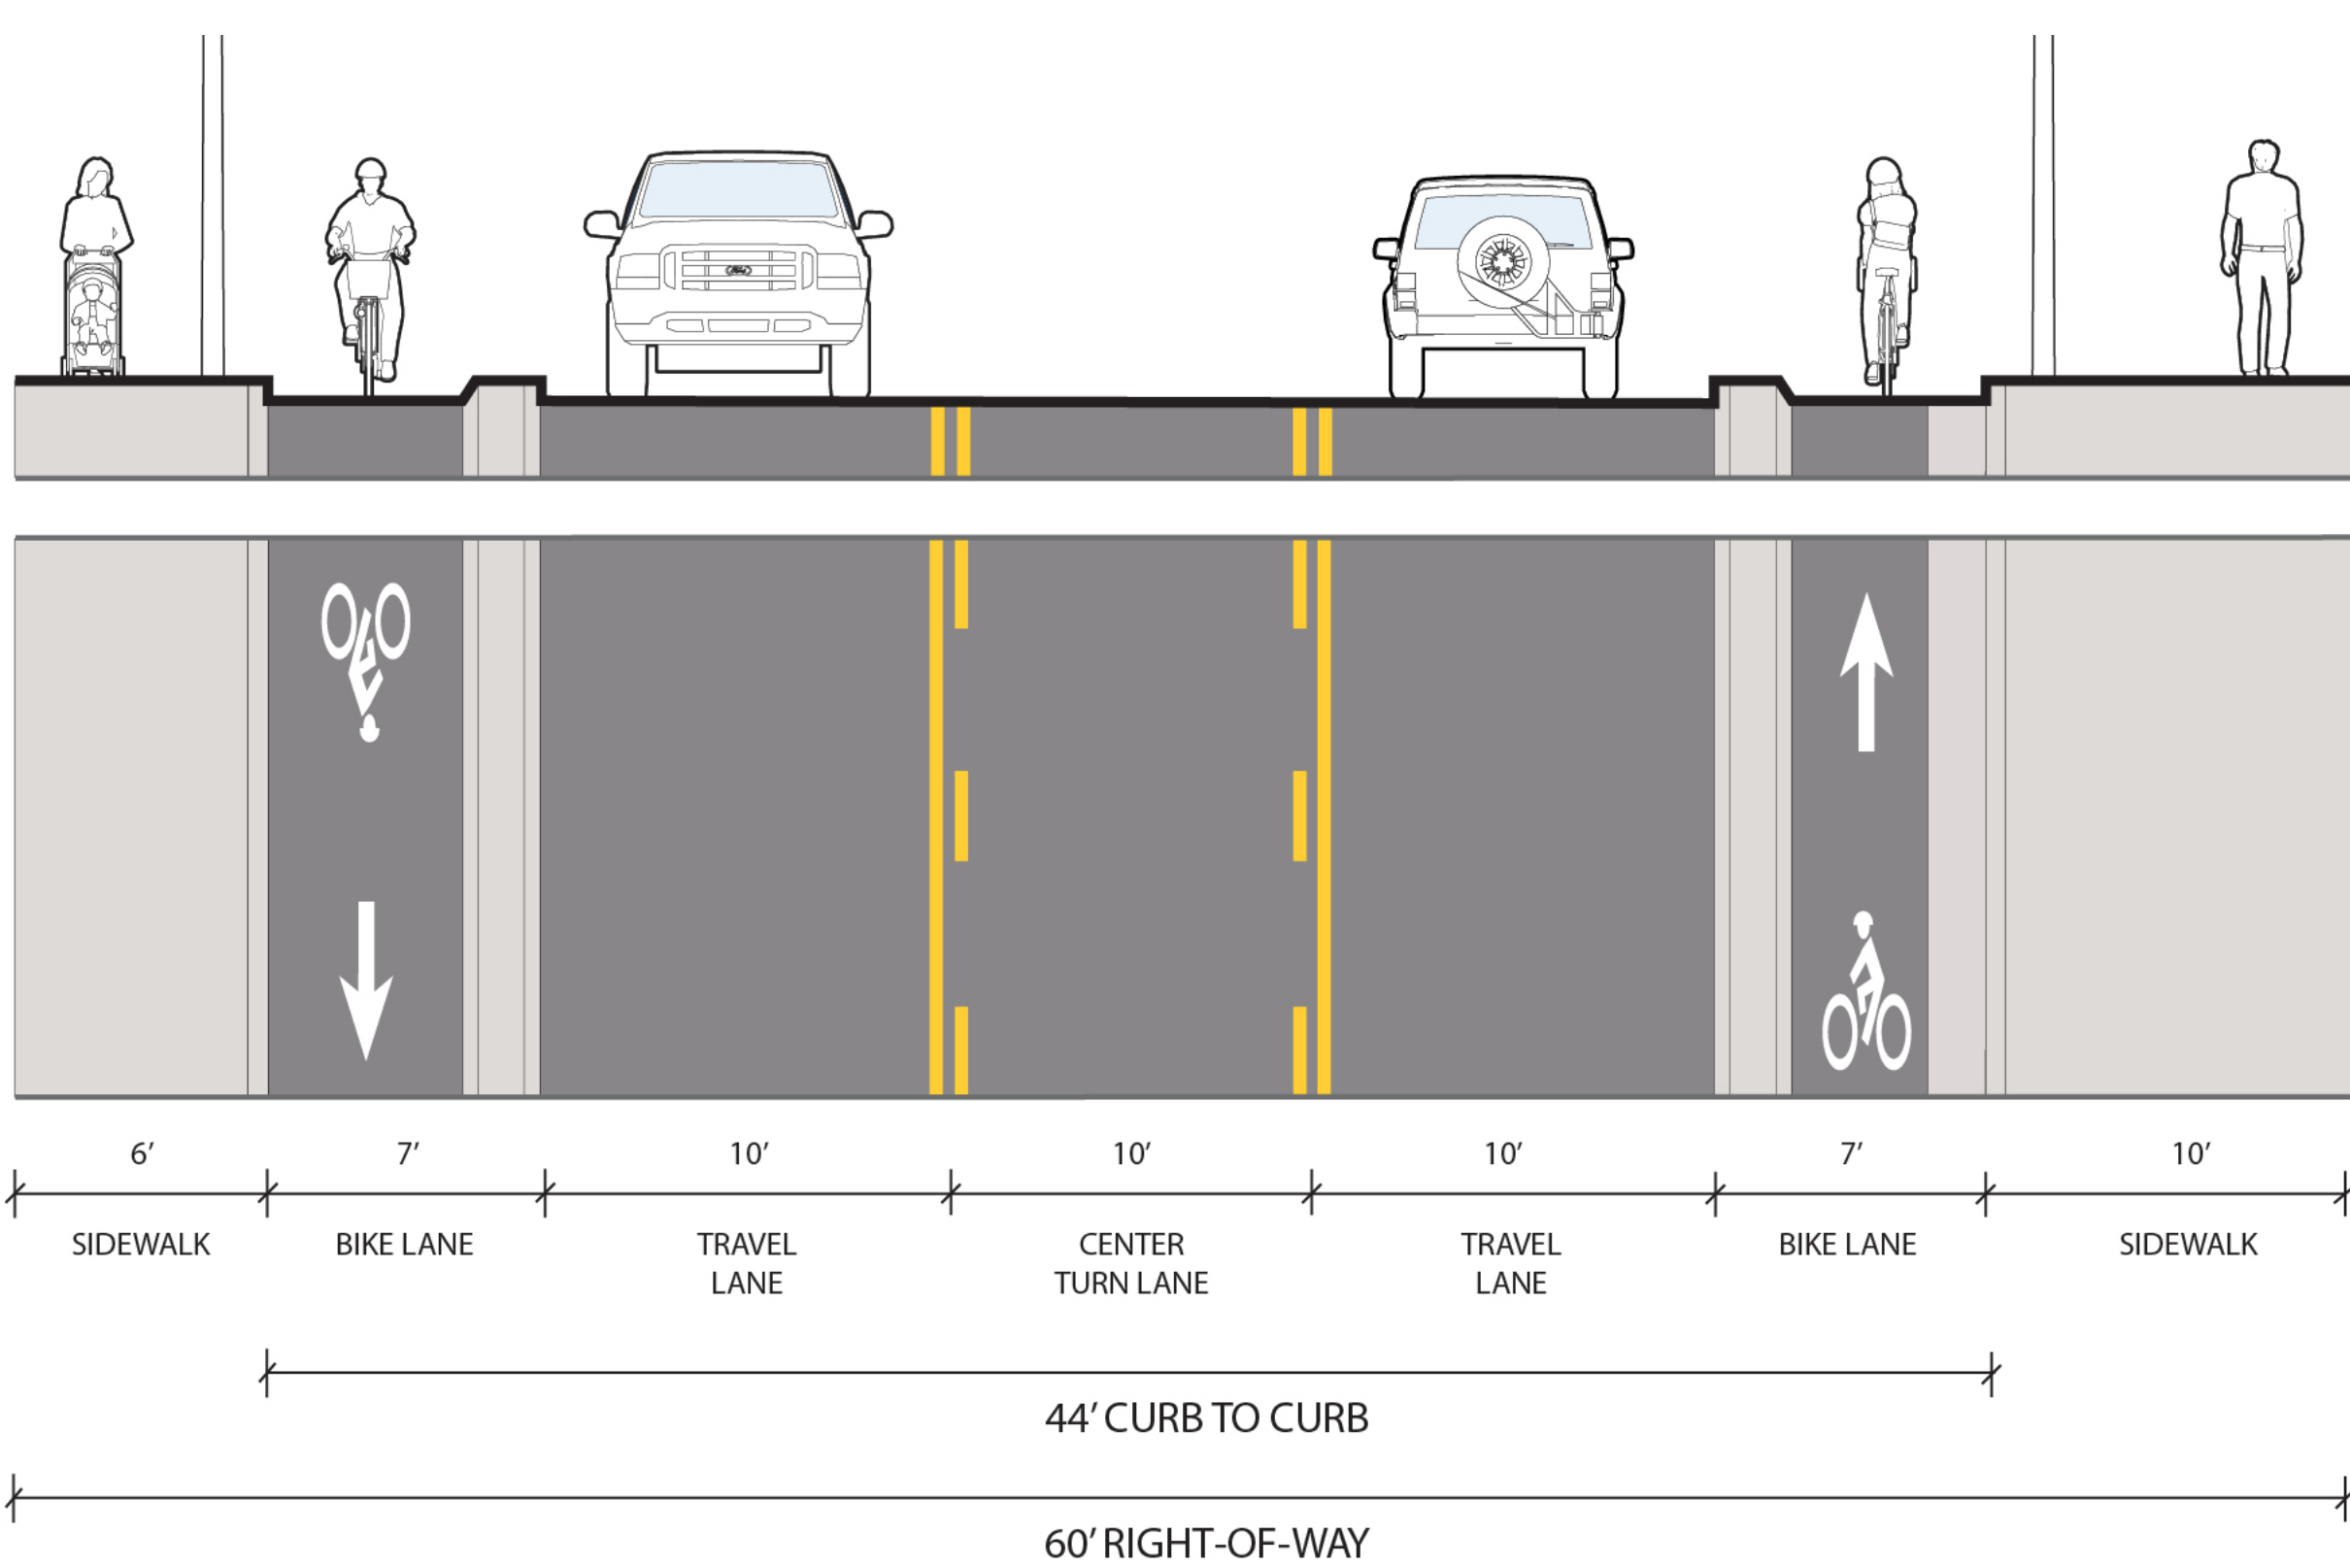

McClellan Road // Buffer Treatment Options



1. Raised Median



2. Precast Surface Mounted Curb



3. Flexible Delineator Posts



4. Concrete Barrier



5. Raised Bikeway



6. Planter Boxes

McClellan Road // Concept 2

