


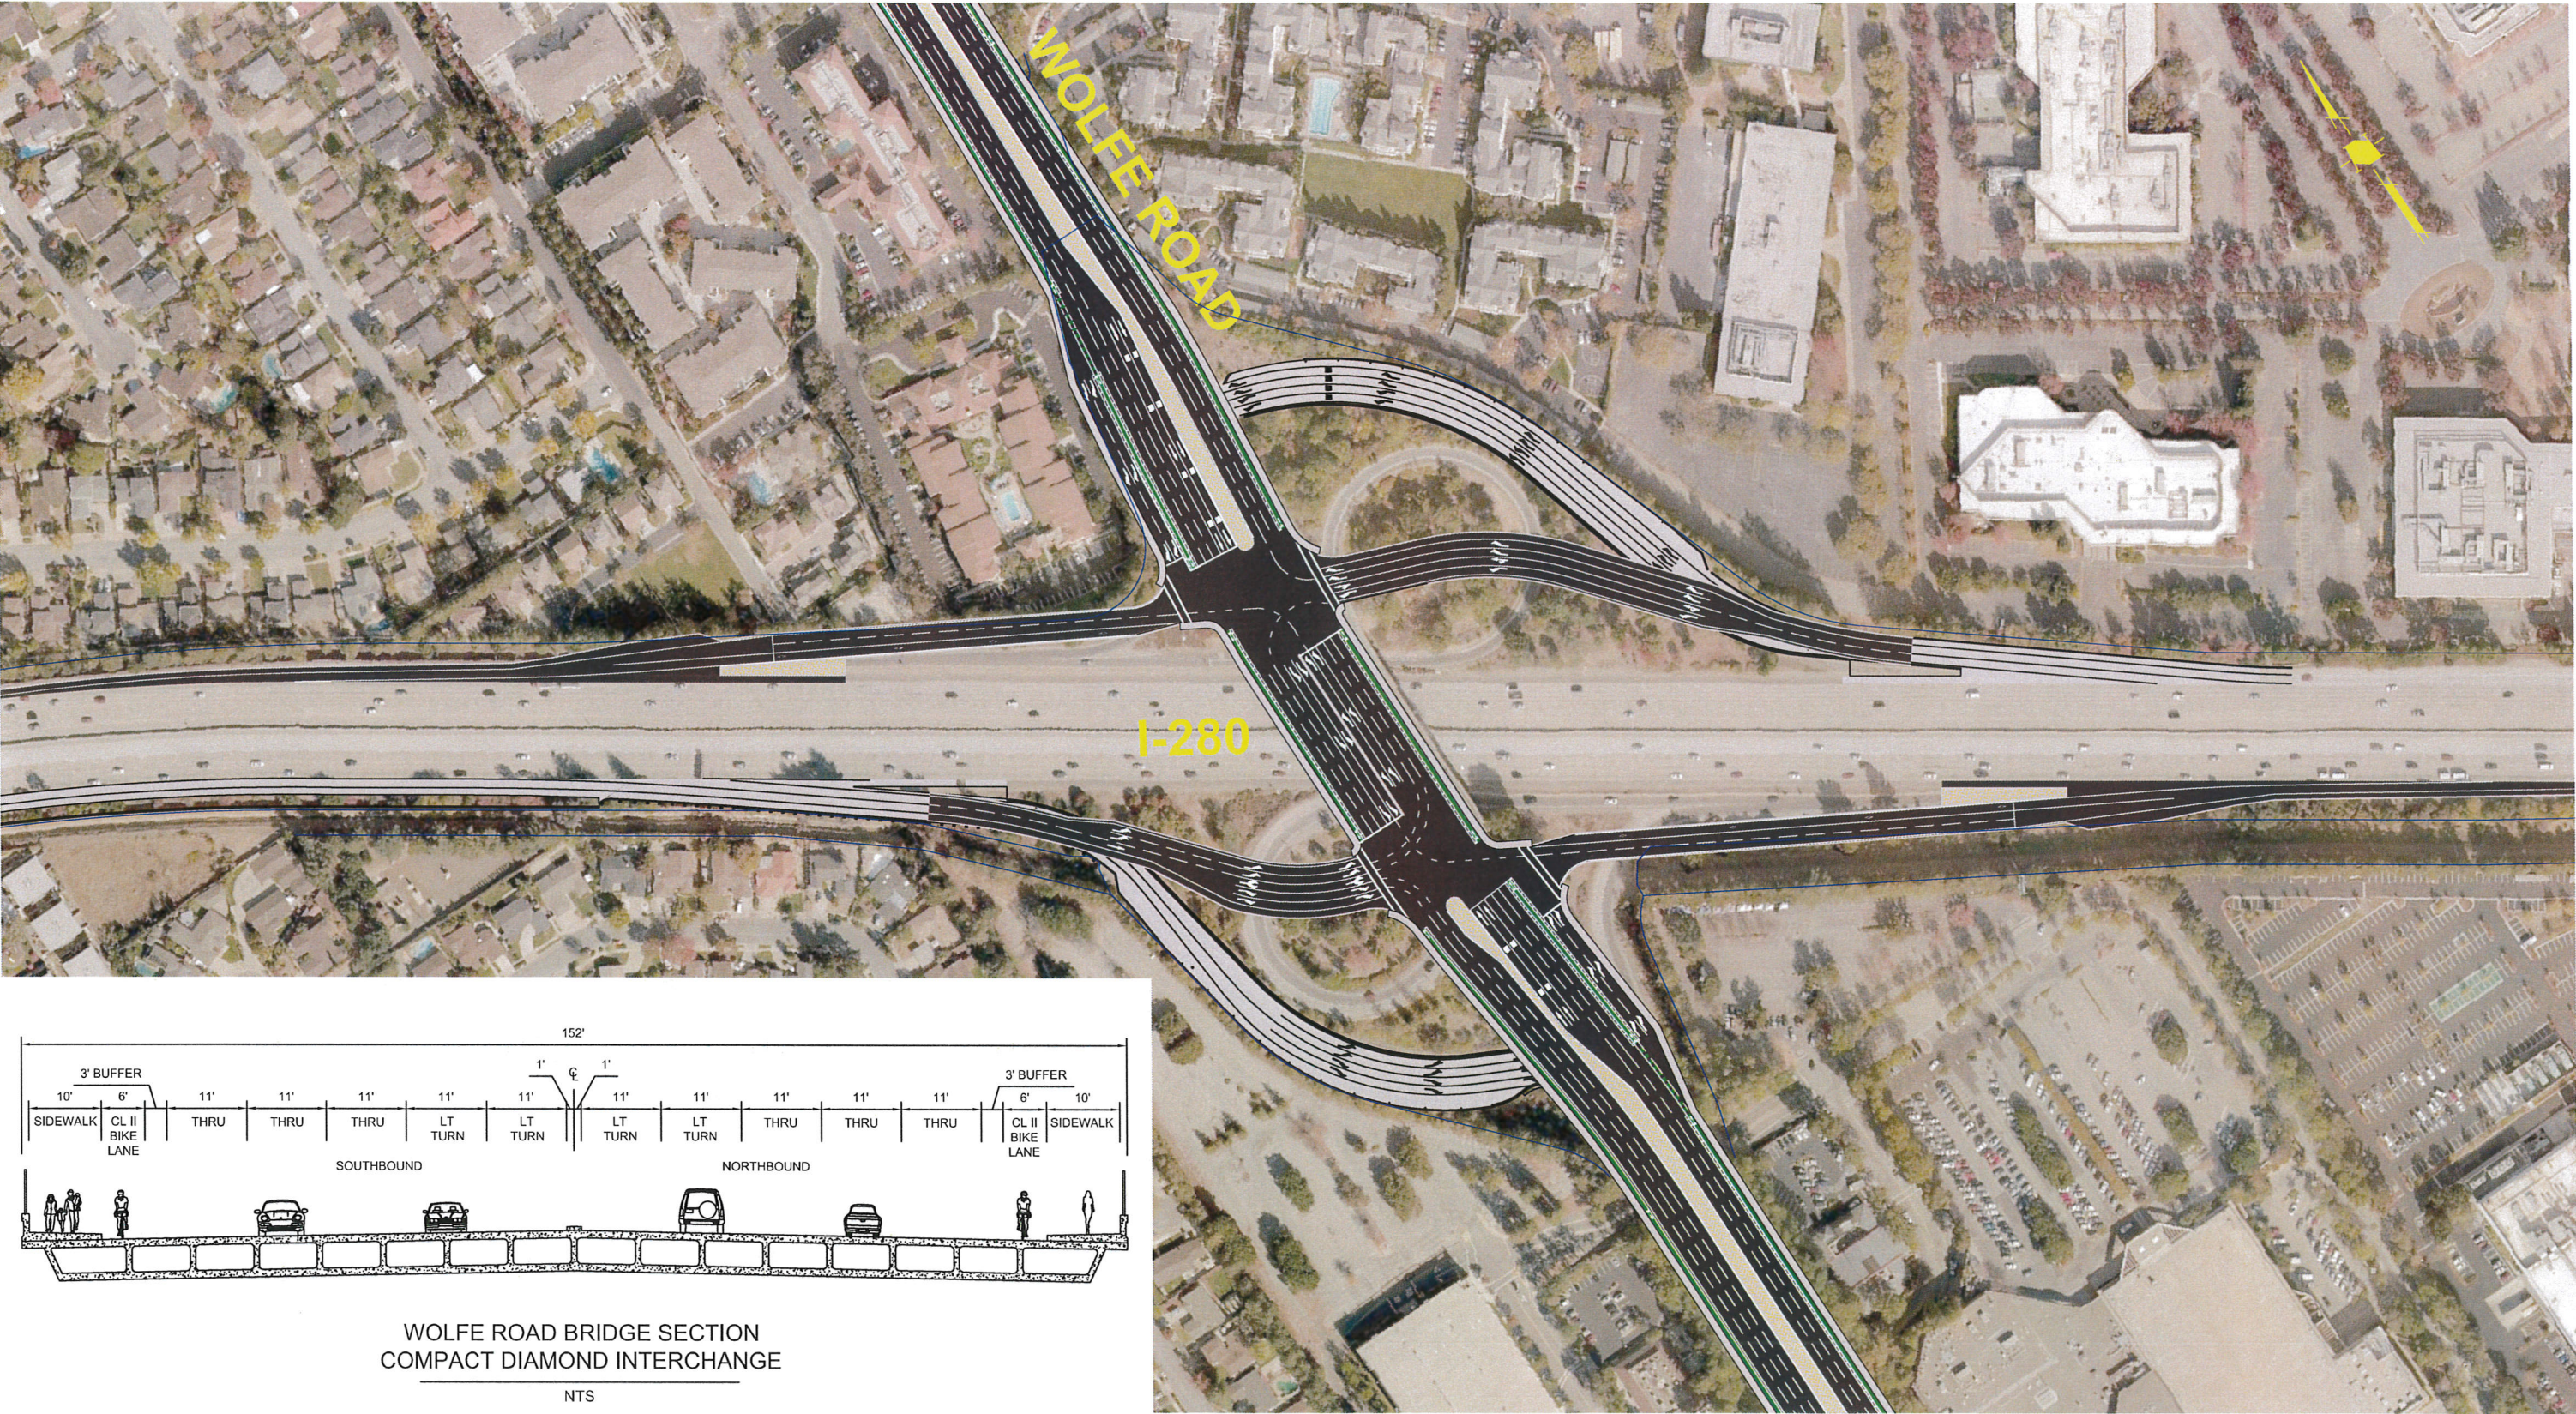

COMPACT DIAMOND INTERCHANGE (REPLACE STRUCTURE)

Scale: 1" = 100'

Drawn: ANJ Reviewed: WJW
HMH# 4803.00 08/16/2016

0 1 2 3 4 5 INCHES