


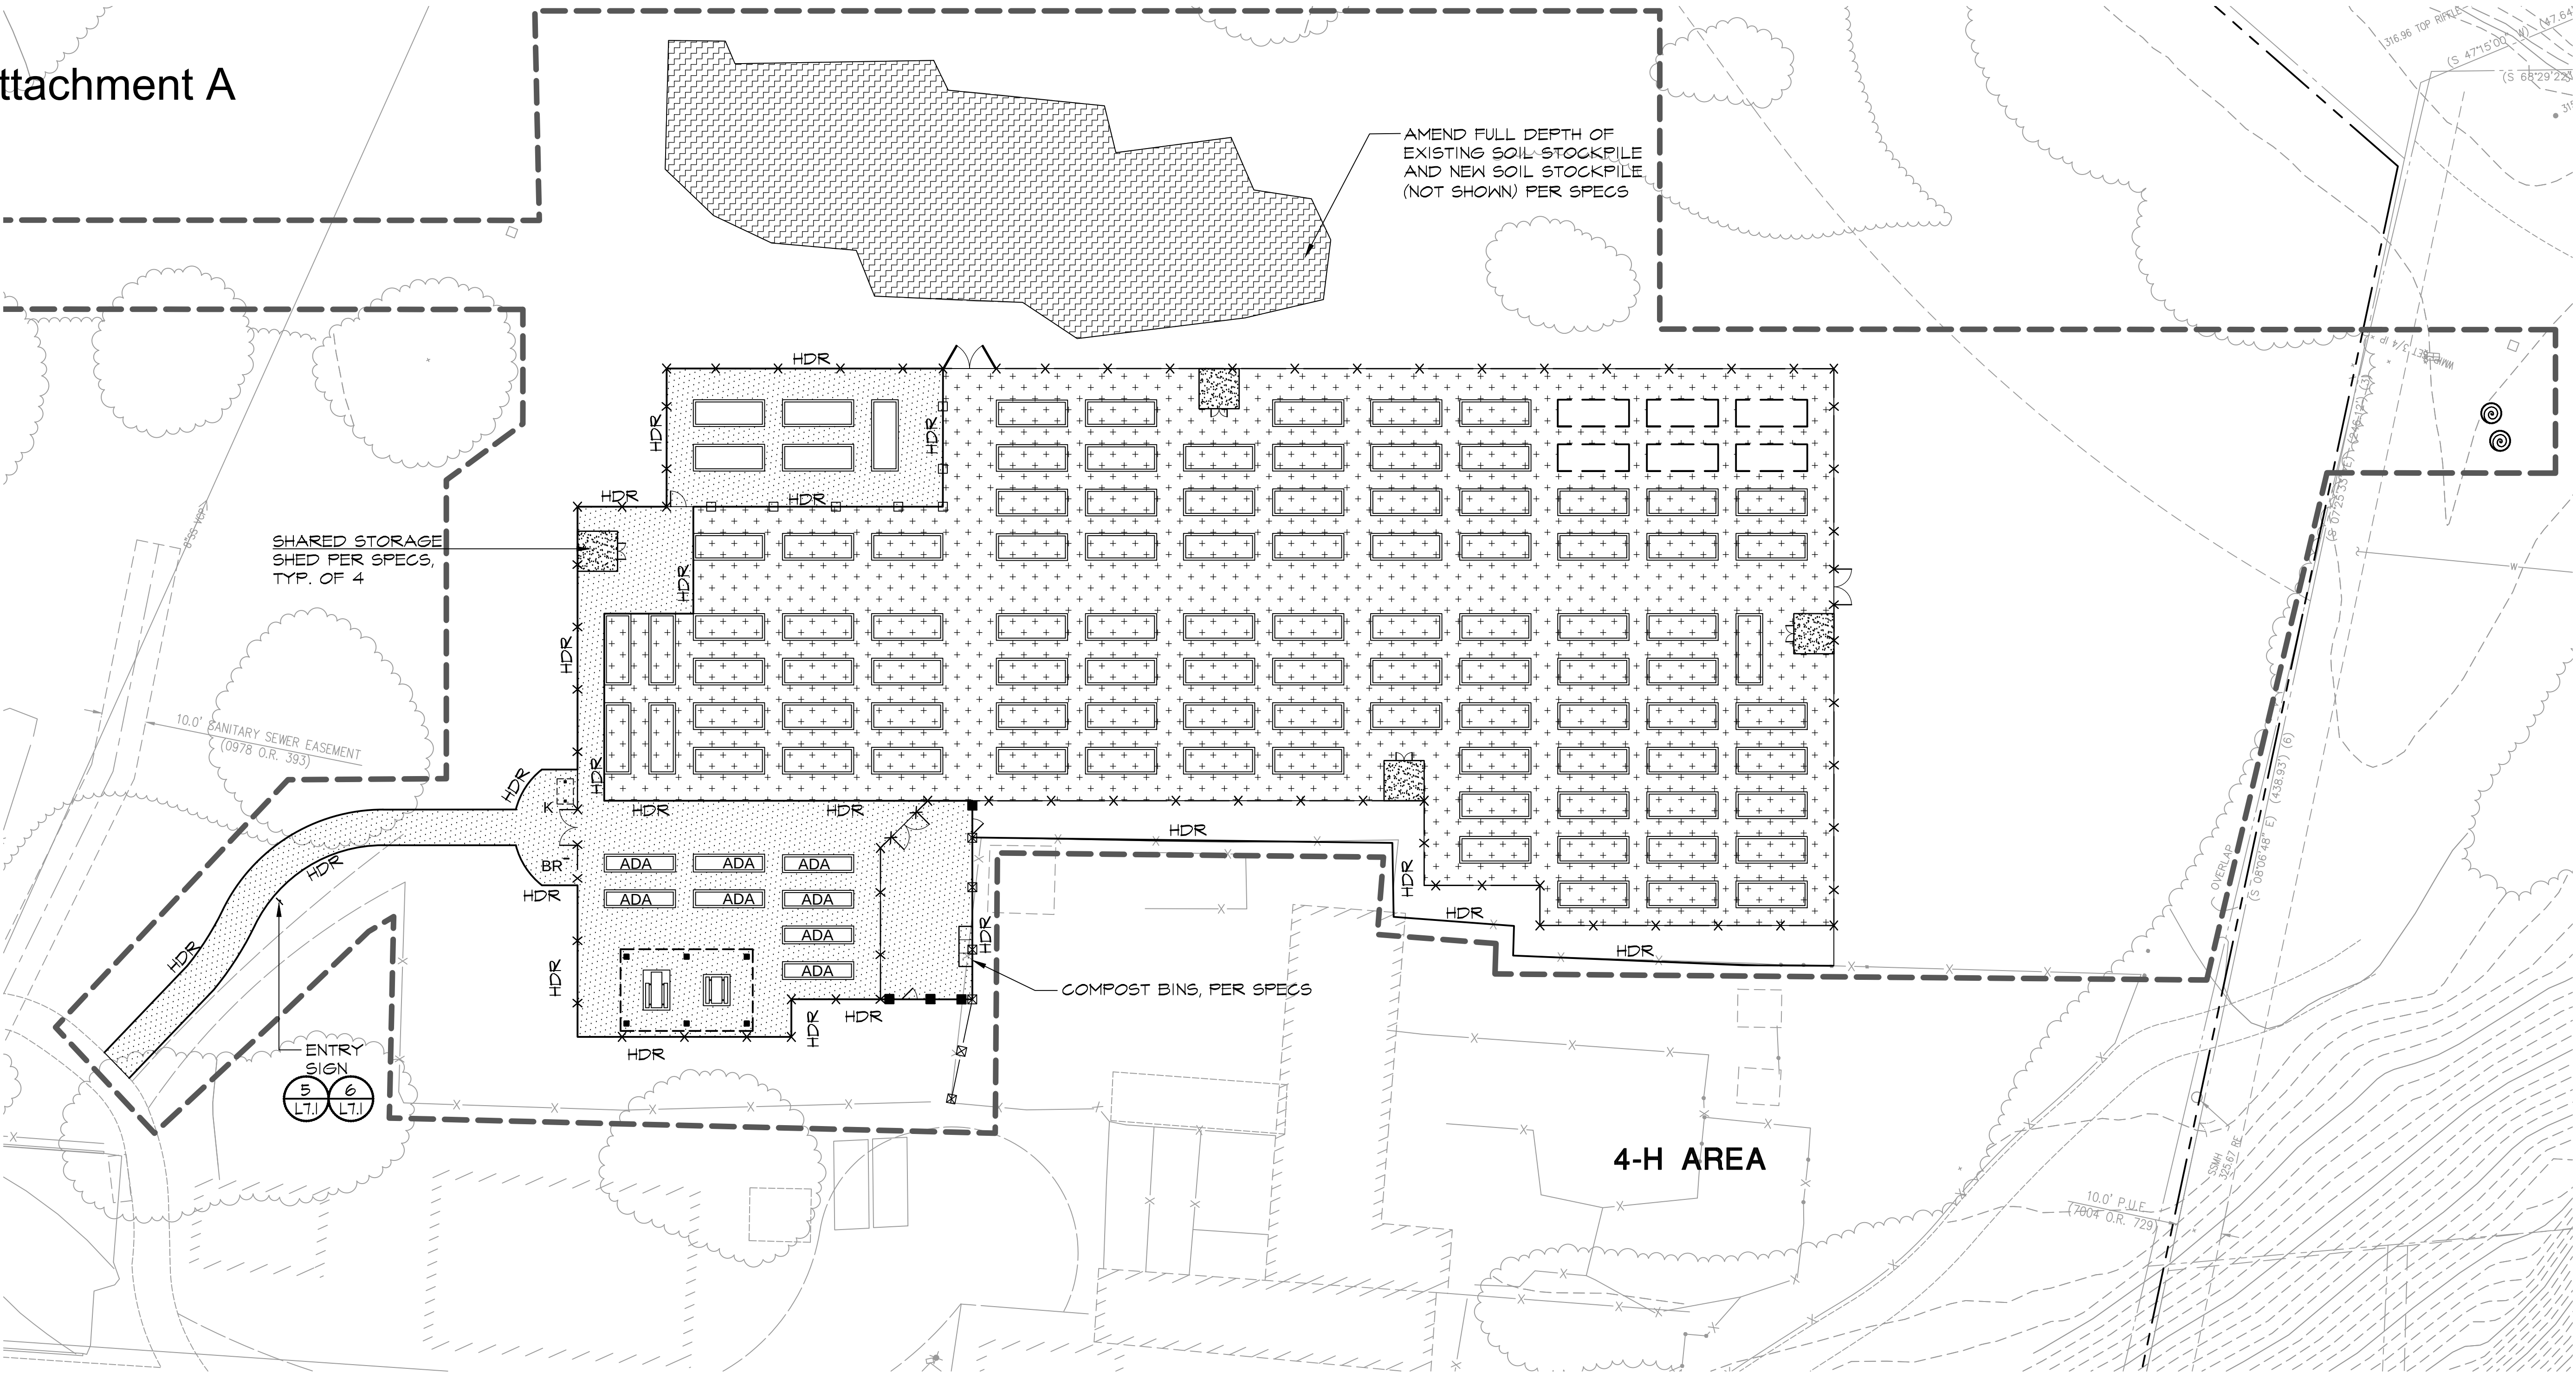

MATERIALS LEGEND (BASE BID)

	DECOMPOSED GRANITE PAVEMENT	(2) L7.0
	SHEET MULCH, PER SPECS	
	PERIMETER FENCE	(1) L7.3 (2) L7.3
	WOOD RAIL FENCE	(4) L7.1
	4-H FENCE	(3) L7.3 (4) L7.3
	HEADER BOARD	(2) L7.1
	IN-GROUND PLANTER EDGING	(5) L7.0
	EXISTING SOIL STOCKPILE TO BE AMENDED	
	ADA PLANTER BOX, TYP. OF 8	(4) L7.0
	PERIMETER GATE TYPE A, TYP. OF 3	(1) L7.2 (2) L7.2
	PERIMETER GATE TYPE B, TYP. OF 1	
	WOOD RAIL GATE, TYP. OF 2	(3) L7.1
	CONCRETE PAD FOR SHARED STORAGE SHED, 9'-0" X 9'-0", TYP. OF 4	(1) L7.0
	BIKE RACK	(1) L7.1
	ENTRY KIOSK, PER SPECS, FOOTING SEE	(5) L7.3

MATERIALS LEGEND (BID ALTERNATES)

	BID ALTERNATE #1: SHADE STRUCTURE, PER SPECS. FOOTING SEE	(1) L7.5
	BID ALTERNATE #2: INTERIOR FENCE	(2) L7.5 (3) L7.5
	INTERIOR GATE, TYP. OF 1	(4) L7.5
	BID ALTERNATE #3: ADA PICNIC TABLE ON CONCRETE PAD	(5) L7.5
	PICNIC TABLE ON CONCRETE PAD	
	BID ALTERNATE #5: RAISED PLANTER BOX	(2) L5.1

MATERIALS NOTES

1. **SLEEVING:** REFER TO IRRIGATION PLAN FOR REQUIREMENTS OF SLEEVING UNDER PAVING.
2. **PROJECT STAKING:** ALL PROPOSED SITE FEATURES SHALL BE STAKED IN FIELD FOR REVIEW BY THE CITY INSPECTOR PRIOR TO CONSTRUCTION. ALL CURVES SHALL BE SMOOTH AND CONTINUOUS WITH CAREFULLY MATCHED TANGENTS.



2025 Gateway Place
Suite 285
San Jose, CA 95110
T 408.275.0565

www.callanderassociates.com

Revisions



MATERIALS PLAN
McCLELLAN RANCH PRESERVE
COMMUNITY GARDEN IMPROVEMENTS
Cupertino, CA 95014

Date 11/26/2019

Scale AS SHOWN

Drawn By LC/MW

Checked MM

Project No. 18004A

Cadd File 18004sc

Sheet No.

L5.2

11 of 21