
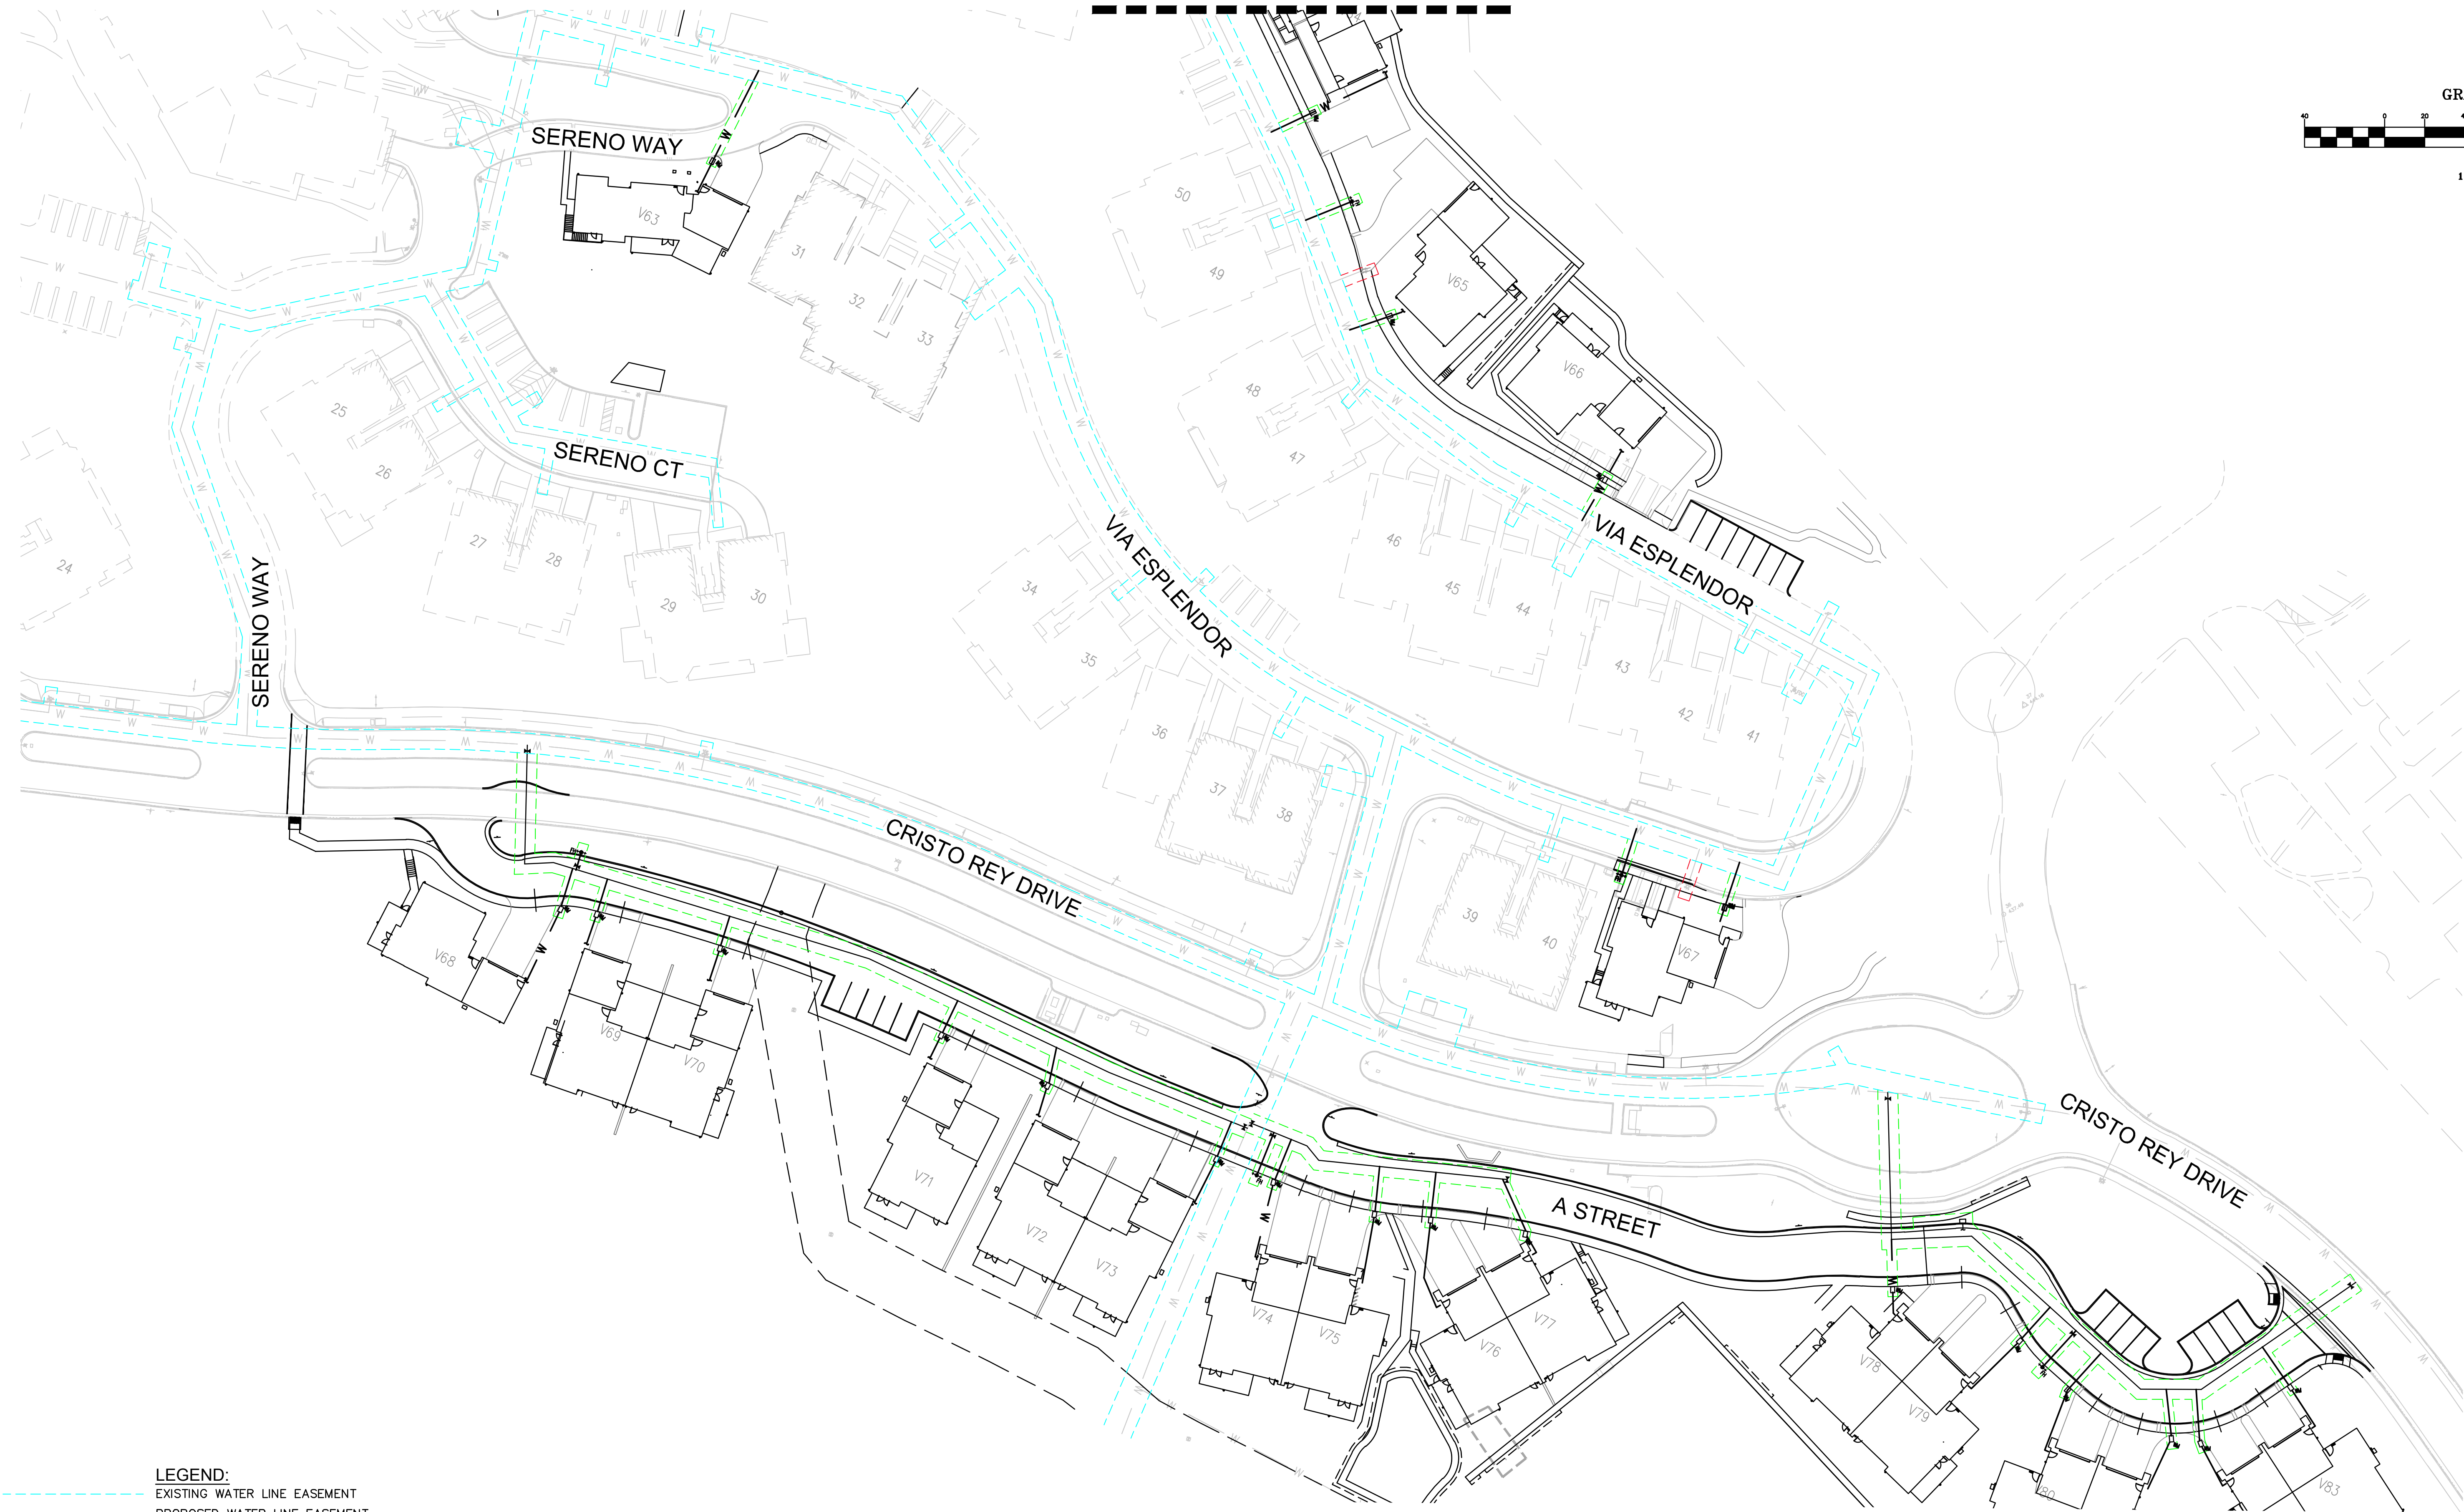



SEE SHEET 2

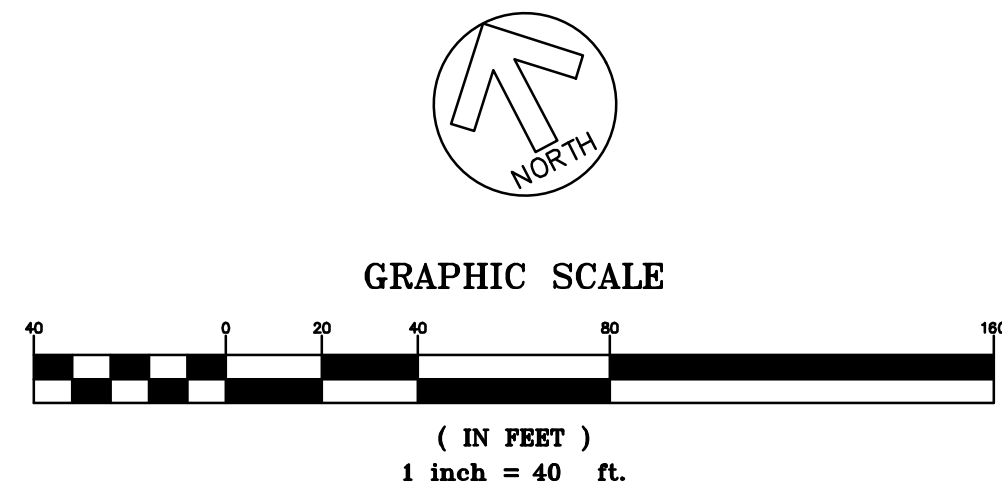

LEGEND:

- EXISTING WATER LINE EASEMENT
- PROPOSED WATER LINE EASEMENT
- EXISTING WATER LINE EASEMENT TO BE VACATED

WATER LINE EASEMENT
THE FORUM SENIOR COMMUNITY

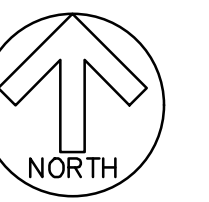

GRAPHIC SCALE




(IN FEET)
1 inch = 40 ft.



SEE SHEET 1

LEGEND:

- EXISTING WATER LINE EASEMENT
- PROPOSED WATER LINE EASEMENT
- EXISTING WATER LINE EASEMENT TO BE VACATED

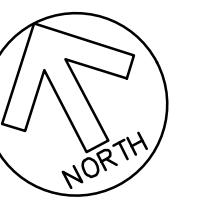


GRAPHIC SCALE



(IN FEET)
1 inch = 40 ft.

SEE SHEET 2

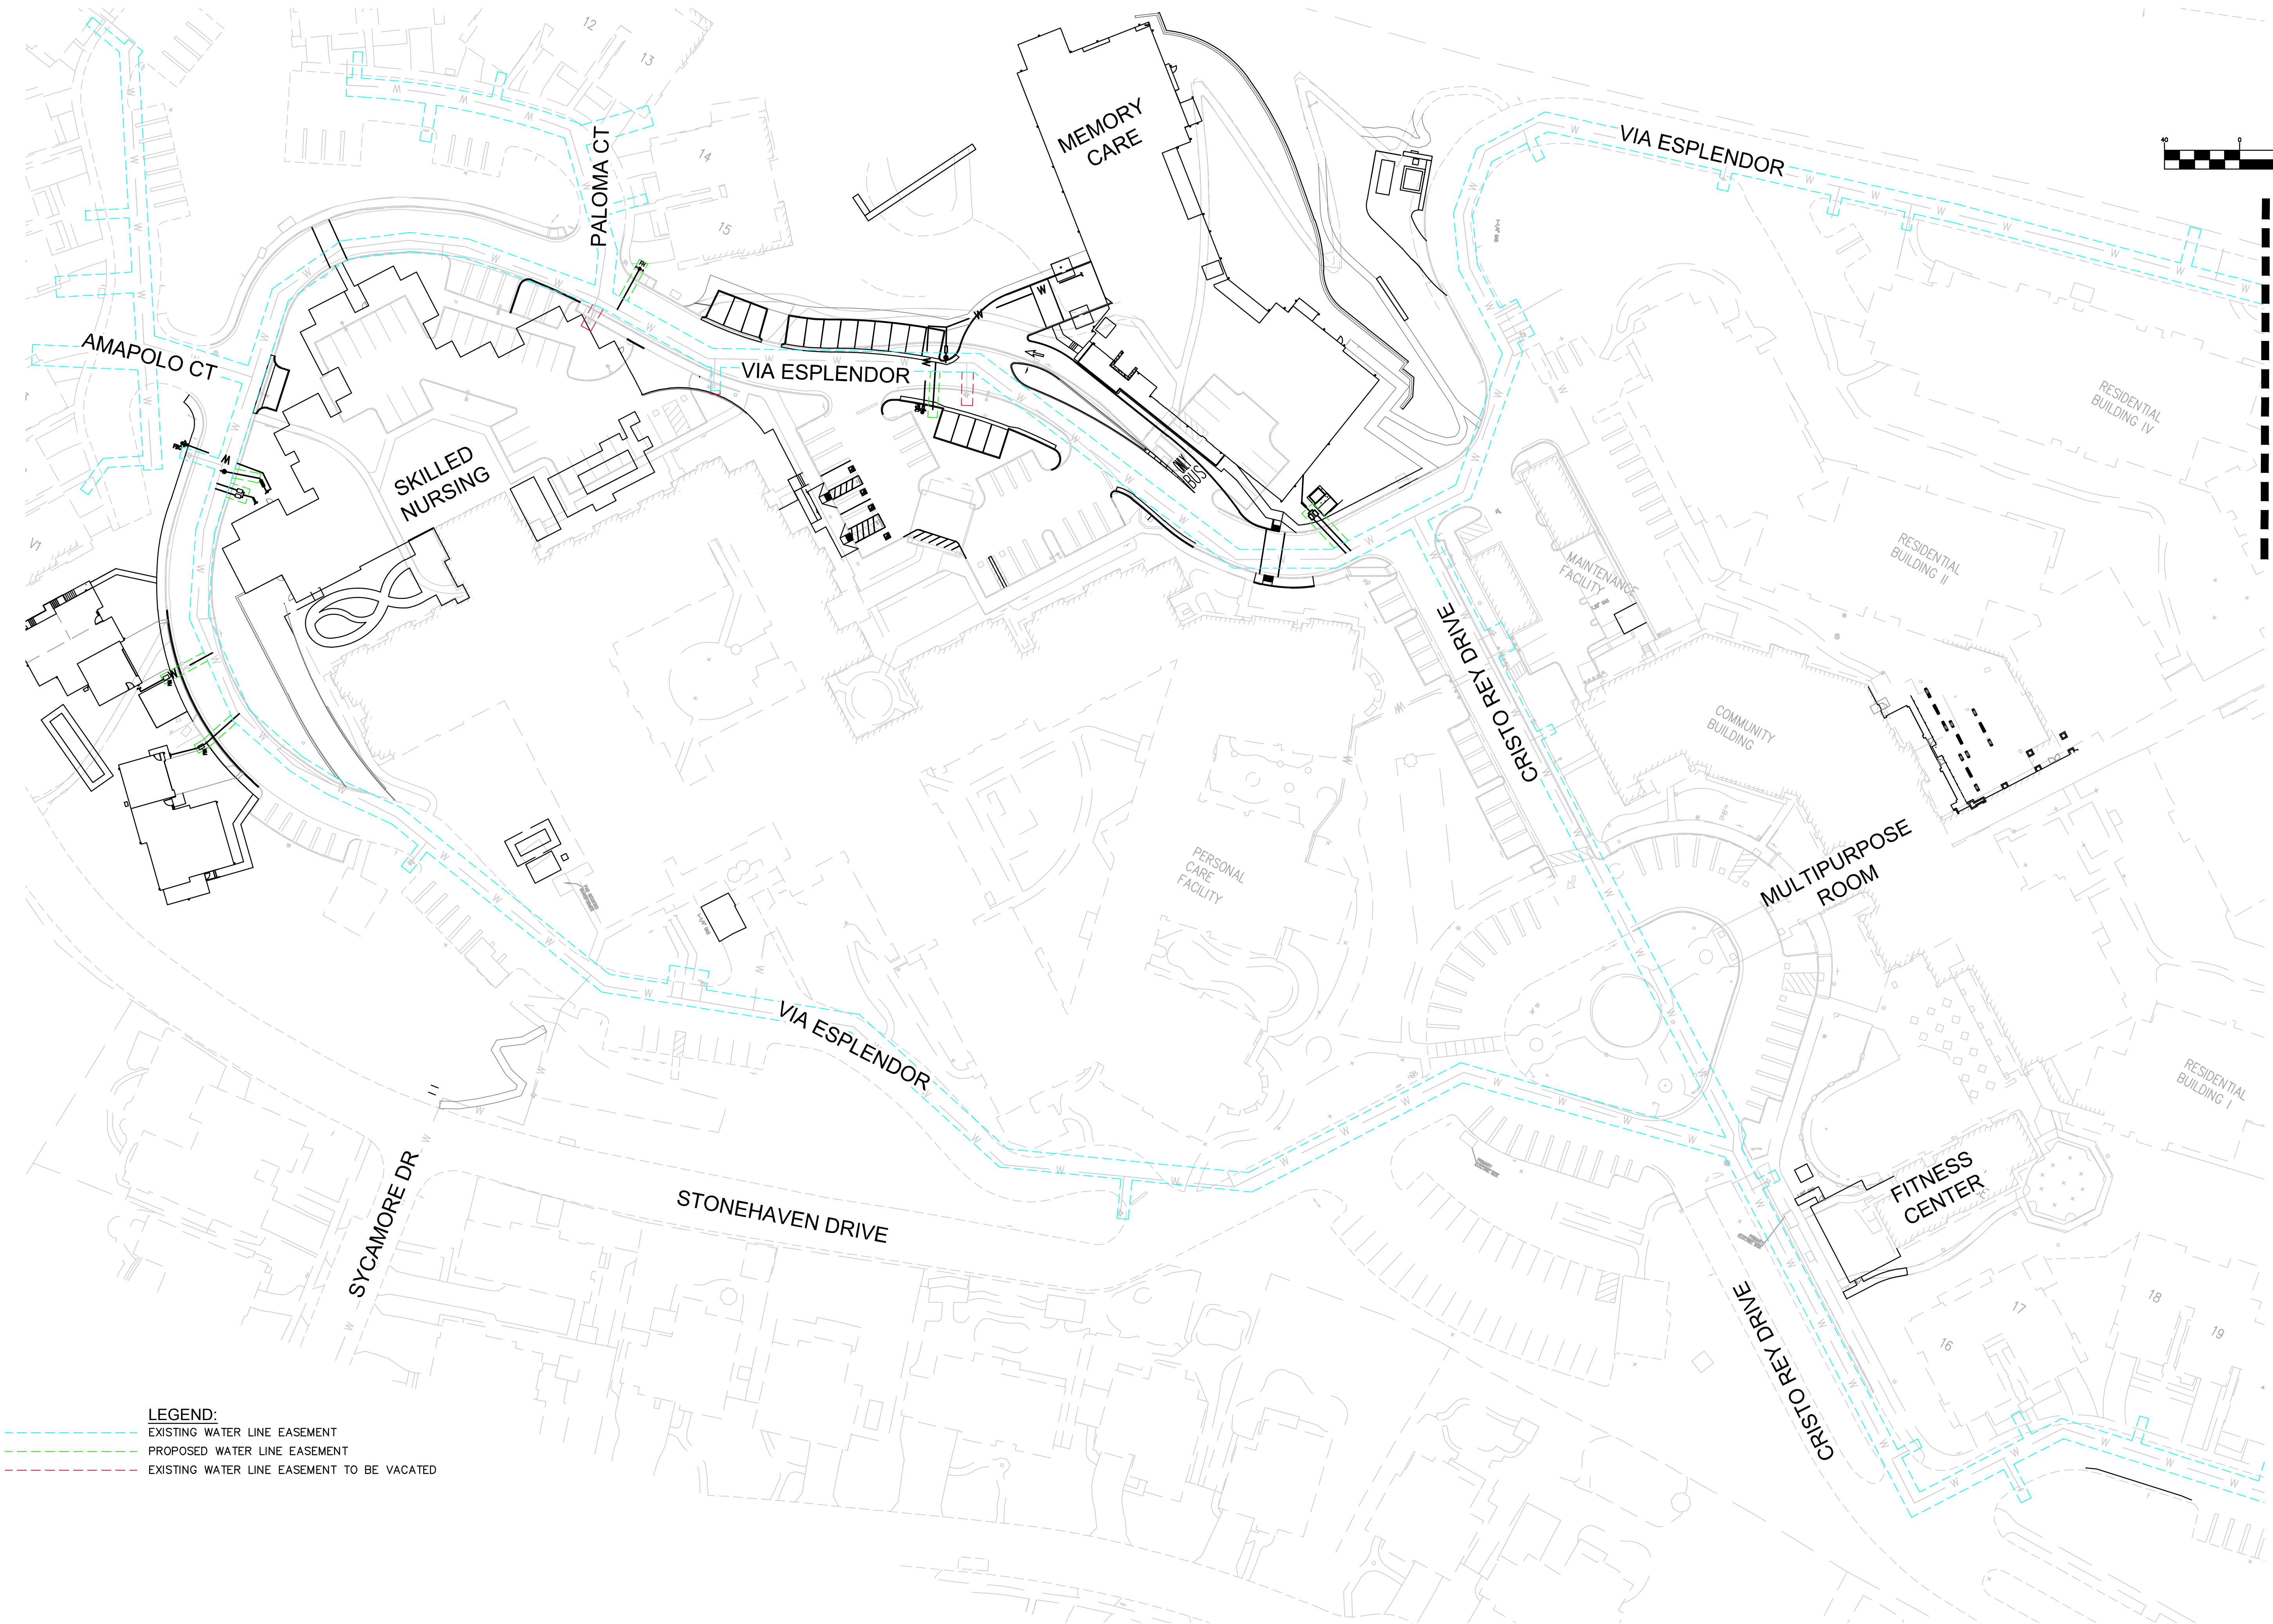

LEGEND:

- EXISTING WATER LINE EASEMENT
- PROPOSED WATER LINE EASEMENT
- EXISTING WATER LINE EASEMENT TO BE VACATED