

# THE FORUM SENIOR COMMUNITY UPDATE

# SMITHGROUPJJR

301 BATTERY STREET  
7TH FLOOR  
SAN FRANCISCO, CA 94111  
415.227.0100  
[www.smithgroupjjr.com](http://www.smithgroupjjr.com)

[illegible]

SEALS AND SIGNATURES




SHEET TITLE

# FIRE ACCESS PLAN/ HYDRANT PLAN

PROJECT NUMBER

## C9.2

**SHEET NUMBER**

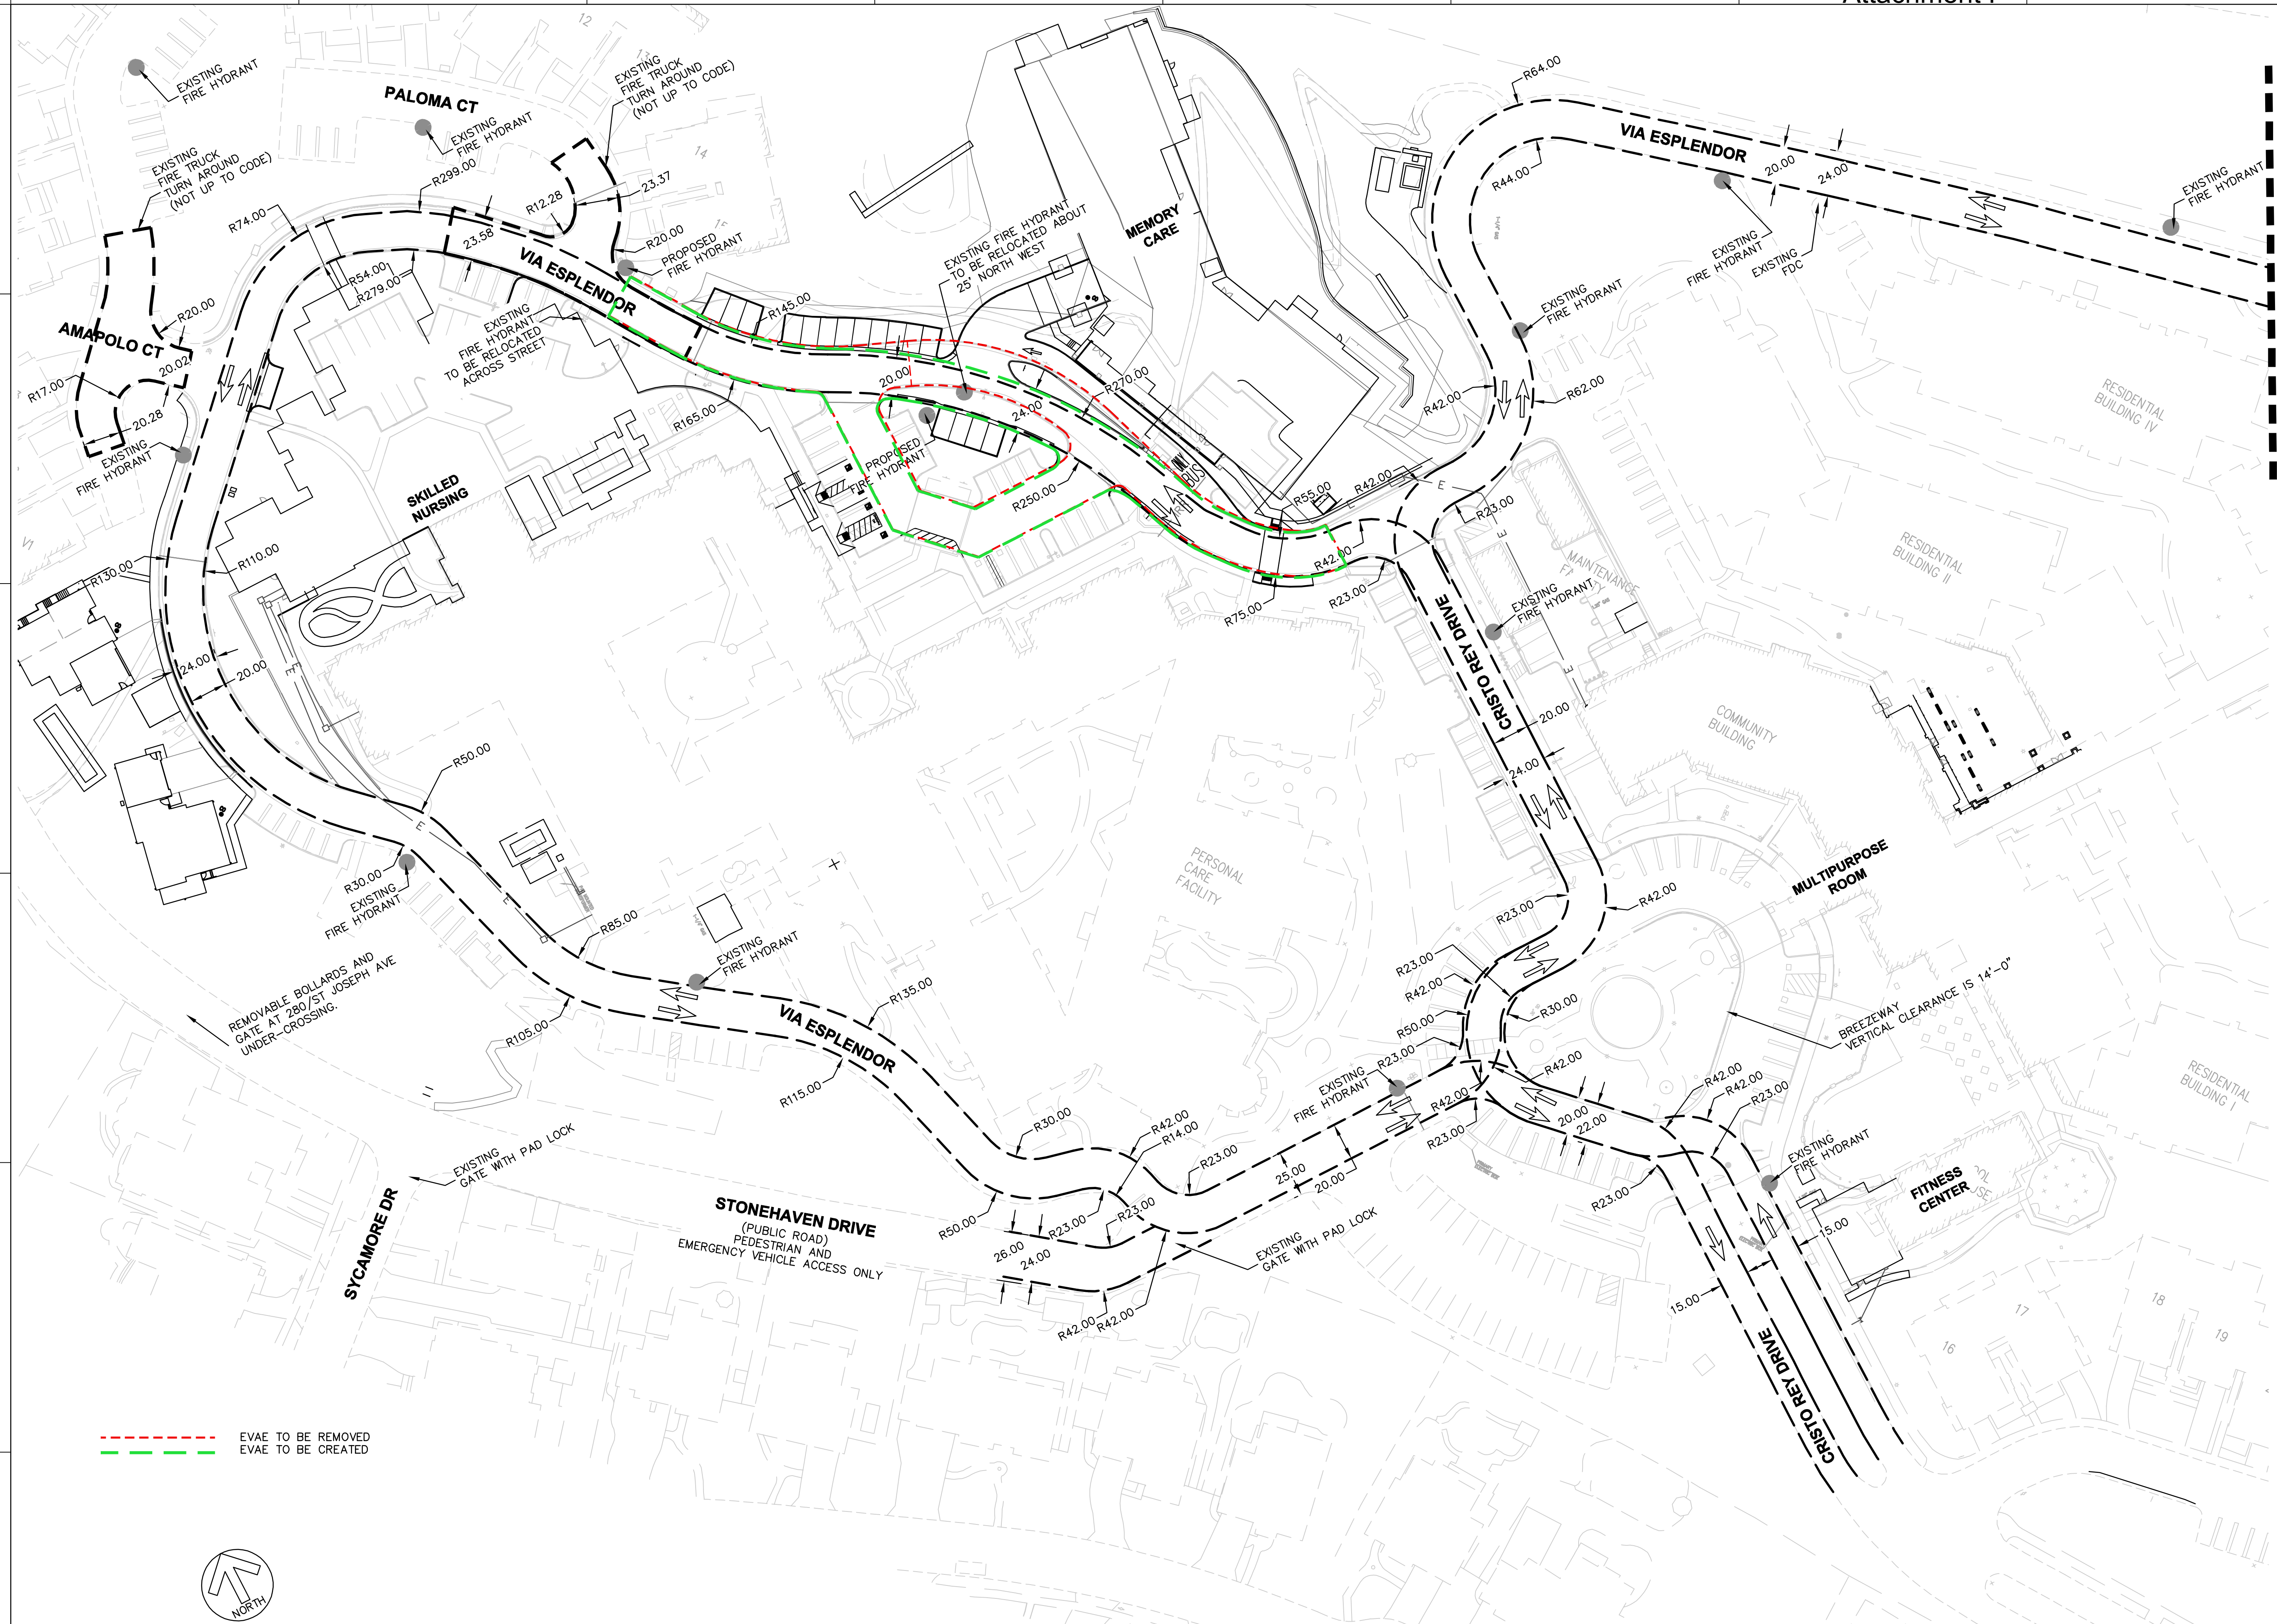

NOTE:  
EXISTING FIRE TRUCK TURN AROUND AT  
AMAPOLO COURT AND PALOMA COURT ARE  
NOT COMPLIANT WITH CURRENT CODE.

Plot Date: